



ROOFLIGHT. ALUMINIUM  
POWDER COATED

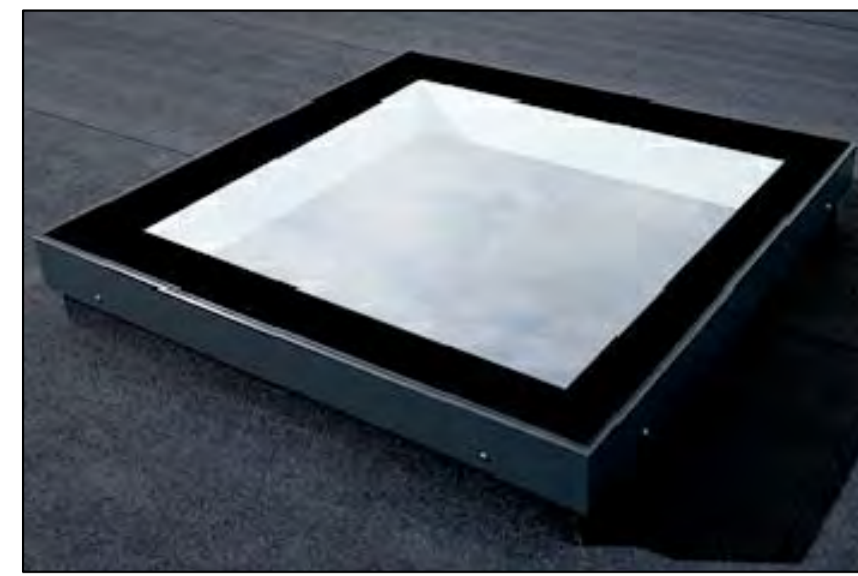

~~proposed~~  
AS APPROVED



Section A - A

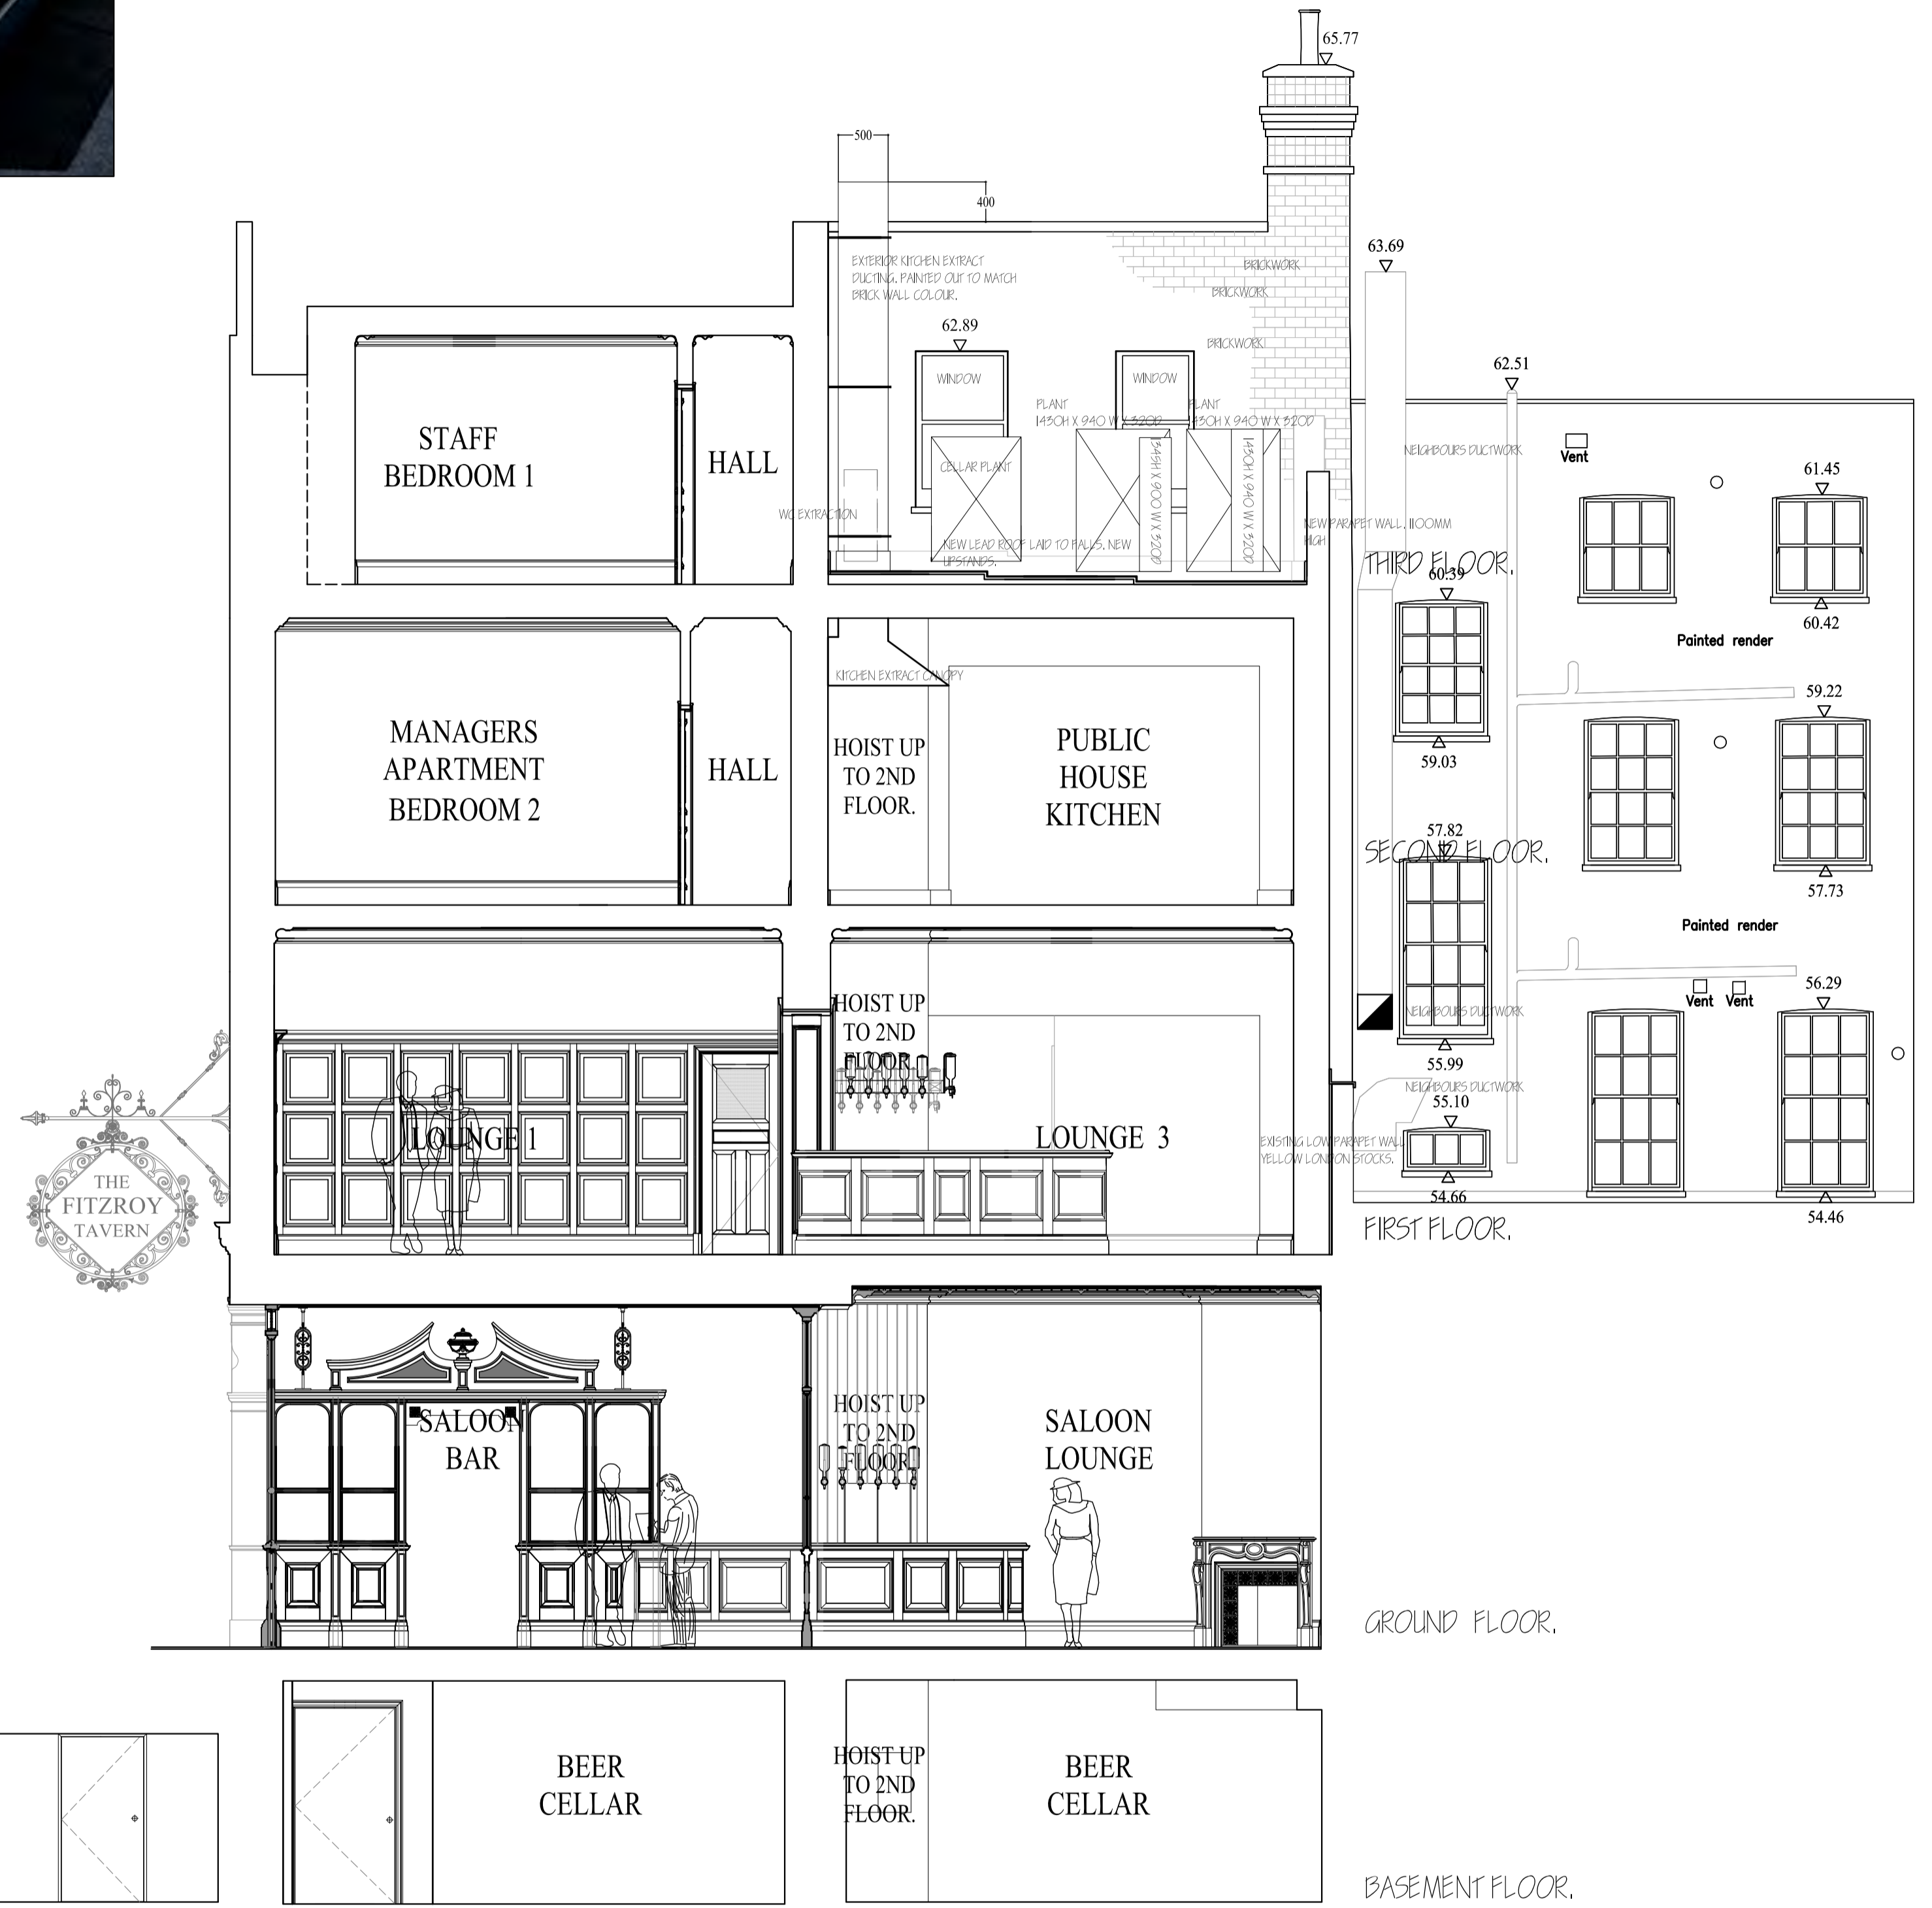

Section B - B

North	Client	Project	Revision
	Scale 1:50 AT A1	THE FITZROY TAVERN. 16 Charlotte Street, London, W1T 2NA	
Project No.	Date	Drawn by	Revision
	MAY 2014	PROPOSED SECTIONS AA AND BB APPROVED	
	Checked by	Project No.	
		P016	

**Samuel Smith**  
ARCHITECTS DEPARTMENT  
THE OLD BREWERY  
TADCASTER  
LS24 9SB  
TEL: 01937 832225 FAX: 01937 839229