

4 No MEETING ROOM PODS CANTILEVERED OVER EDGE OF MEZZANINE FLOOR.  
NOTE : EACH POD HAS ITS OWN CEILING AND DOES NOT TOUCH THE EXISTING ROOF TRUSSES

FORM NEW 'HILL' USING STEELWORK AND PLYWOOD STRUCTURE. ITEM TO BE FREESTANDING, WITH NO CONNECTIONS INTO EXISTING TRUSSES. HILL CLAD IN ASTROTURF.

REMOVE SECTION OF EXISTING MEZZANINE TO MAKE WATER ACCUMULATOR LOCATION MORE PROMINENT/VISIBLE (SHOWN HATCHED)

NEW VERTICAL POWDER COATED STEEL 'NEW DAY' SIGN

ROOF TO ENTRANCE LOBBY TO BE CLAD IN PLASTERBOARD

NEW LIGHTWEIGHT SUSPENDED LIGHTING TO BE HUNG FROM THE NODES OF THE EXISTING ROOF TRUSSES

CROSS HATCHED AREA INDICATES NEW MEZZANINE FLOOR EXTENSION

NEW STEEL STAIRCASE UP TO 1ST FLOOR LANDING. STAIRCASE TO BE CLAD IN PLASTERBOARD AND 'CARVED' INTO NEW HILL ELEMENT. REFER TO FIRST FLOOR PLAN FOR NOTE ON REMOVAL OF X1 'L' SECTION CROSS BAR BETWEEN TRUSSES.

NEW PLASTERBOARD PARTITION BALUSTRADE TO MEZZANINE

APPLY WHITE FILM TO LOWER PART OF WINDOWS FACING WAITROSE TO HEIGHT OF 1 METRE. 4 No FREESTANDING MOBILE STORAGE UNITS (1000mm HIGH) PLACED IN BETWEEN EXISTING COLUMNS.

Rev	Descriptive amendments	Drawn by	Date
A	Planning Issue		12.10.16
	Planning Issue		16.09.16

Pre-Design - Construction - As Built  
**PLANNING ISSUE**



Client  
**NEW DAY**

Client Contact  
Site Address  
**Handyside St,  
London N1C**

Drawing Title  
**Proposed Plan - Mezzanine**  
Account Manager  
**Rob Gregory**  
Designer/ Project Manager  
**David Bishop / Dan Pack**

Scale	Drawn by	First Drawing Date
1:100@A1	KT	24/06/2016
Contract Number	Building	Floor
56500	01	MEZZ
	Detail	Revision
	GA	A

oktra  
First Floor  
322 High Holborn  
London  
WC1V 7PB  
T: +44 (0)20 7553 9500  
www.oktra.co.uk

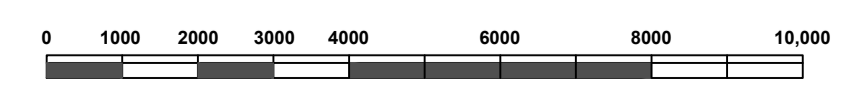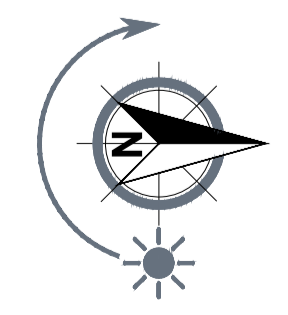

NOTES: This drawing is the exclusive Copyright of Oktra and may not be copied or handed to any Third parties without prior consent. All dimensions must be checked on site and not scaled from the drawing. All drawings and proposals are subject to approvals by statutory authorities