

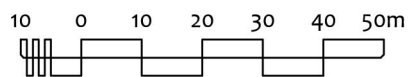


CONTENTS


		page
Location plan	1 : 1,250	2
Site plan	1 : 200	3
Plans		
Top (second) floor plan – existing	1 : 100	4
Top (second) floor plan – proposed	1 : 100	5
Roof plan – existing	1 : 100	6
Roof plan – proposed	1 : 100	7
Sections		
Key		8
Section 1 – existing	1 : 100	9
Section 1 – proposed	1 : 100	10
Section 2 – existing	1 : 100	11
Section 2 – proposed	1 : 100	12
Elevations		
Front elevation – existing	1 : 100	13
Front elevation – proposed	1 : 100	14
Rear elevation – existing	1 : 100	15
Rear elevation – proposed	1 : 100	16
Side (north) elevation – existing	1 : 100	17
Side (north) elevation – proposed	1 : 100	18
Side (south) elevation – existing	1 : 100	19
Side (south) elevation – proposed	1 : 100	20

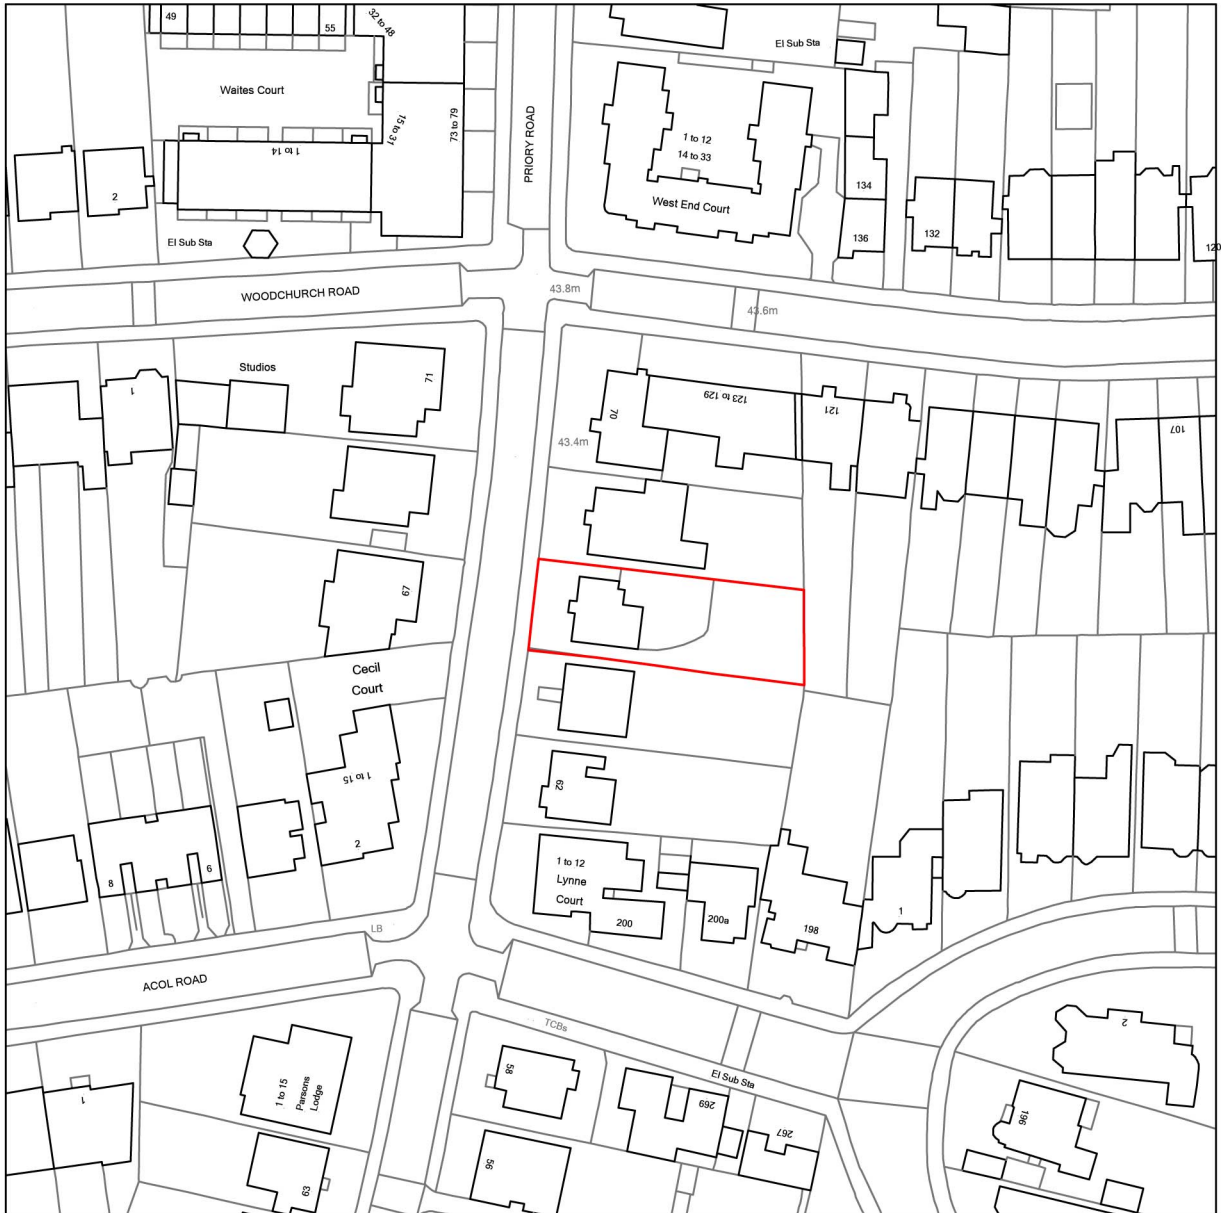

N

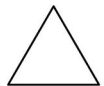


Location plan
1:1,250 at A4

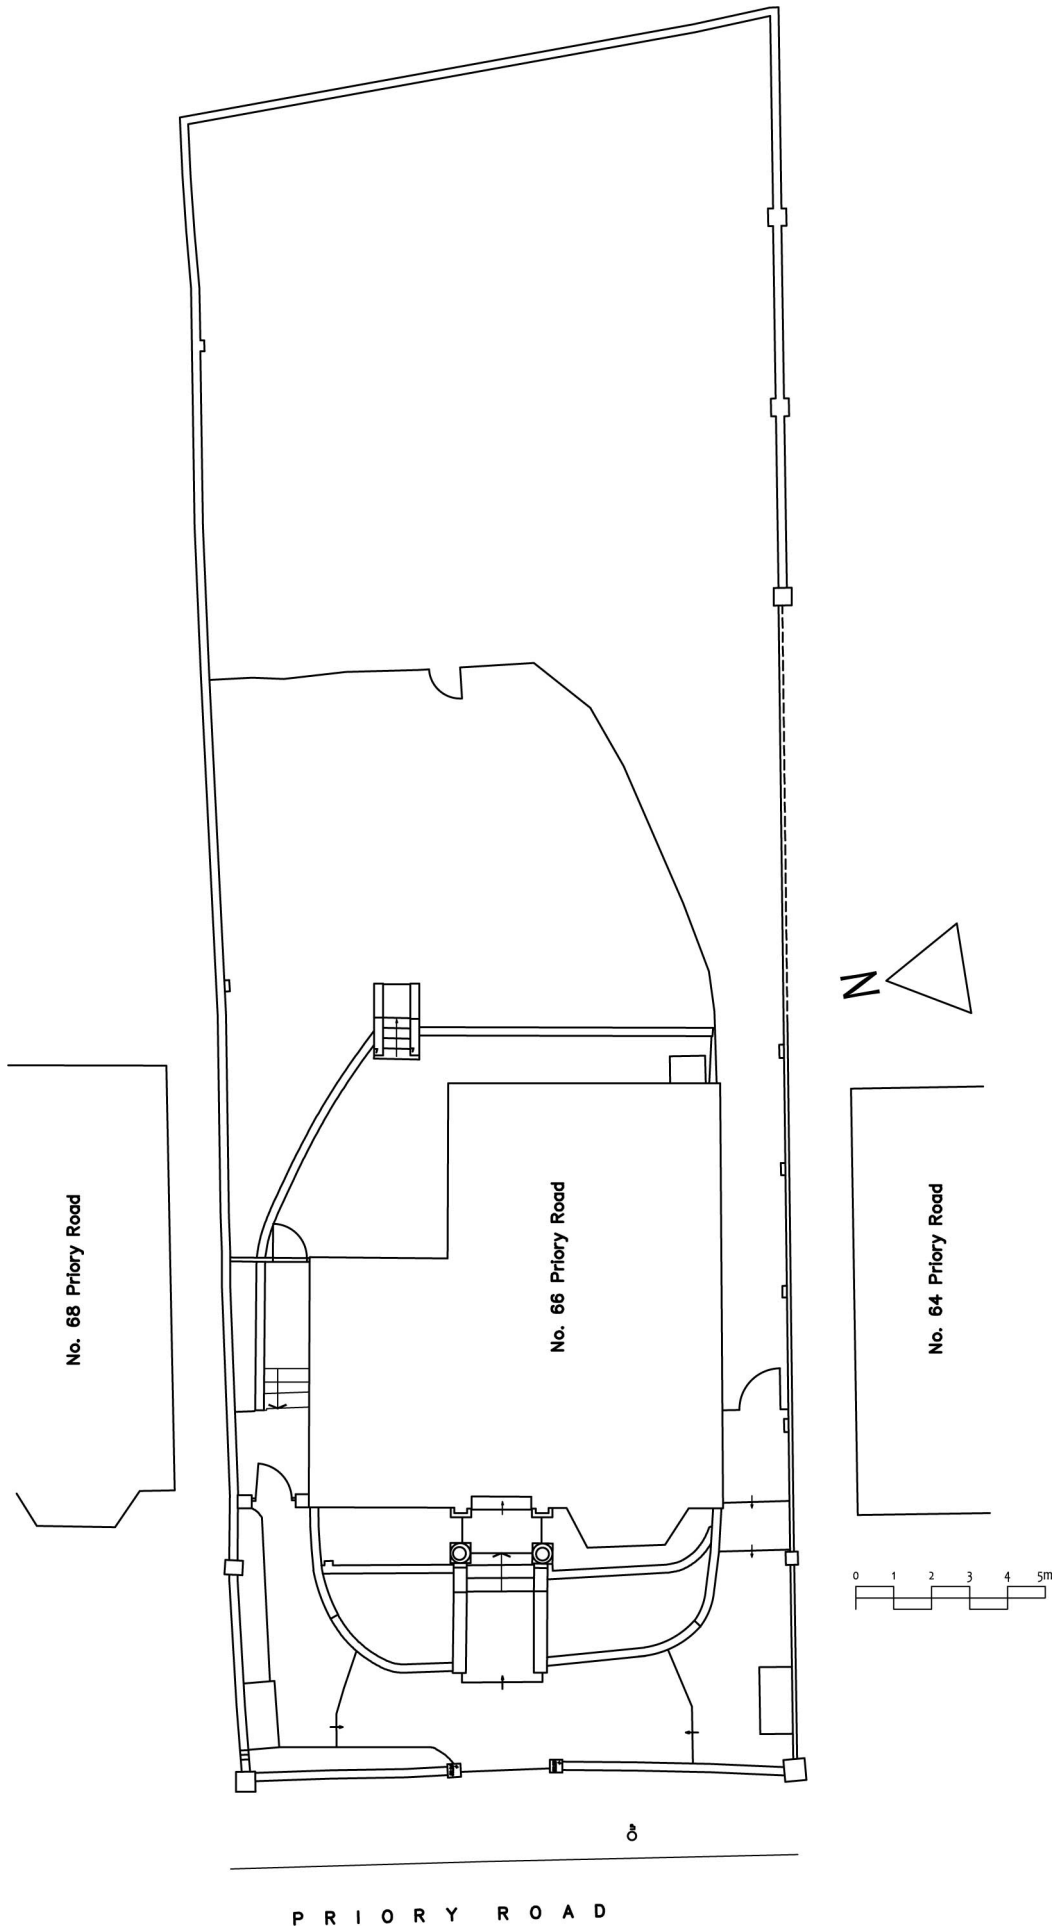

1:200 at A4


664.03 Site plan

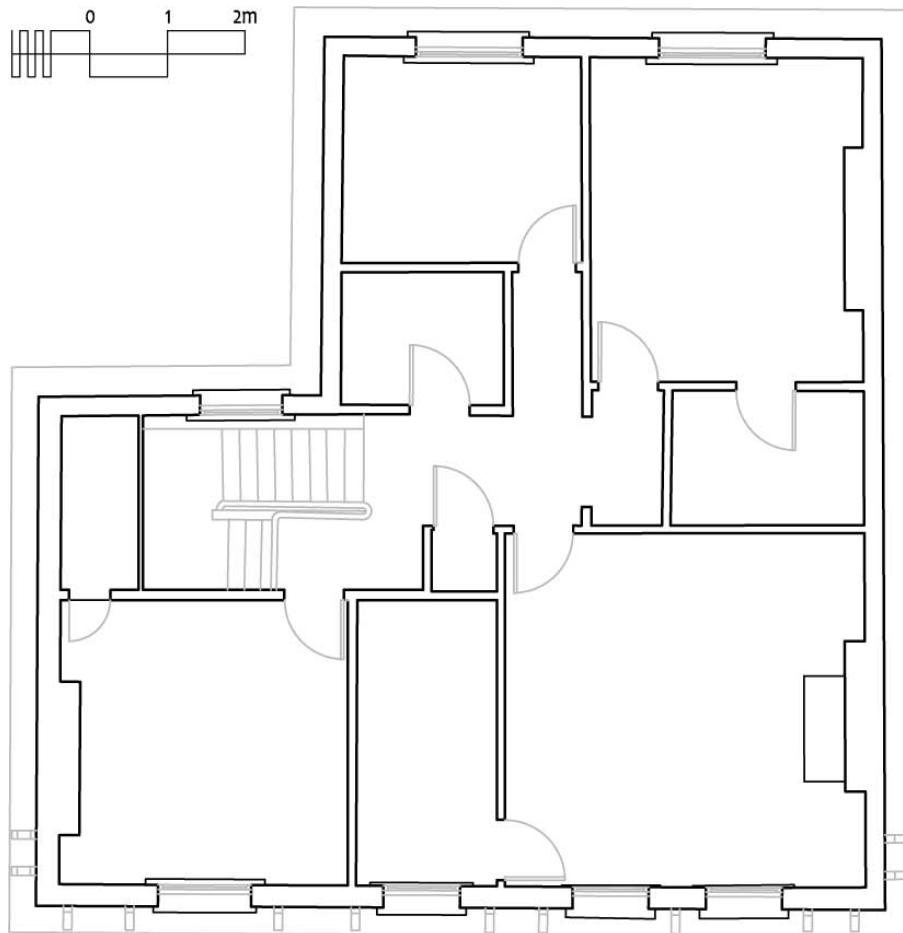

Top (second) floor plan – existing

1 : 100 at A4


664.04

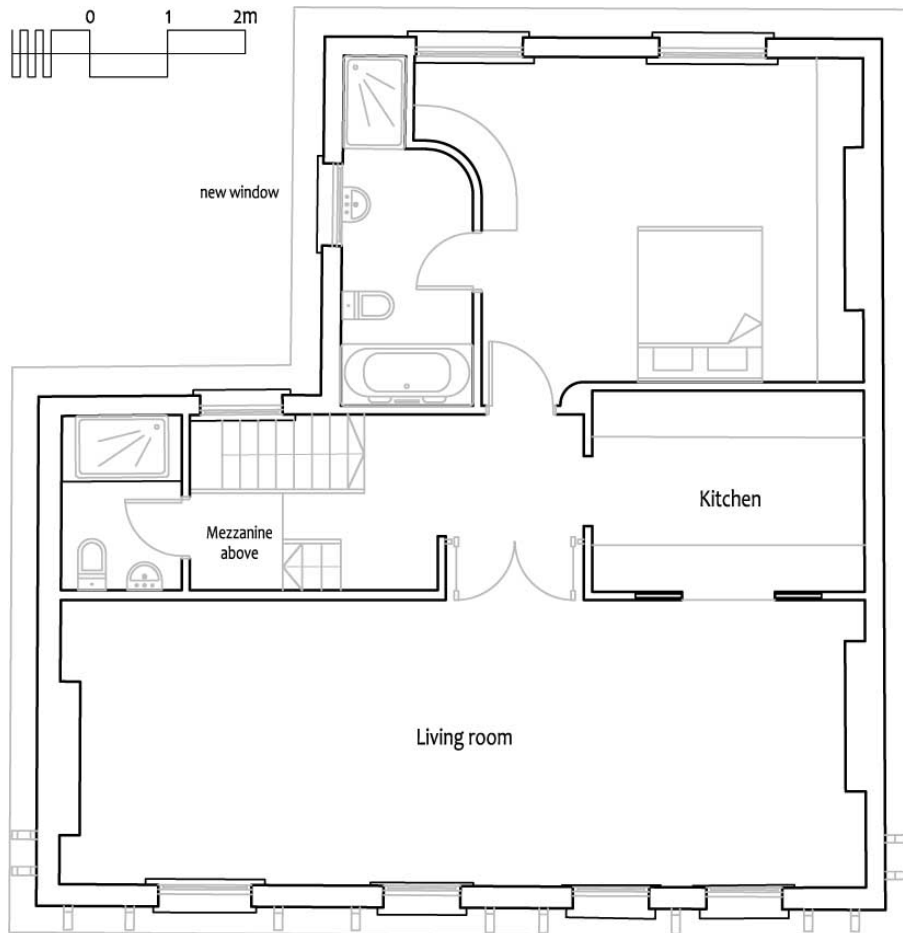

Top (second) floor plan – proposed

1 : 100 at A4


664.05

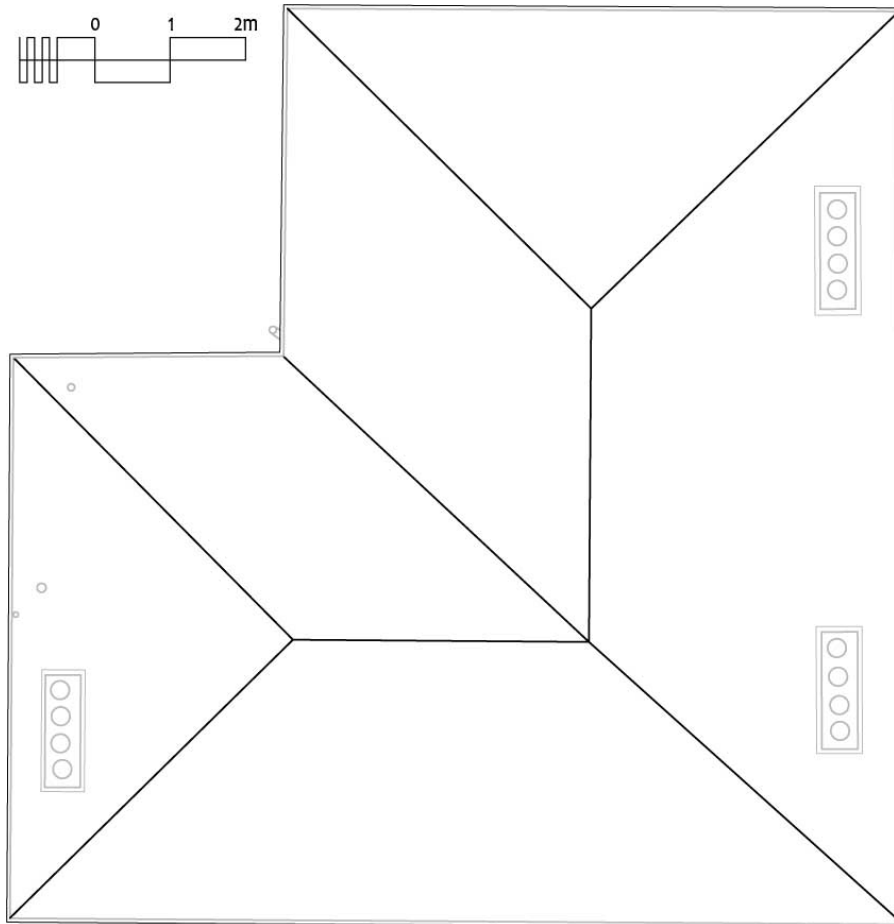

Roof plan – existing

1 : 100 at A4


664.06

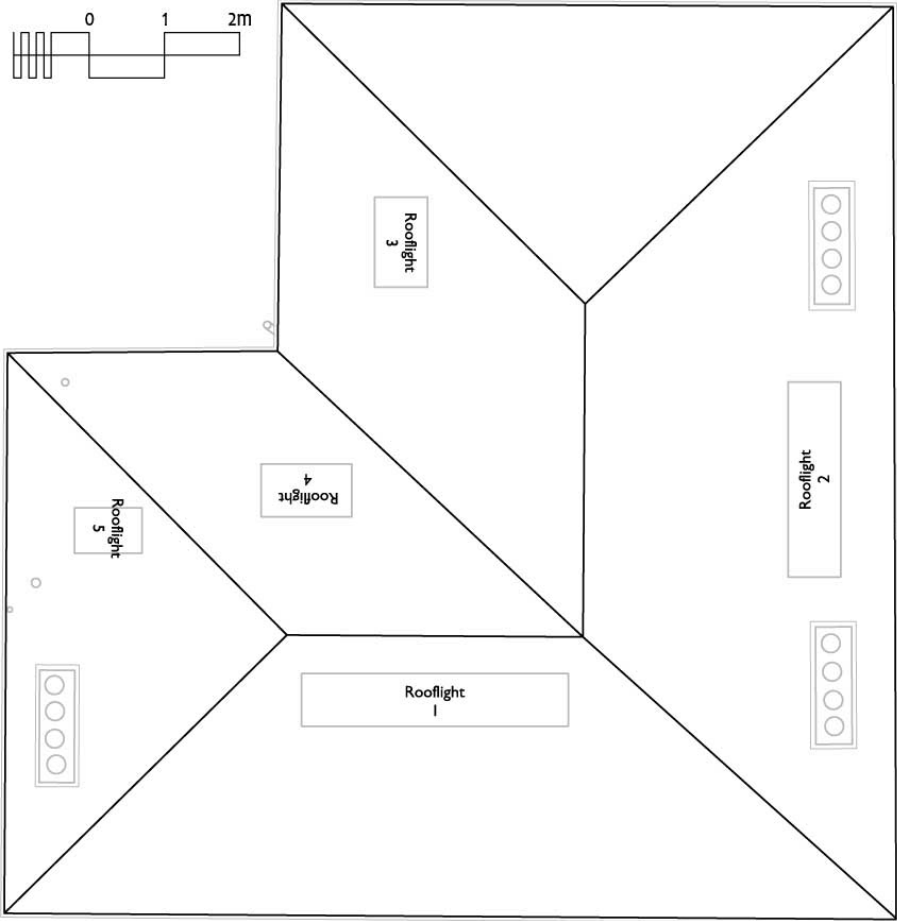


Roof plan – proposed

1 : 100 at A4

664.07

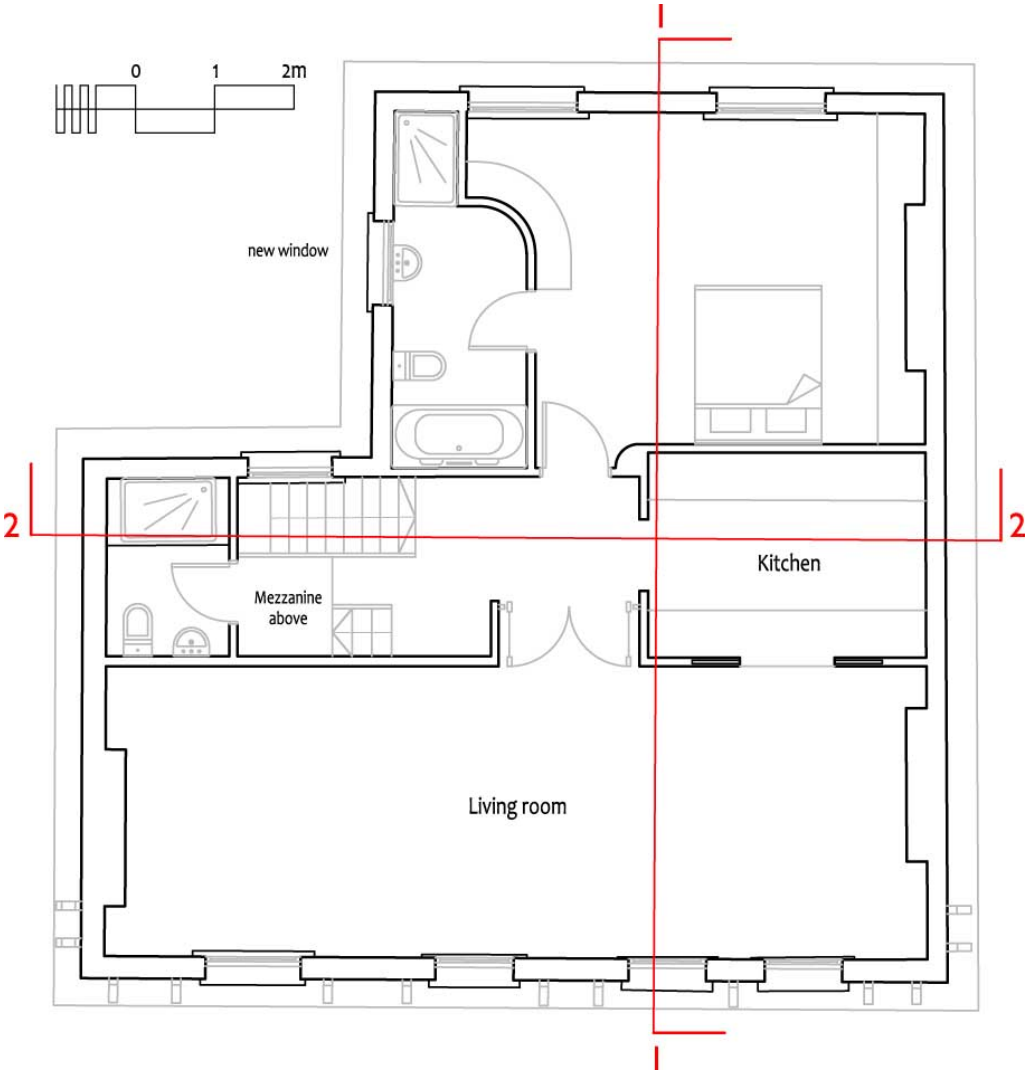


Key to sections

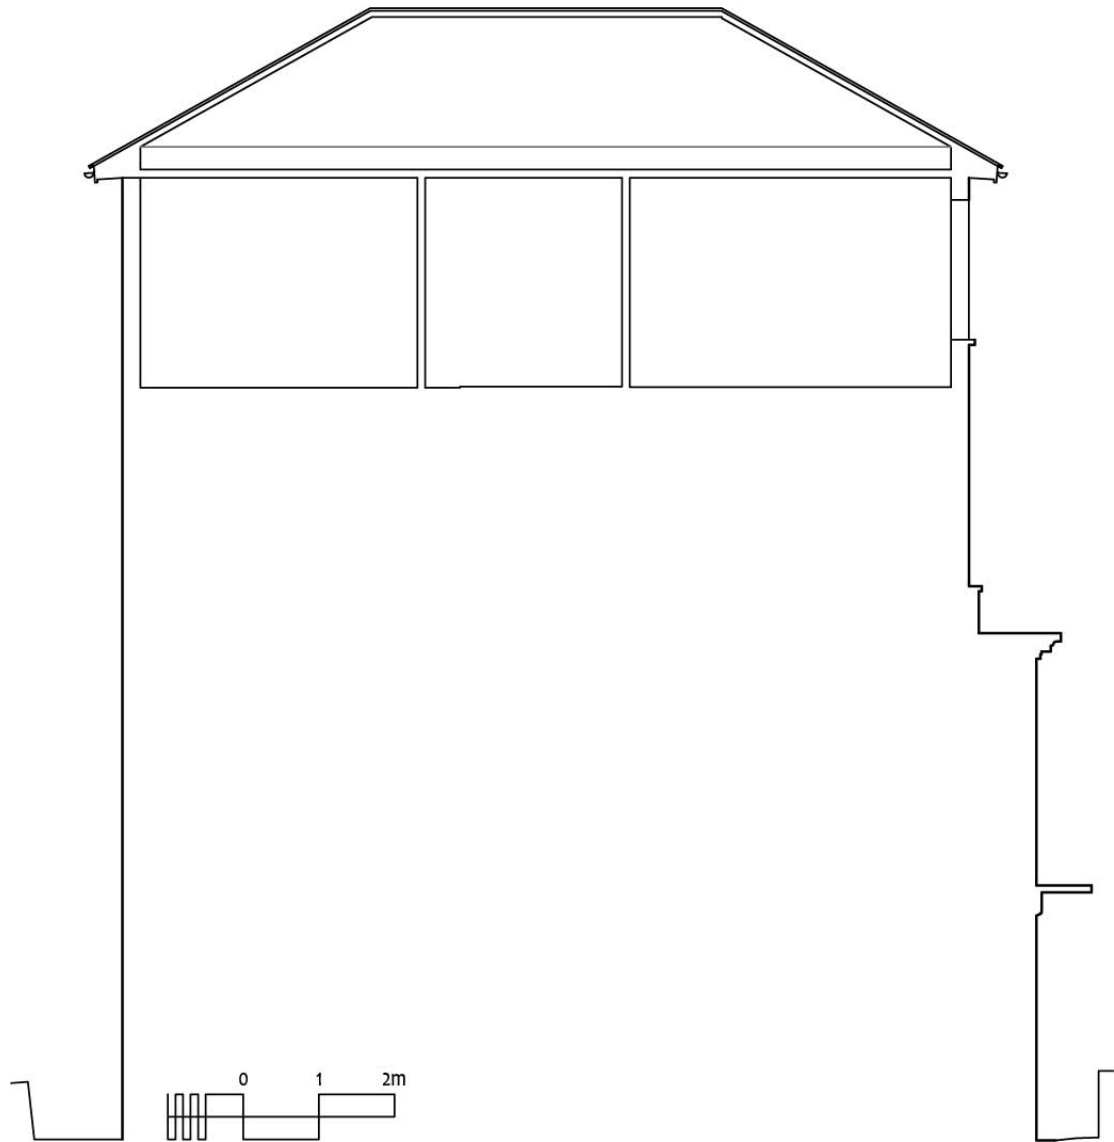

Section 1 – existing

1 : 100 at A4


664.09

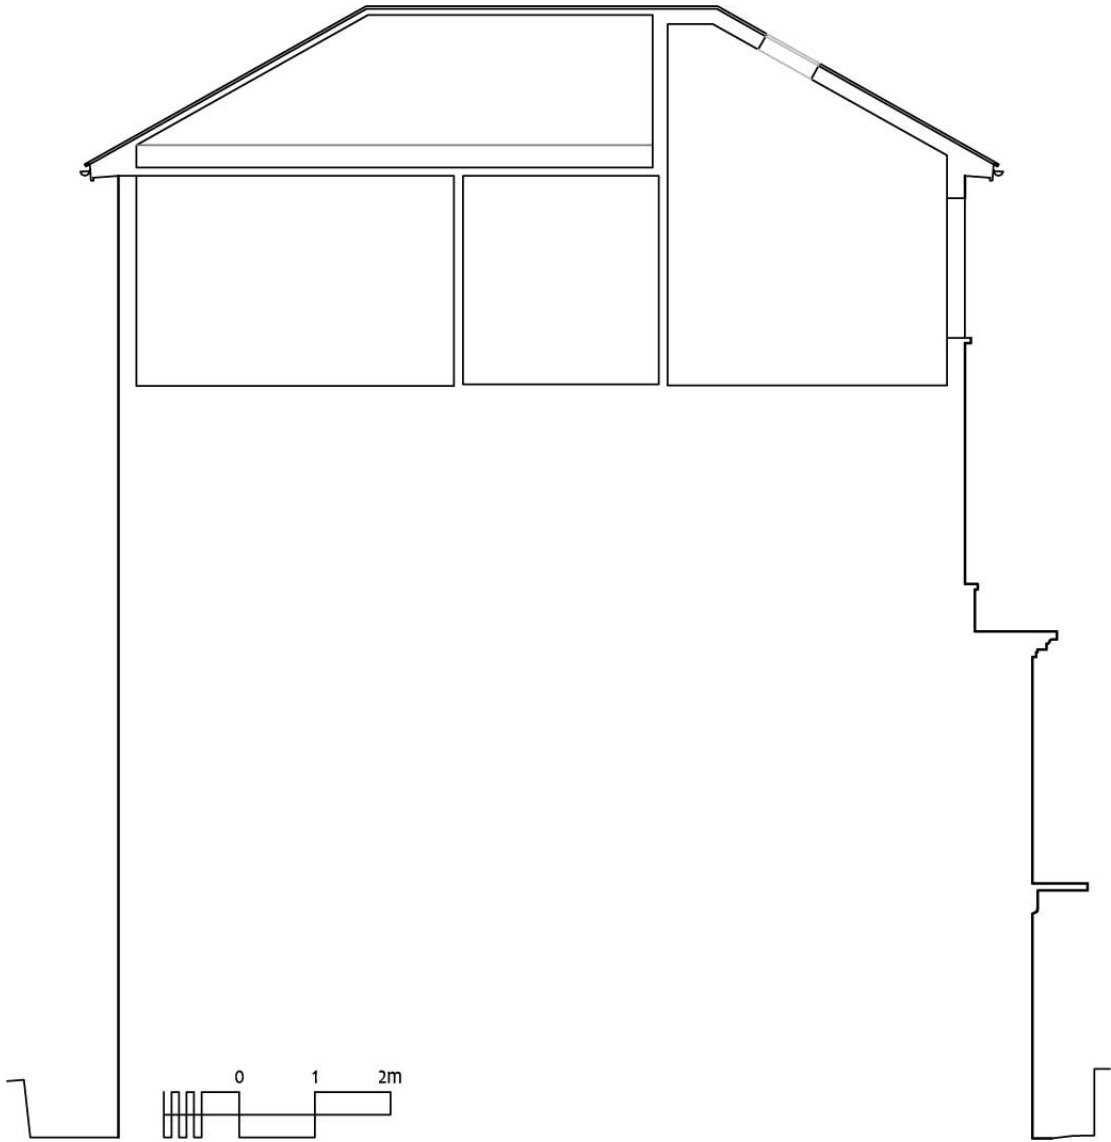

Section 1 – proposed

1 : 100 at A4


664.10

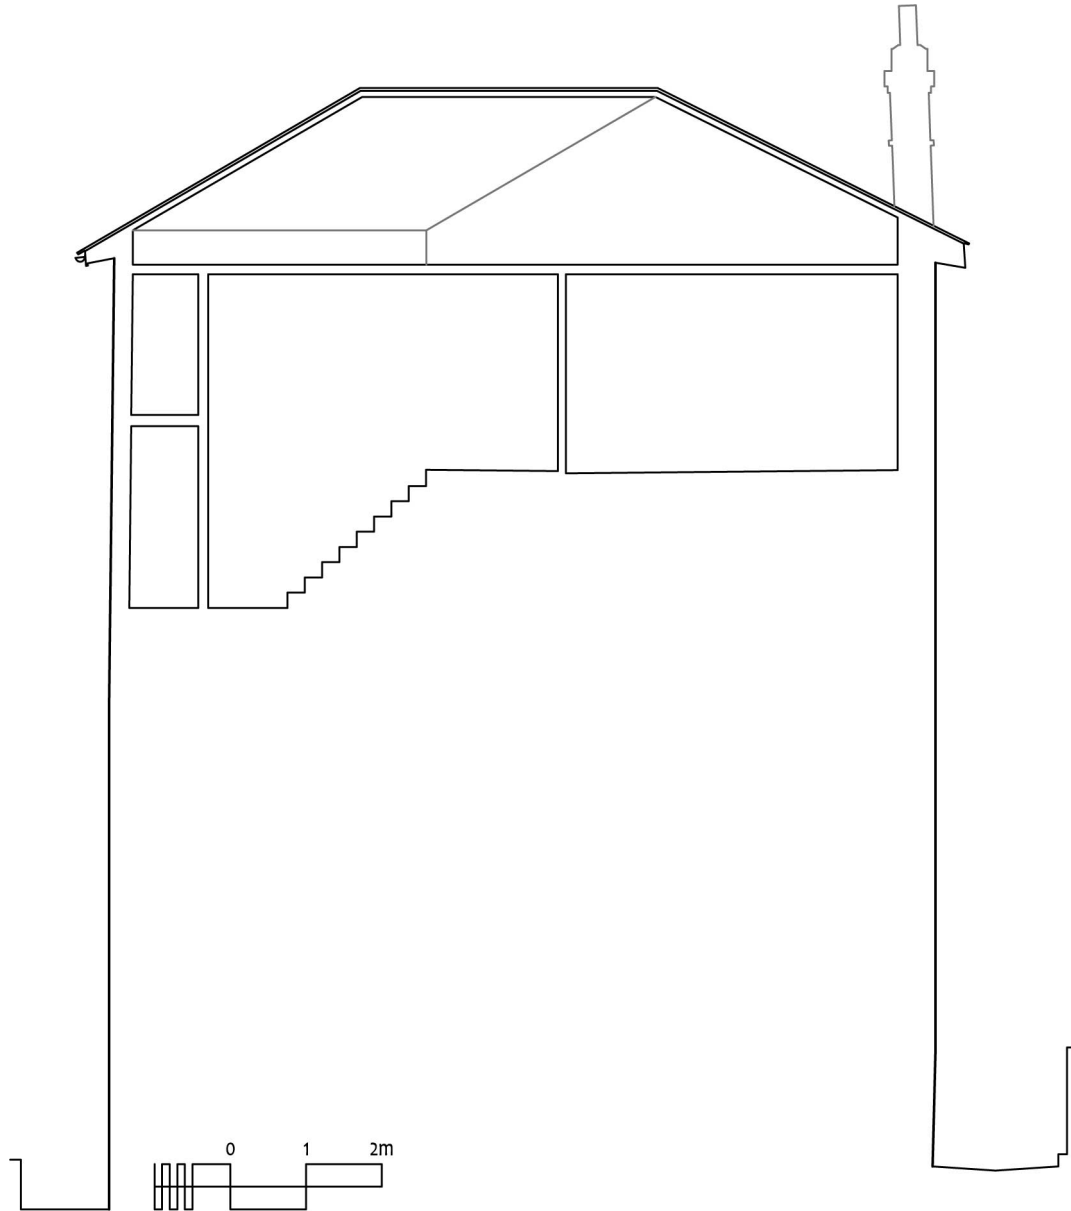

Section 2 – existing

1 : 100 at A4


664.11

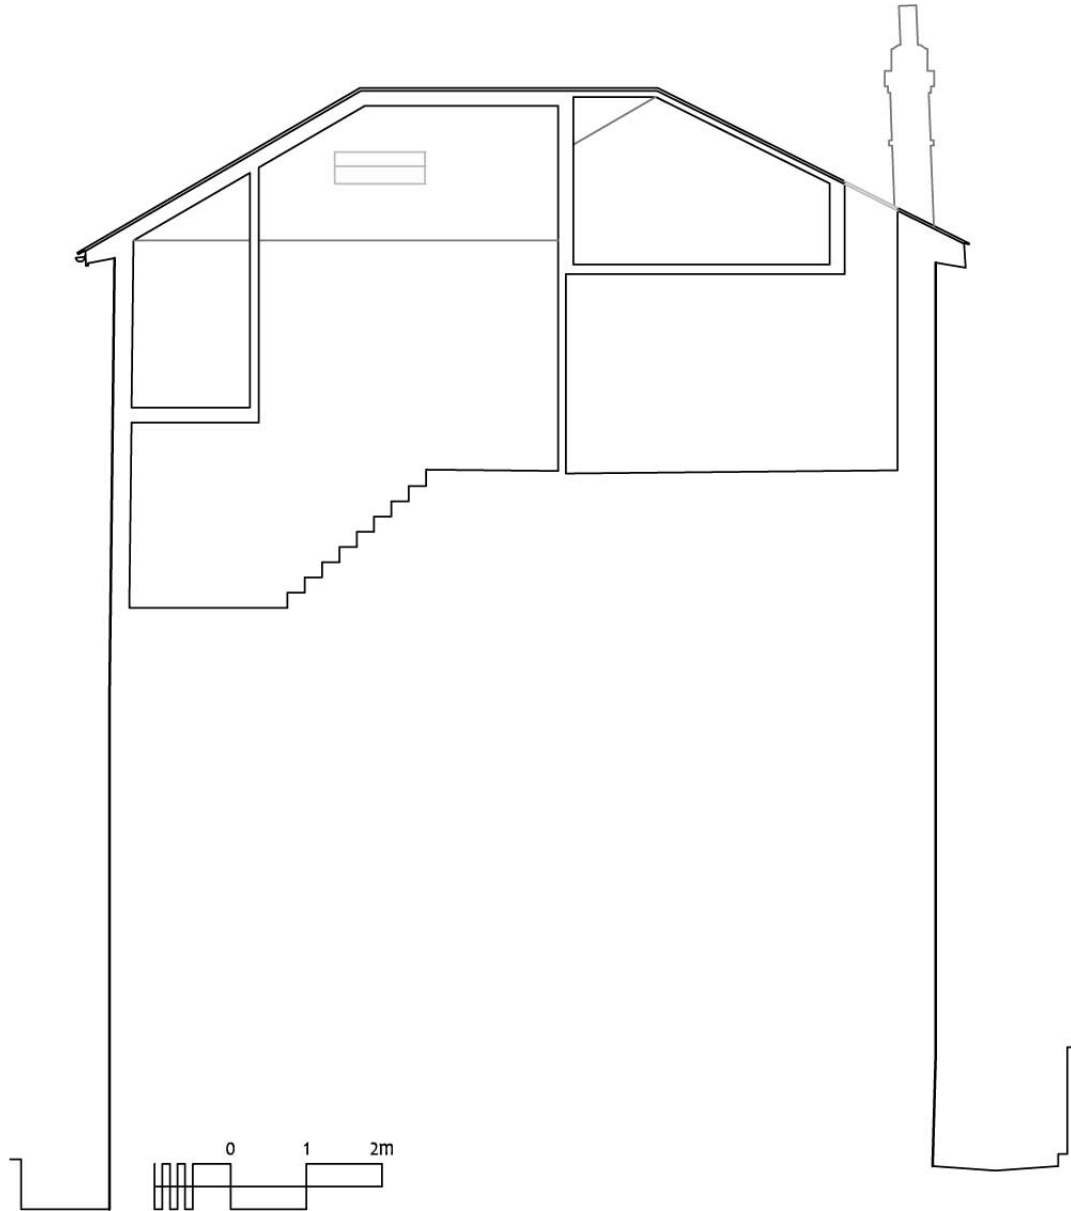

Section 2 – proposed

1 : 100 at A4

664.12

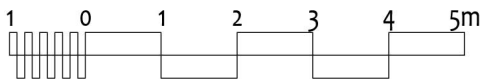

Front Elevation – Existing

1 : 100 at A4


664.13



Front Elevation – Proposed

1 : 100 at A4

664.14

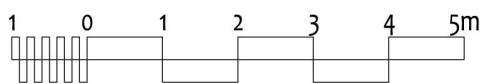

Rear Elevation – Existing

1 : 100 at A4


664.15



Rear Elevation – Proposed

1 : 100 at A4


664.16

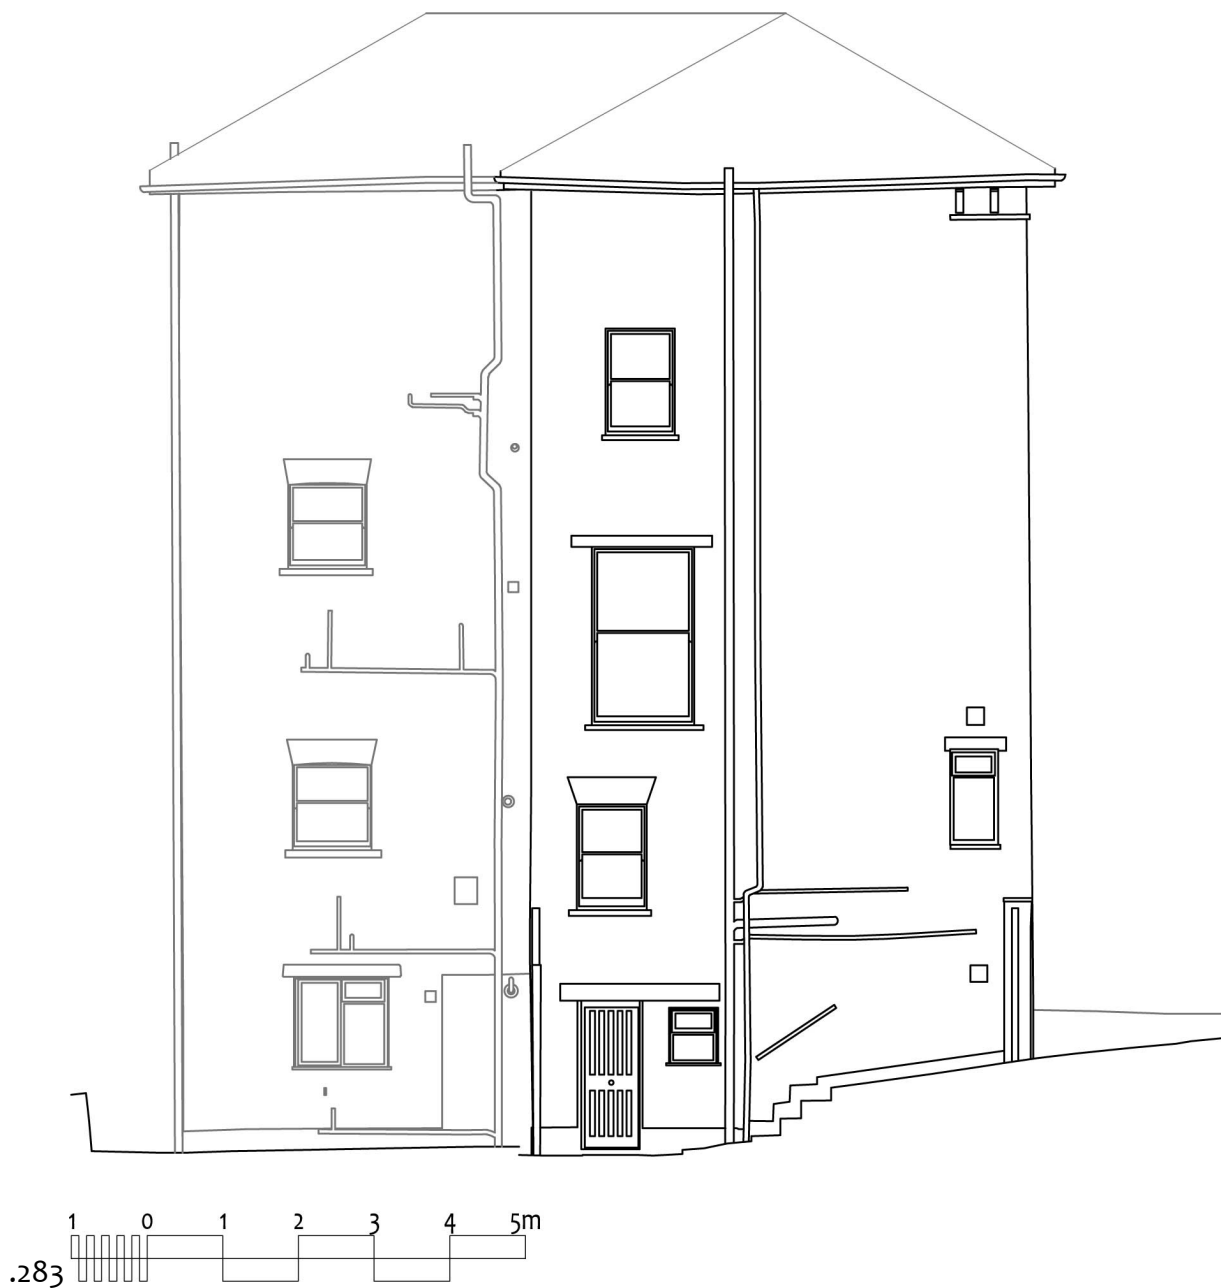

Side (North) Elevation – Existing

1 : 100 at A4

664.17

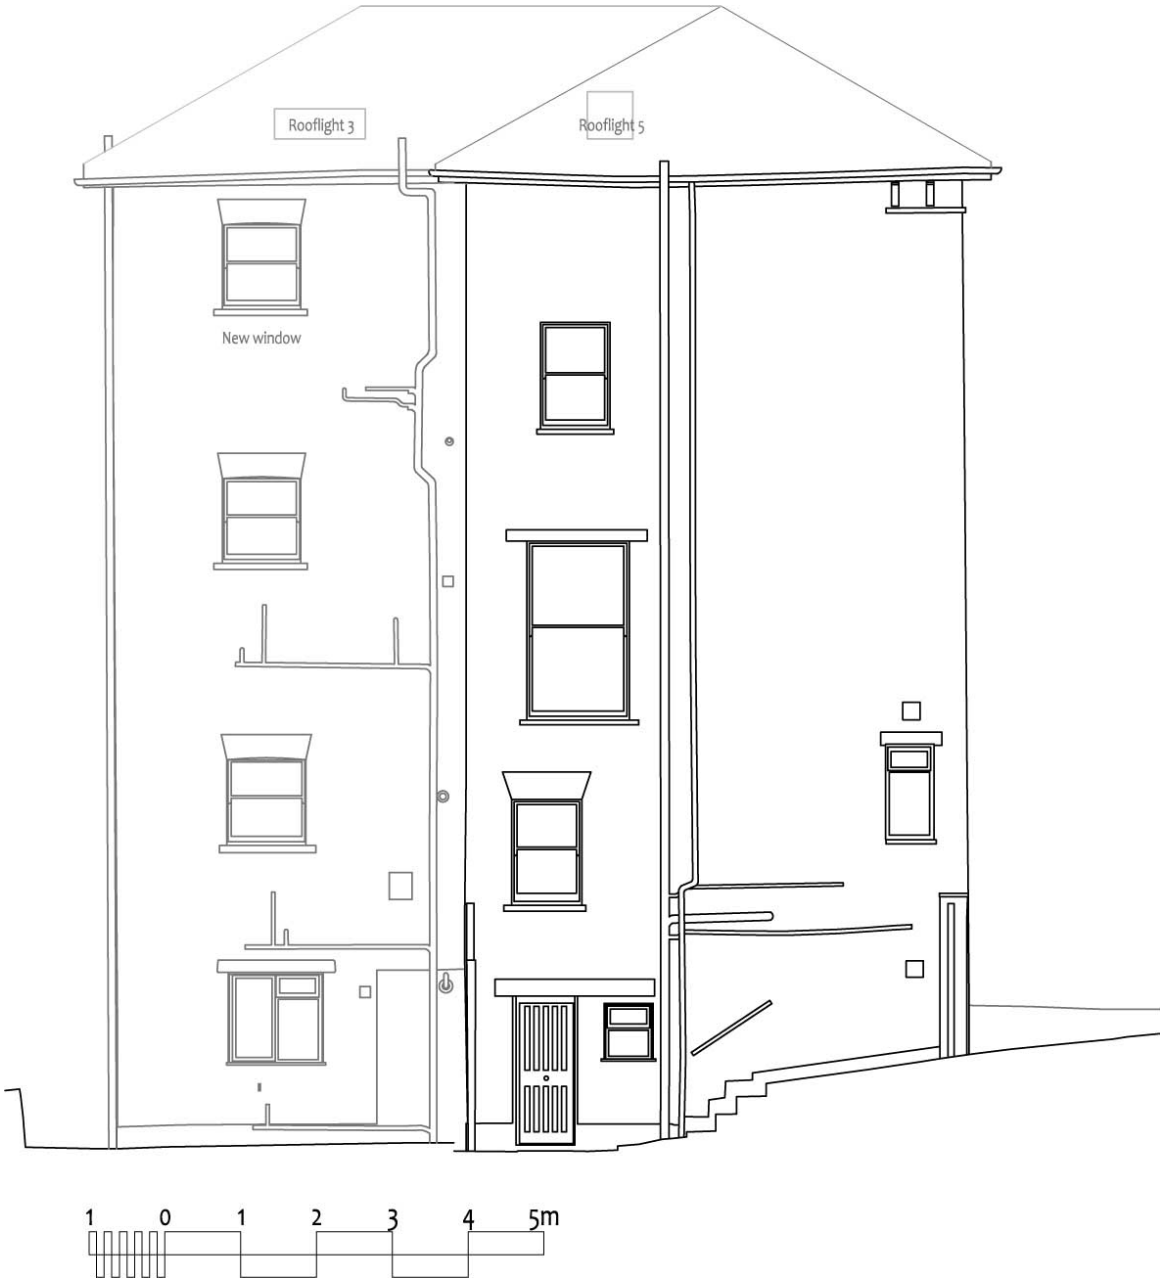

Side (North) – Proposed

1 : 100 at A4

664.18



Side (South) Elevation – Existing

1 : 100 at A4

664.18



Side (South) – Proposed

1 : 100 at A4

664.20