

INTERNAL LAYOUT INDICATIVE ONLY

- notes*
1. Do not scale from this drawing
  2. Work to figured dimensions where shown
  3. Confirm dimensions on site before fabrication or construction - report any discrepancies to CA

PL0: 30/09/16 First issue, amended proposals for s73 application.  
 -Cantilever over service road reintroduced.  
 -Spur SVI facing facade amended from sloped to stepped with openable windows & planted terraces.  
 -Proposed escape staircase width increased by 400mm as required for fire escape.

rev	date	description	by


**Shepherd Epstein Hunter**  
 Architecture Planning Landscape


Phoenix Yard, 65 Kings Cross Road, London WC1X 9LW  
 tel: 020 7841 7500 fax: 020 7841 7575  
 email: architecture@seh.co.uk web: www.seh.co.uk

*project*  
**Thornhaugh Mews Project**

*client*  
**University College London**

drawing status	scale	size
<b>Planning</b>	<b>1:100</b>	<b>A1</b>
<i>drawing</i>	job no.	
<b>Plan - Proposed Level 5</b>	<b>15166</b>	
	drawing no.	rev.
	<b>0124</b>	<b>PL0</b>

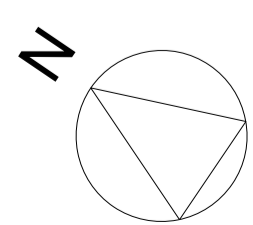

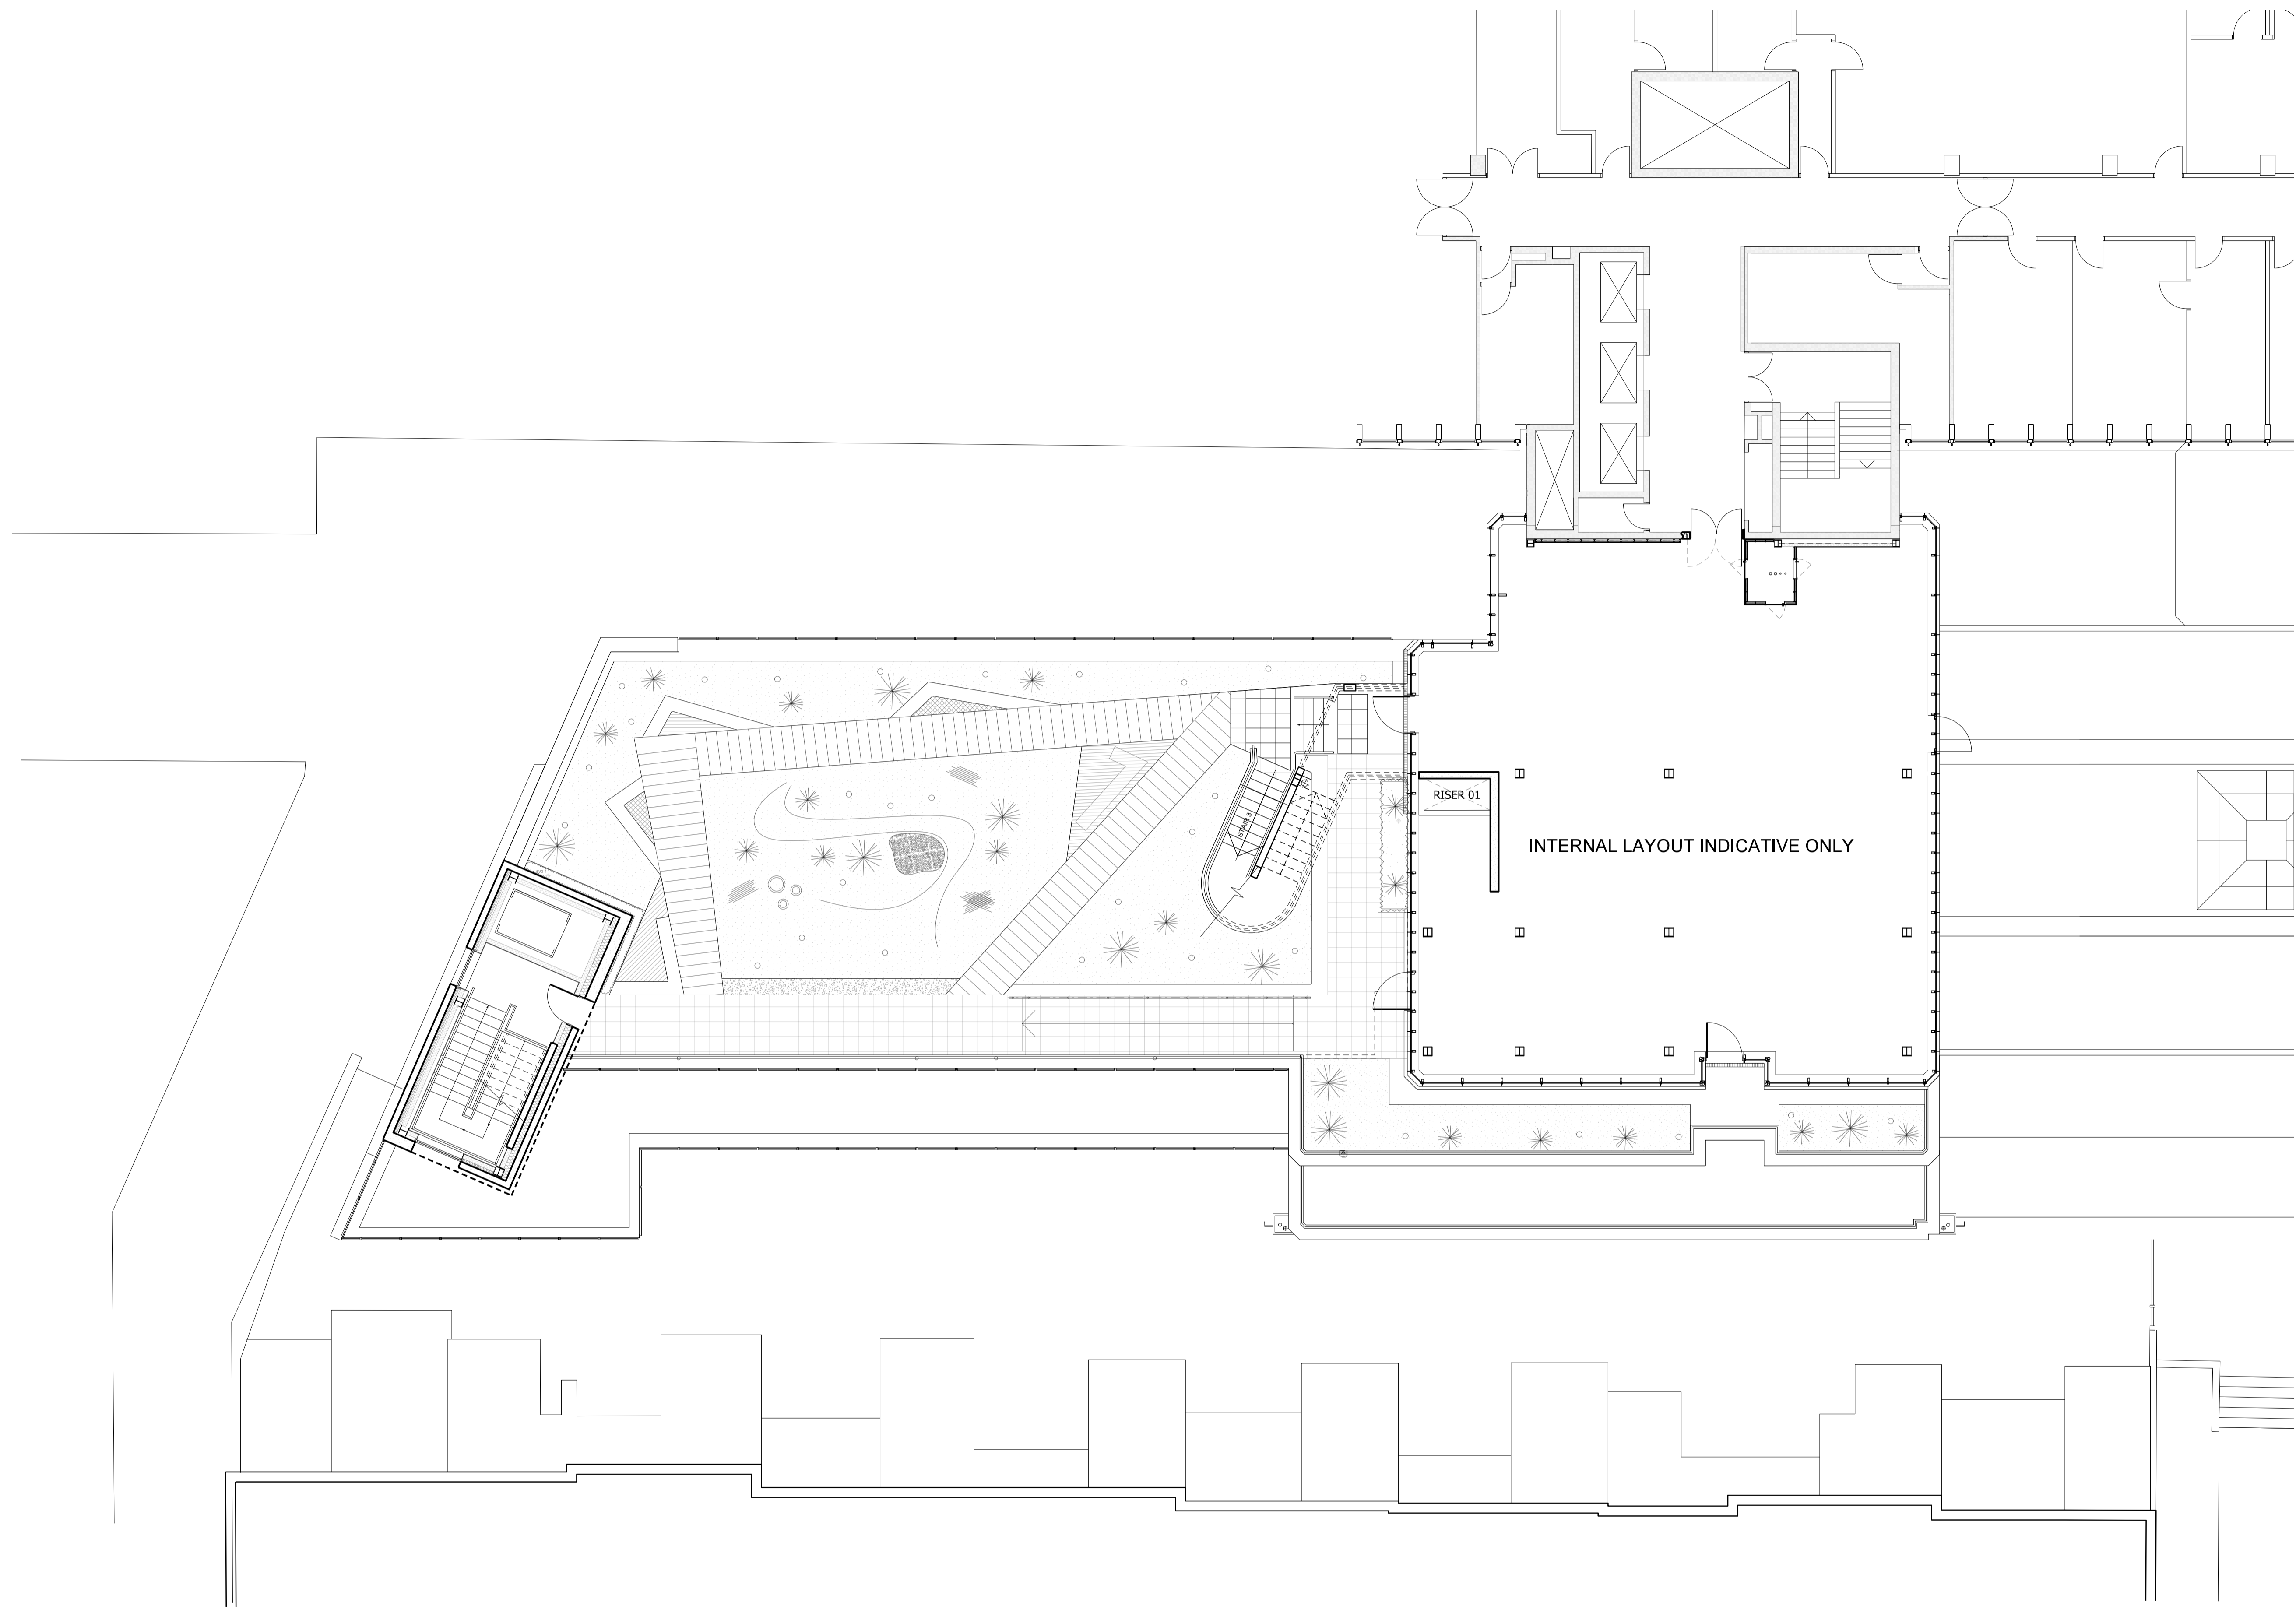

- Notes**
1. Do not scale from this drawing
  2. Work to figured dimensions where shown
  3. Confirm dimensions on site before fabrication or construction - report any discrepancies to CA

INTERNAL LAYOUT INDICATIVE ONLY

RISER 01

rev	date	description	by
PL0	30/09/16	First issue, amended proposals for s73 application. - Cantilever over service road reintroduced. - Spur SW facing facade amended from sloped to stepped with openable windows & planted terraces. - Proposed escape staircase width increased by 400mm as required for fire escape.	RS


**Shepherd Epstein Hunter**  
 Architecture Planning Landscape


Phoenix Yard, 65 Kings Cross Road, London WC1X 9LW  
 tel: 020 7841 7500 fax: 020 7841 7575  
 email: architecture@seh.co.uk web: www.seh.co.uk

**project**  
 Thornhaugh Mews Project

**client**  
 University College London

drawing status	scale	size
Planning	1:100	A1
<b>drawing</b>	<b>job no.</b>	<b>15166</b>
<b>Plan - Proposed Level 6</b>	<b>drawing no.</b>	<b>0125</b>
	<b>rev.</b>	<b>PL0</b>

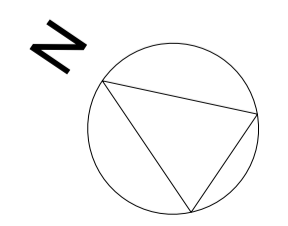

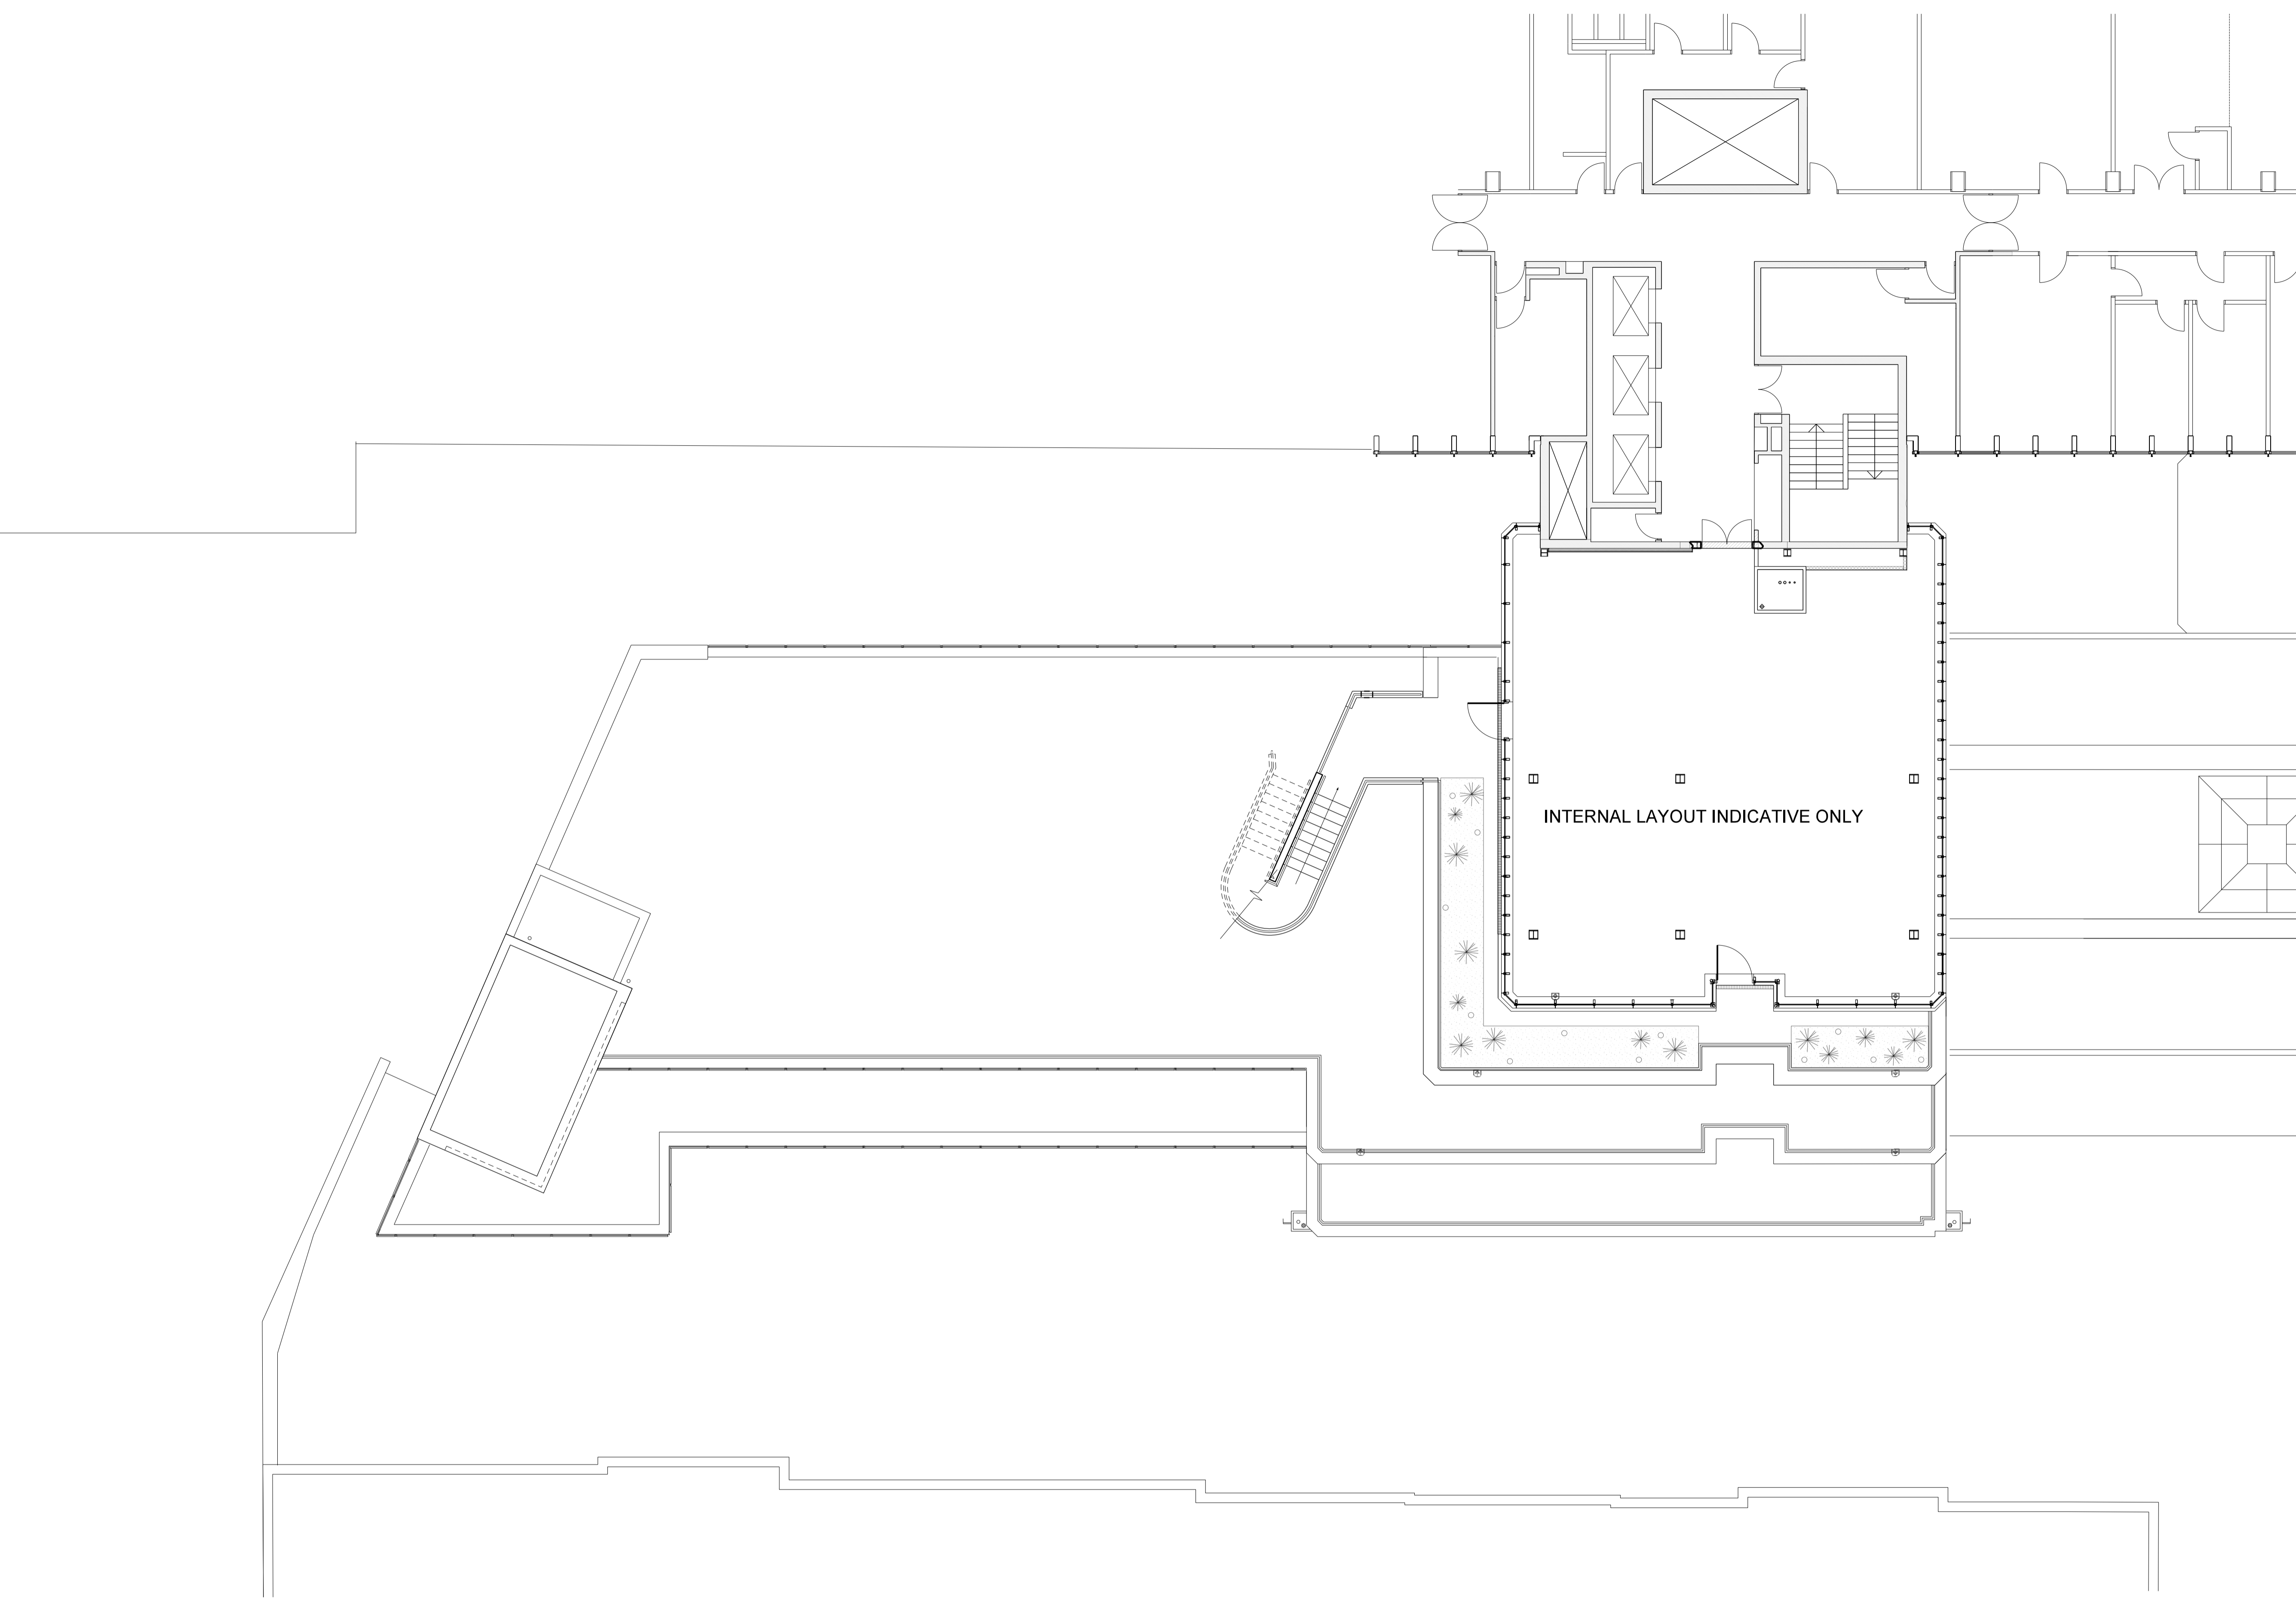

- Notes*
1. Do not scale from this drawing
  2. Work to figured dimensions where shown
  3. Confirm dimensions on site before fabrication or construction - report any discrepancies to CA

INTERNAL LAYOUT INDICATIVE ONLY


PL0_30/09/16	First issue, amended proposals for s73 application. - Cantilever over service road reintroduced. - Spur SVI facing facade amended from sloped to stepped with openable windows & planted terraces. - Proposed escape staircase width increased by 400mm as required for fire escape.	RS
<i>rev</i>	<i>date</i>	<i>description</i>
<i>drawing amendments</i>		<i>by</i>

**Shepherd Epstein Hunter**  
Architecture Planning Landscape

Phoenix Yard, 65 Kings Cross Road, London WC1X 9LW  
tel: 020 7841 7500 fax: 020 7841 7575  
email: architecture@seh.co.uk web: www.seh.co.uk

<i>project</i>	<b>Thornhaugh Mews Project</b>
<i>client</i>	<b>University College London</b>

<i>drawing status</i>	<b>Planning</b>	<i>scale</i>	<b>1:100</b>	<i>size</i>	<b>A1</b>
<i>drawing</i>	<b>Plan - Proposed Level 7</b>	<i>job no.</i>	<b>15166</b>	<i>drawing no.</i>	<b>0126</b>
		<i>rev.</i>		<b>PL0</b>	

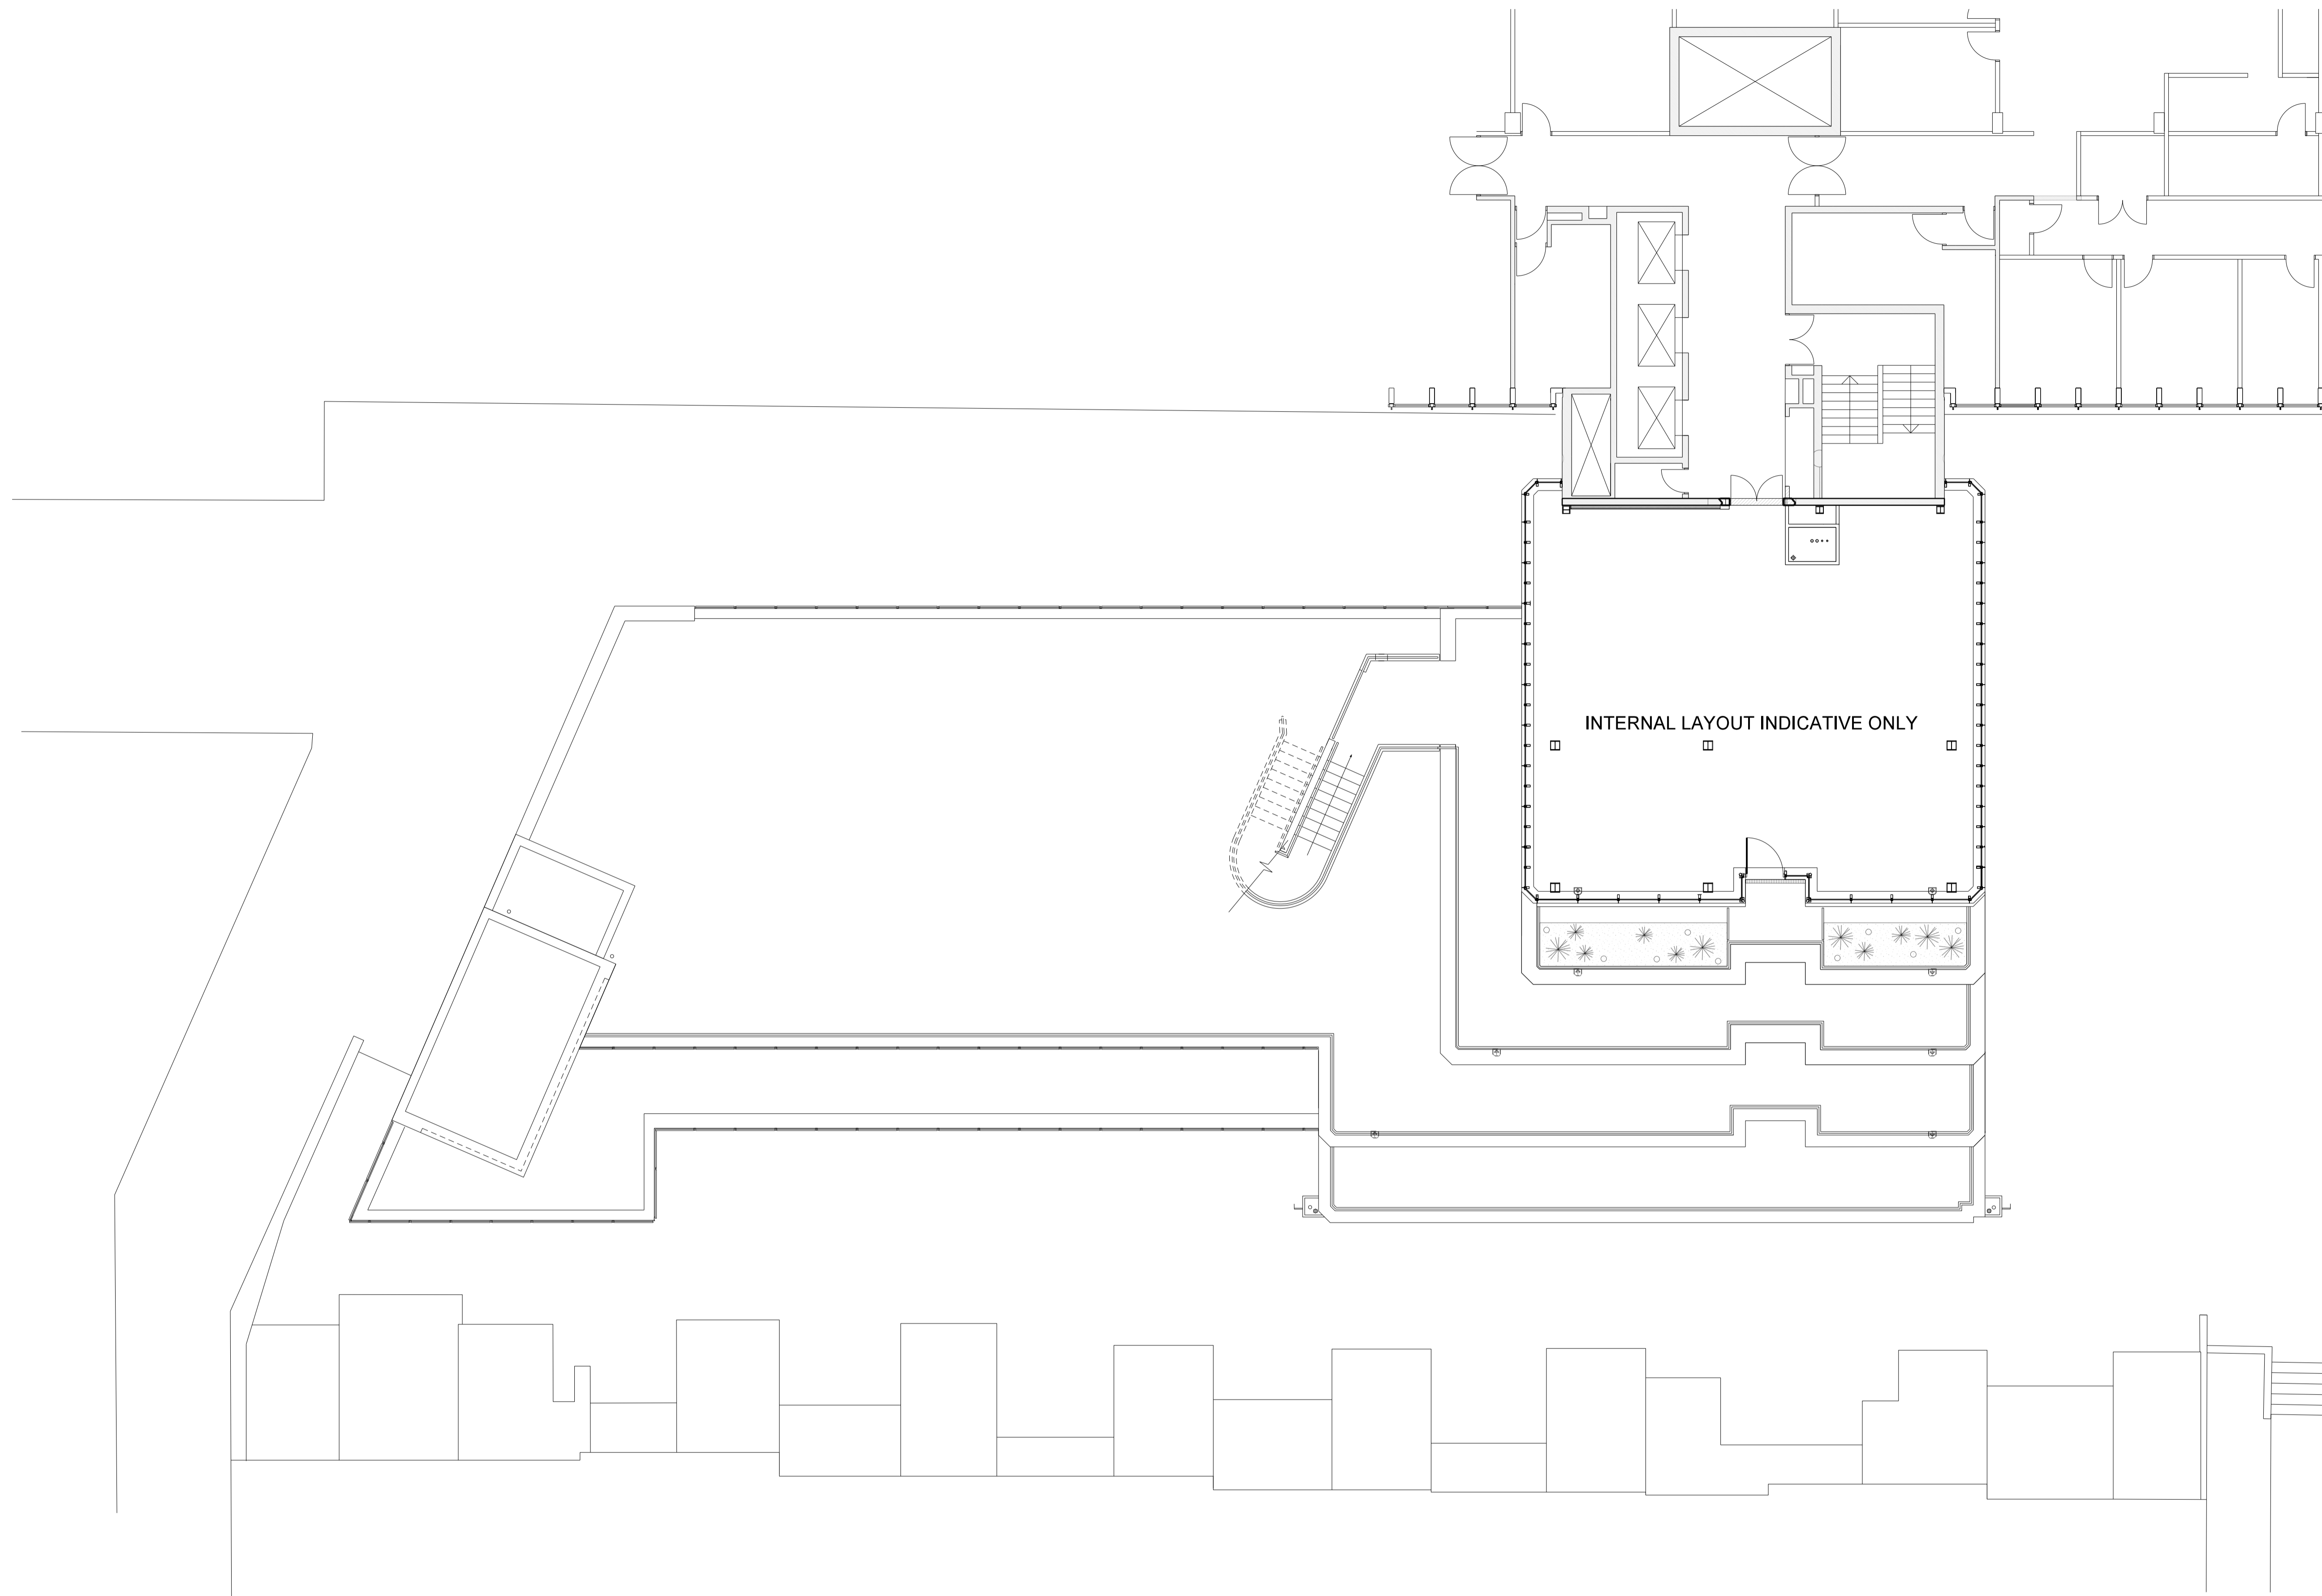

- notes*
1. Do not scale from this drawing
  2. Work to figured dimensions where shown
  3. Confirm dimensions on site before fabrication or construction - report any discrepancies to CA

INTERNAL LAYOUT INDICATIVE ONLY

PL0. 30/09/16	First issue, amended proposals for s73 application. - Cantilever over service road reintroduced. - Spur SVI facing facade amended from sloped to stepped with openable windows & planted terraces. - Proposed escape staircase width increased by 400mm as required for fire escape.	RS
<i>rev</i>	<i>date</i>	<i>description</i>
<i>drawing amendments</i>		

**Shepherd Epstein Hunter**  
 Architecture Planning Landscape

Phoenix Yard, 65 Kings Cross Road, London WC1X 9LW  
 tel: 020 7841 7500 fax: 020 7841 7575  
 email: architecture@seh.co.uk web: www.seh.co.uk

*project*  
**Thornhaugh Mews Project**

*client*  
**University College London**

<i>drawing status</i>	<i>scale</i>	<i>size</i>
<b>Planning</b>	<b>1:100</b>	<b>A1</b>
<i>drawing</i>	<i>job no.</i>	<i>drawing no.</i>
<b>Plan - Proposed Level 8</b>	<b>15166</b>	<b>0127</b>
	<i>rev.</i>	
	<b>PL0</b>	