



The contractor is responsible for checking dimensions, tolerances and references. Any discrepancy to be verified with the Architect before proceeding with the drawing is to be worked to. Do not scale drawing. Figured dimensions to be worked to in all cases. CDM REGULATIONS 2015. All current drawings and specifications for the product must be read in conjunction with the Designer's Hazard and Environment Assessment record. All intellectual property rights reserved.

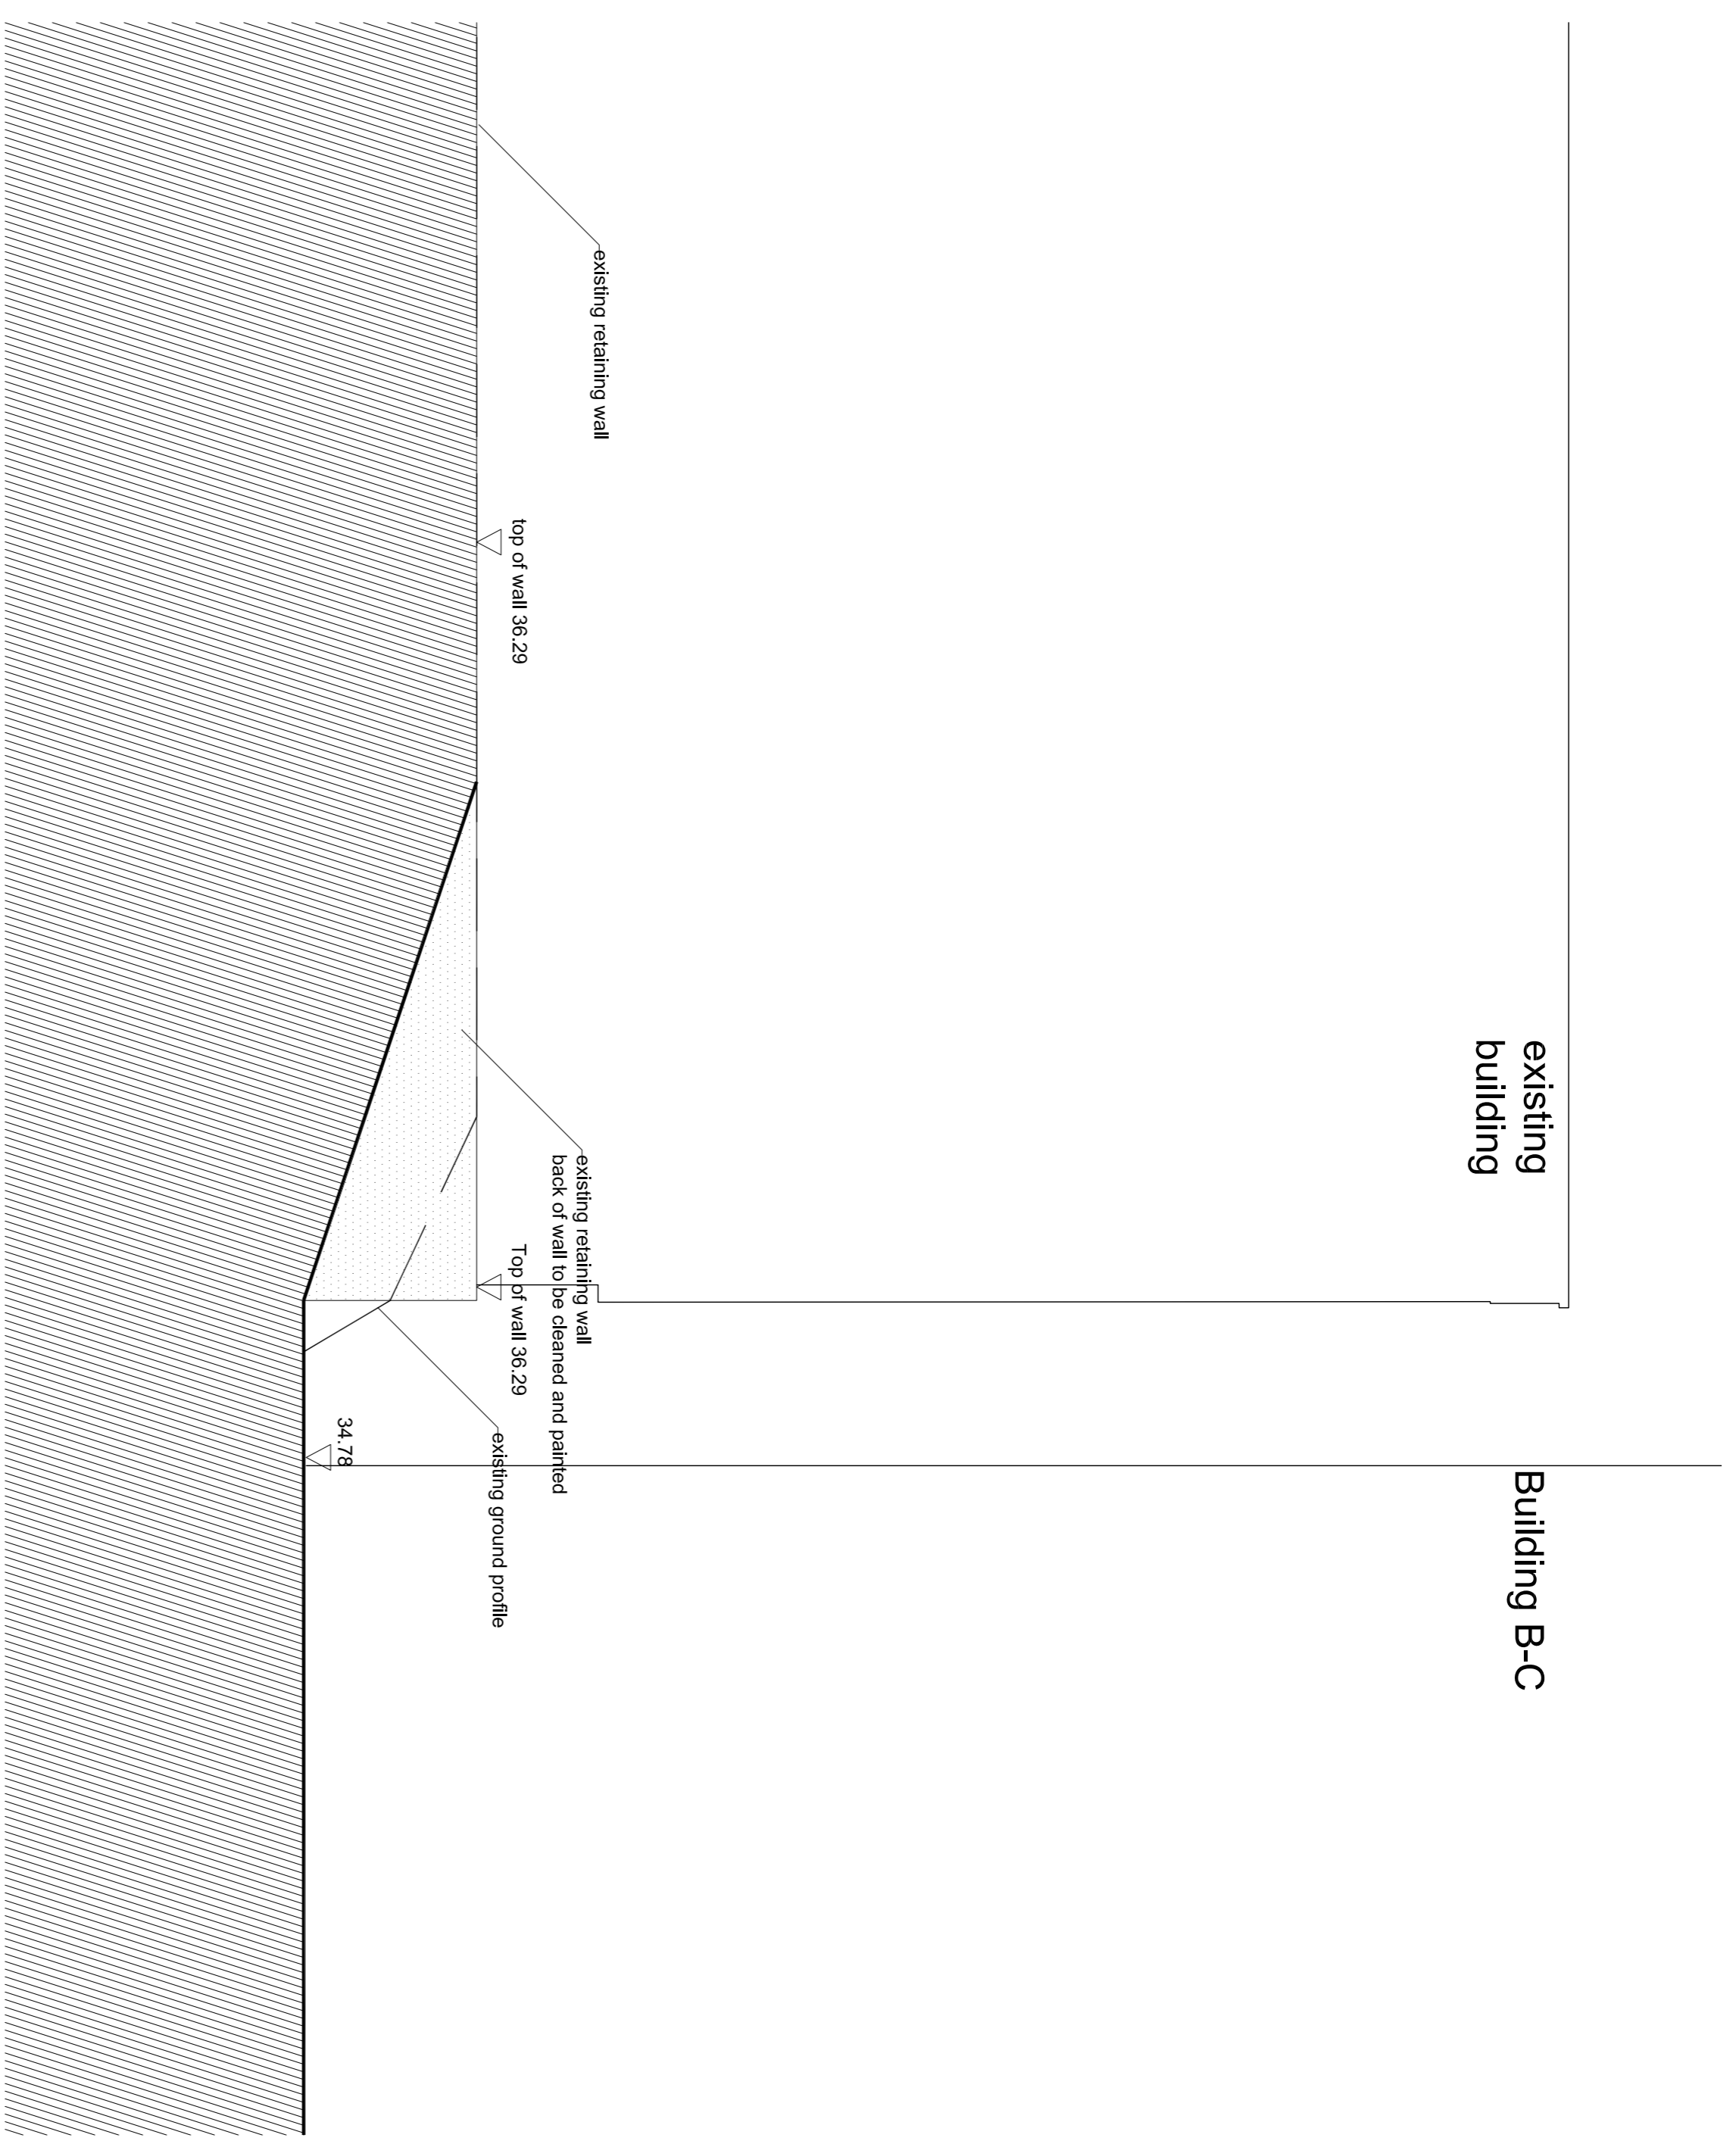

Section A

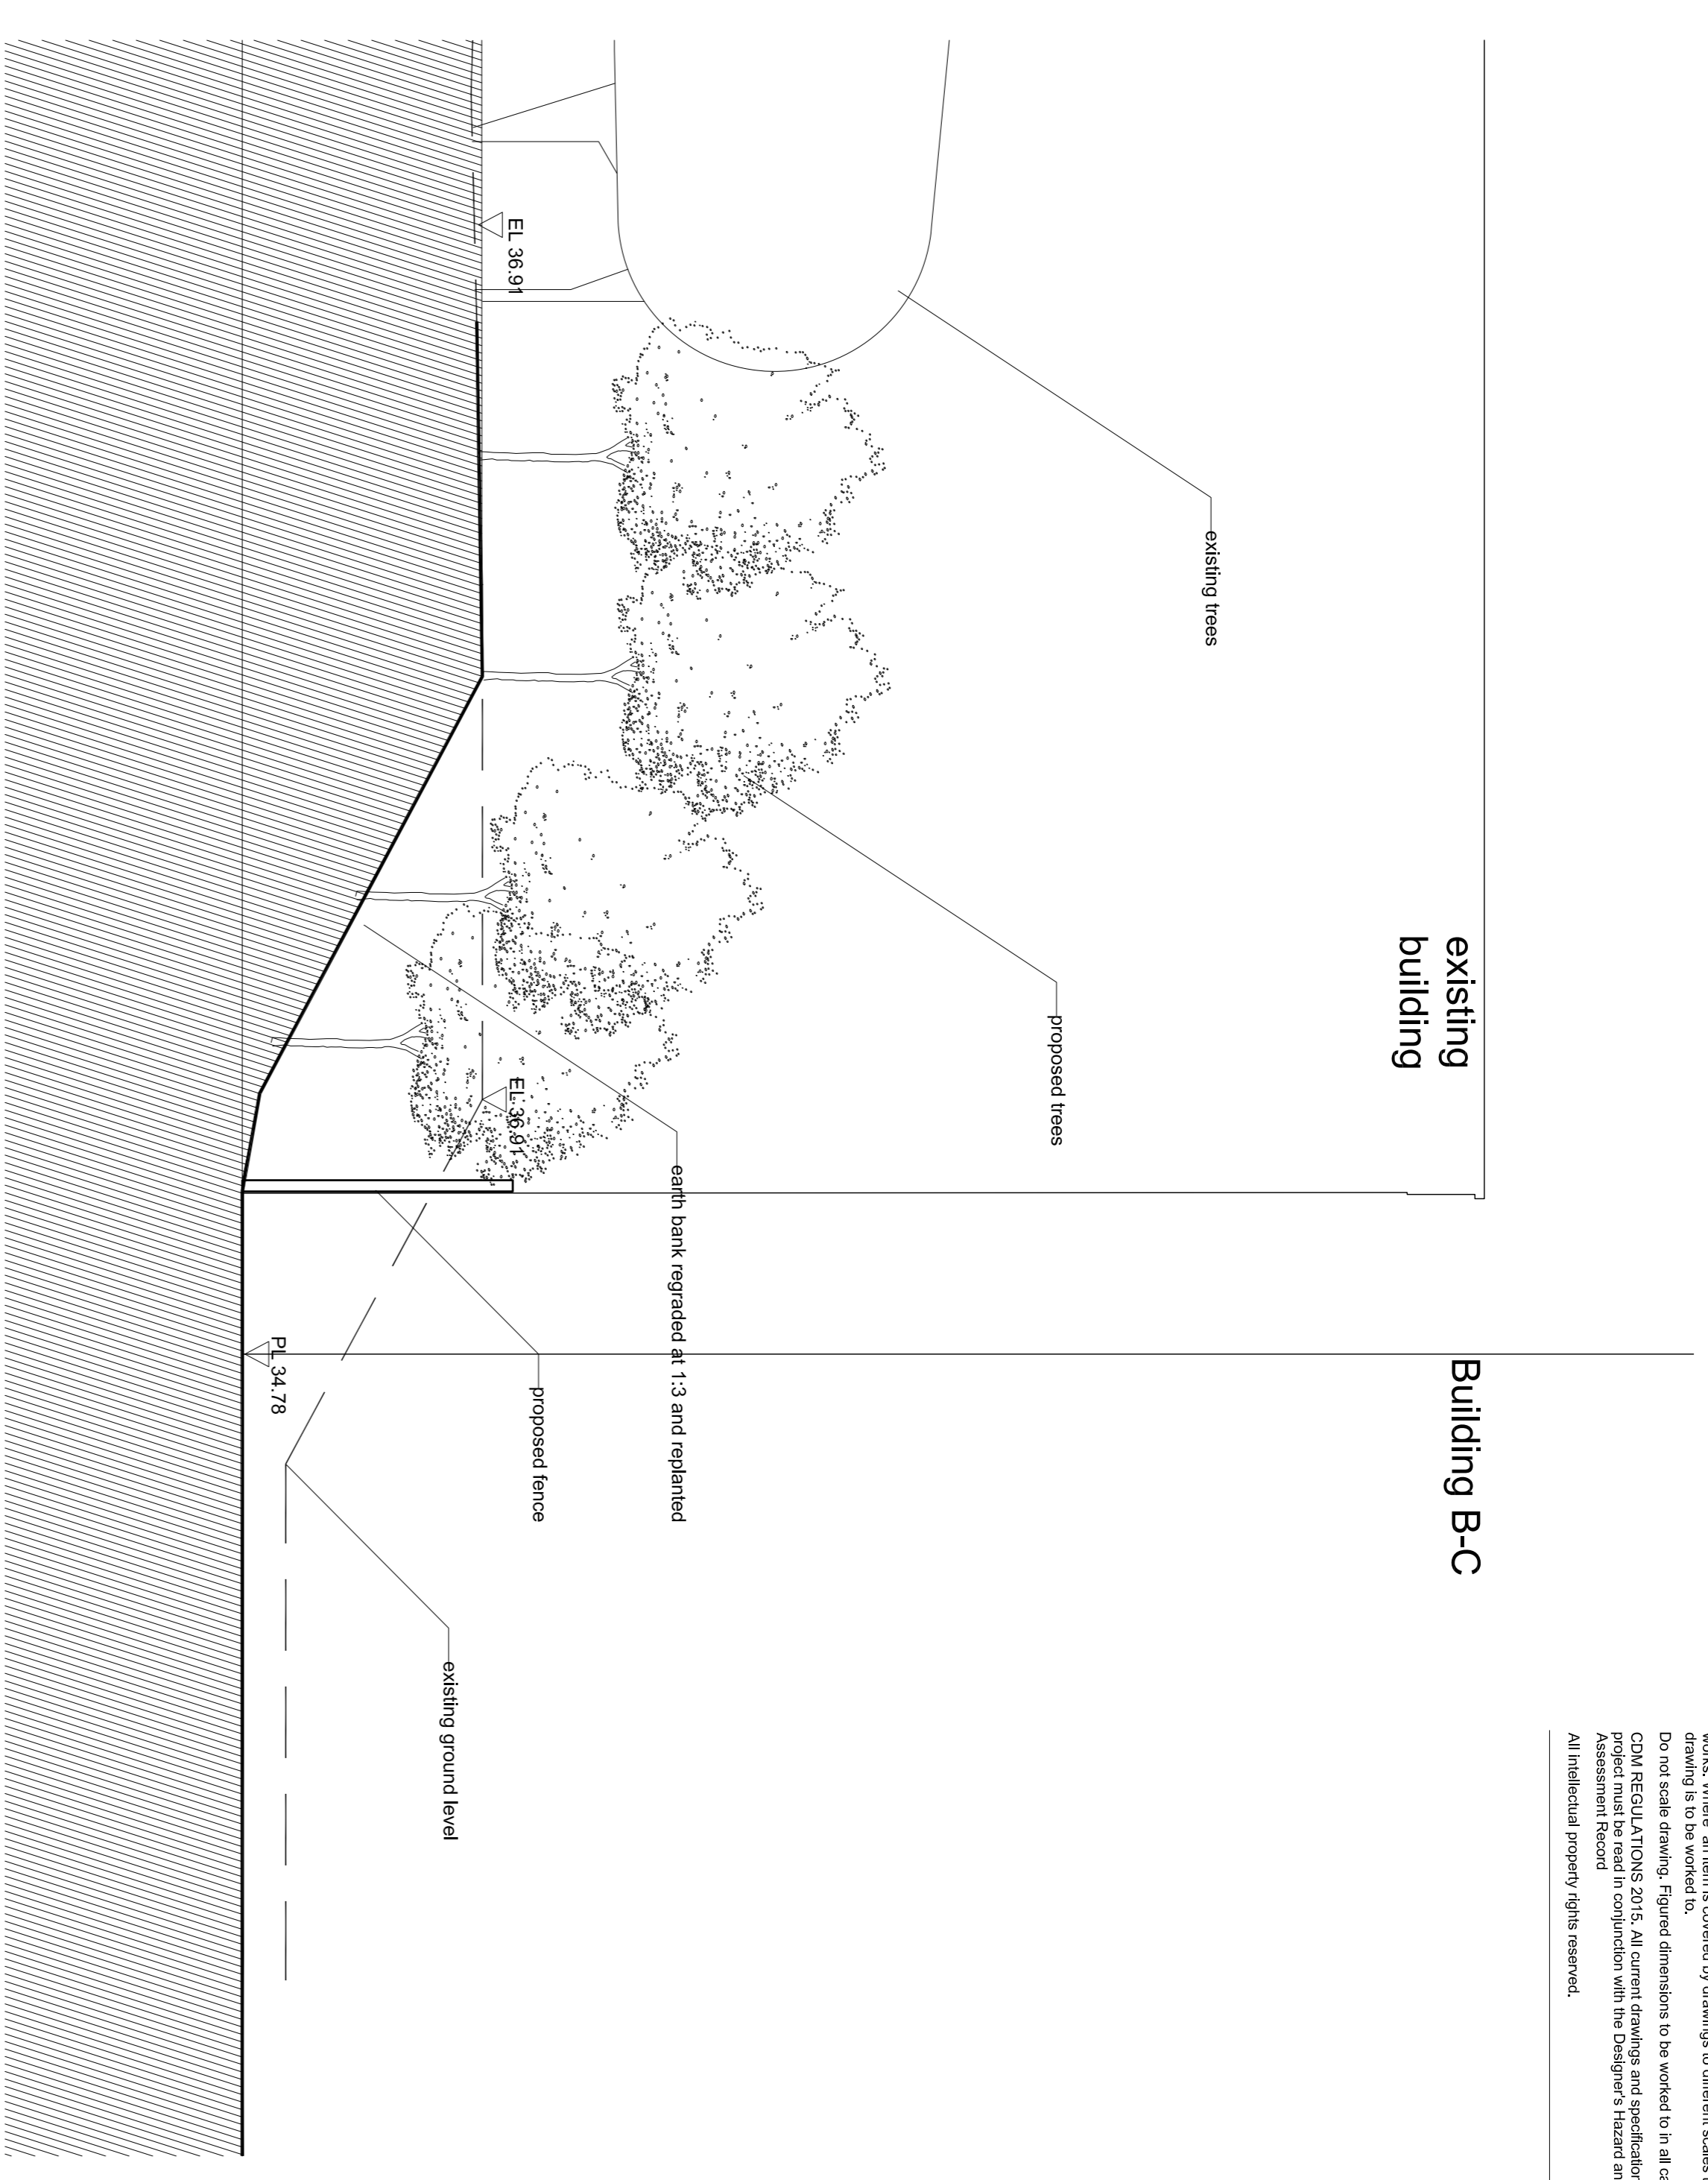

Section B



Rev	Date	Description	Drawn	Checked

**Malden Lane**  
**Allensbury Place -revised levels**  
 Sections sheet 1

**AL1692C-SK20160905-1**  
 Planning

Drawn HS Checked AJ Date 06.03.2016 Scale @ A1 1:100