




The contractor is responsible for checking dimensions, tolerances and references. Any discrepancy to be verified with the Architect before proceeding with the drawing is to be worked to.
Do not scale drawing. Figured dimensions to be worked to in all cases.
CDM REGULATIONS 2015. All current drawings and specifications for the project must be read in conjunction with the Designer's Hazard and Environment Assessment record.
All intellectual property rights reserved.

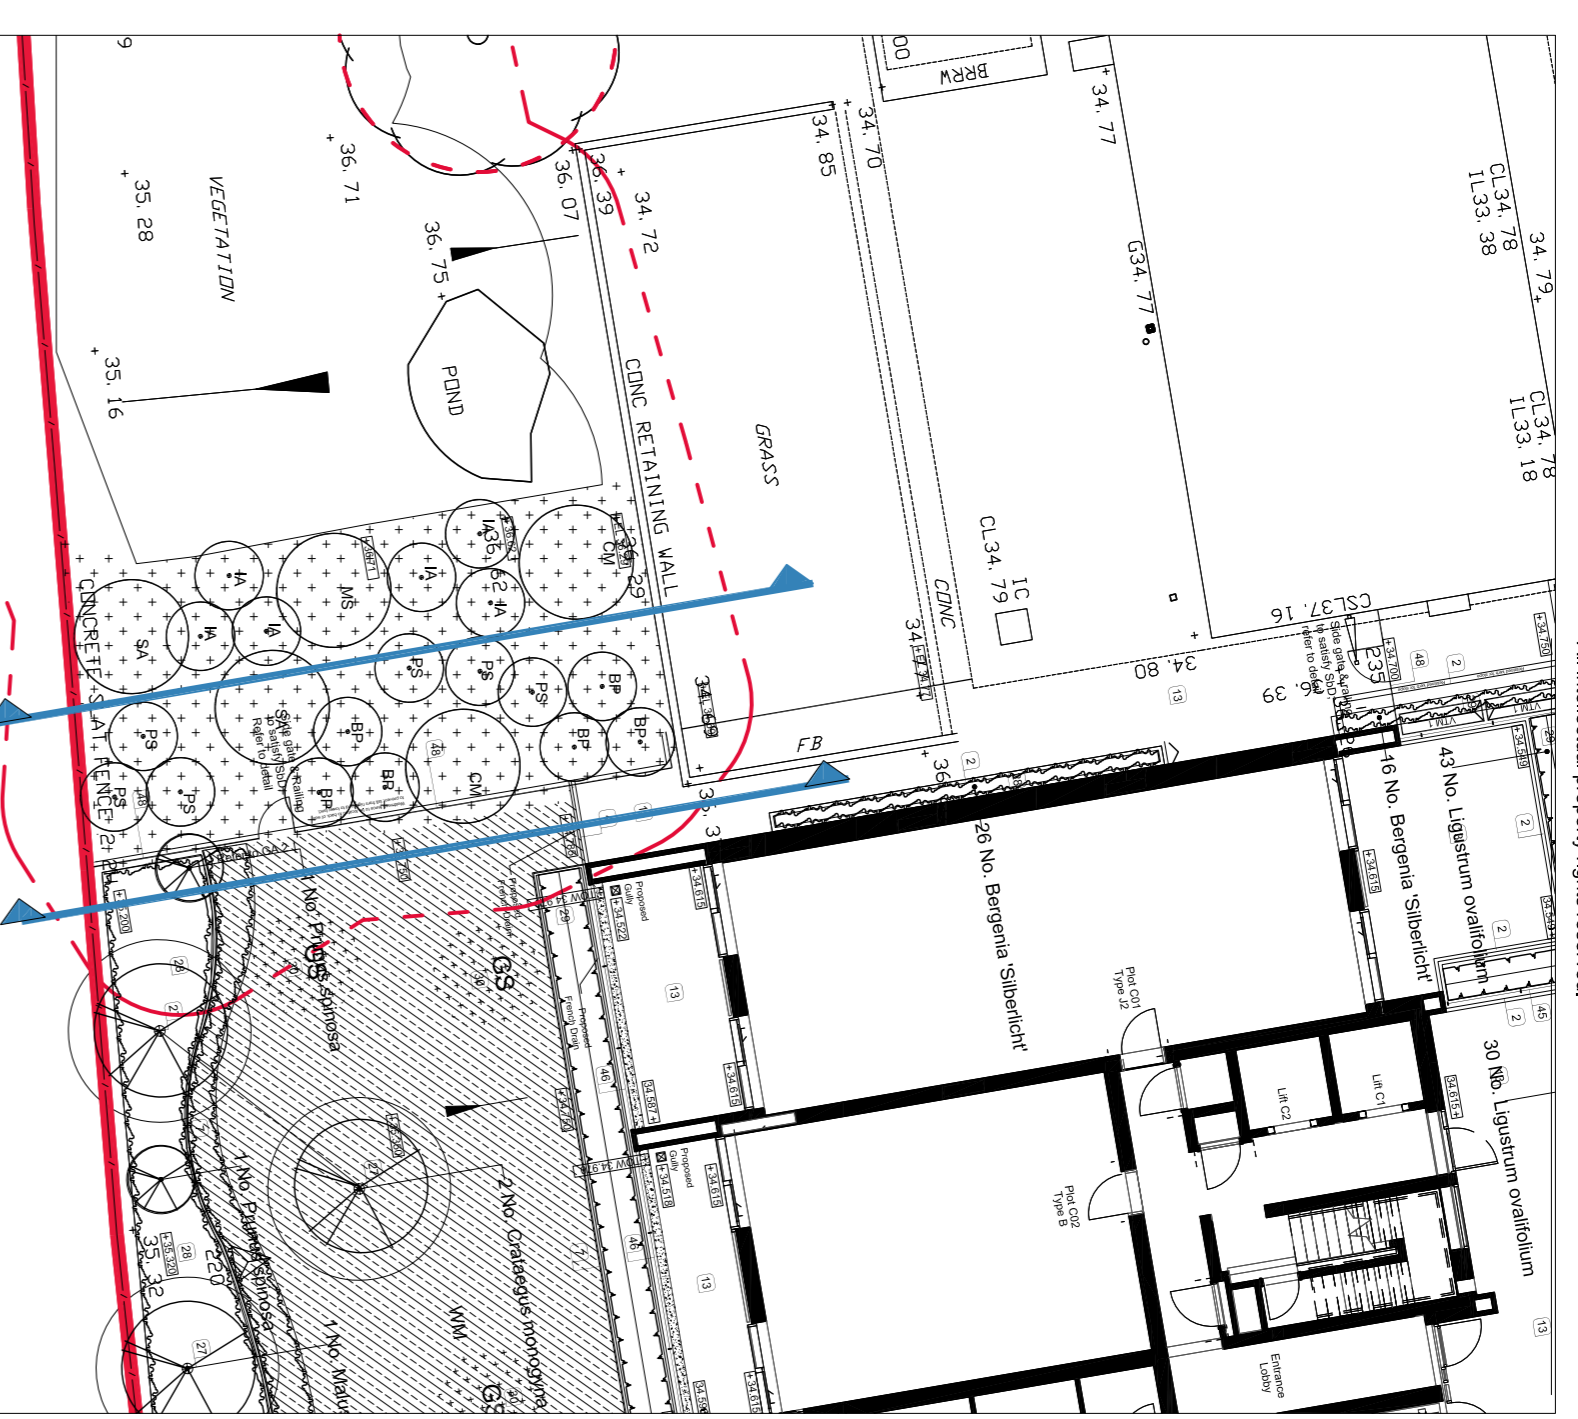

Section A

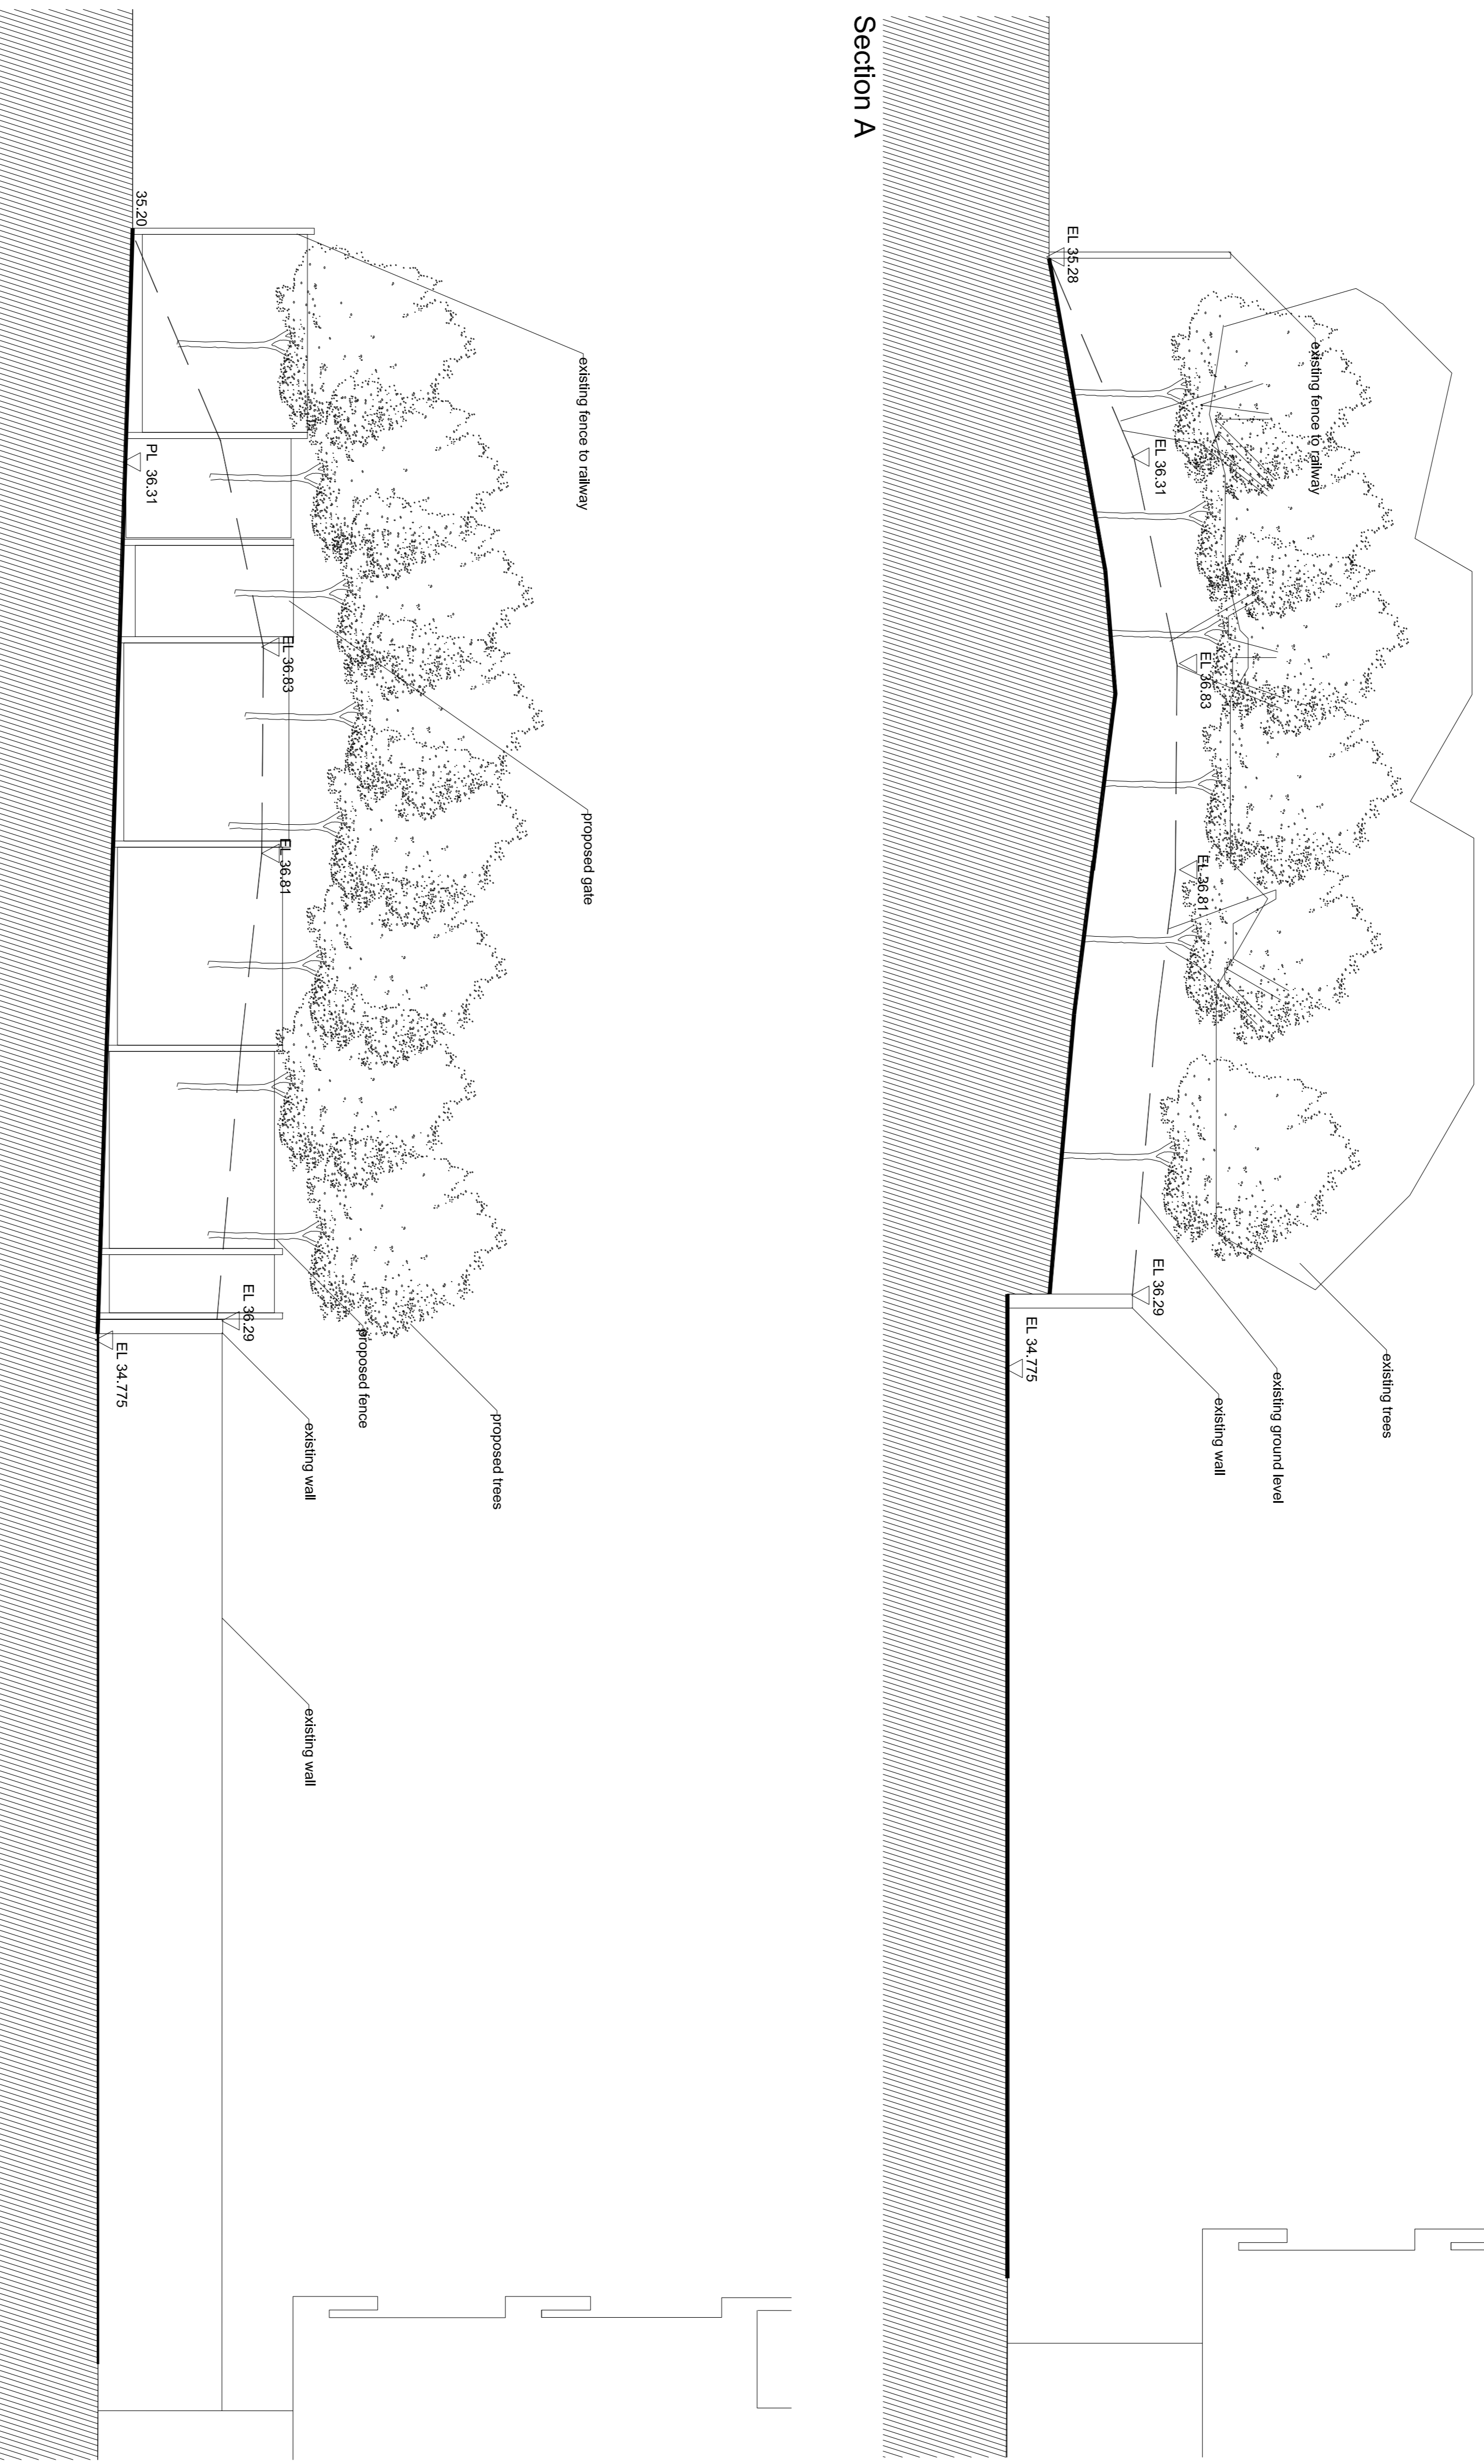

Section B

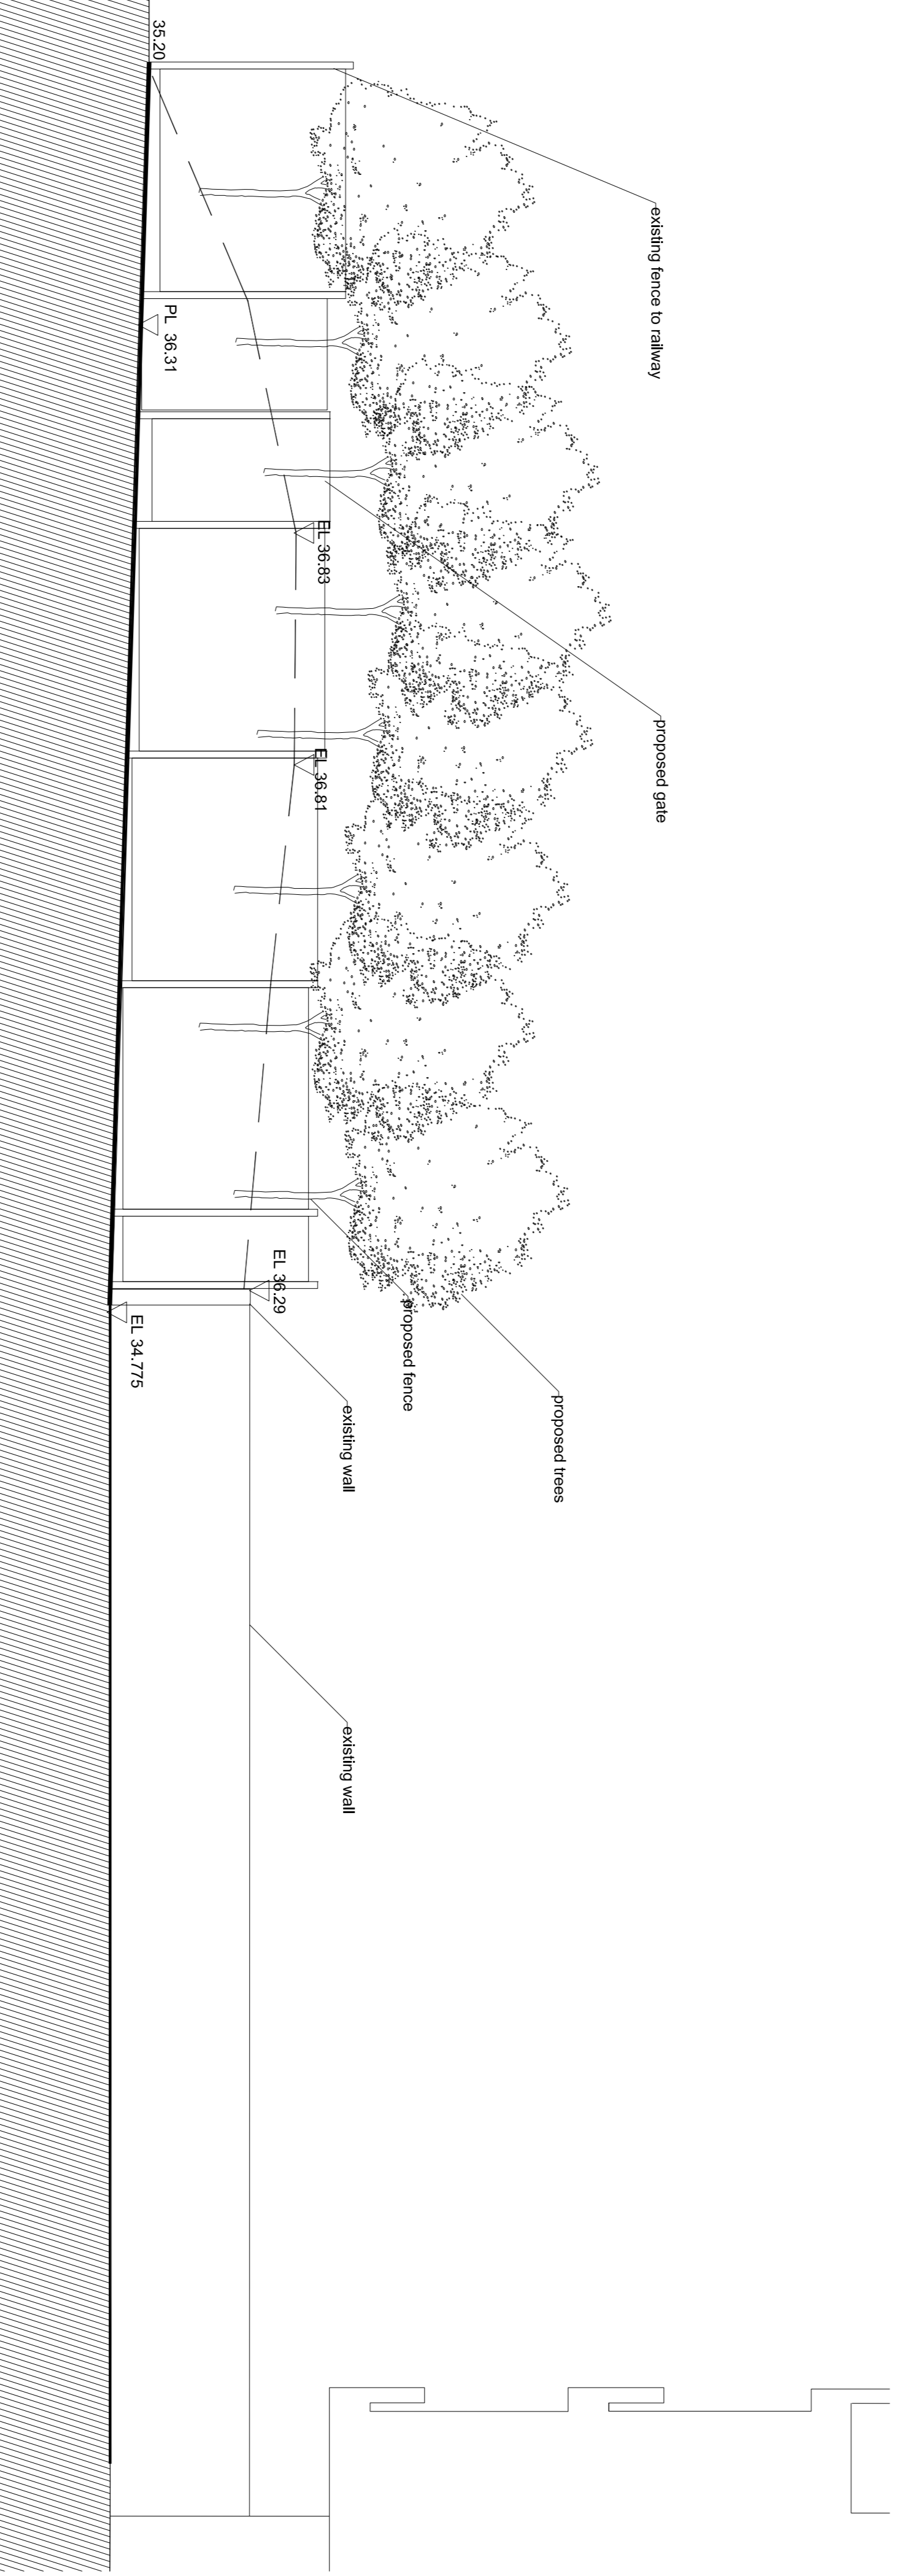

Rev.	Date	Description	Drawn	Checkd
		Maiden Lane		
		Allensbury Place -revised levels		
		Sections sheet 2		

AL1692C-SK20160905-2
Planning
Drawn HS Checked AJ Date 06.03.2016 Scale @ A1 1:50