


1 South Party Wall
1 : 50

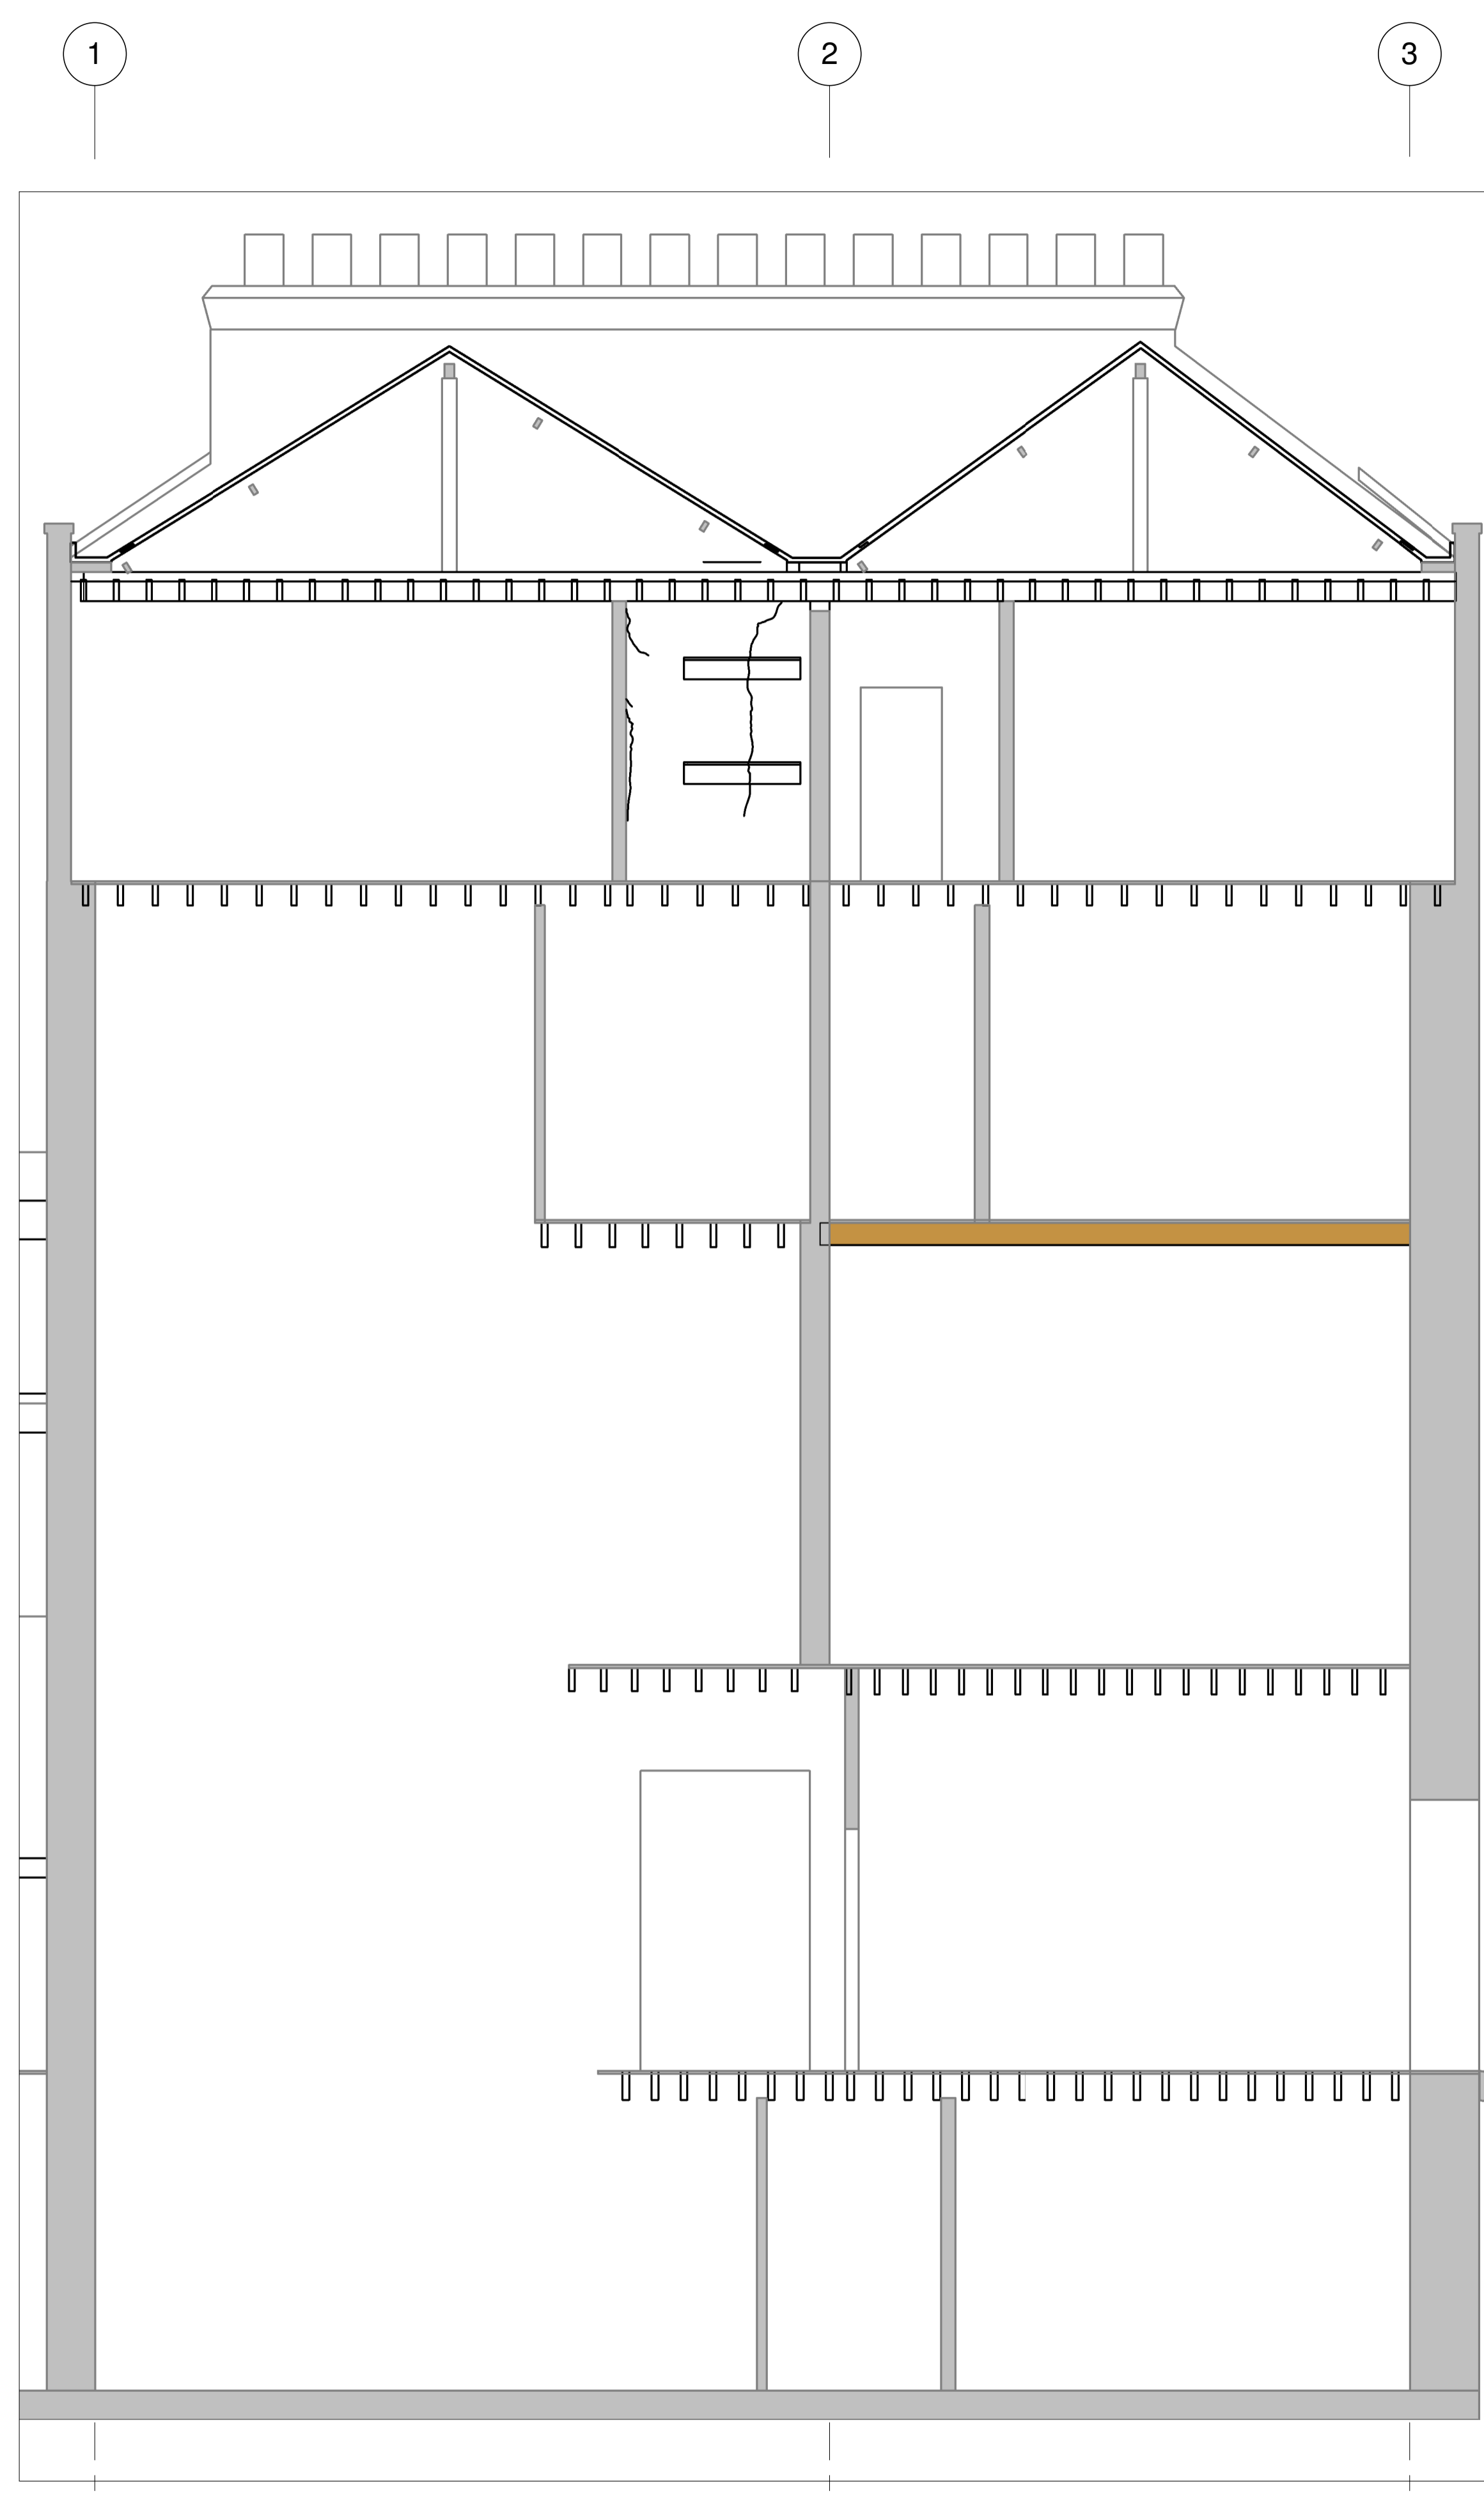

2 North Party Wall
1 : 50

Notes
 G.1 This drawing is to be read in conjunction with all relevant Architect's and Engineer's drawings and specifications.
 G.2 Do not scale from a paper or digital version of this drawing. Use written or stated dimension only.
 G.3 For general notes refer to drawing 15/137/1.2
 This drawing is the copyright of Barton Engineers & may not be copied, altered or reproduced in any way or passed to a third party without their written authority.
 Status

Preliminary
Not for Construction or Tendering
 Issues / Revisions
 P1 Issued for Coordination 140916 WK

Barton Engineers
 Unit 303 Westbourne Studios, 242 Acklam Road, London W10 5JJ
 telephone +44(0)20 7631 0348
 mail@bartonengineers.co.uk
 http://www.bartonengineers.co.uk

Project
27 Russell Square

Title
Party Wall Works

Scales
 1:50

Designed by
 Rosie Stevenson
 Drawn by
 Daniel Ohuruogu
 Drawing number
15/137/2.2
 Checked by
 Rosie Stevenson
 Rev
P1