


NOTES

DO NOT SCALE FROM THIS DRAWING

PROPOSED

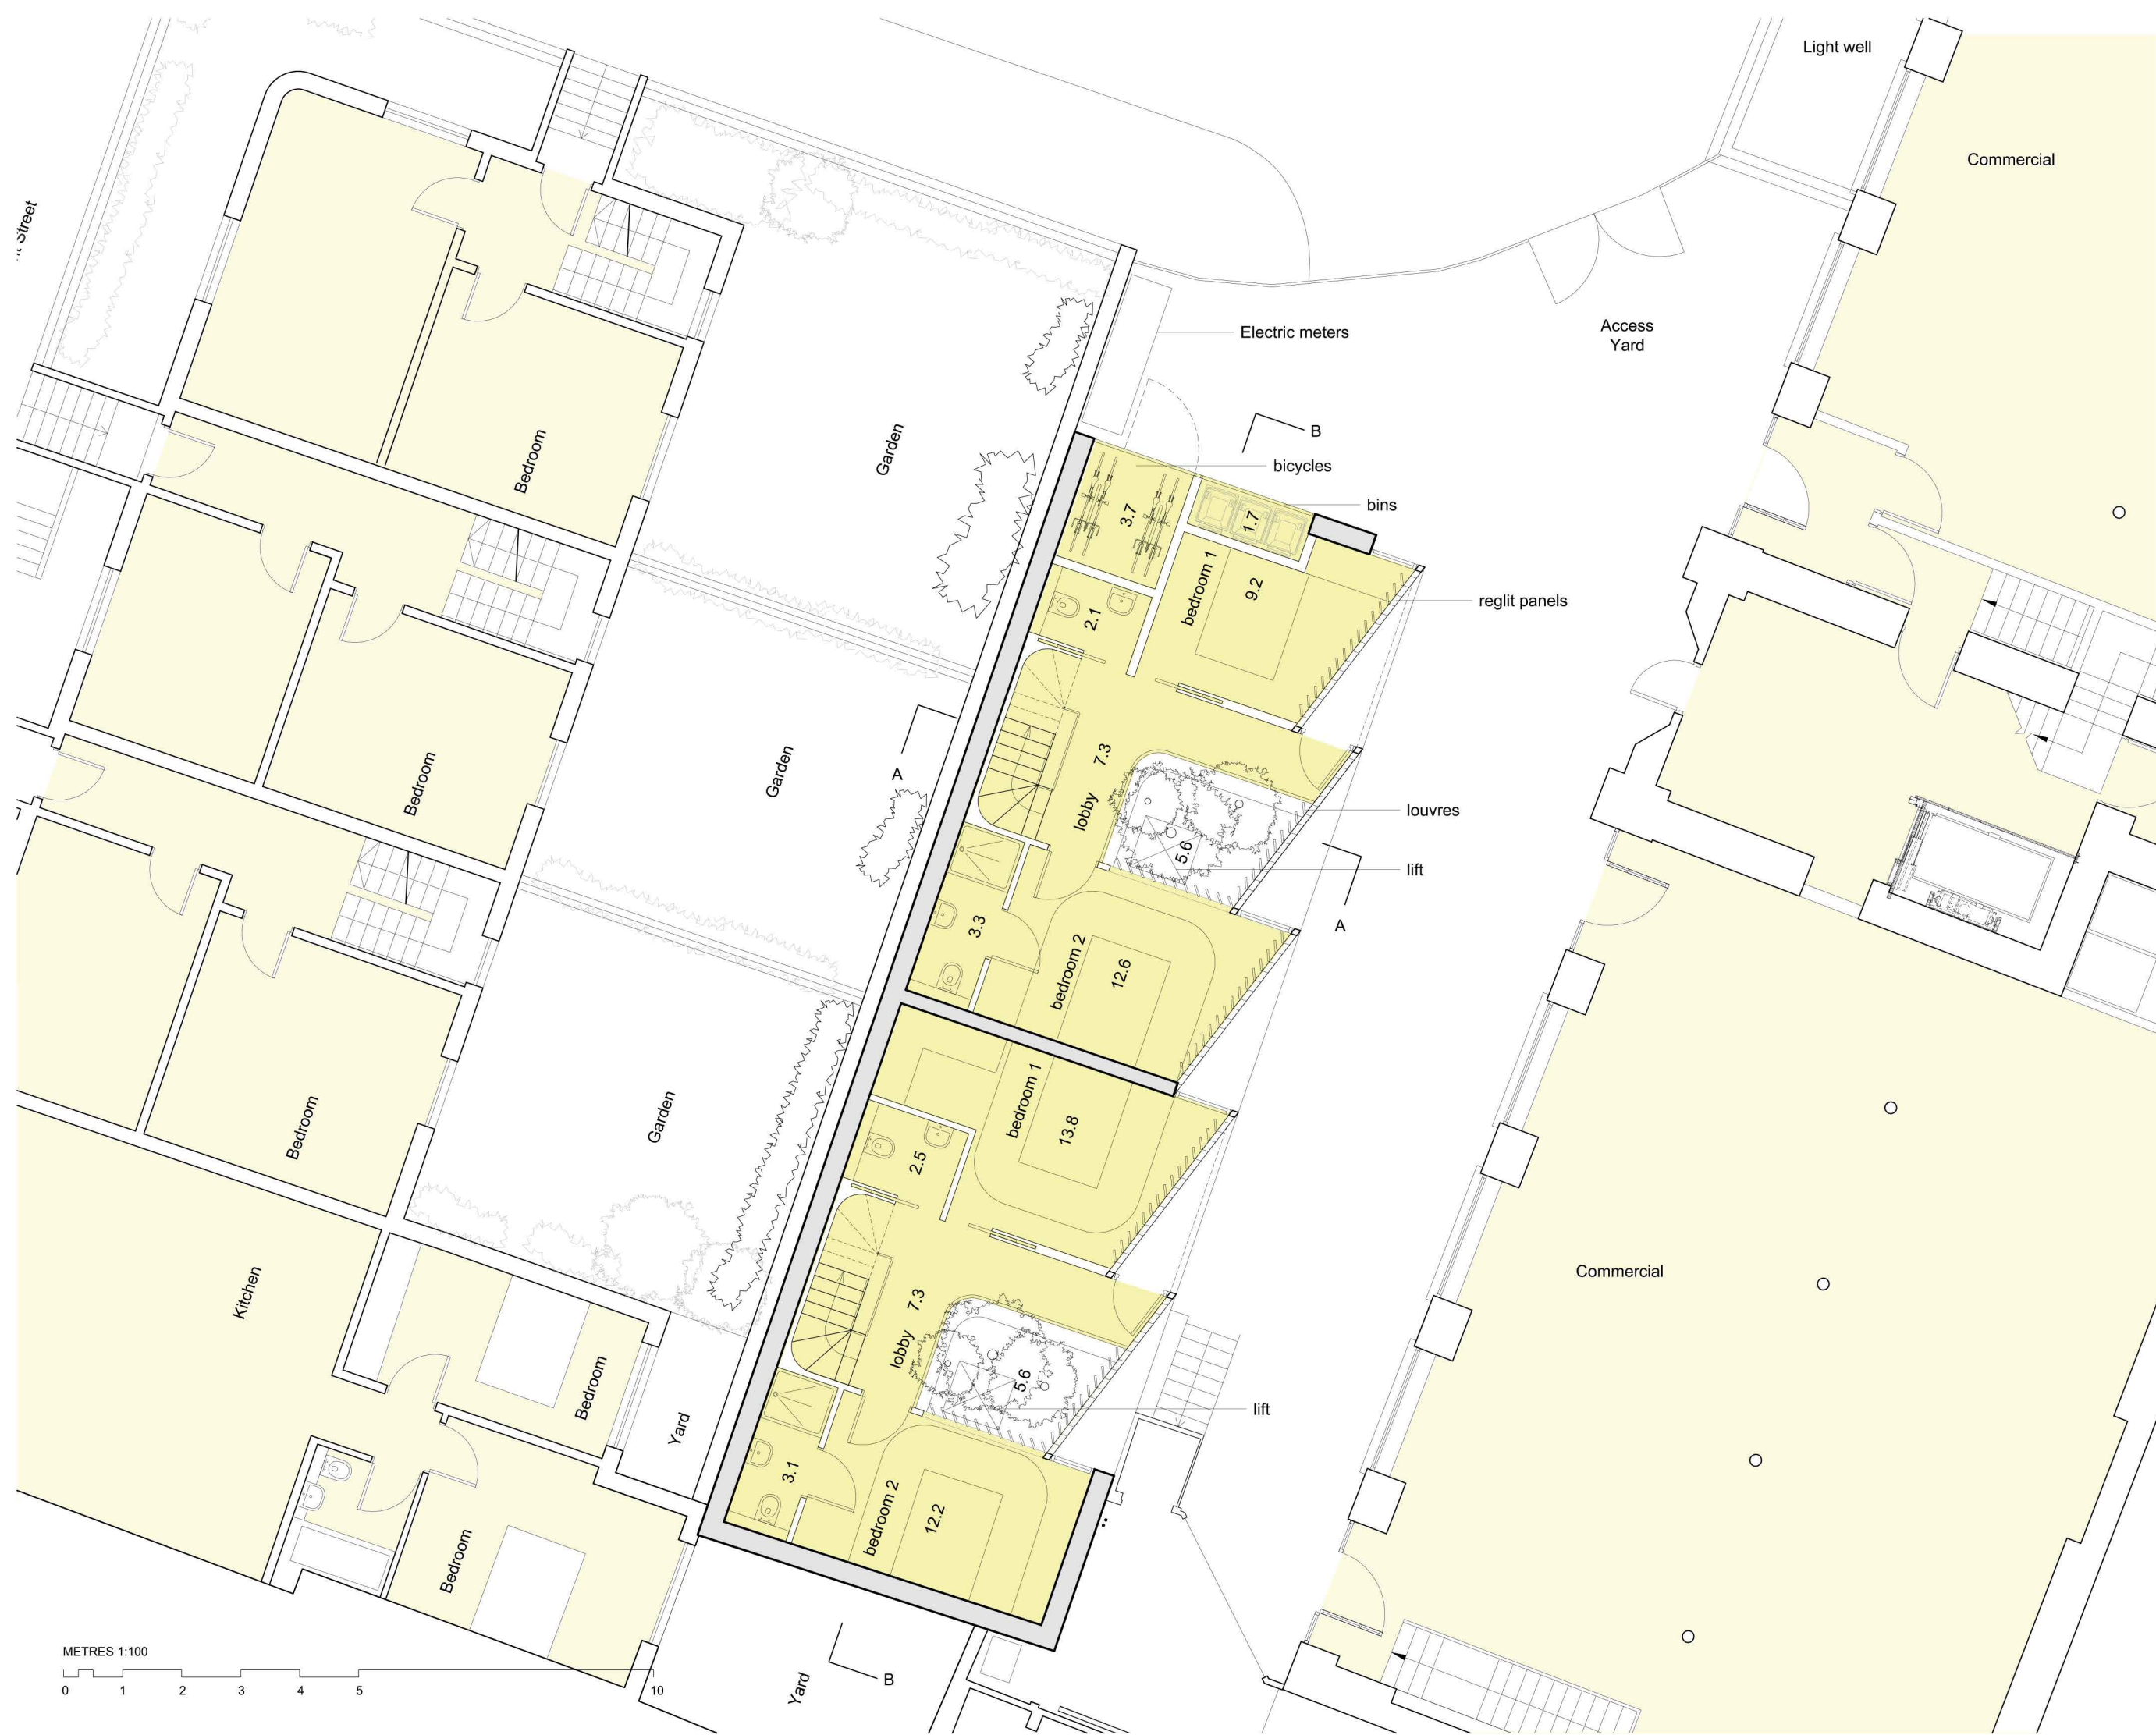

Rev B: Electric meter added 31.05.2016

Rev B: Bicycles updated lift and notes added 05.05.2016

Rev A: Scale bar added & project name changed to 10B 14.03.2016

Martin Evans
 Architects c
 18 Charlotte Road
 London EC2A 3PB
 tel 020 7729 2474

PROJECT
 10B BELMONT STREET
 NW1 8HJ London

TITLE
 PROPOSED GROUND FLOOR
 PLAN

DATE	18.06.15
SCALE	1:100 @ A3
DRAWN BY	AF

DRAWING NO. BEL-PL-GA-03 C

