


6 5 4 3 2 1

ITEM NO.	DESCRIPTION	QTY.
1	Ring Beam	1
2	Rafter	2
3	38 x 19mm Batton	2
5	38 x 19mm Batton	2
6	Ring Beam Foam	1
7	100mm Insulation	1
9	12mm Plywood	1
10	Eaves Protector	1
13	Felt	1
14	Tile Cleat	1
15	Metro tile	1
16	50 x 25mm batton	2
17	Insulated Plasterboard 62.5mm	1
18	Gutter	1

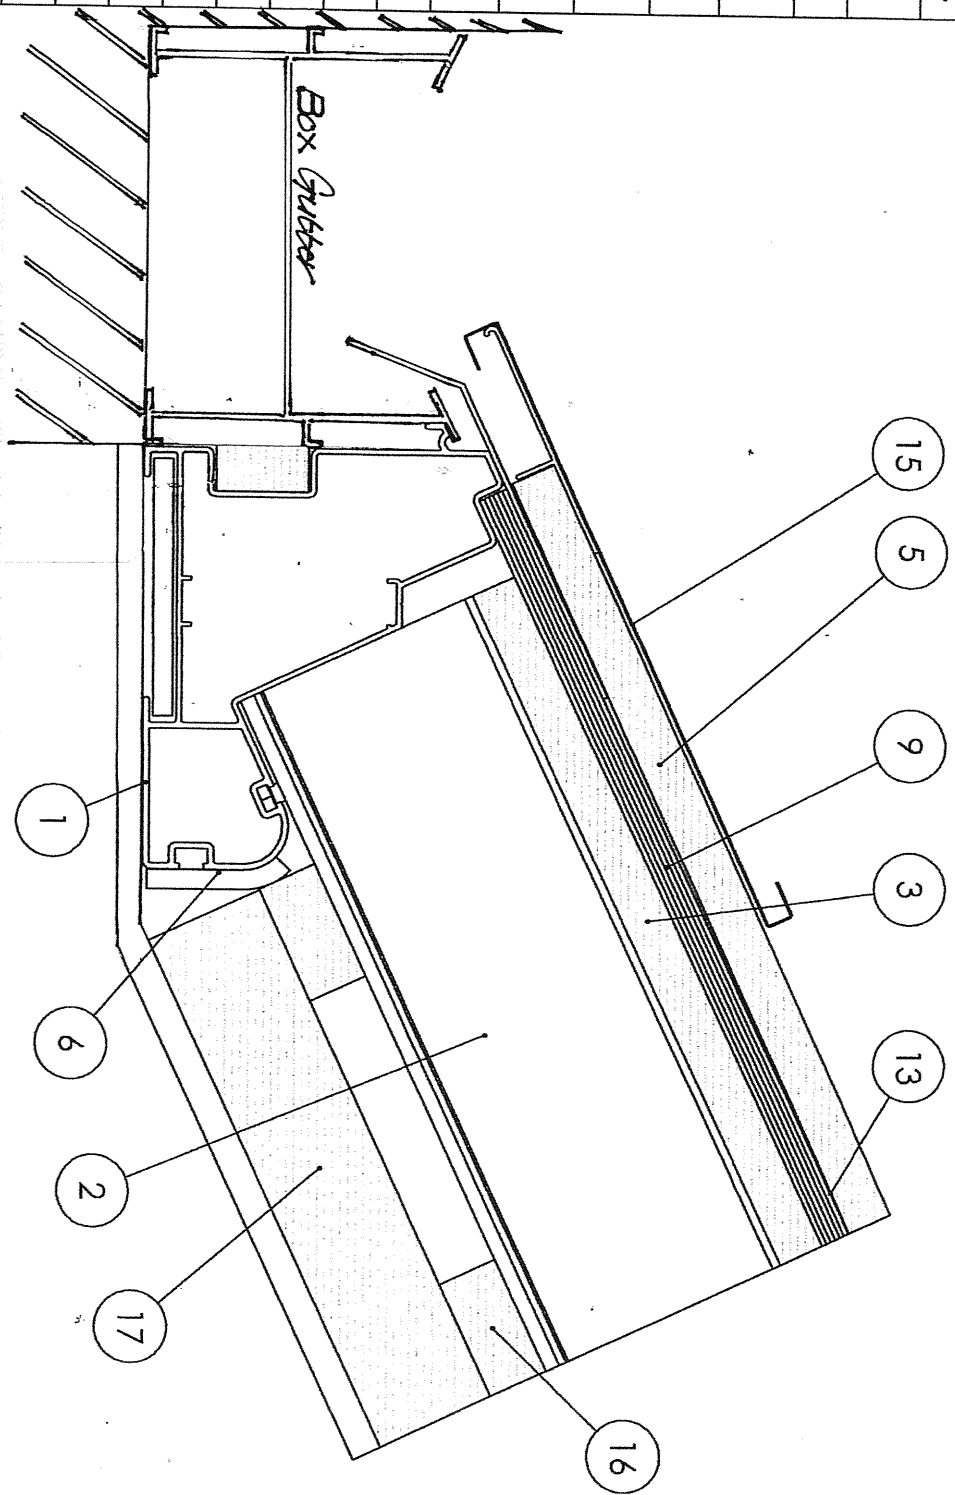

UNLESS OTHERWISE SPECIFIED:
 DIMENSIONS ARE IN MILLIMETERS
 SURFACE FINISH:
 TOLERANCES:
 LINEAR:
 ANGULAR:
 FINISH:

DRAWN	NAME	SIGNATURE	DATE
CHKD	XXXXXXXX	XXXXXXXX	XXXXXXXX
APPV/D	XXXXXXXX	XXXXXXXX	XXXXXXXX
MFG			
Q.A			

DEBUR AND BREAK SHARP EDGES

DO NOT SCALE DRAWING

REVISION

A

TITLE:
Supalite tiled Roof Systems

TITLE:
Supalite standard

MATERIAL:
DRAN 34MP12

DWG NO.
 supalite standard line drawing

SCALE: 1:10

SHEET 1 OF 2

A4

A

B

C

D

A

B

C

D