

No implied license exists. This drawing should not be used to calculate areas for the purposes of valuation. Do not scale this drawing. All dimensions to be checked on site by the contractor and such dimensions to be their responsibility. All work must comply with relevant British Standards and Building Regulations requirements. Drawing errors and omissions to be reported to the architect.

Revisions

C1	22.05.15	Construction Issue
C2	26.05.15	Issued with amendments

Drawings to be read in conjunction with:

- Architectural Technical Reference Sheet (TRS)
- Architectural specification
- Structural Engineer's drawings and specifications
- Mechanical and Electrical Engineer's drawings and specifications

Hawkins\Brown


159 St John Street London EC1V 4QJ 020 7336 8030t
 mail@hawkinsbrown.com www.hawkinsbrown.com

Project
Wates House
 22 Gordon Street
 University College London

Drawing
Roof Detail Above New Extension

Scale	Date
1:5 (1:10)	May 2015
Drawn by	Checked by
DS	TN
Job Number	Status
1410	Construction

Drawing No. & Revision
 1410_DWG_27_611

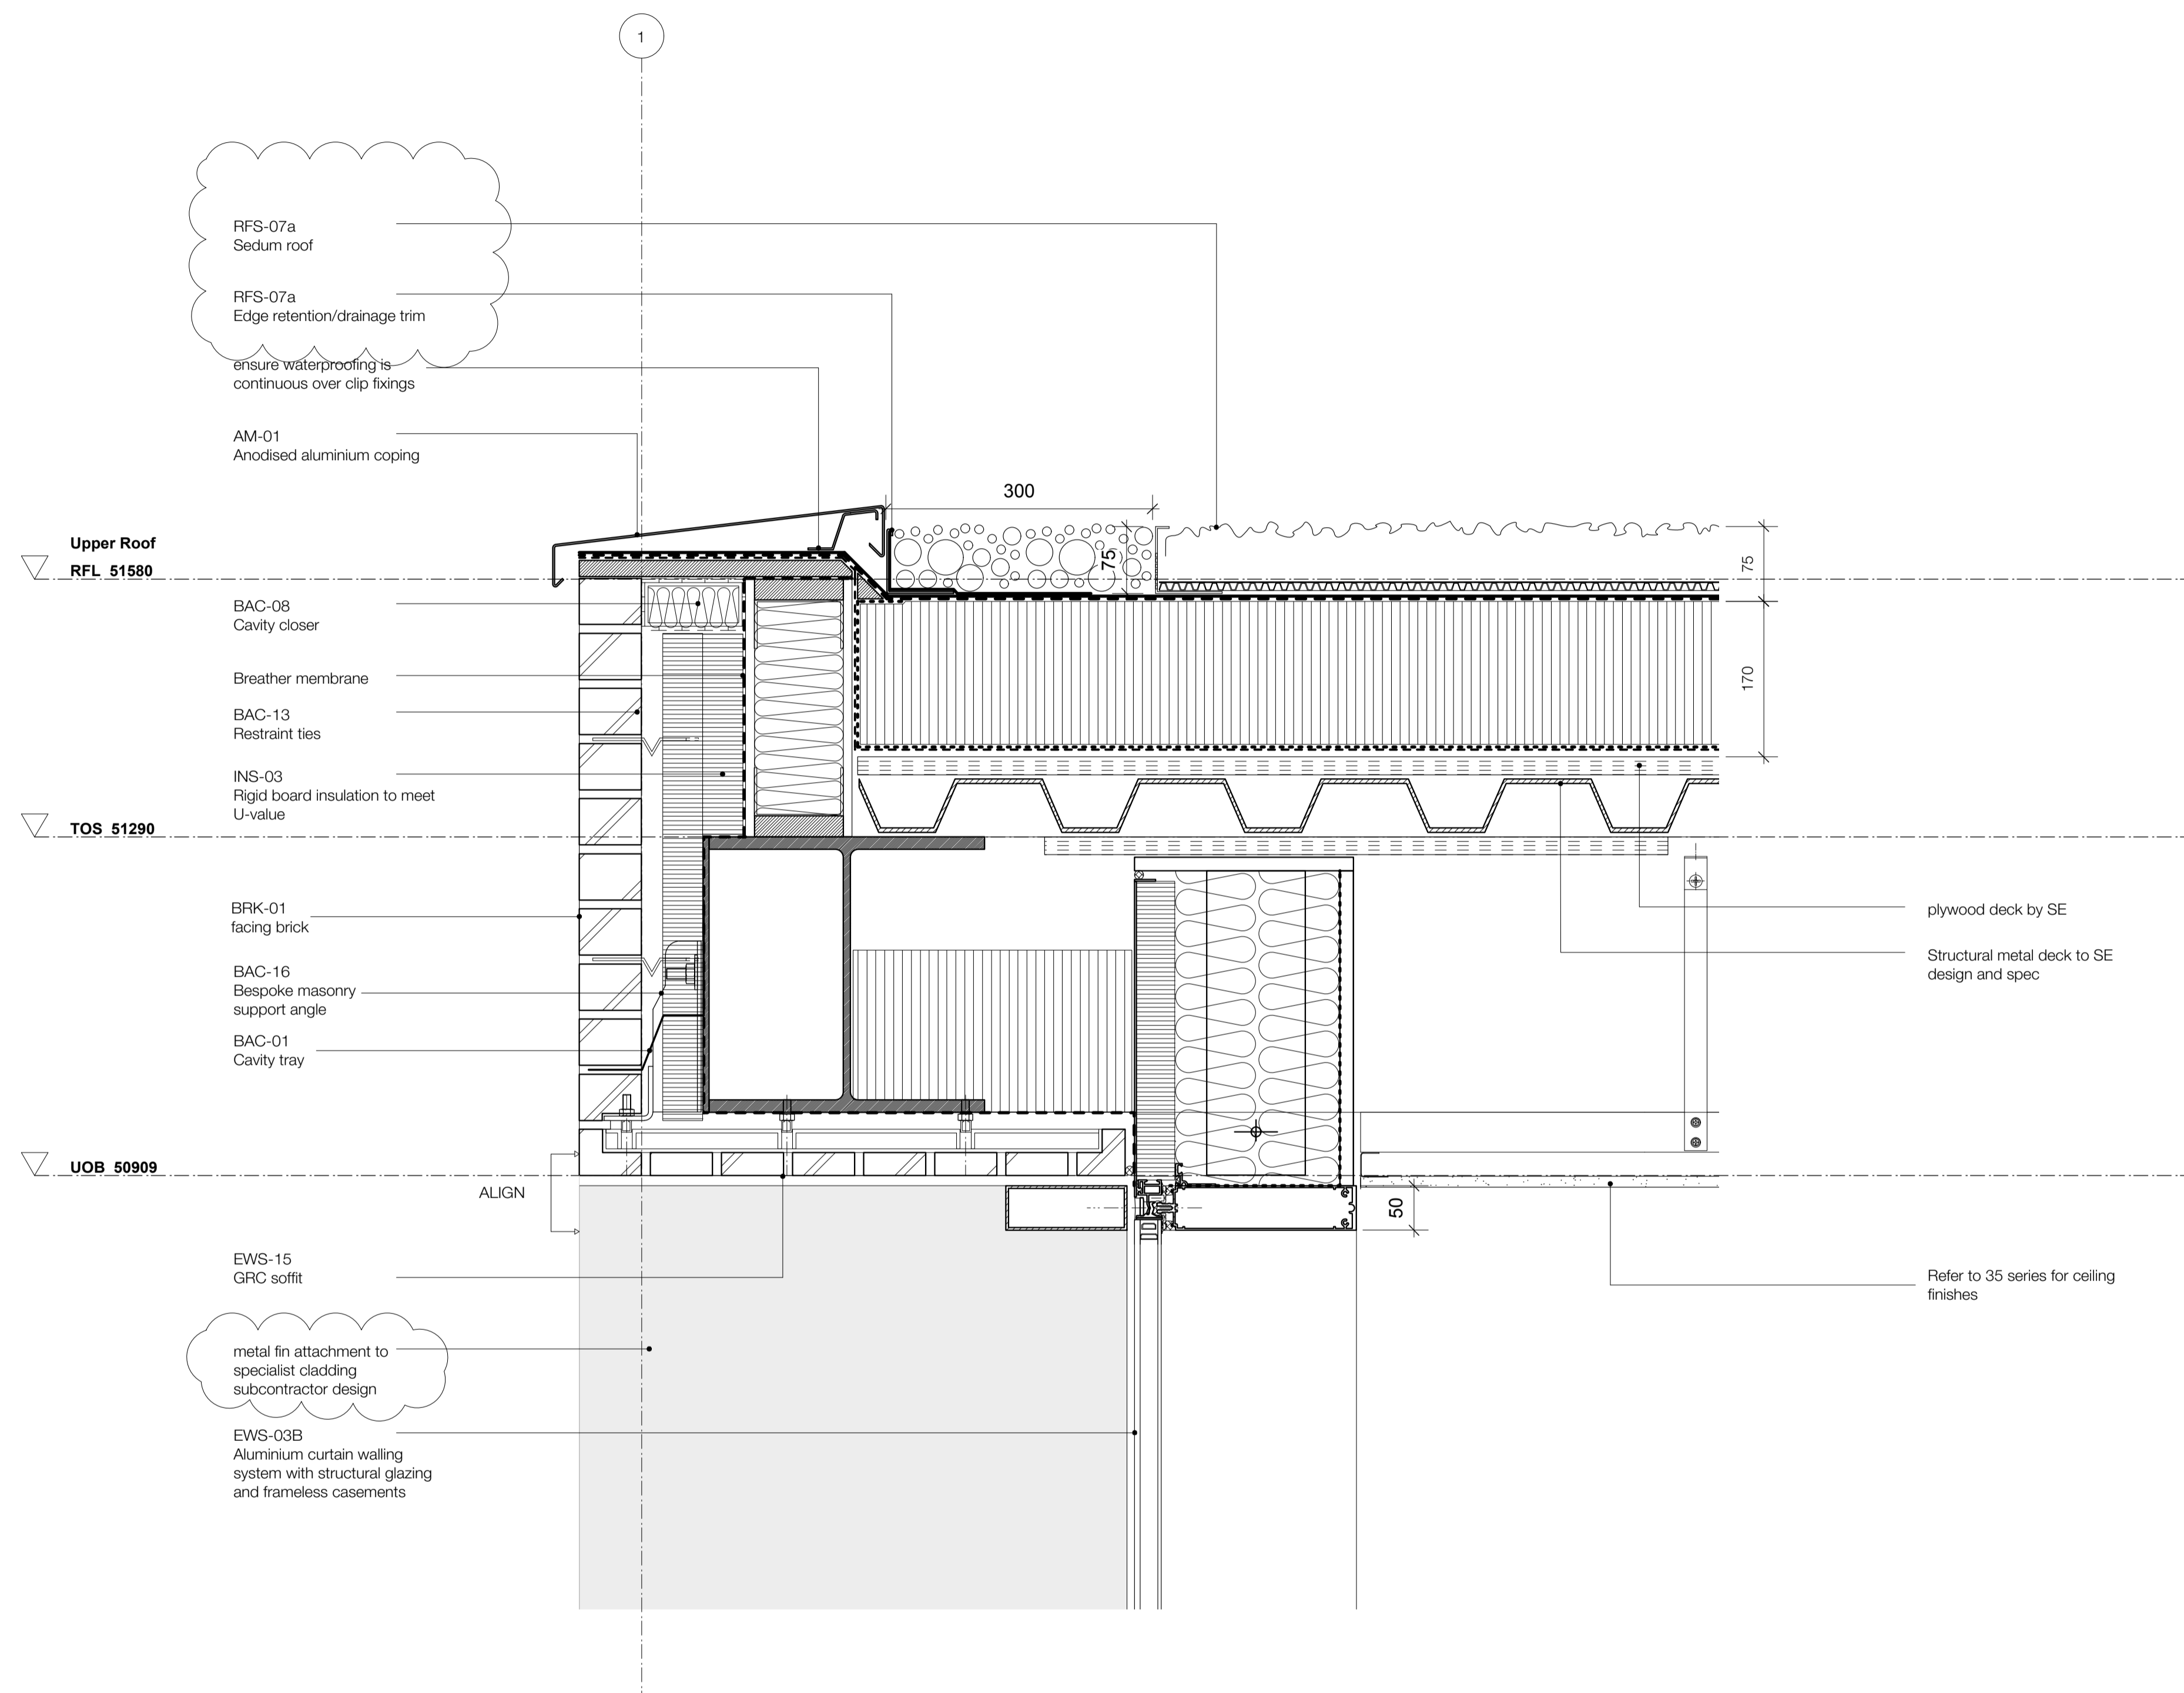

Note:
 Abseiling safety system TBC.
 Number and location of ASE-01 and ASE-02 to specialists requirements.