



Section through wall

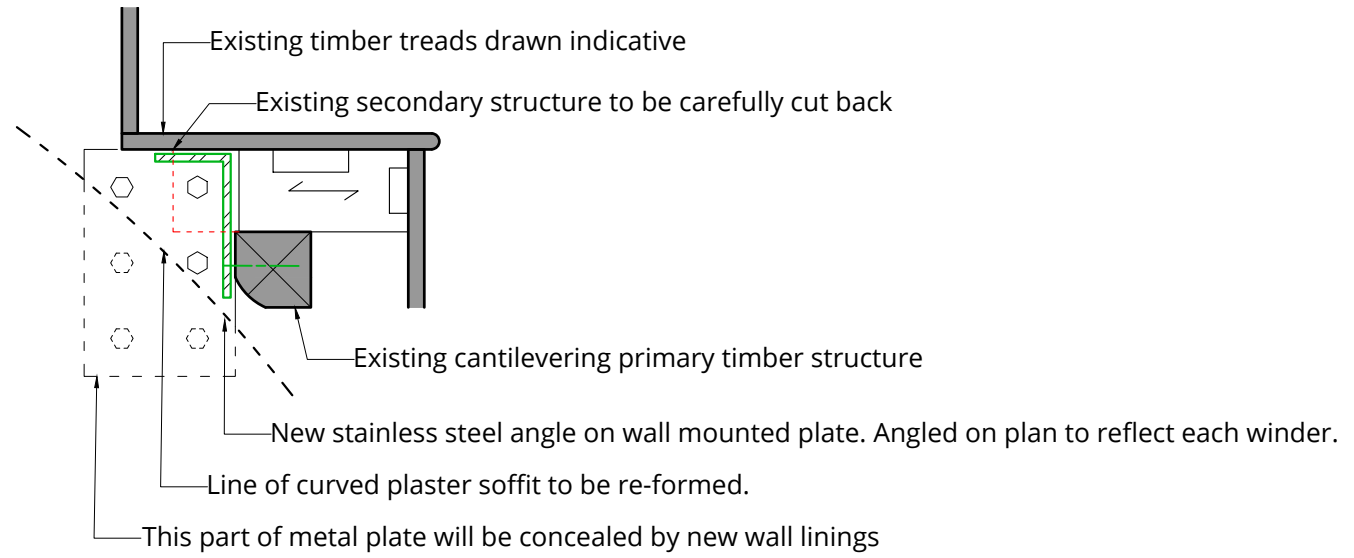

Section through riser

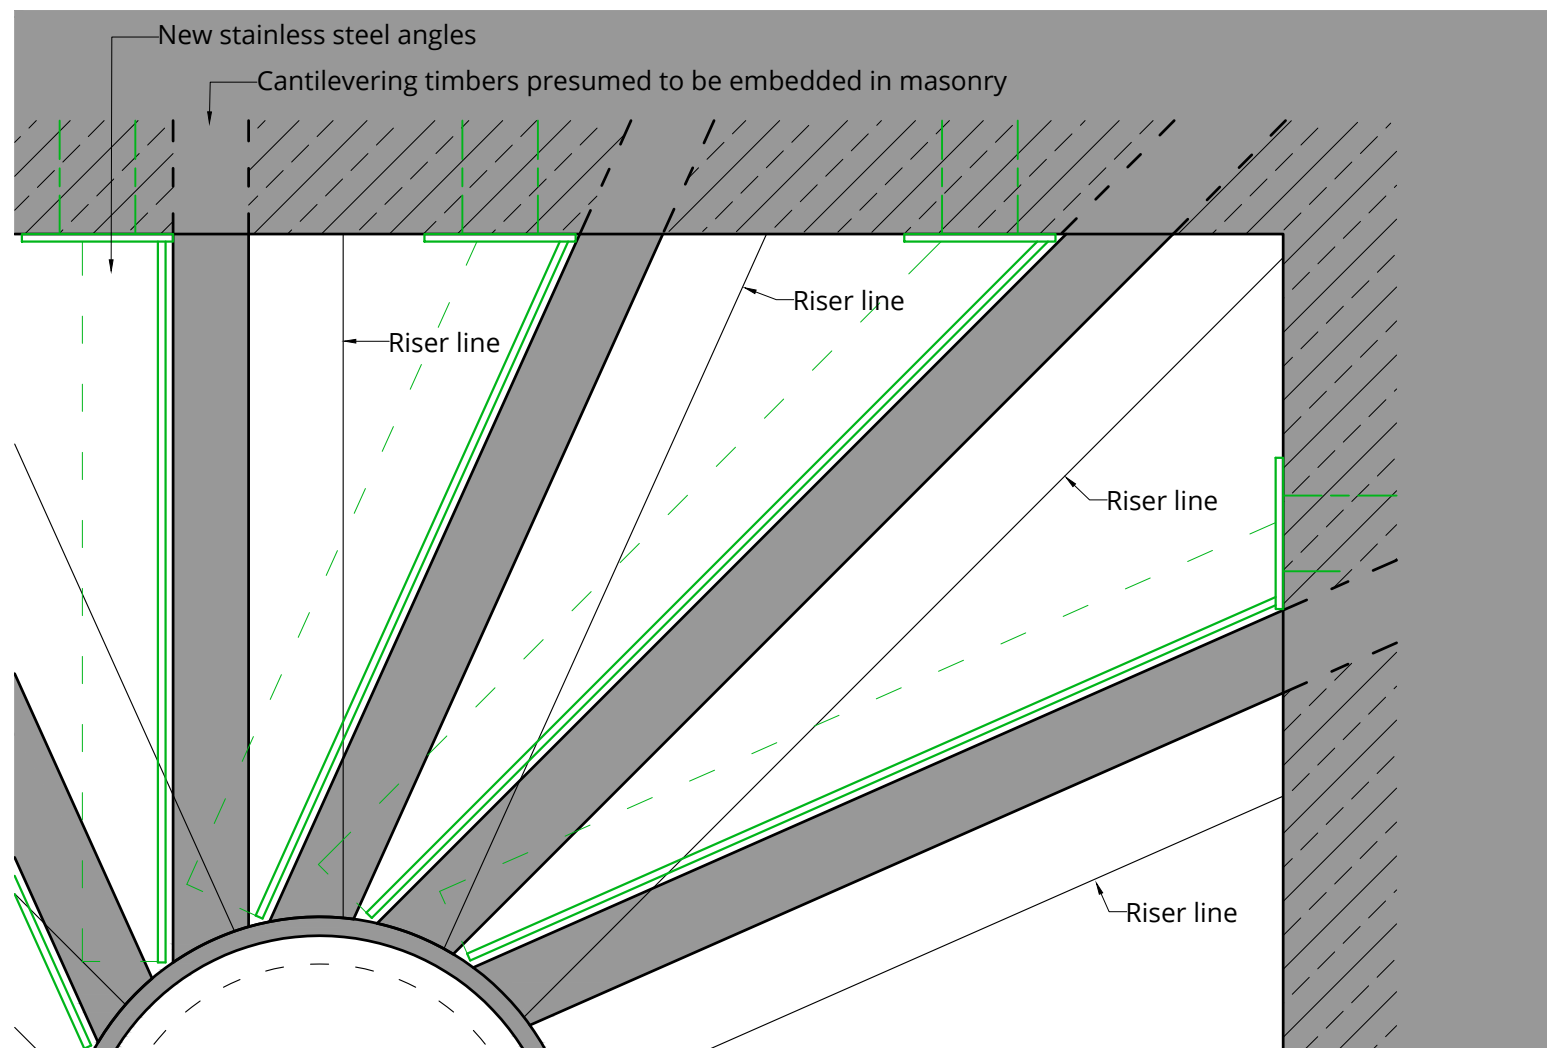

Indicative plan

This drawing must be read in conjunction with the Heritage Statement photo 20

Rev.	Description	Date	Rev.	Description	Date	Rev.	Description	Date