

NOTES

1. This drawing shall not be used for construction or installation purposes unless expressly stated.
2. Do NOT scale off this drawing. Always work to noted dimensions.
3. All dimensions must be verified on site before completion of shop drawings or setting out the work.
4. This drawing is to be read in conjunction with the technical specification and associated equipment schedules as prepared by atelier ten.
5. This drawing is to be read in conjunction with all architectural and structural engineer's drawings and associated atelier ten drawings.

Rev	Description	Date	Drawn
P	PRELIMINARY	28.03.08	WJM
P1	STAGE 1 ISSUE	04.04.08	WJM
T	TENDER ISSUE	18.05.08	WJM

atelier ten

Client: Institute of Education, London
 Architect: Shepherd Epstein Hunter
 Project: IOE Masterplan & Thornhaugh Mews Extension

BOILER ROOM HEATING AND CHILLED WATER SERVICES


Drawn by: cad
 Date: February 2008
 Scale: Not to Scale

Designed by: PWJ

1990-MS-100 P1

Atelier Ten: 19 Percival Street, Works, 38 Kingsland Road, London E2 8JQ
 Telephone: +44 (0)20 7749 5950 Fax: +44 (0)20 7729 5389

TENDER ISSUE

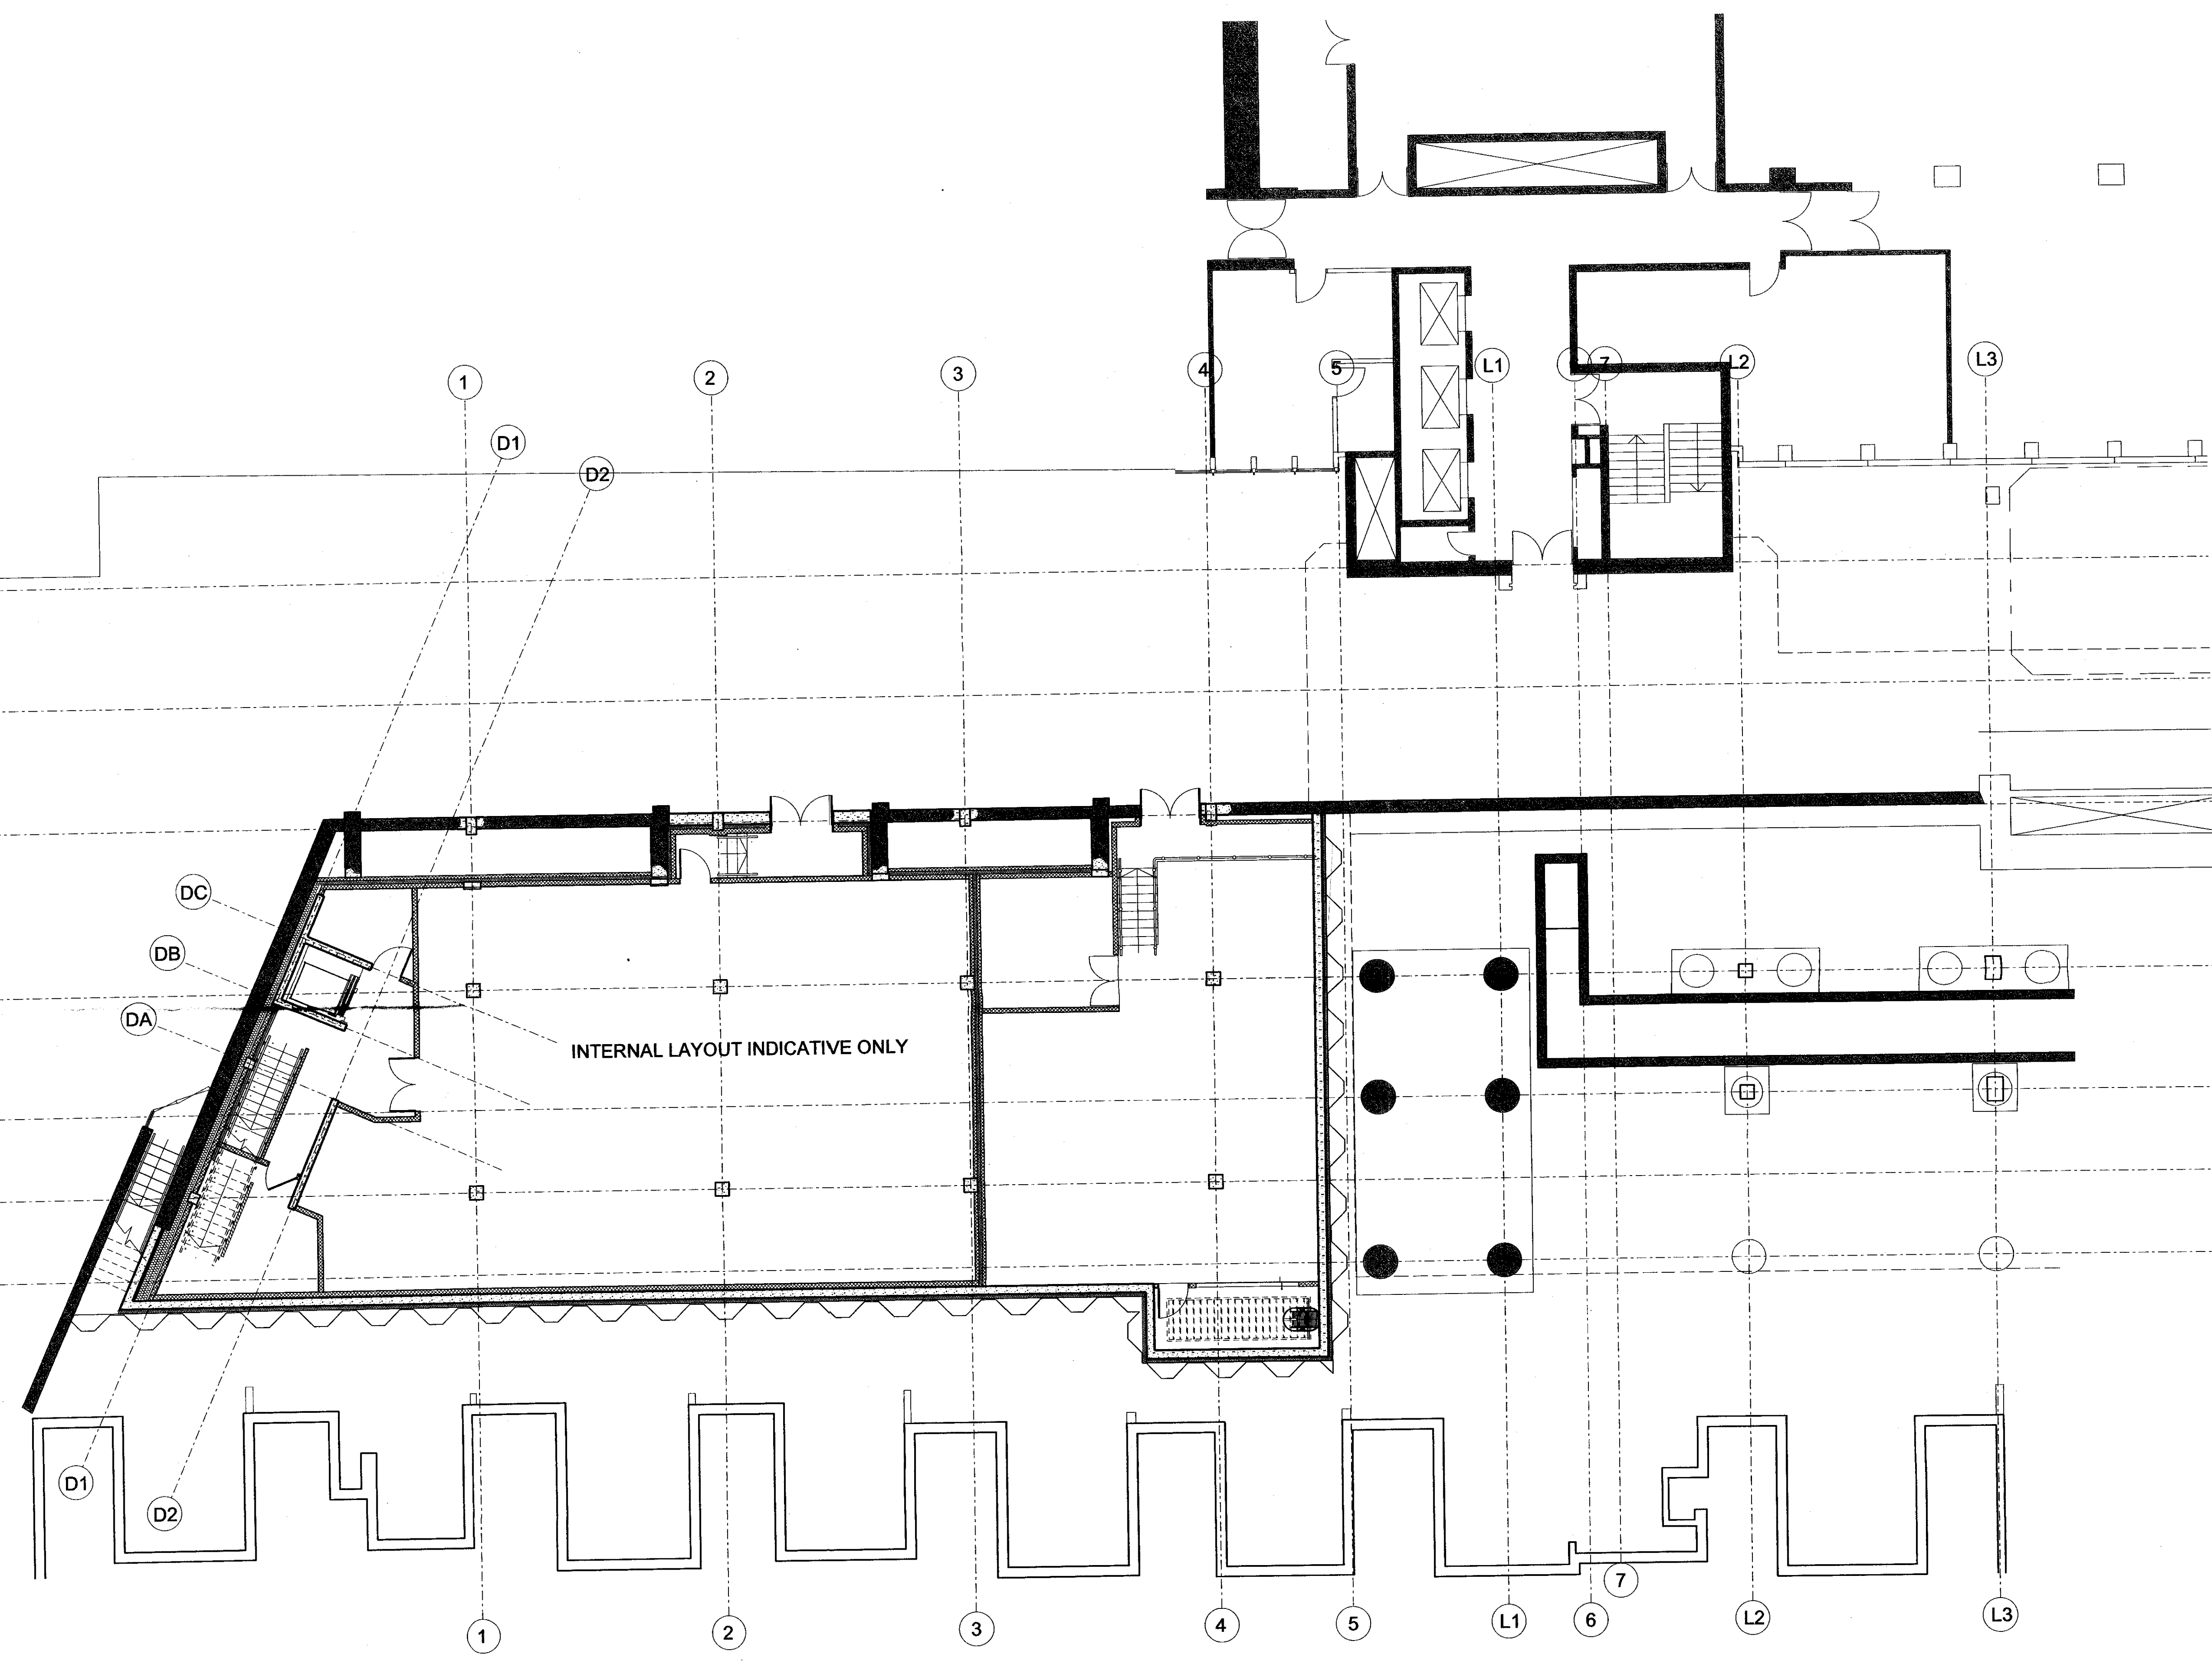

- NOTES
1. Do not scale from this drawing
 2. Work to figured dimensions where shown
 3. Confirm dimensions on site before fabrication or construction - report any discrepancies to CA


PL1	31/10/08	Canterover overhang removed from levels 4 and 5 above.	ER
PL	29/02/08	Planning Issue	ER
rev	date	description	by
drawing amendments			

Shepherd Epstein Hunter
 Architecture Planning Landscape

Phoenix Yard, 65 Kings Cross Road, London WC1X 9LW
 tel: 020 7841 7500 fax: 020 7841 7575
 email: architecture@seh.co.uk web: www.seh.co.uk

project	Thornhaugh Mews Project
client	Institute of Education

drawing status	scale	size
Planning	1:100	A1
drawing	job no.	
Plan - Proposed Level 2	06050	
drawing no.	rev.	
021	PL1	

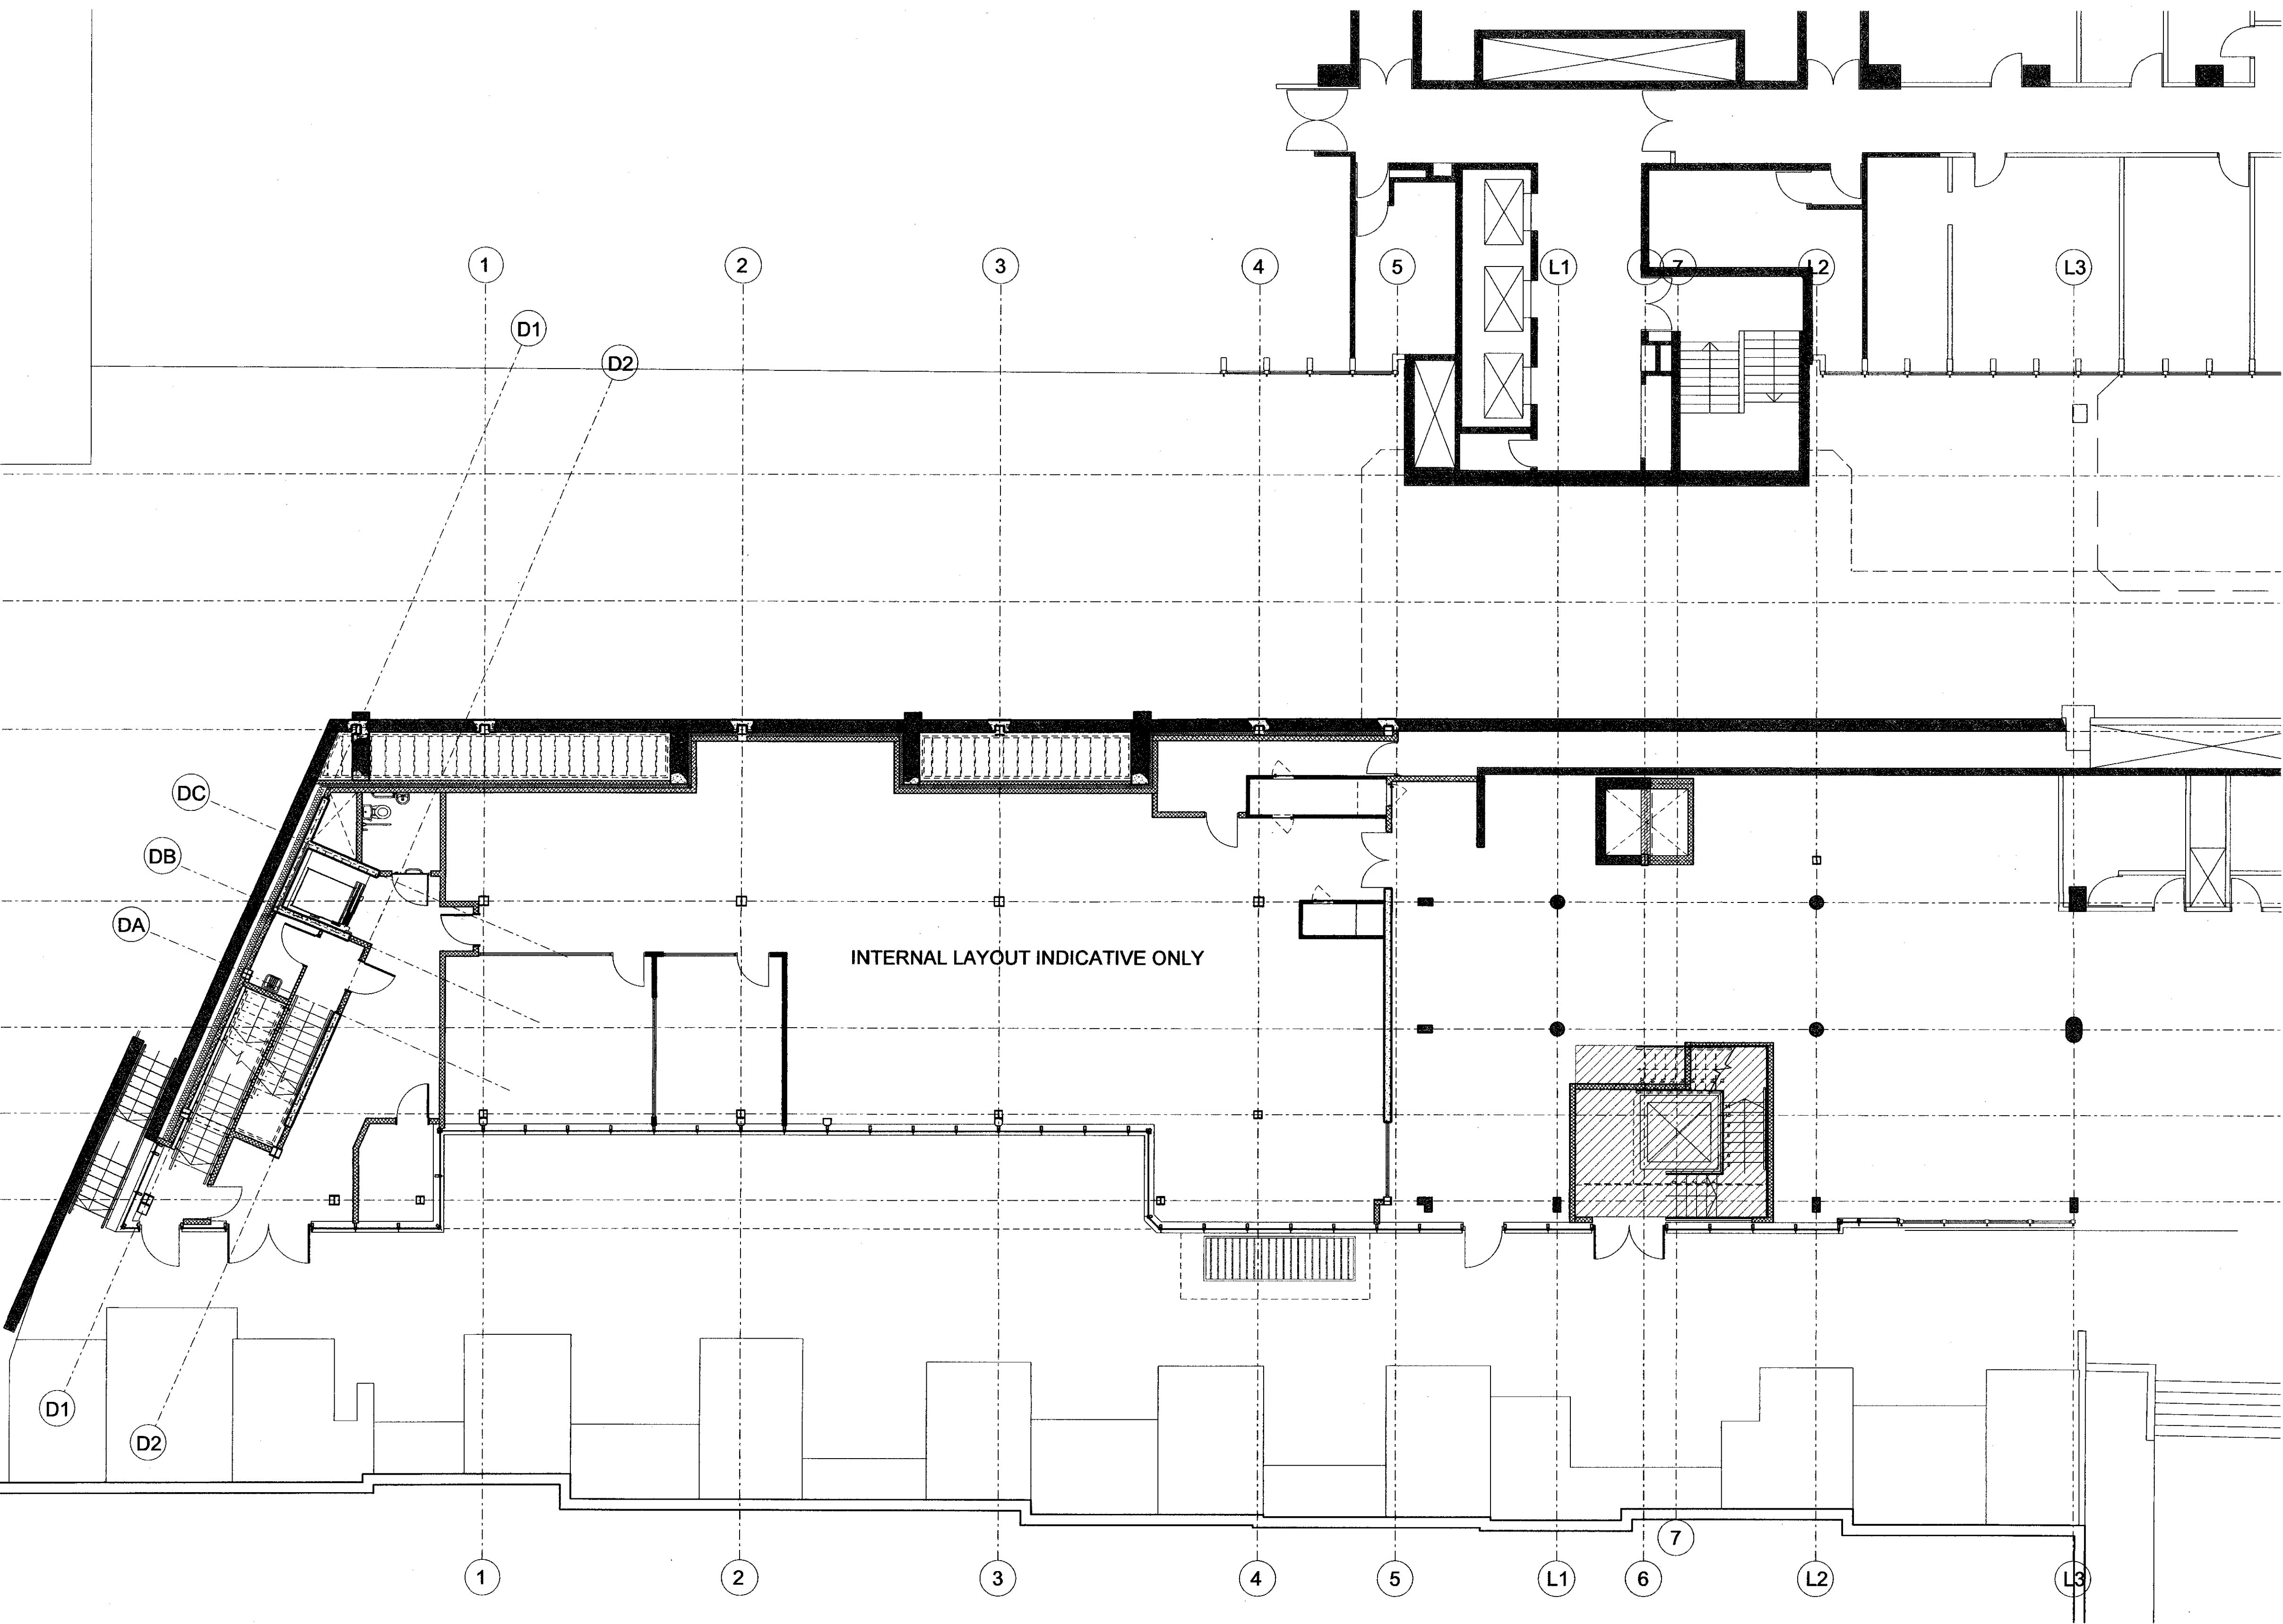

- NOTES
1. Do not scale from this drawing
 2. Work to figured dimensions where shown
 3. Confirm dimensions on site before fabrication or construction - report any discrepancies to CA


PL1 31/10/08	Canilever overhang removed from levels 4 and 5 above.	ER
PL 29/02/08	Planning Issue	ER
rev	date	description
		by
drawing amendments		

Shepherd Epstein Hunter
 Architecture Planning Landscape

Phoenix Yard, 65 Kings Cross Road, London WC1X 9LW
 tel: 020 7841 7500 fax: 020 7841 7575
 email: architecture@seh.co.uk web: www.seh.co.uk

project	Thornhaugh Mews Project
client	Institute of Education

drawing status	scale	size
Planning	1:100	A1
drawing	job no.	
Plan - Proposed Level 3	06050	
drawing no.	rev.	
022	PL1	

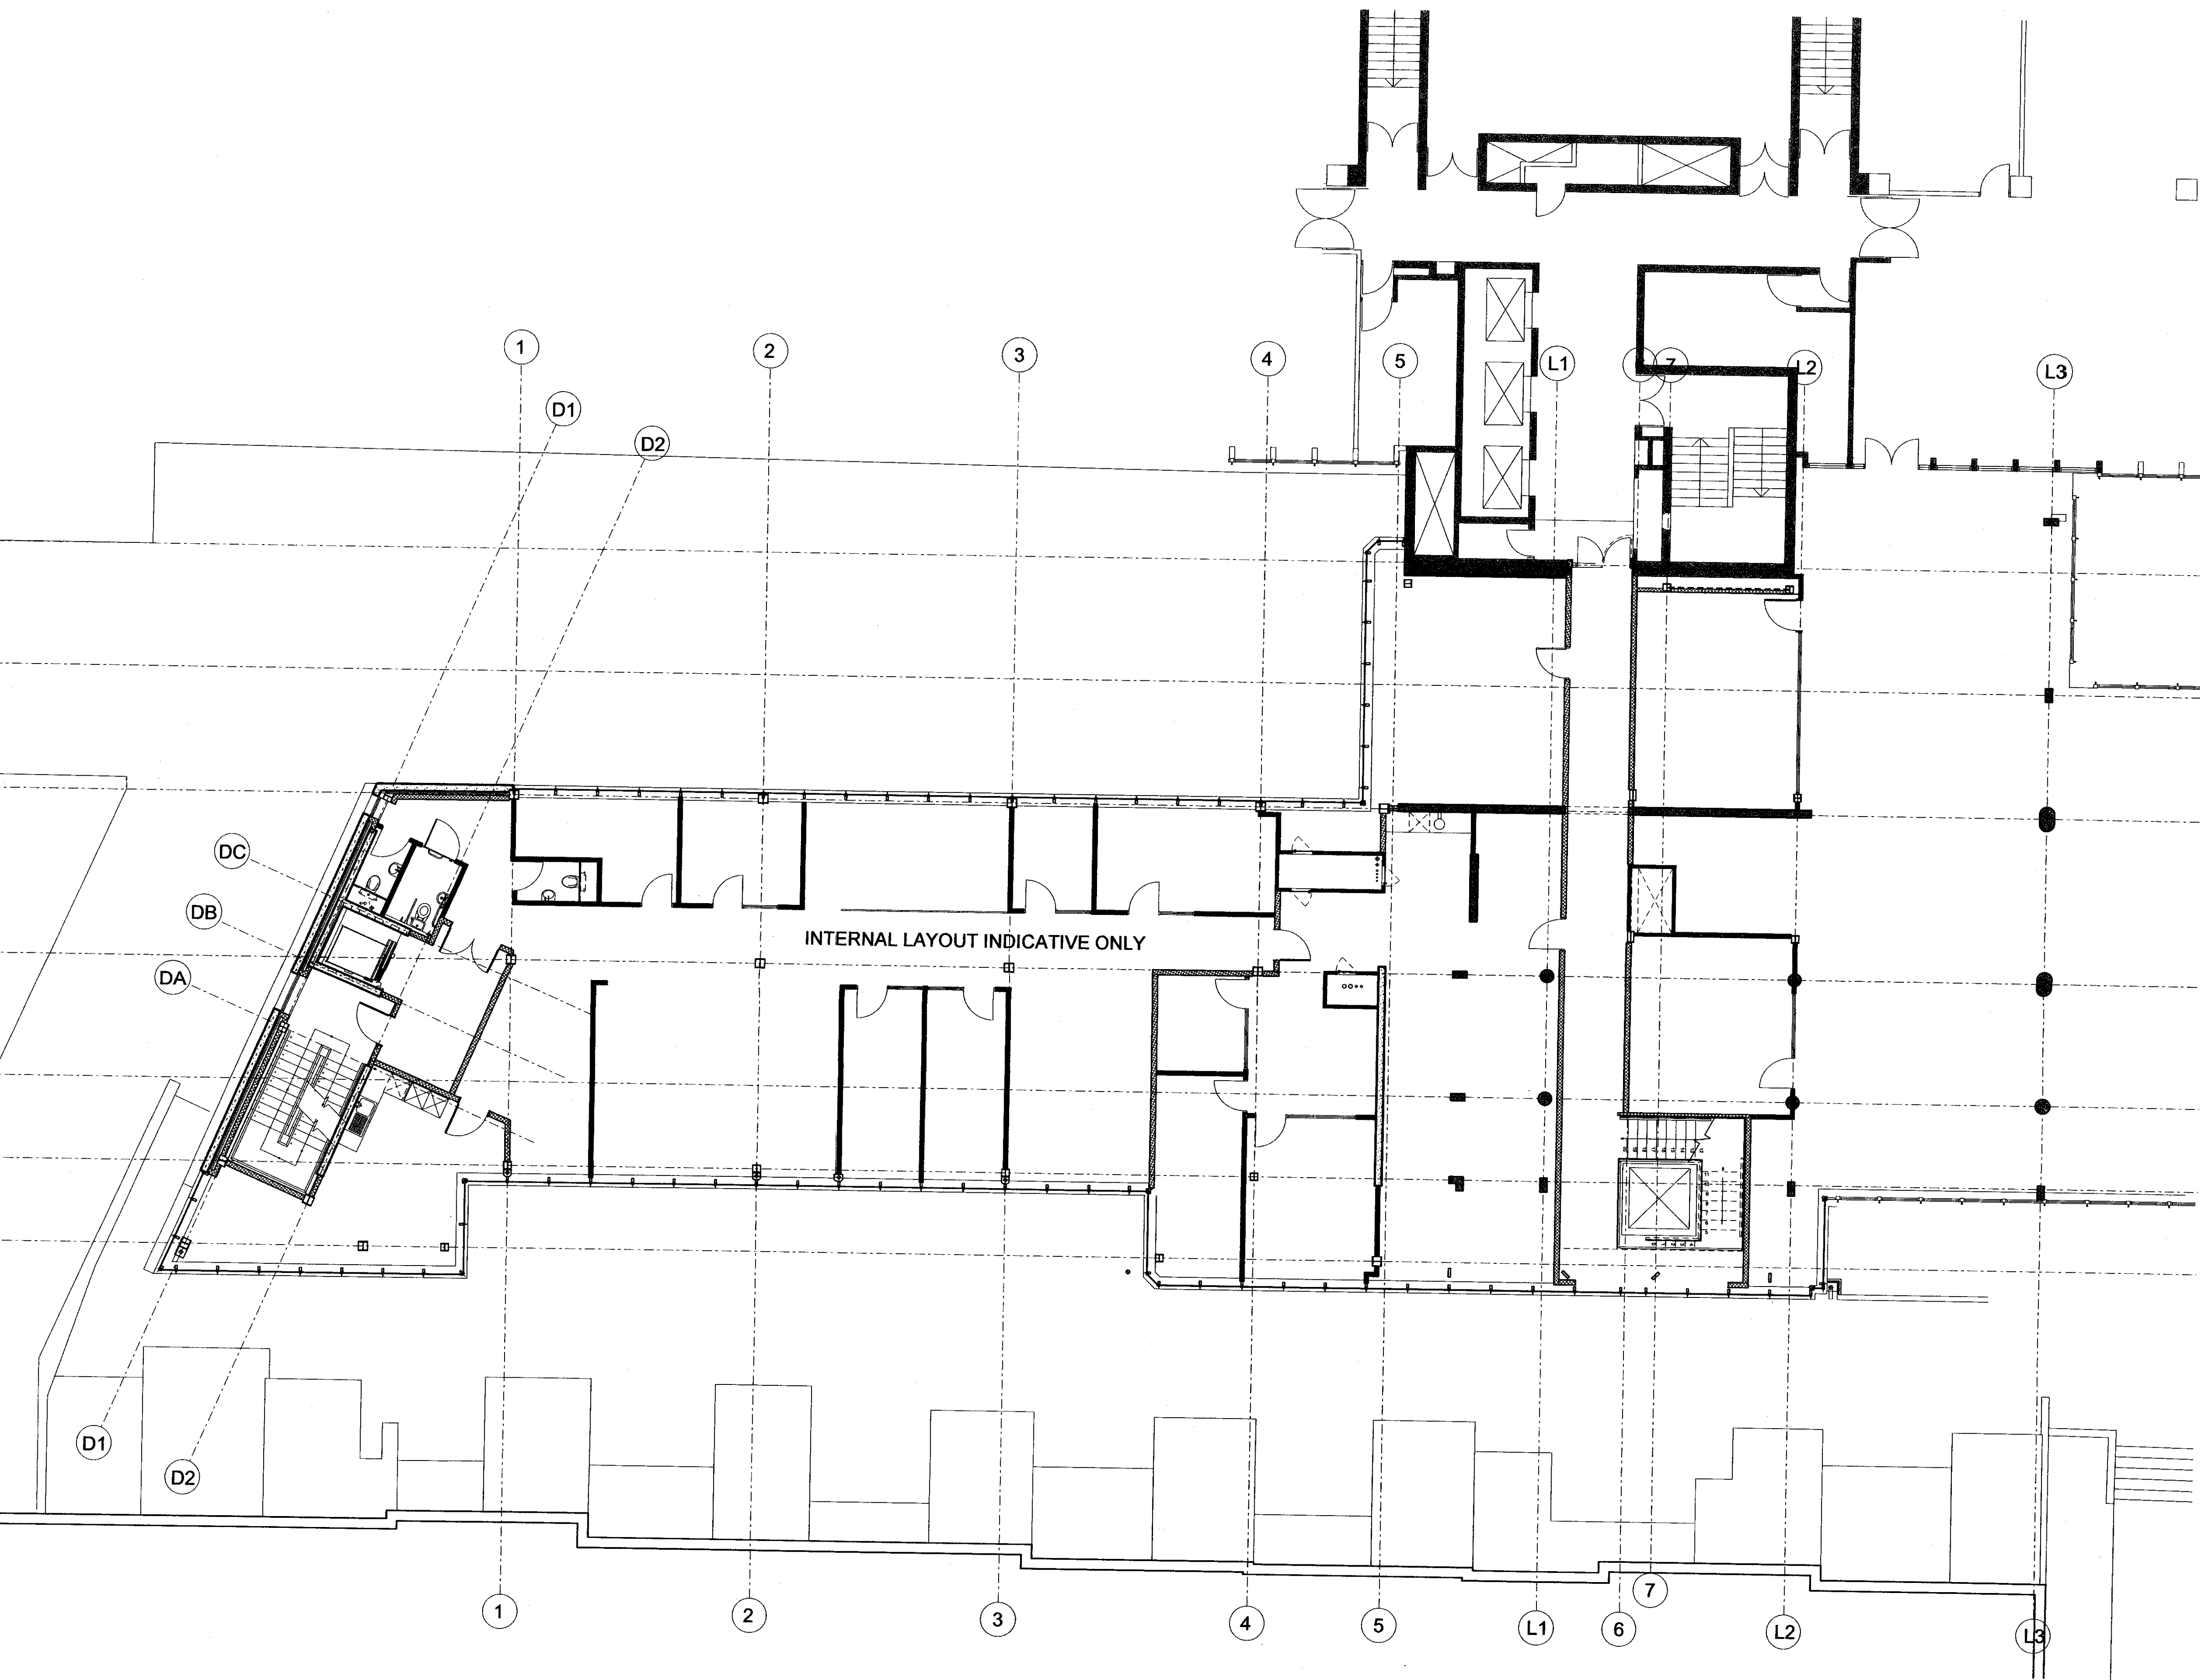

- notes
1. Do not scale from this drawing
 2. Work to figured dimensions where shown
 3. Confirm dimensions on site before fabrication or construction - report any discrepancies to CA


PL1 31/10/08	Cantilever over service road removed.	ER
PL 29/02/08	Planning Issue	ER
rev/date	description	by
drawing amendments		

Shepherd Epstein Hunter
 Architecture Planning Landscape

Phoenix Yard, 65 Kings Cross Road, London WC1X 9LW
 tel: 020 7841 7500 fax: 020 7841 7575
 email: architecture@seh.co.uk web: www.seh.co.uk

project	Thornhaugh Mews Project
client	Institute of Education

drawing status	scale	size
Planning	1:100	A1
drawing	job no.	
Plan - Proposed Level 4	06050	
drawing no.	rev.	
023	PL1	

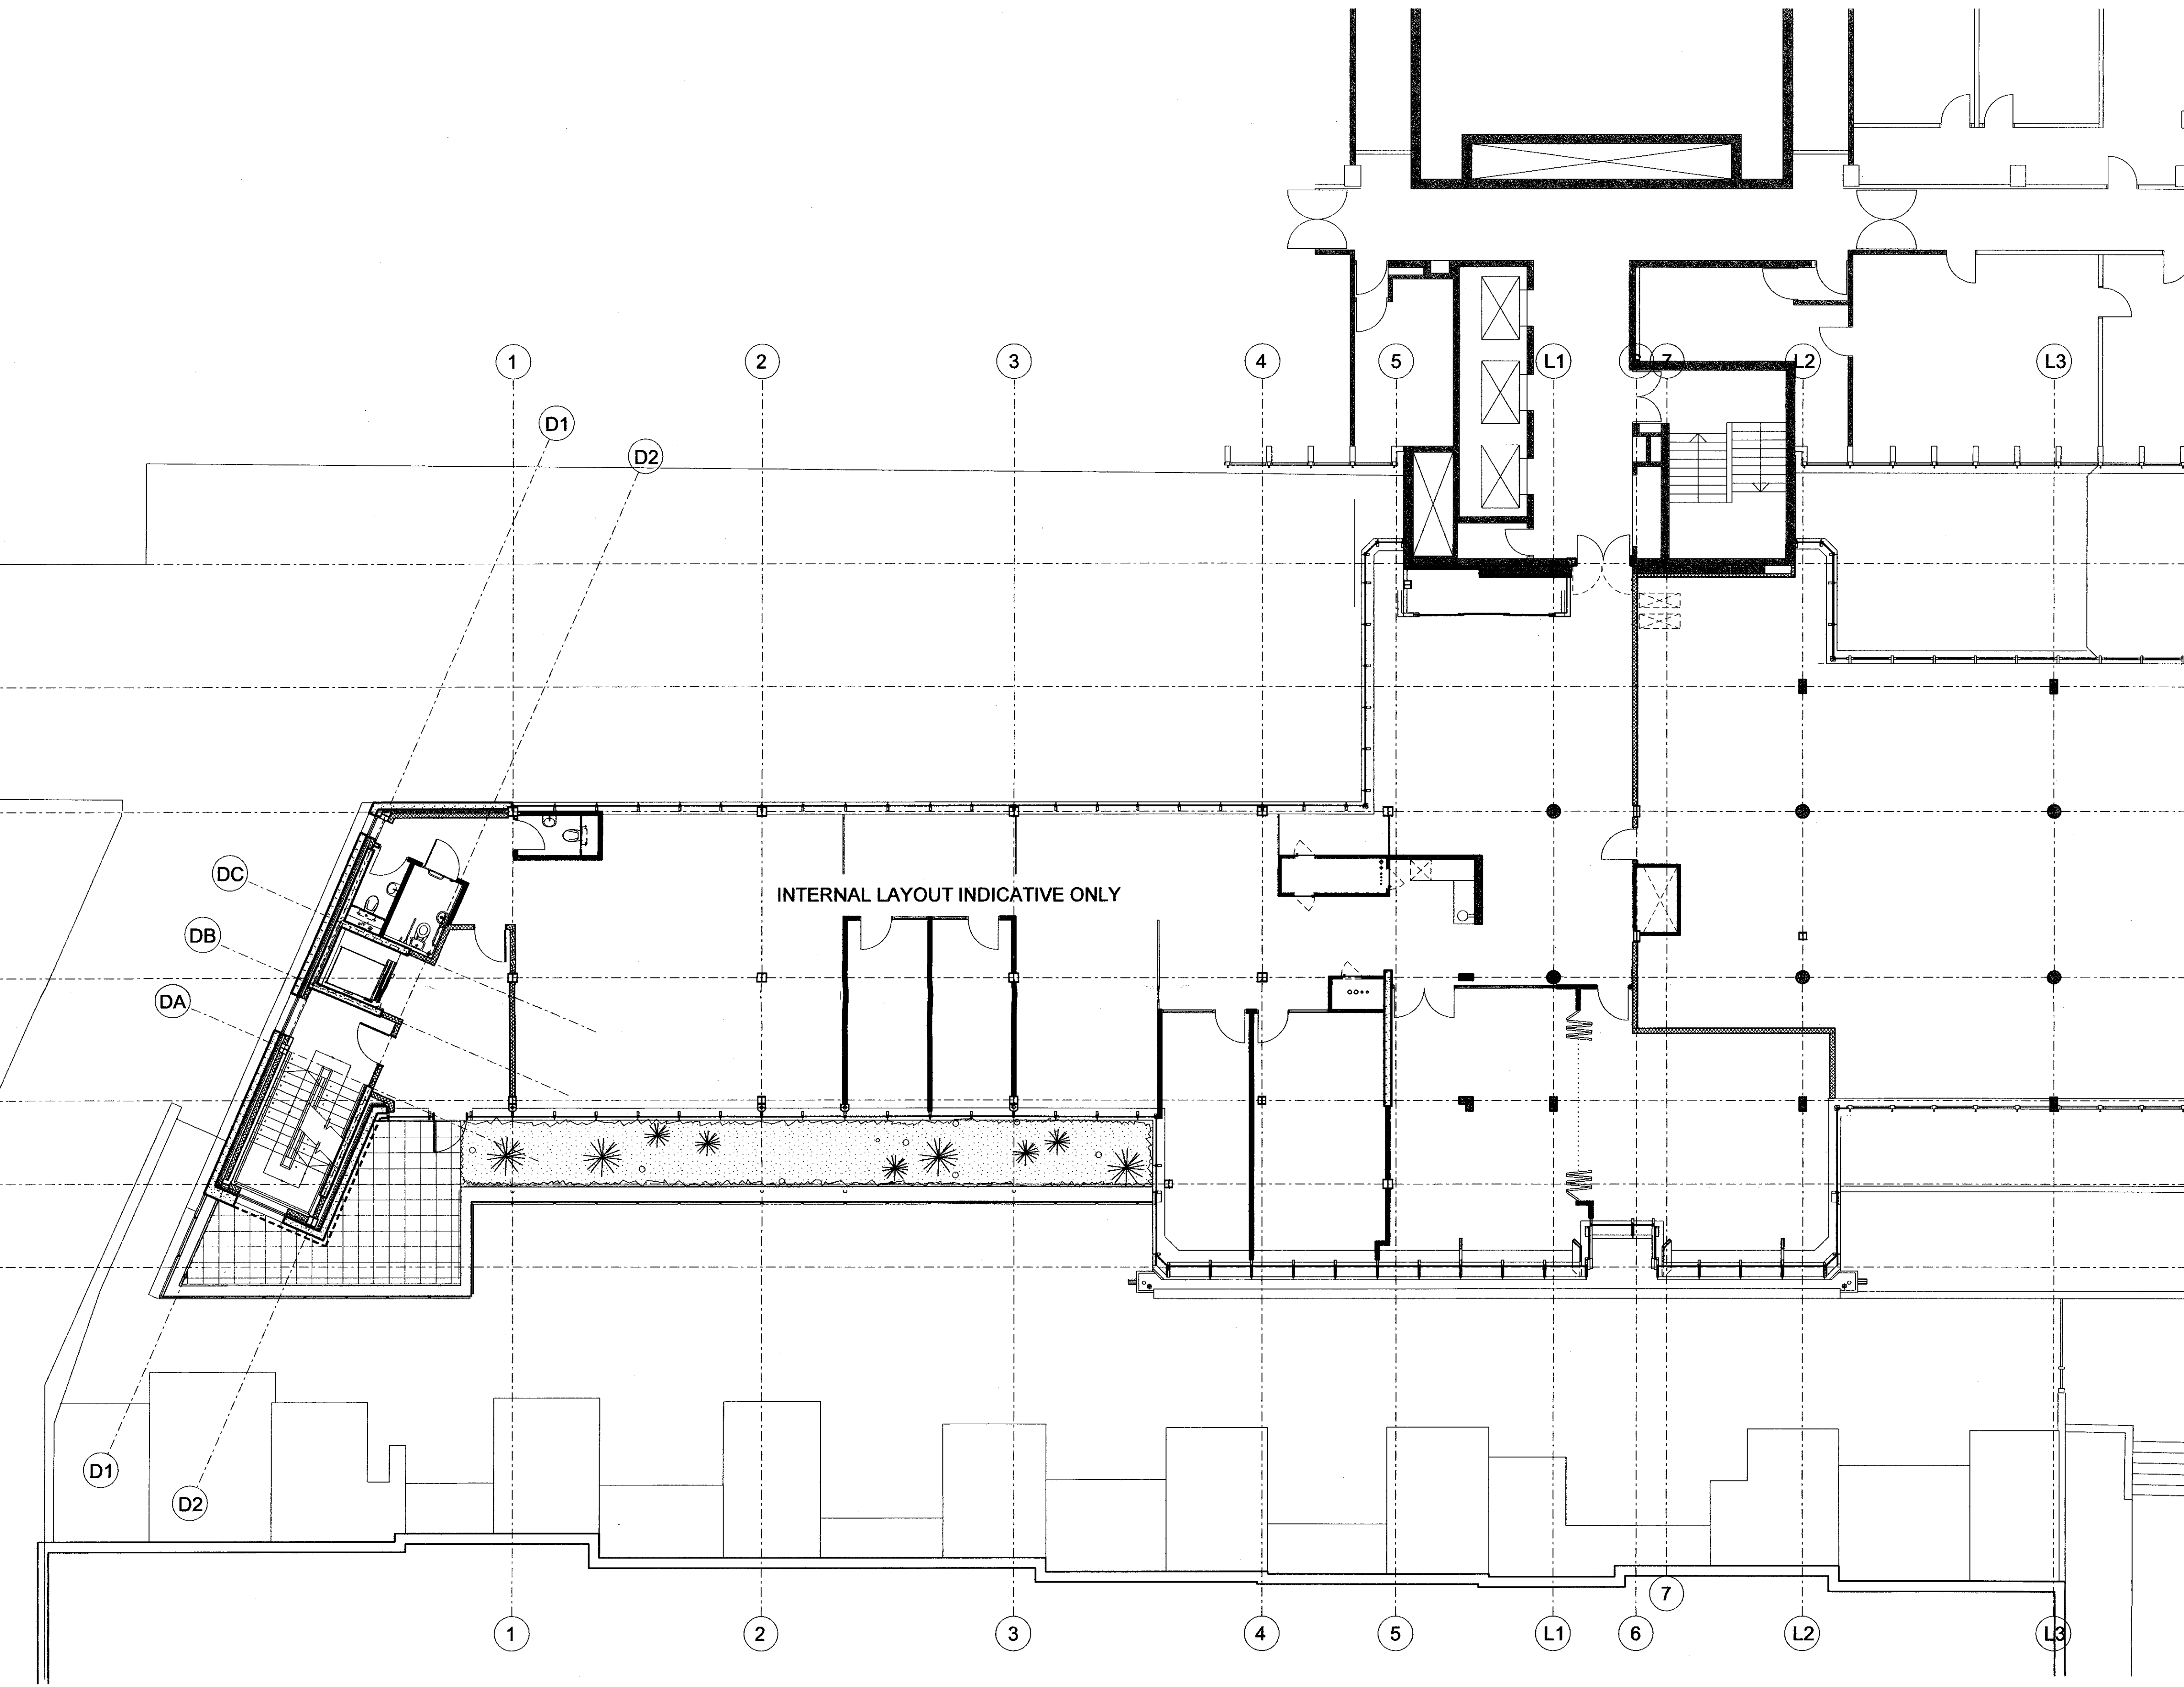

- NOTES
1. Do not scale from this drawing
 2. Work to figured dimensions where shown
 3. Confirm dimensions on site before fabrication or construction - report any discrepancies to CA


PL1 31/10/08	Cantilever over service road removed.	ER
PL 29/02/08	Planning Issue	ER
rev	date	description
		by
drawing amendments		

Shepherd Epstein Hunter
 Architecture Planning Landscape

Phoenix Yard, 65 Kings Cross Road, London WC1X 9LW
 tel: 020 7841 7500 fax: 020 7841 7575
 email: architecture@seh.co.uk web: www.seh.co.uk

project	Thornhaugh Mews Project
client	Institute of Education

drawing status	scale	size
Planning	1:100	A1
drawing	job no.	
Plan - Proposed Level 5	06050	
drawing no.	rev	
024	PL1	

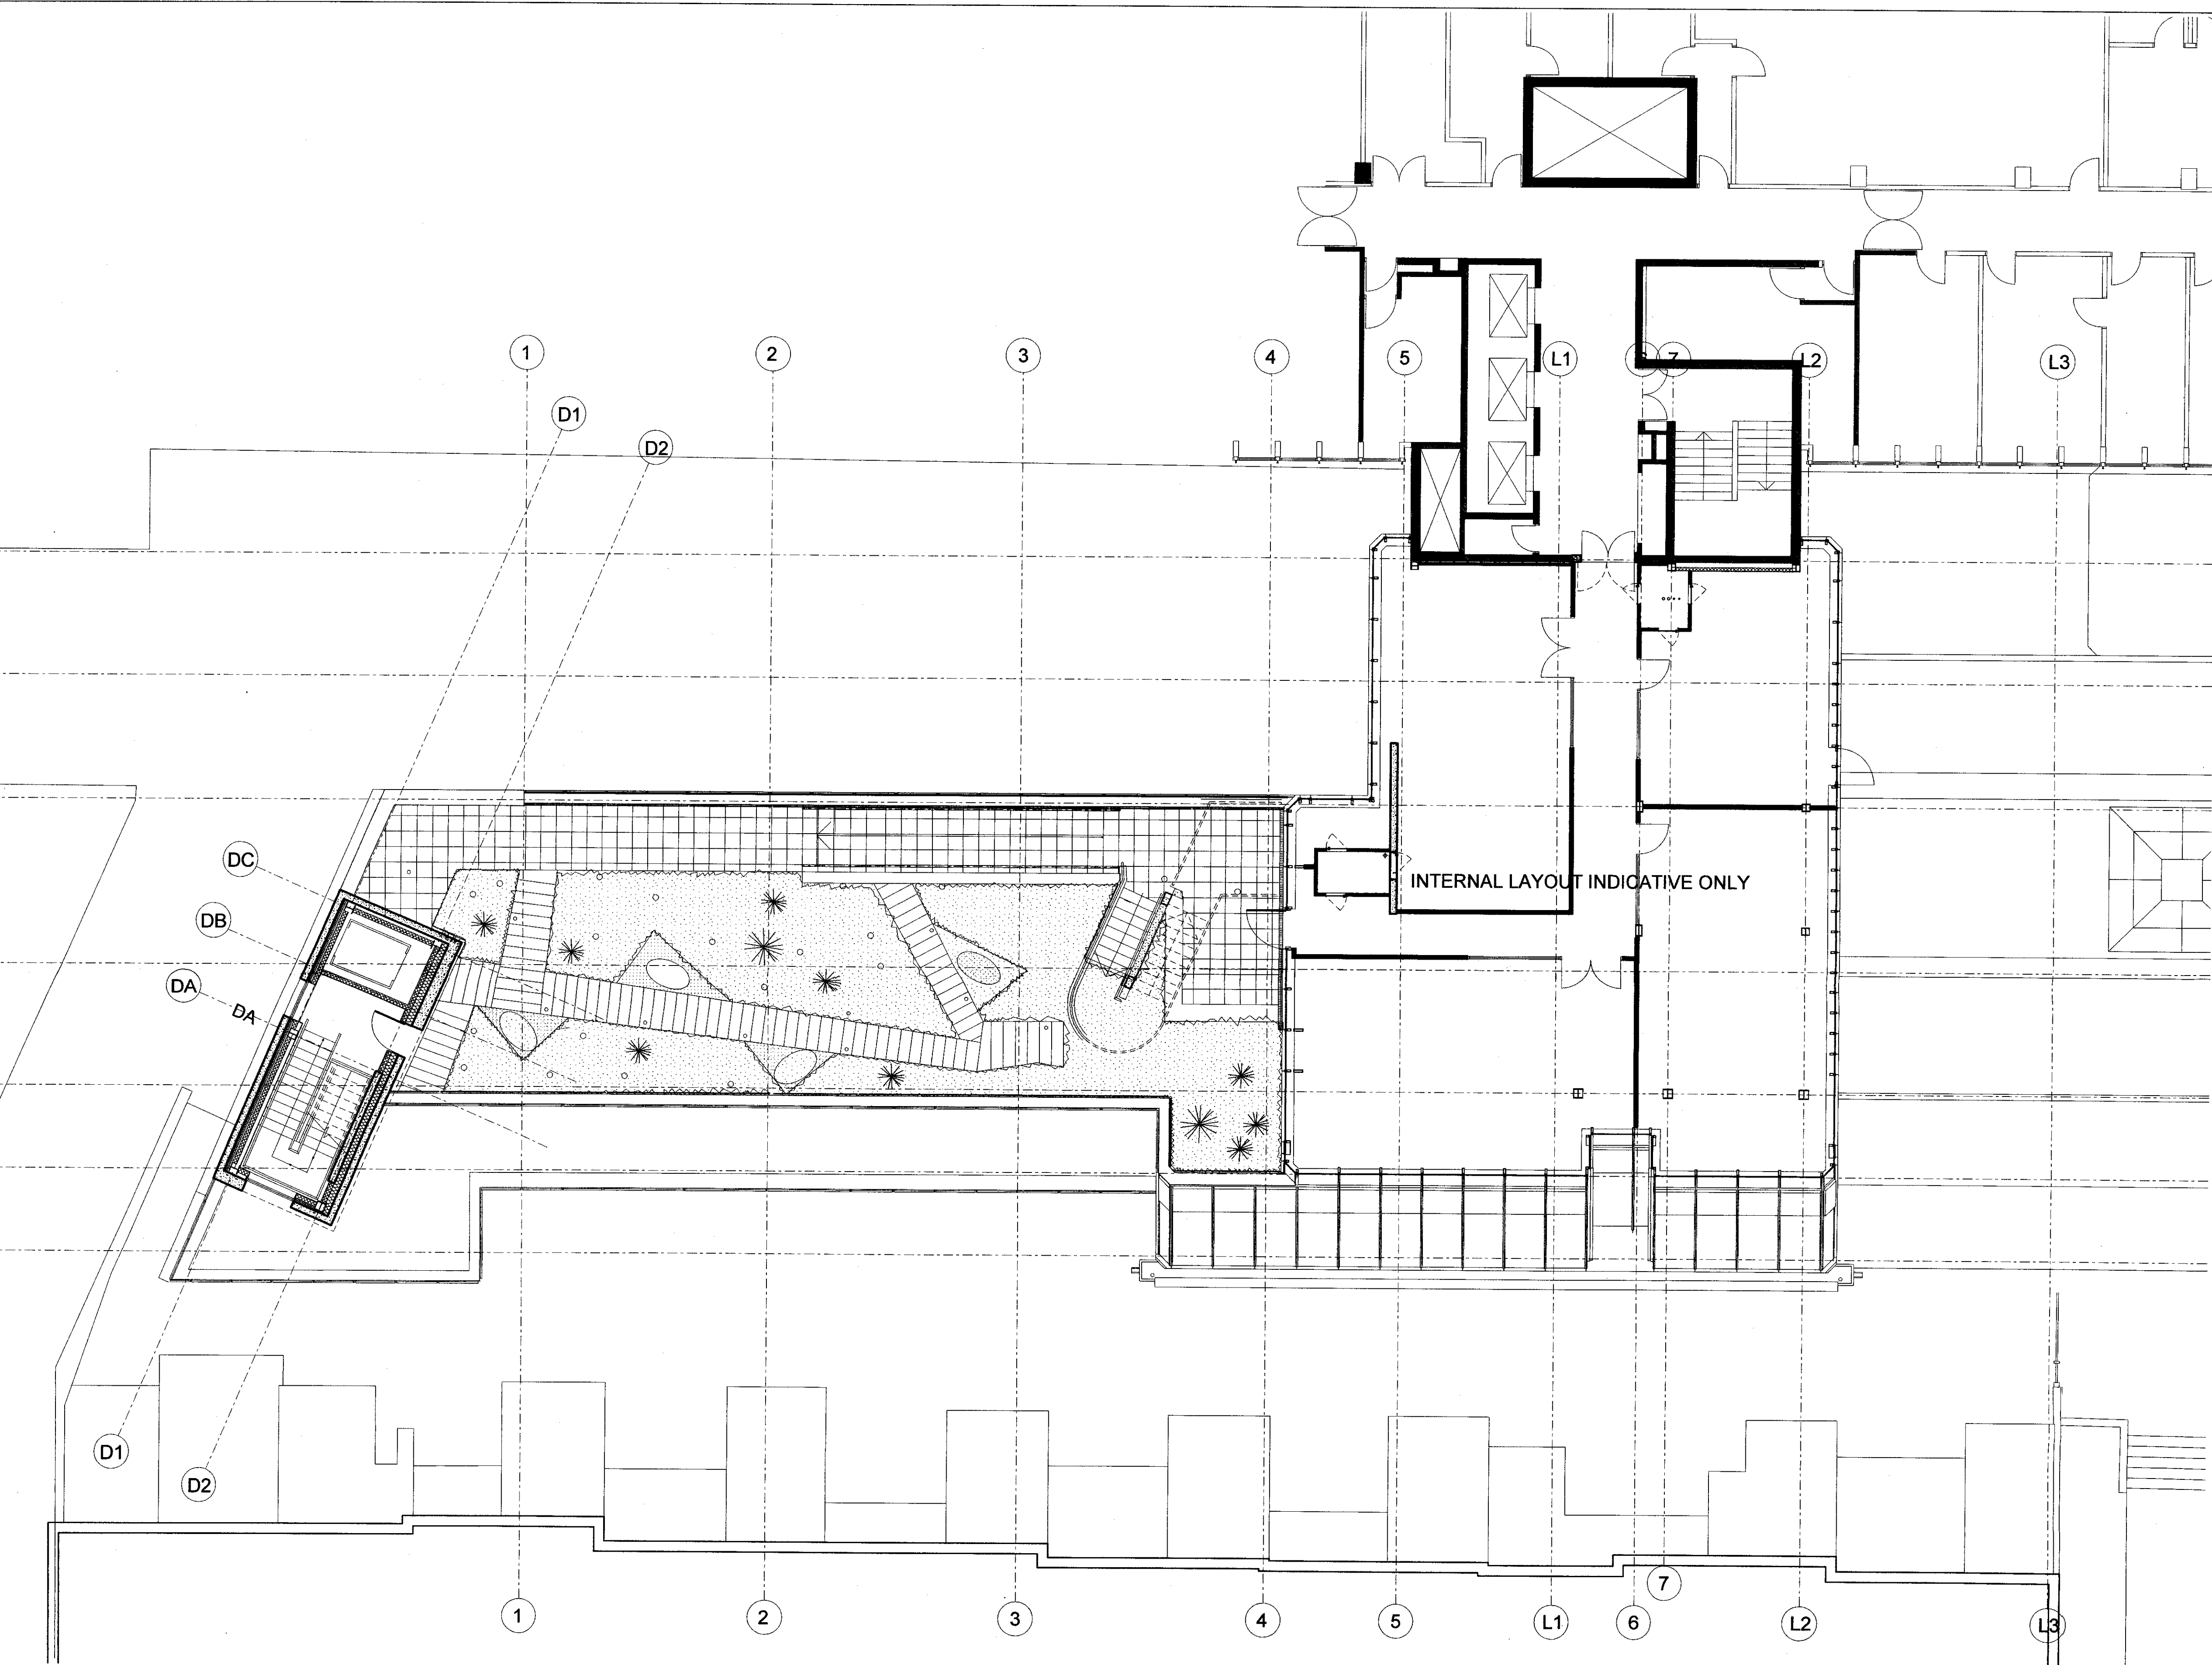

1. Do not scale from this drawing
2. Work to figured dimensions where shown
3. Confirm dimensions on site before fabrication or construction - report any discrepancies to CA

INTERNAL LAYOUT INDICATIVE ONLY

PL1 31/10/08	Can'teiver over service road removed, green roof and external stair revised.	ER
PL 29/02/06	Planning Issue	ER
rev date	description	by
drawing amendments		


Shepherd Epstein Hunter
 Architecture Planning Landscape

Phoenix Yard, 65 Kings Cross Road, London WC1X 9LW
 tel: 020 7841 7500 fax: 020 7841 7575
 email: architecture@seh.co.uk web: www.seh.co.uk

project	Thornhaugh Mews Project
client	Institute of Education

drawing status	scale	size
Planning	1:100	A1
drawing	job no.	
Plan - Proposed Level 6	06050	
	drawing no.	rev.
	025	PL1

1. Do not scale from this drawing
2. Work to figured dimensions where shown
3. Confirm dimensions on site before fabrication or construction - report any discrepancies to CA

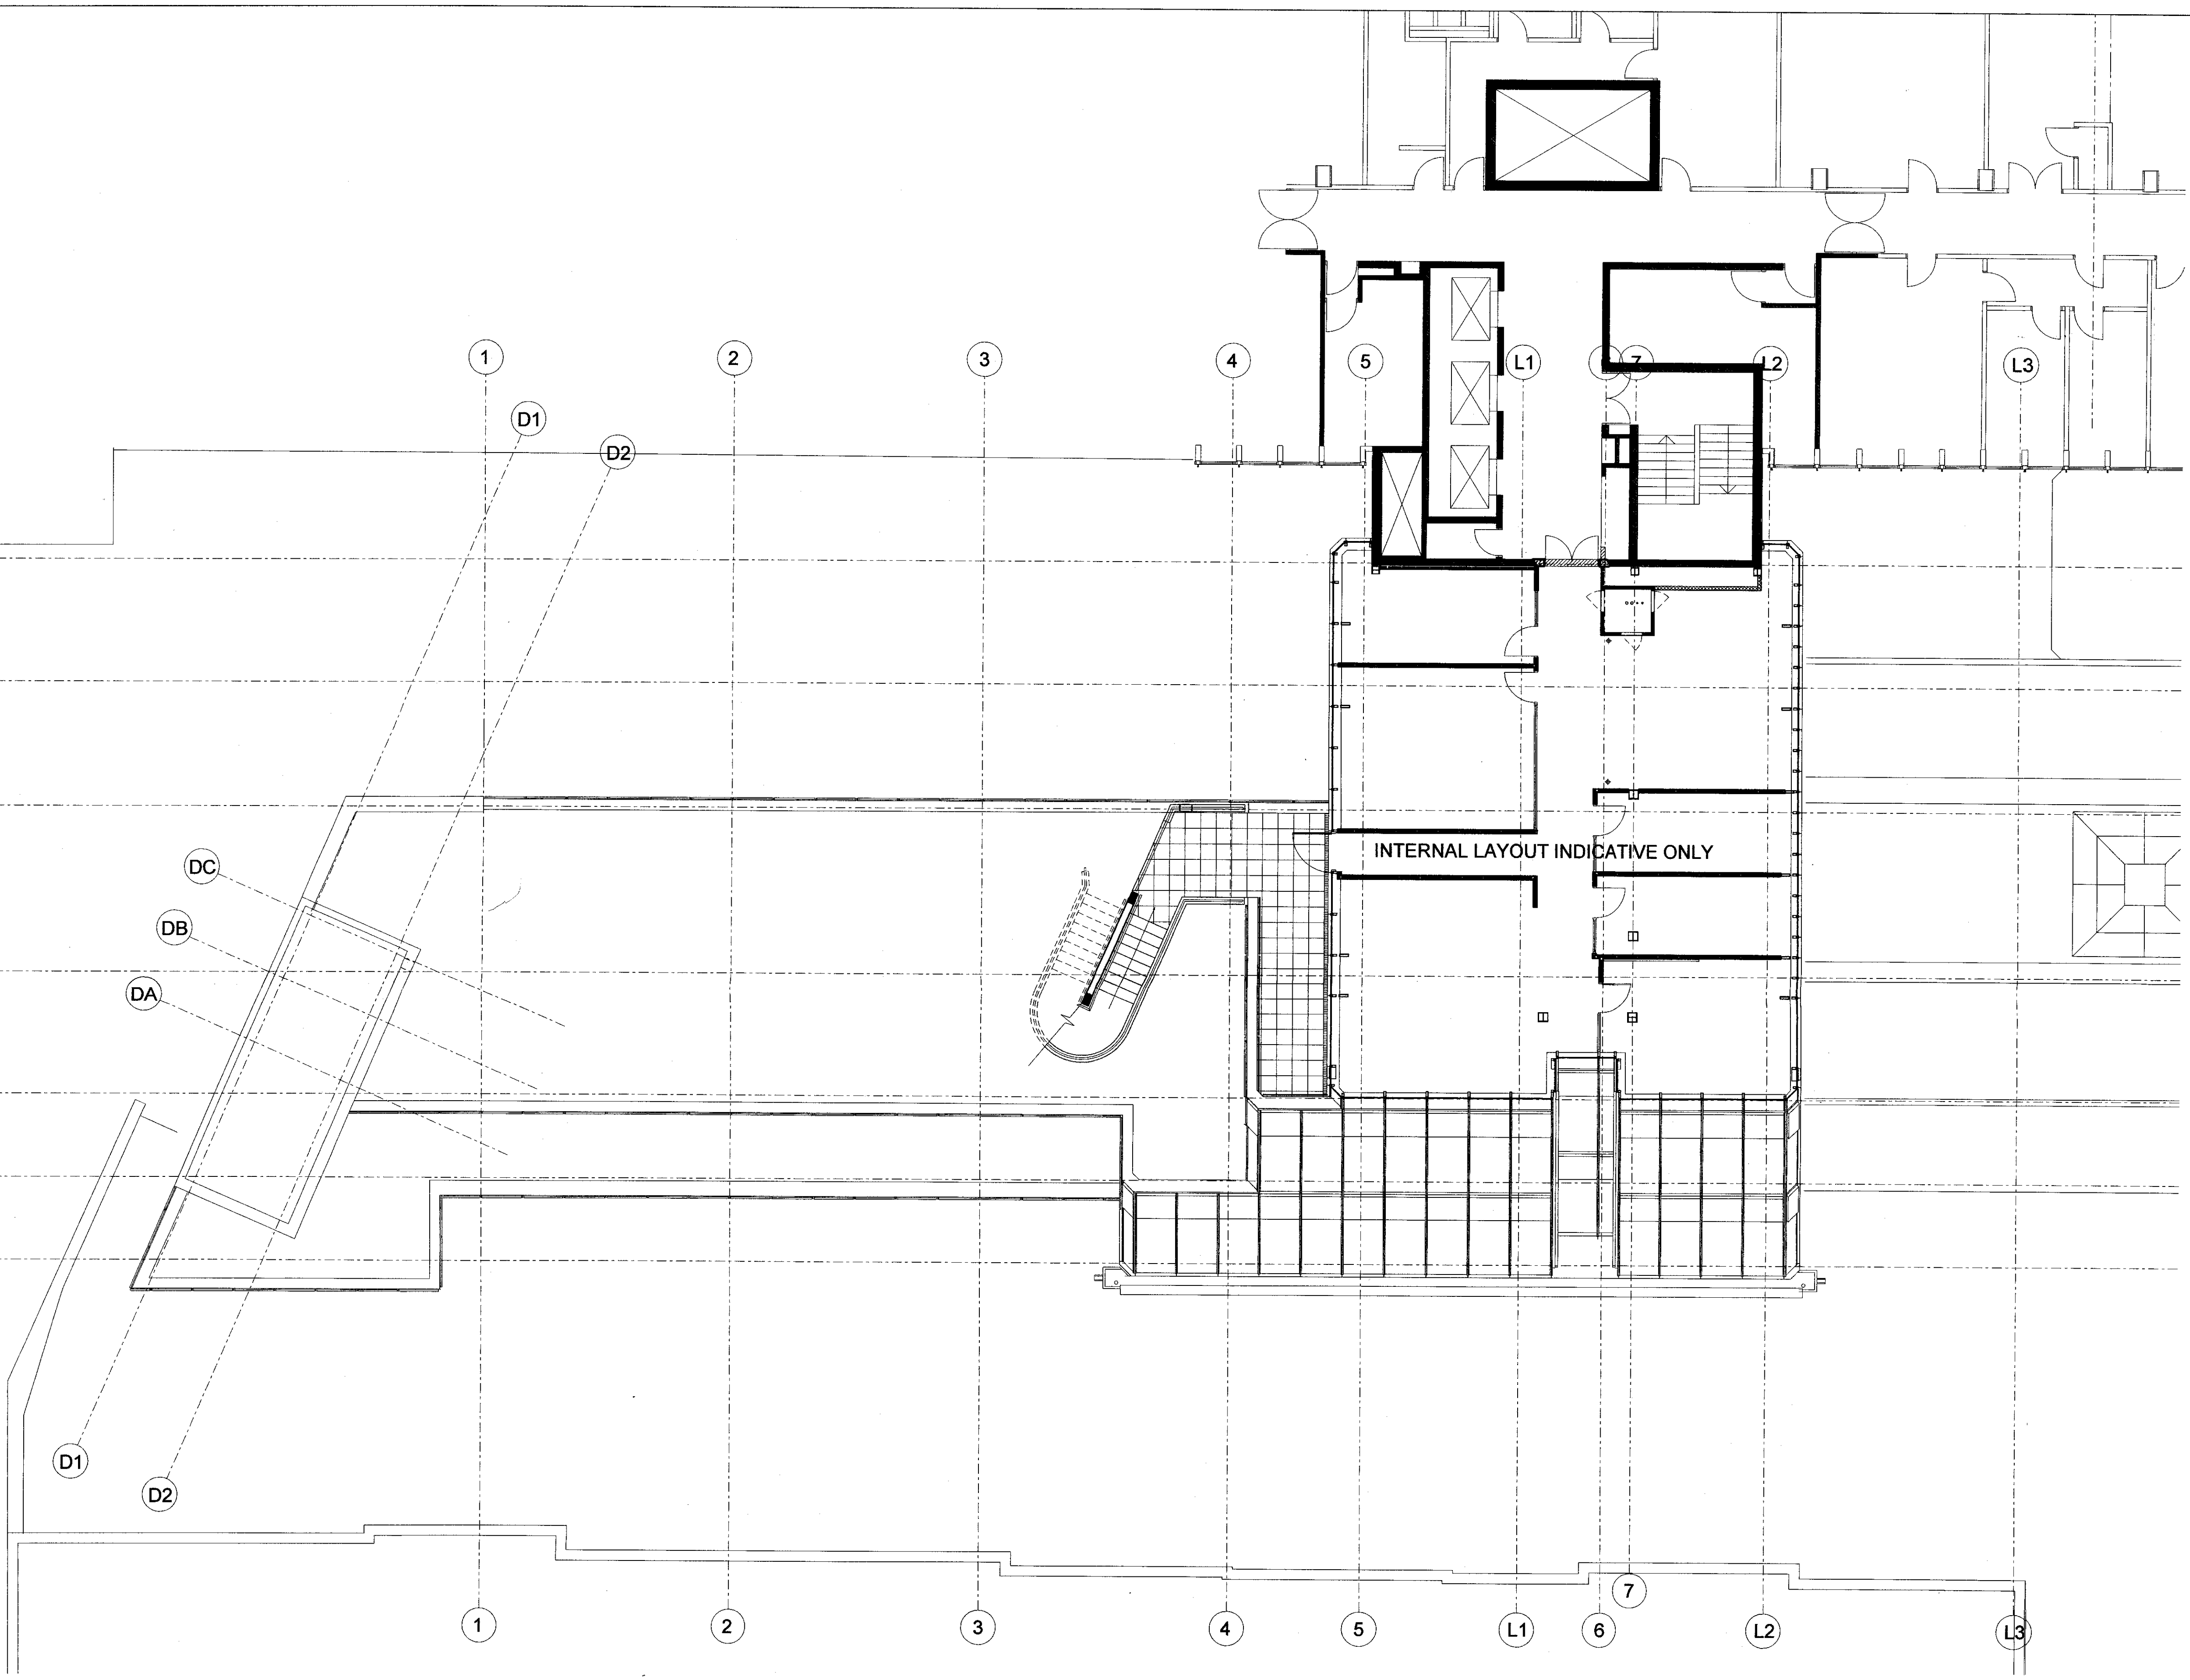

INTERNAL LAYOUT INDICATIVE ONLY


PL 31/10/08	Cantilever over service road removed, terrace and external stair revised.	ER
PL 29/02/08	Planning Issue	ER
rev	date	description
drawing amendments		by

Shepherd Epstein Hunter
Architecture Planning Landscape

Phoenix Yard, 65 Kings Cross Road, London WC1X 9LW
tel: 020 7841 7500 fax: 020 7841 7575
email: architecture@seh.co.uk web: www.seh.co.uk

project	Thornhaugh Mews Project
client	Institute of Education

drawing status	scale	size
Planning	1:100	A1
drawing	job no.	
Plan - Proposed Level 7	06050	
drawing no.	rev.	
026	PL1	

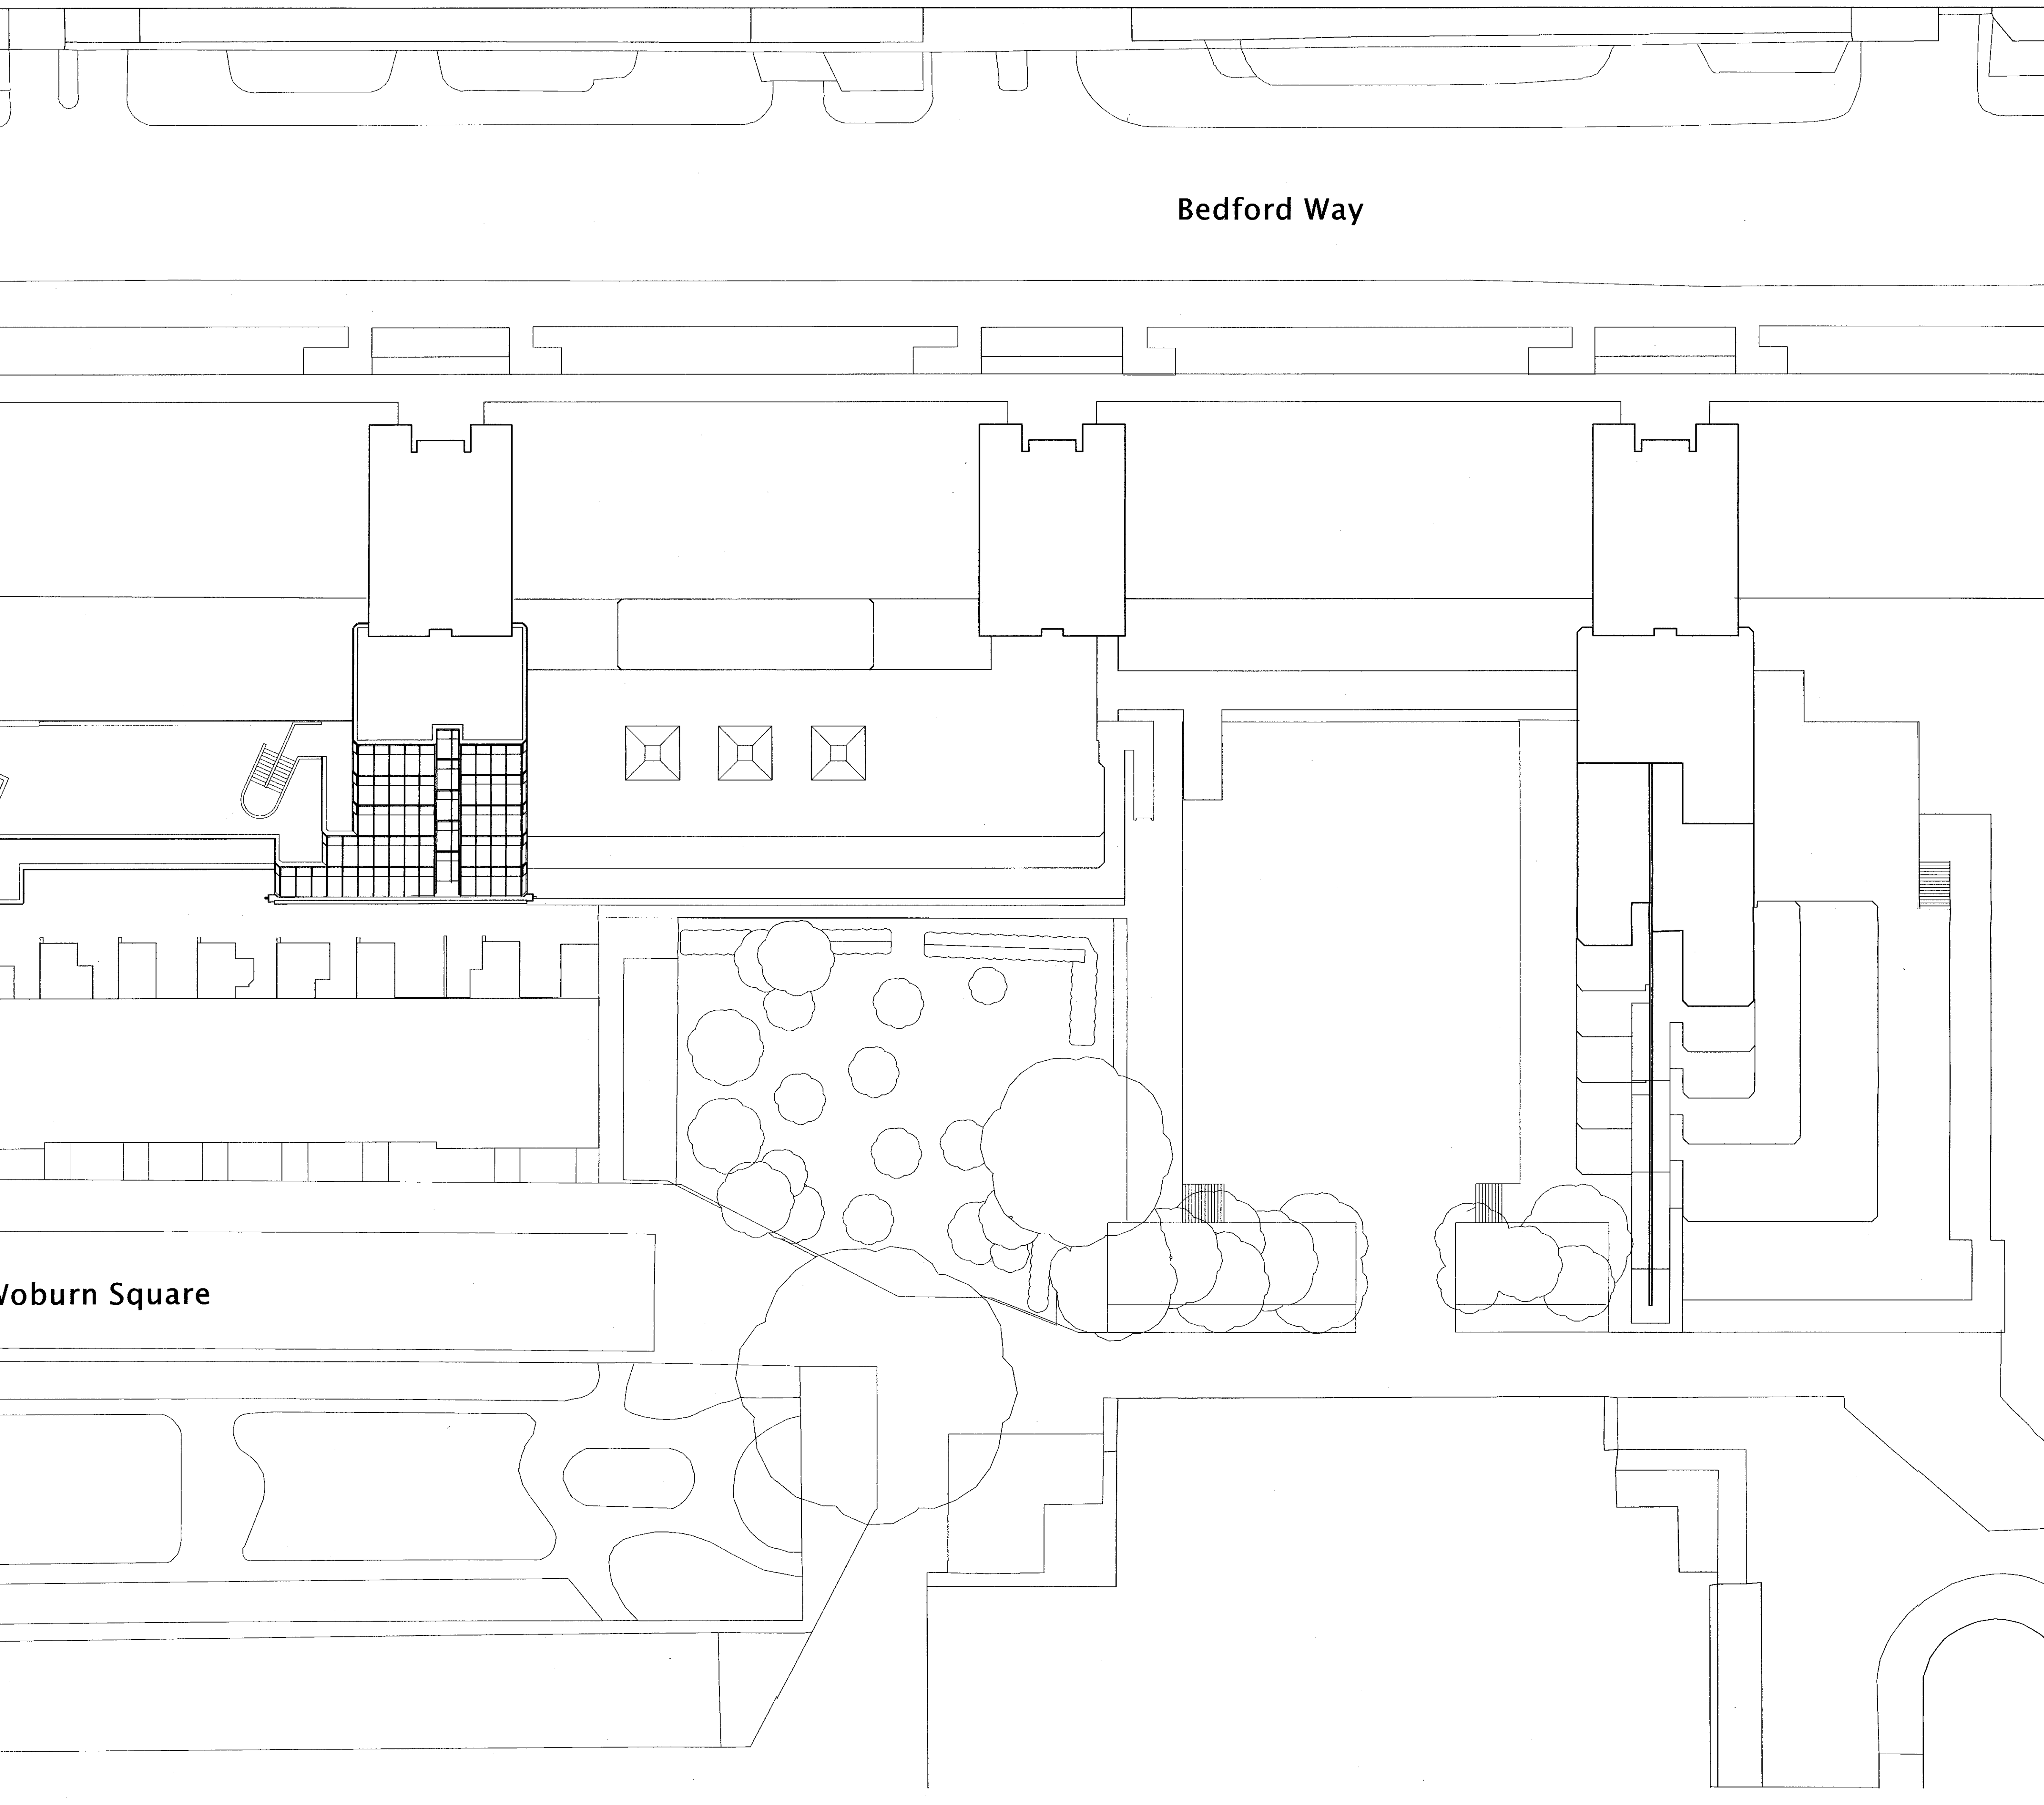

Bedford Way

Voburn Square

- NOTES
1. Do not scale from this drawing
 2. Work to figured dimensions where shown
 3. Confirm dimensions on site before fabrication or construction - report any discrepancies to CA

PL1 31/10/08	Rear cantilever removed from levels 4 and 5, terrace infilled at levels 8 and 9.	ER
PL 29/02/08	Planning Issue	ER
rev. date	description	by
drawing amendments		

Shepherd Epstein Hunter
 Architecture Planning Landscape

Phoenix Yard, 65 Kings Cross Road, London WC1X 9LW
 tel: 020 7841 7500 fax: 020 7841 7575
 email: architecture@seh.co.uk web: www.seh.co.uk

project	Thornhaugh Mews Project
client	Institute of Education

drawing status	scale	size
Planning	1:250	A1
drawing	job no.	
Plan - Proposed Roof Level	06050	
drawing no.	rev.	
029	PL1	