



E  
A

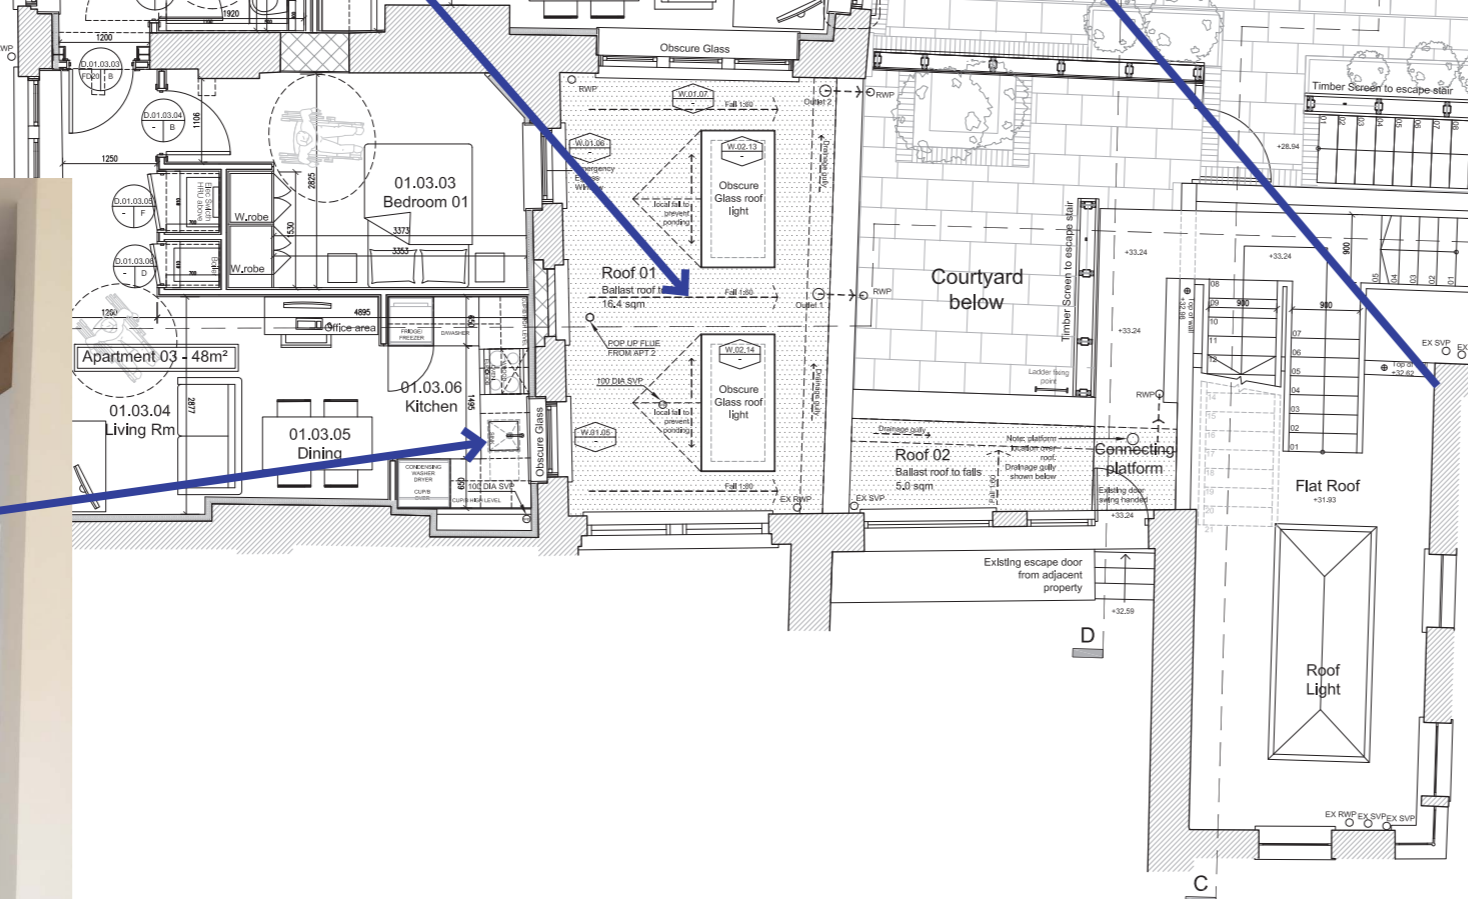

B

2014/6162/P 172A Arlington Road  
Obscure windows: First Floor  
16 10 16



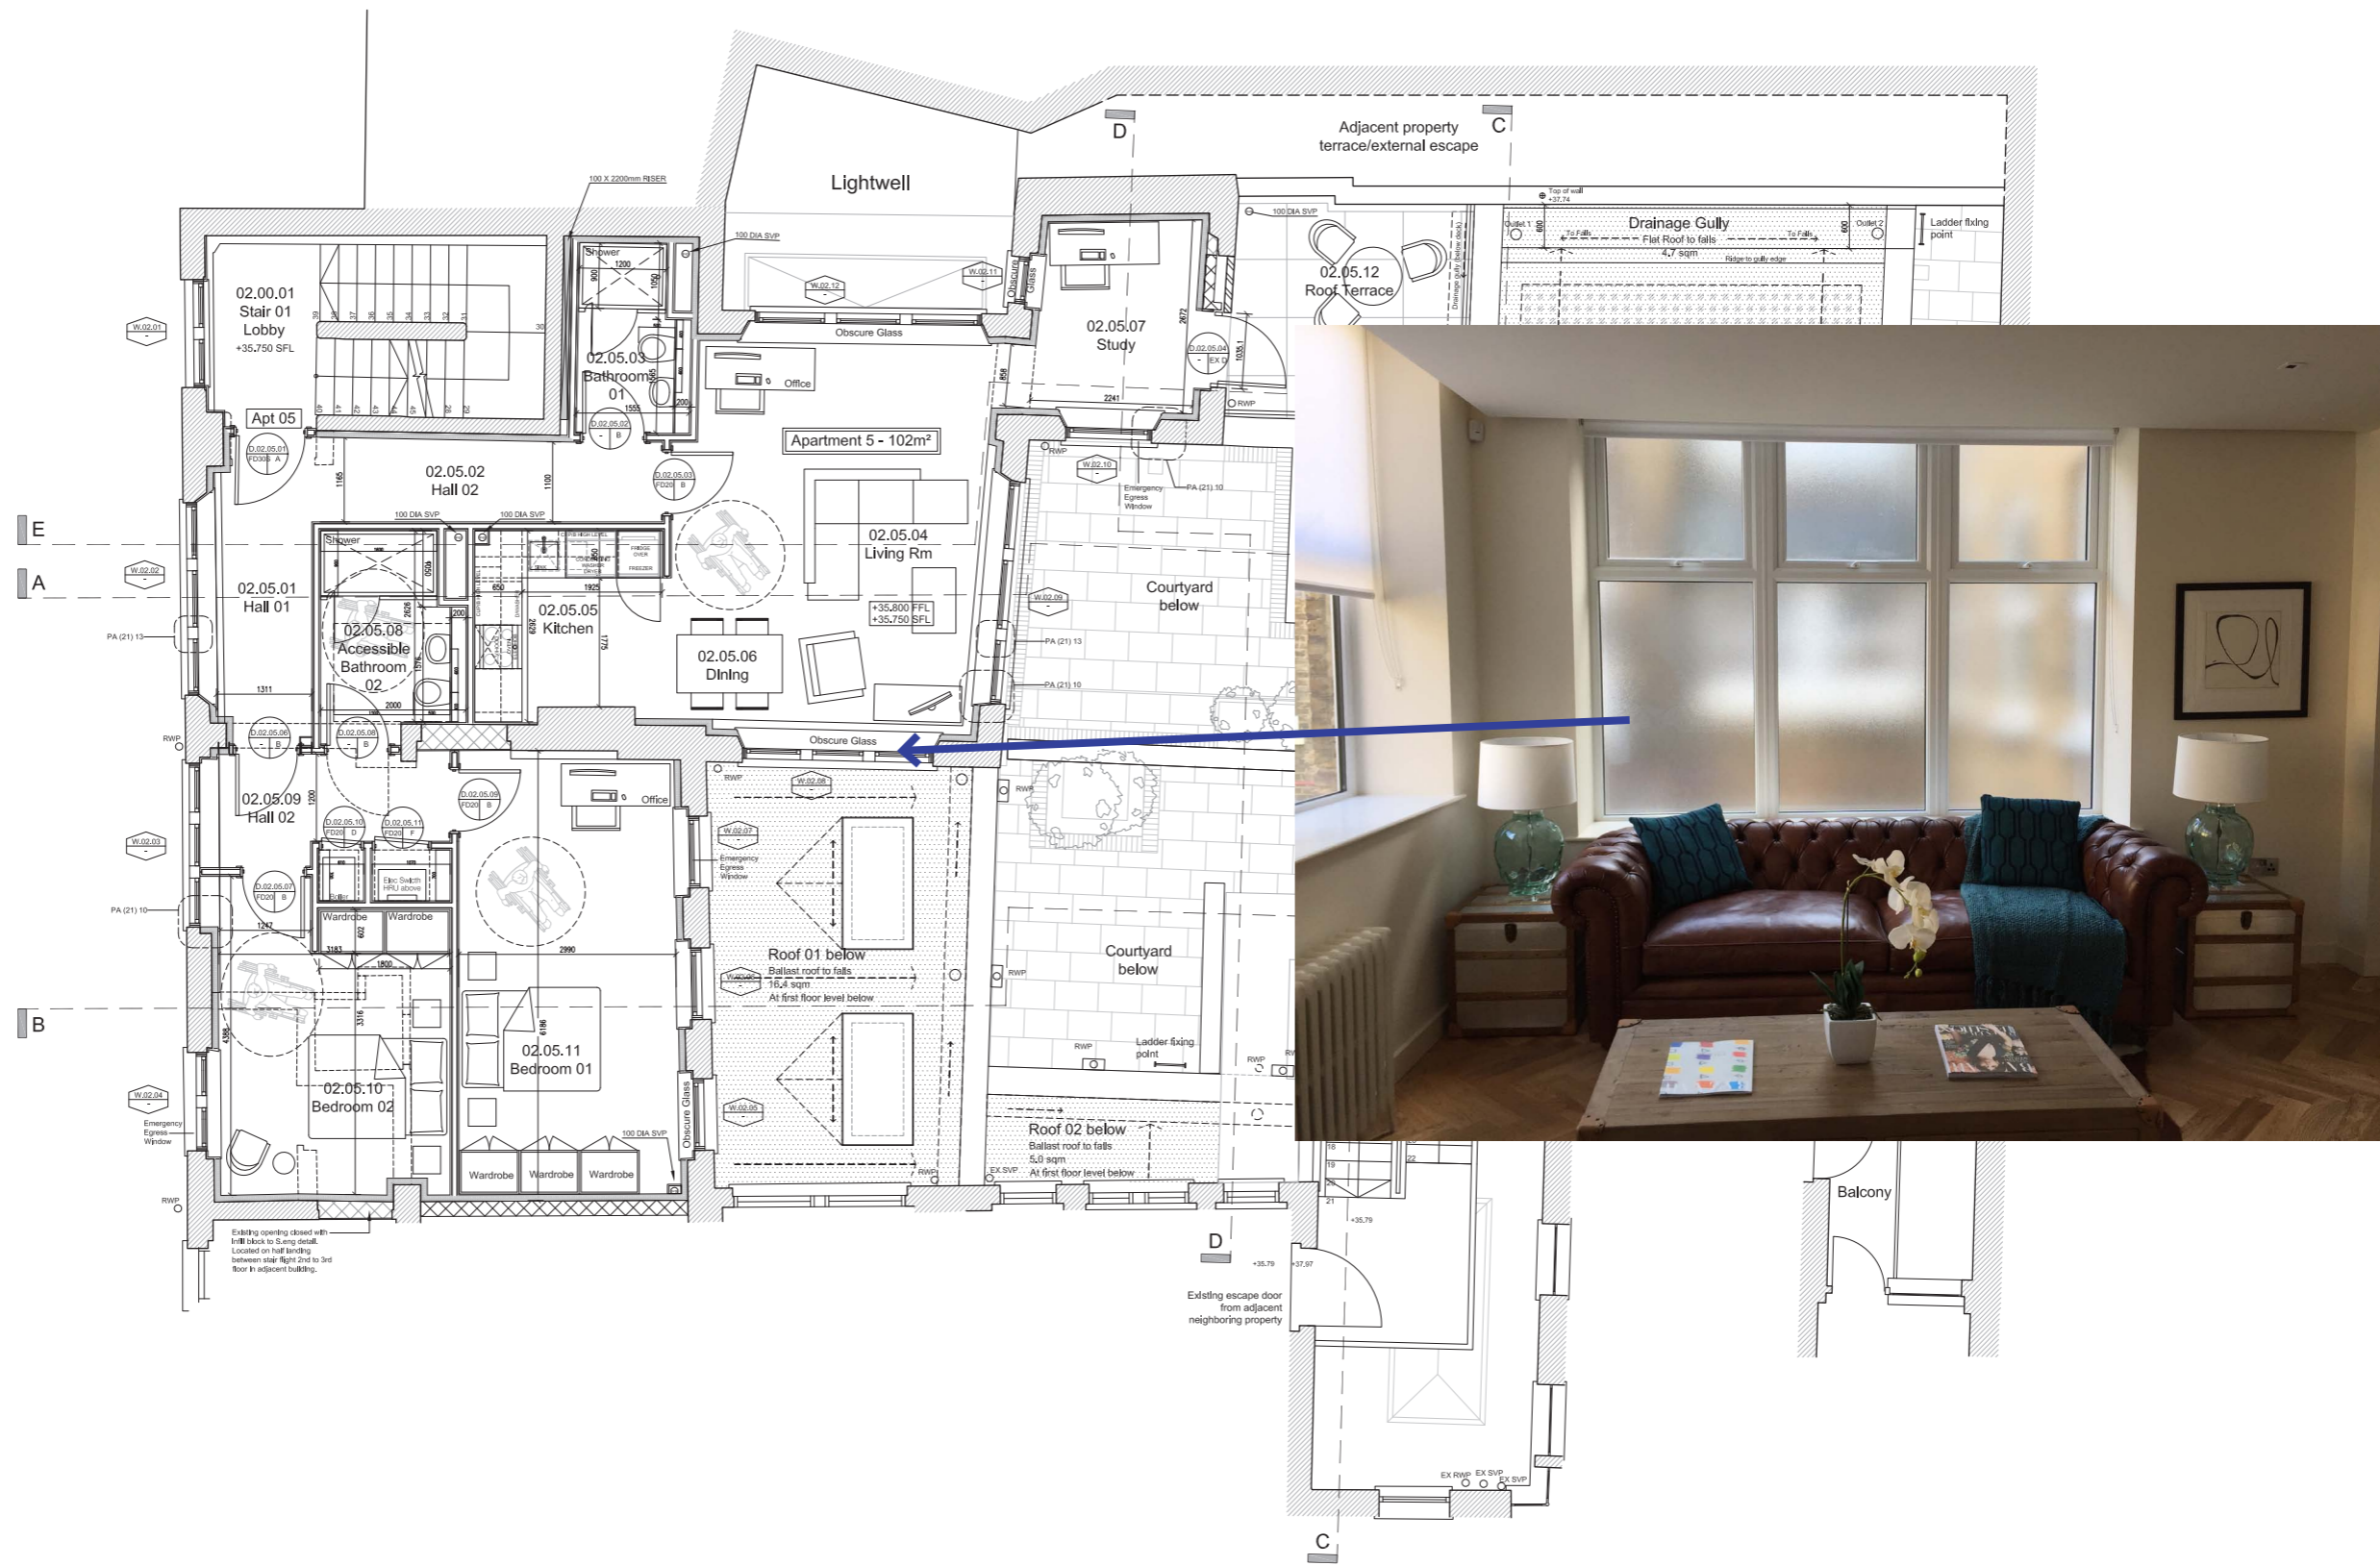

2014/6162/P 172A Arlington Road  
 Obscure windows: Second Floor  
 16 10 16

