

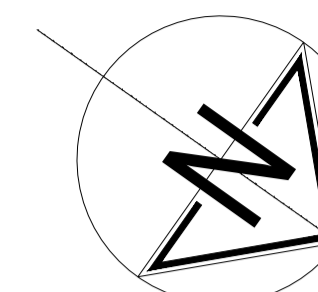


NOTES:  
 Do not scale from this drawing:  
 Dimensions to be site checked by Contractor working only from grid and figured dimensions and cross checked with all other relevant drawings.  
 Any discrepancies to be reported to the Architect prior to construction.  
 The title, copyright and information in this document is the property of Morrison Design Ltd, Chartered Architects.

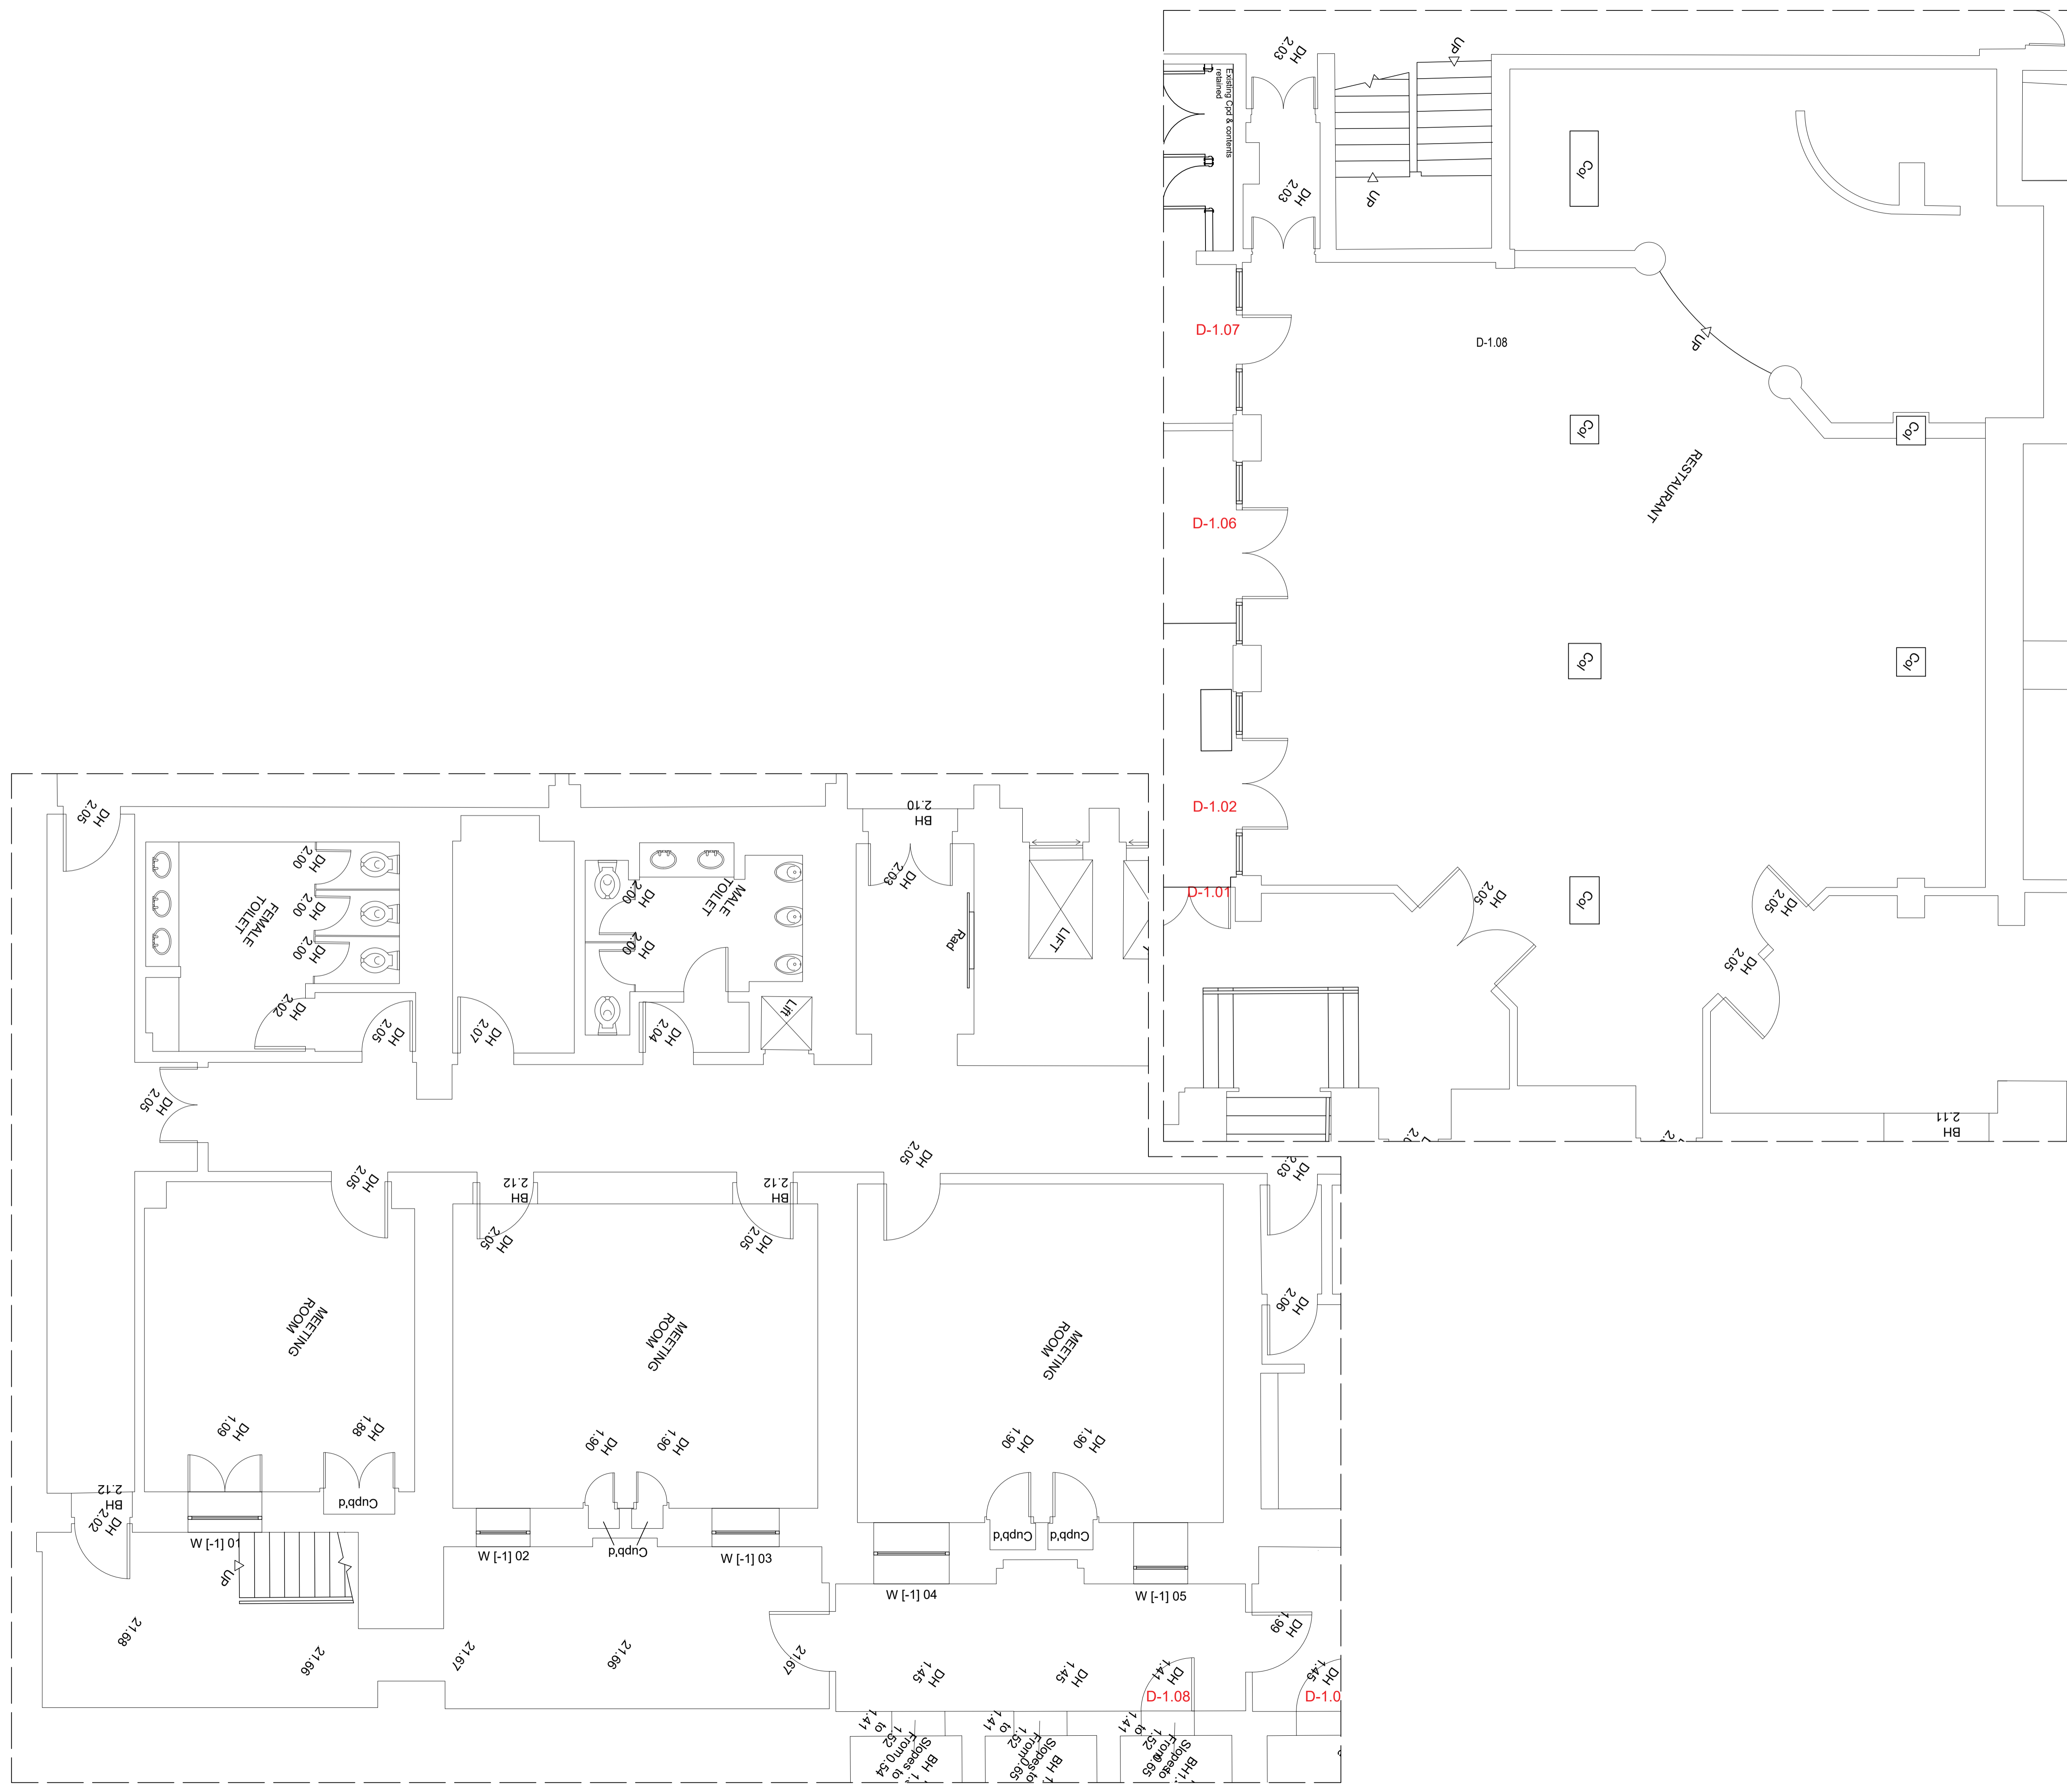

NOTE: This drawing is derived from survey information produced by Malby Land Surveys Ltd (Job no. 13/280). Morrison Design Ltd accept no liability arising from the accuracy, or otherwise, of this information.

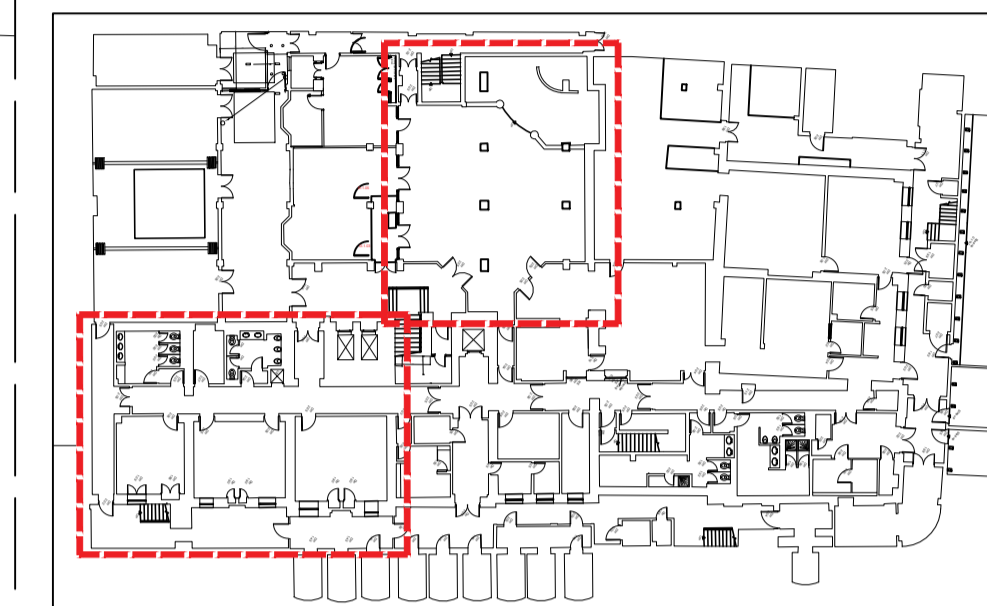

Scaling can not be verified.



**MORRISON DESIGN**  
 CHARTERED ARCHITECTS

St Alkmunds House, 103 Belper Road, Derby DE1 3ES  
 T: 01332 363355 F: 01332 291441 E: architect@morrisondesign.co.uk

Job Title  
**The Hilton Euston Hotel**  
 Upper Woburn Place, London  
 Restaurant Relocation Works

Drawing Title  
**Basement Level**  
 As Existing  
 File Ref: F:\Public\3900\3915\1600  
 Plotter Settings: monochrome\_ltr  
 Scale: 1:50 @ A1 Drawn: JR CFI ☐ Date: 28.04.16  
 Job No. 3915 Drawing No. 1601 Revision

**PLANNING SUBMISSION**