


- LEGEND:**
- Swan York Stone Paving
 - Lawn
 - Granite Setts
 - Driveway to drain into perimeter planting
 - Roof Protection Zone
 - Garden Slopes Down
 - Rain Water Gully
 - Drainage Channel

NOTES:
 Planting scheme shows for illustrative purposes only. Please refer to soft landscaping scheme.

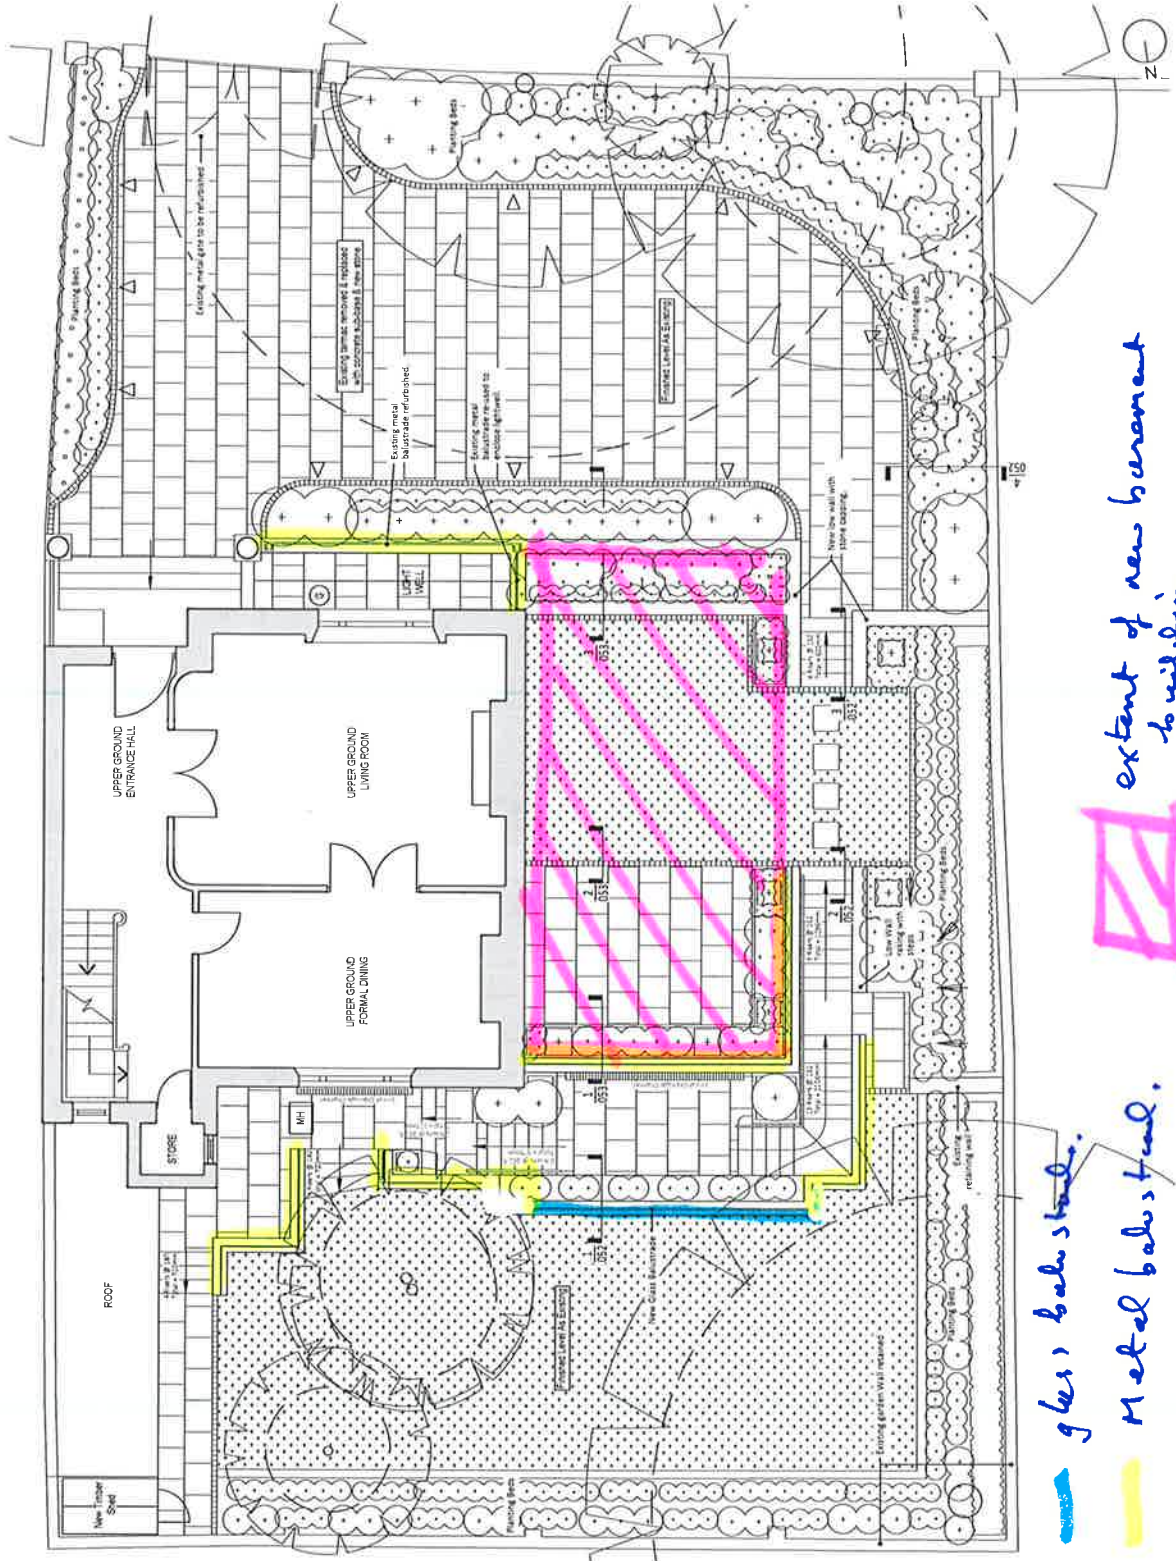


Metal balustrade.

extent of new basement to building.


1 Hard landscape - ground floor plan
 1:100

Rev	Description	By	Check	Date
001	Preparation	ALC	MH	04.07.2016
002	General Update	MH	MH	14.07.2016
003	General Update	MH	MH	17.07.2016
004	Issued For Planning	MH	MH	18.07.2016


1:100 (B, A, C, MH) 19.07.16

HARRISON VARMA
 ARCHITECTS


Harrison Varma takes no responsibility for dimensions obtained by scaling from this drawing. Dimensions should be taken from the drawing. The drawing is for illustrative purposes only and may not be used for construction and no liability shall be accepted for any error or omission. This drawing is issued for illustrative purposes only and should not be used for construction unless advised. Dimensions for construction are to be subject to the approval of the design authority. The drawing is issued for illustrative purposes only and should not be used for construction without the permission of Harrison Varma.

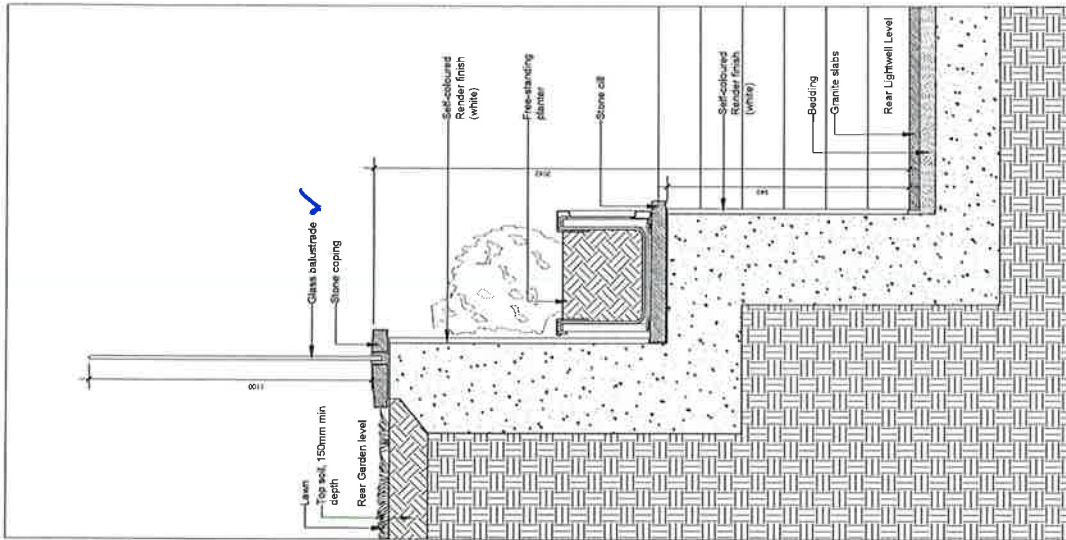


1 Detail 1: Retaining wall to rear garden level
1:20 @ A3

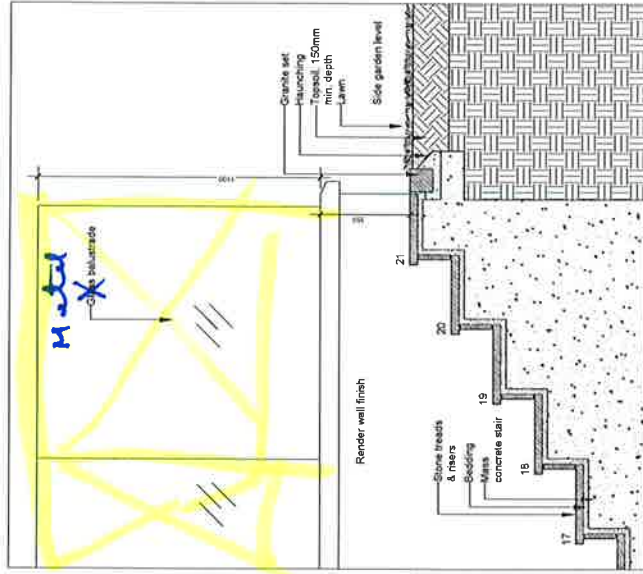

2 Detail 2: External stairs to side garden level
1:20 @ A3

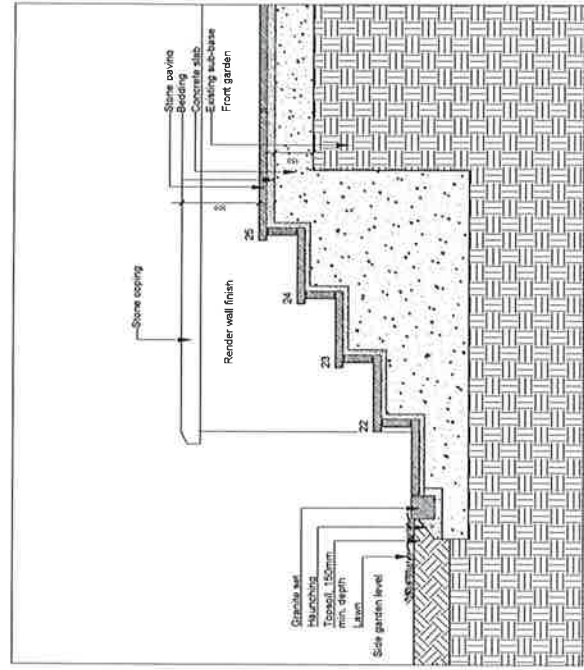

3 Detail 3: External stairs to front garden level
1:20 @ A3

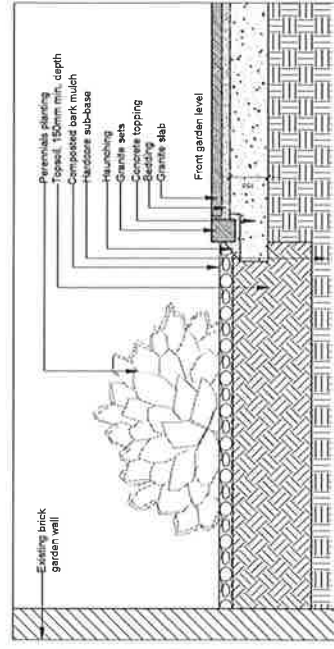

4 Detail 4: Border planting at front garden level
1:20 @ A3




REV	DESCRIPTION	BY	CHK	DATE
P01	Primary issue	AC	MH	08.07.2016
P02	Depth of border increased on Detail 2 to accommodate planting	MH		17.07.2016
P04	Based For Planning	MH		18.07.2016


HARRISON VARMA
 Landscape Architects

Harrison Varma take no responsibility for dimensions obtained by scaling from this drawing. Check all dimensions on site before fabrication. If no dimension is shown the recipient must refer to the drawing for the correct dimension. Dimensions are given in millimetres and may not always be integer multiples of 10mm. All dimensions are to be taken from the drawing. No liability may be accepted for any data in digital form. All data must be checked against hard copy. This drawing is issued for design information only and should not be used for construction without the written permission of Harrison Varma. This drawing shall not be reproduced, in whole or part, without prior expressed permission of Harrison Varma.


 Scale: 1:20 @ A3
 Date: 18.07.16
 P04

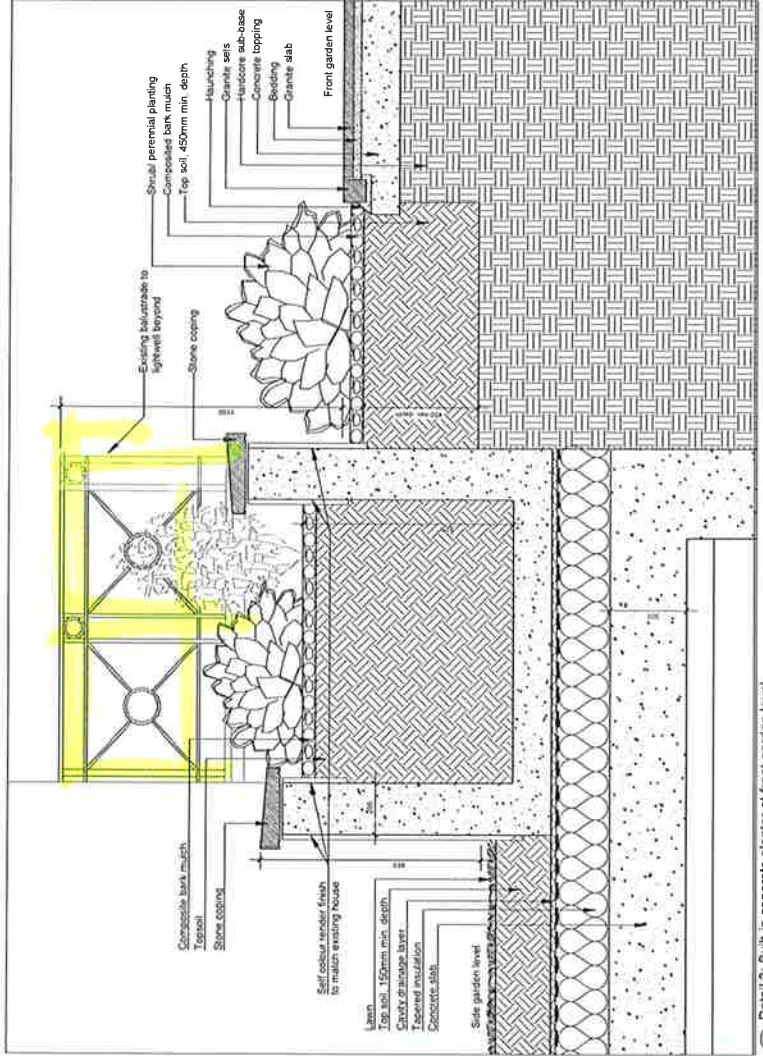

3 Detail 3: Built-in concrete planter at front garden level
1:20 @ A3

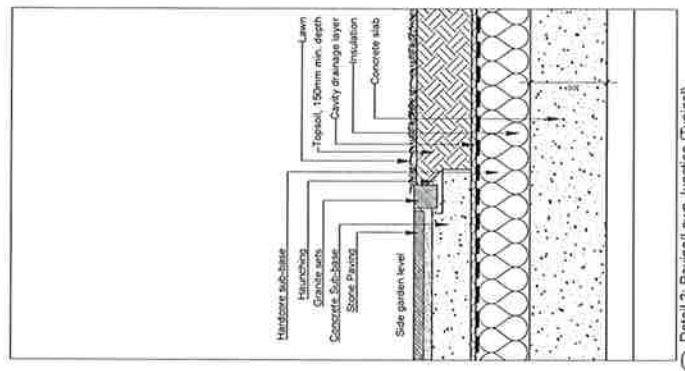

2 Detail 2: Paving/Lawn Junction (Typical)
1:20 @ A3

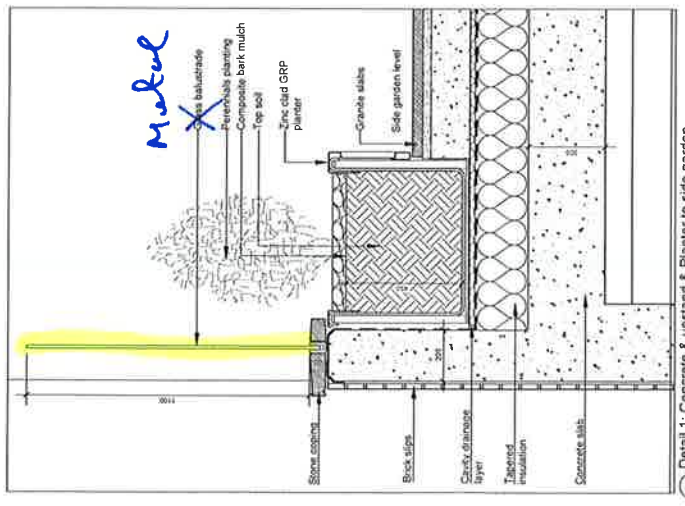

1 Detail 1: Concrete upstand & Planter to side garden
1:20 @ A3



SCALE: 1:20

REV	DESCRIPTION	BY	CHKD	DATE
001	Planning Issue	AV	MH	08.07.2016
002	Printer revised to avoid cost bridging		MH	17.07.2016
003	Issued For Planning		MH	18.07.2016

119AK_LVLS_L0_DE_B01_CS3
 Planning
 1:20 @ A3 AC MH 18.07.16 P03

HARRISON VARMA
 Landscape Architect
 119AK_LVLS_L0_DE_B01_CS3
 Planning
 1:20 @ A3 AC MH 18.07.16 P03

