


PLAN VIEW ON 167.006M LEVEL: - SCALE 1:50
SHOWING EXISTING LAYOUT

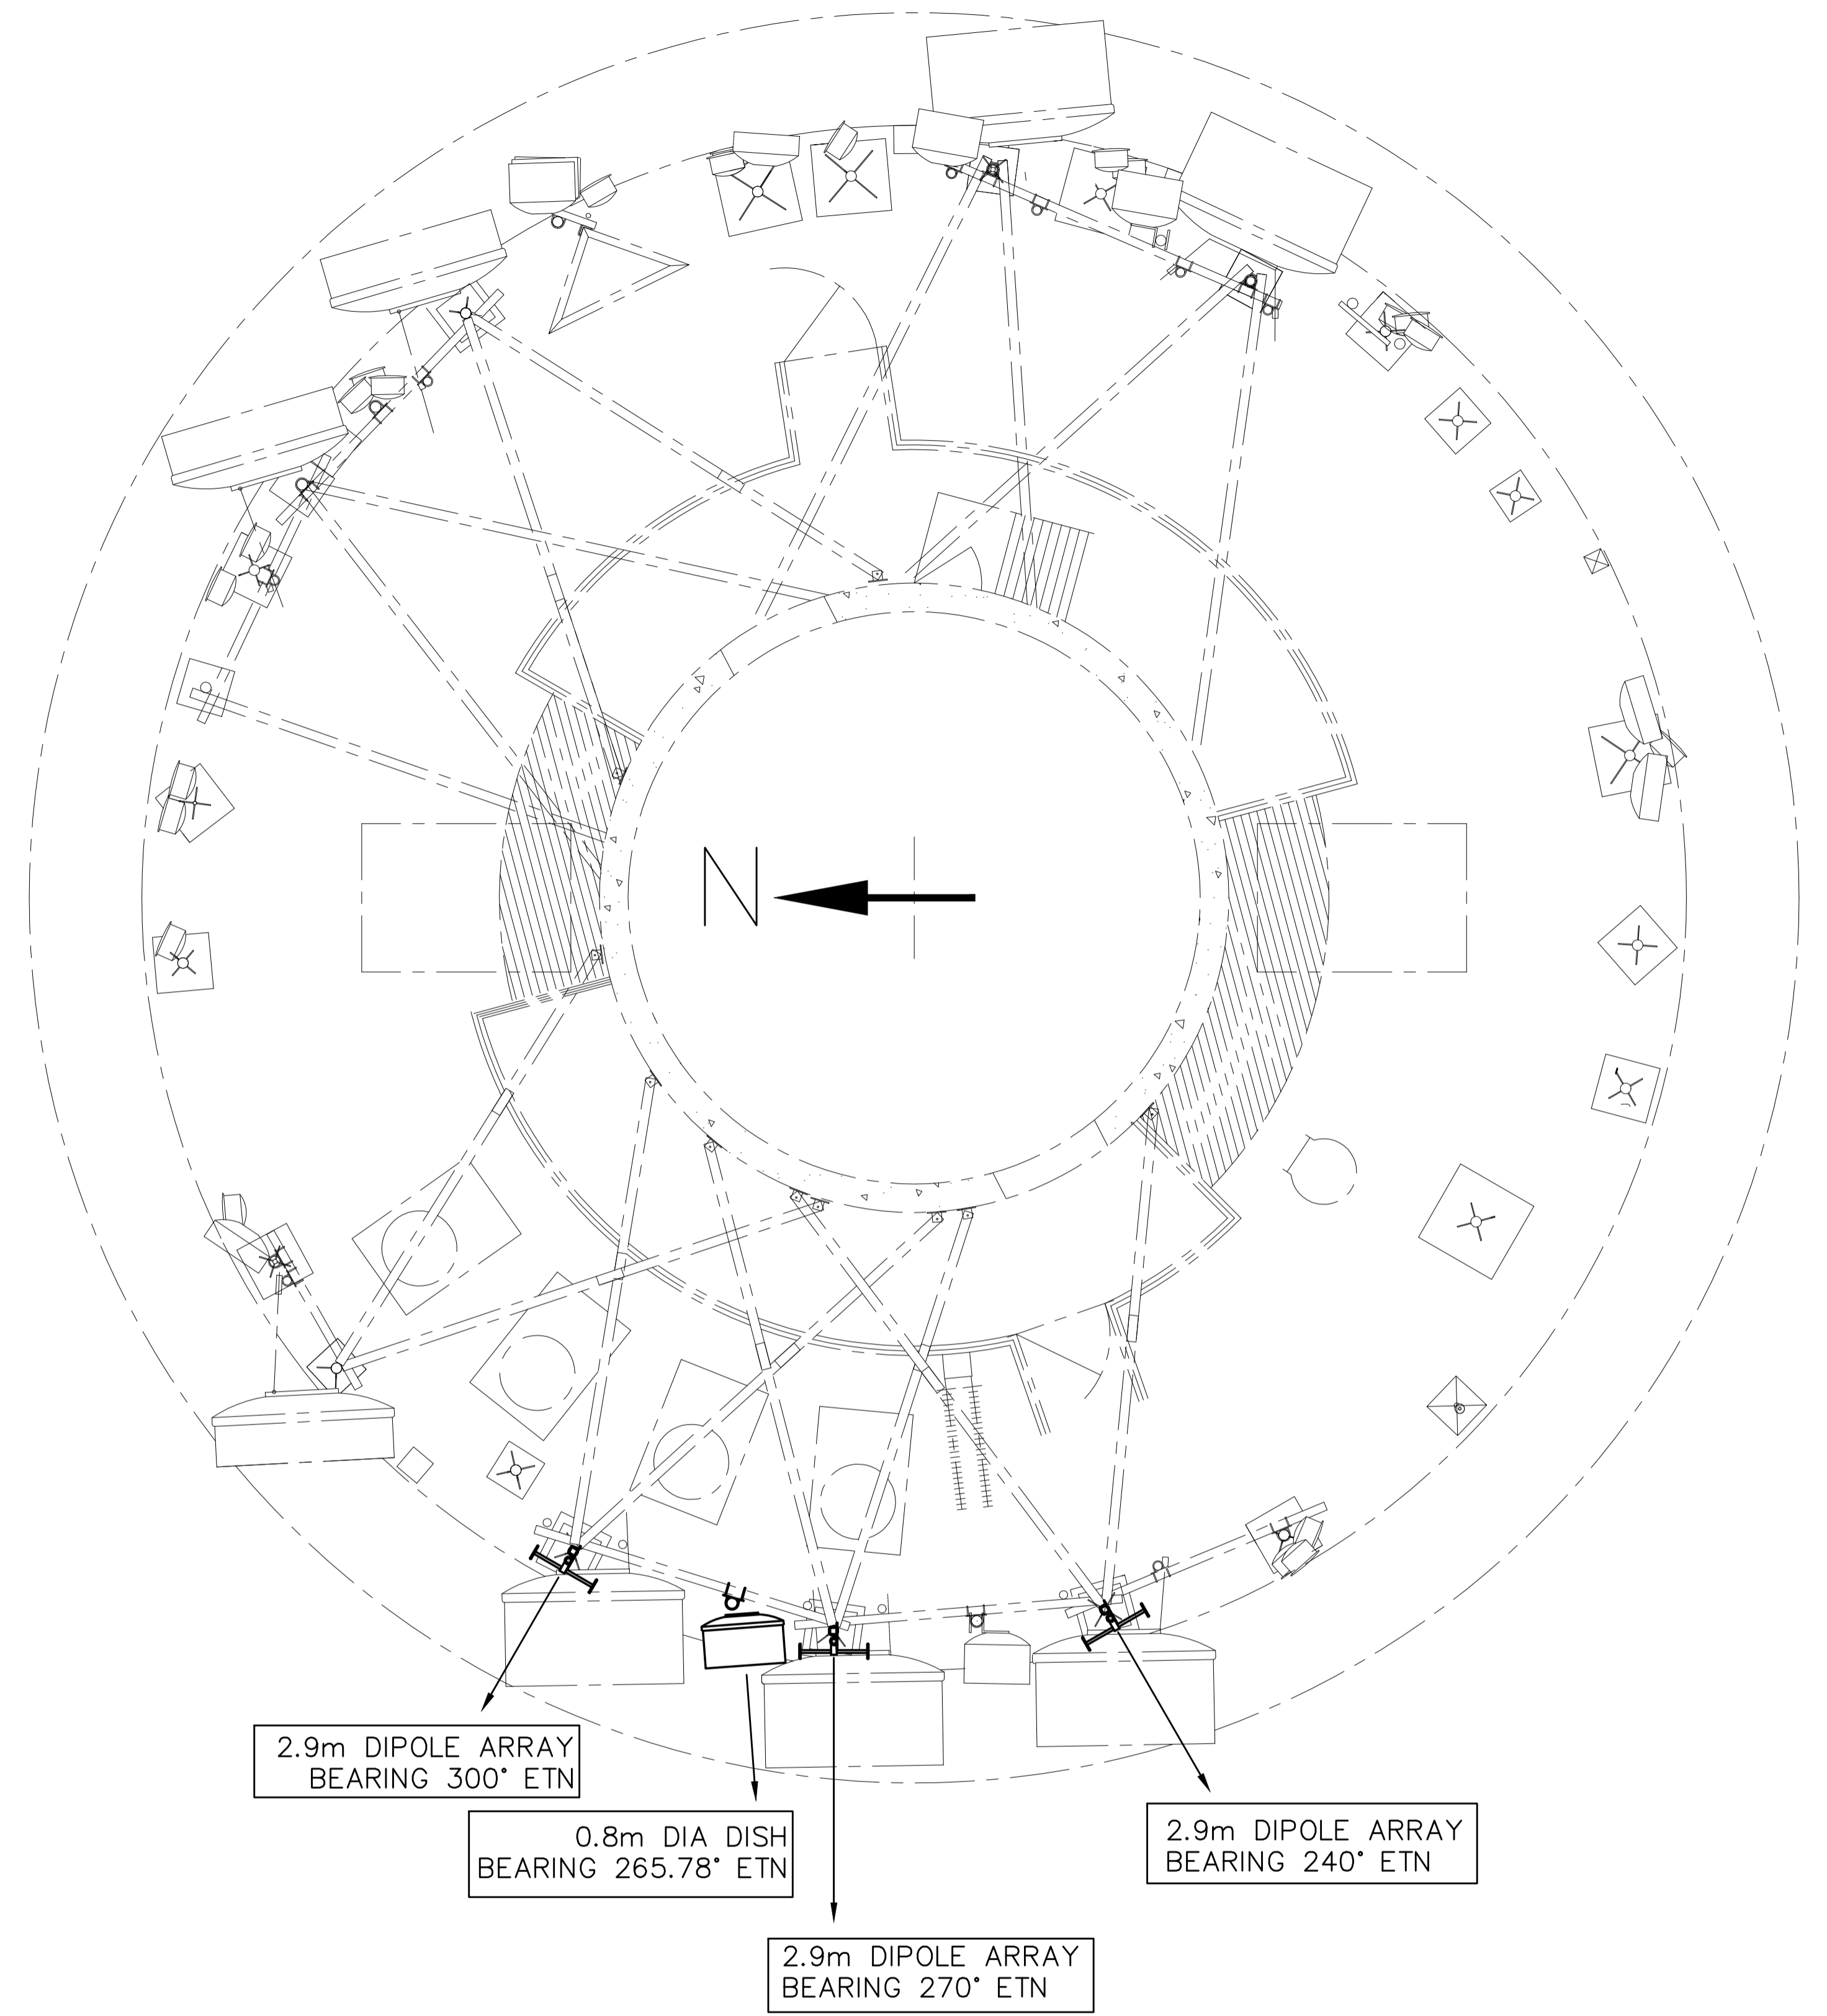

PLAN VIEW ON 167.006M LEVEL: - SCALE 1:50
SHOWING PROPOSED LAYOUT

DIMENSIONS IN mm UNLESS OTHERWISE STATED

© British Telecommunications plc 2015

DO NOT SCALE

ORIGINAL SCALE 1:50

A1 A2 DRN S.A.D CKD CERTIFICATION DESIGNER CLIENT A.MILLER DATE 27 09 16	ANY MODIFICATION TO THE DRAWING OR THE USE OF ALTERNATIVE ITEMS TO THOSE SPECIFIED MUST BE AGREED WITH THE DESIGNER.	MATERIAL				LONDON TELECOM TOWER PROPOSAL FOR 1X 0.8M DIAMETER DISH AND 3x 2.9m DIPOLE ARRAY AERIALS ON WEST FACE AT 167M LEVEL	REFERENCES
		FINISH			A		
		AMENDMENT	ISSUE	BT TSO	UK RSDO	WL 4005107	SHT 02 OF 03