


INTERNAL

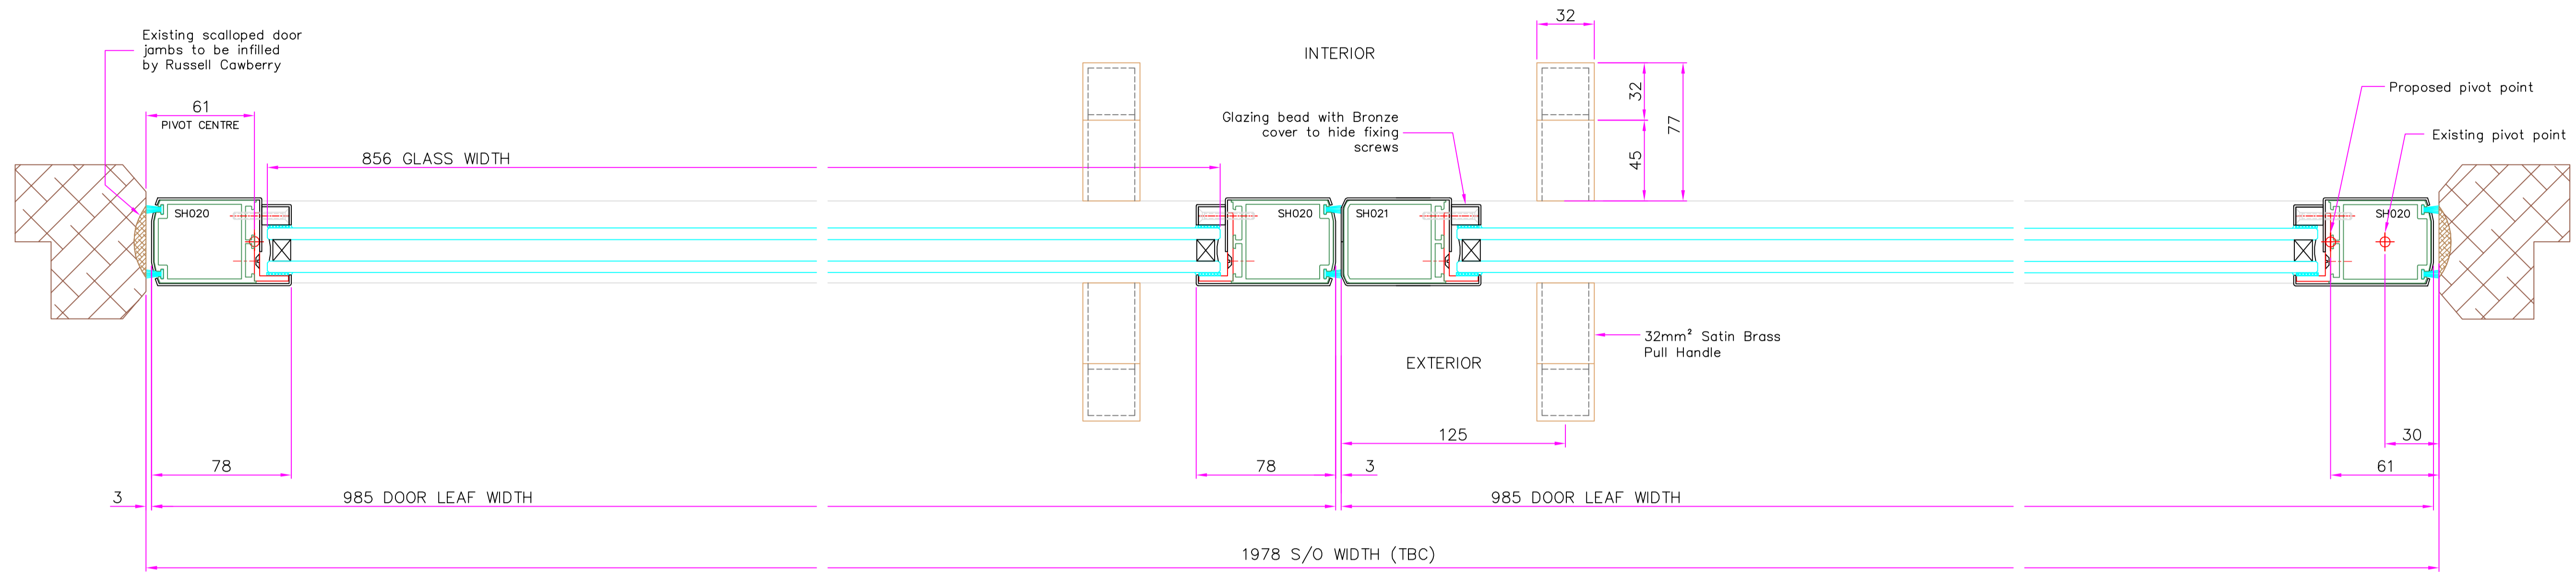

SECTION
(S02.1)

SECTION
(S02.2)

SECTION
(S02.3)

HORIZONTAL SECTION
VIEW THRU' DOOR LEAFS

REVISIONS

First Issue - 14/09/16	JR
Scale - 27/09/16	JR
Handles - 24/10/16	JR

QF 038-01-0503

THIS DRAWING WAS PREPARED BY STEWART FRASER LTD. & IS THE SUBJECT OF COPYRIGHT. IT MUST NOT BE REPRODUCED OR USED WITHOUT PERMISSION.
DO NOT SCALE

**STEWART
FRASER**

HENWOOD INDUSTRIAL ESTATE, ASHFORD, KENT, TN24 8DR
TELE : 01233 625911 FAX 01233 633149
E - Mail : rsummers@stewartfraser.com Website : www.stewartfraser.com

Client: RUSSELL CAWBERRY

Architect: -

Title: UNIVERSITY COLLEGE LONDON
Horizontal Section Details

Drawn by: J. RITCHIE	Drg Status: FOR APPROVAL	File Name:	Date: 14.09.16
Scales: 1:2 @ A1	Drawing no: 800702 - 02		Rev 02