



NOTES
 1. This drawing must not be scaled
 2. The contractor is to check all dimensions on site

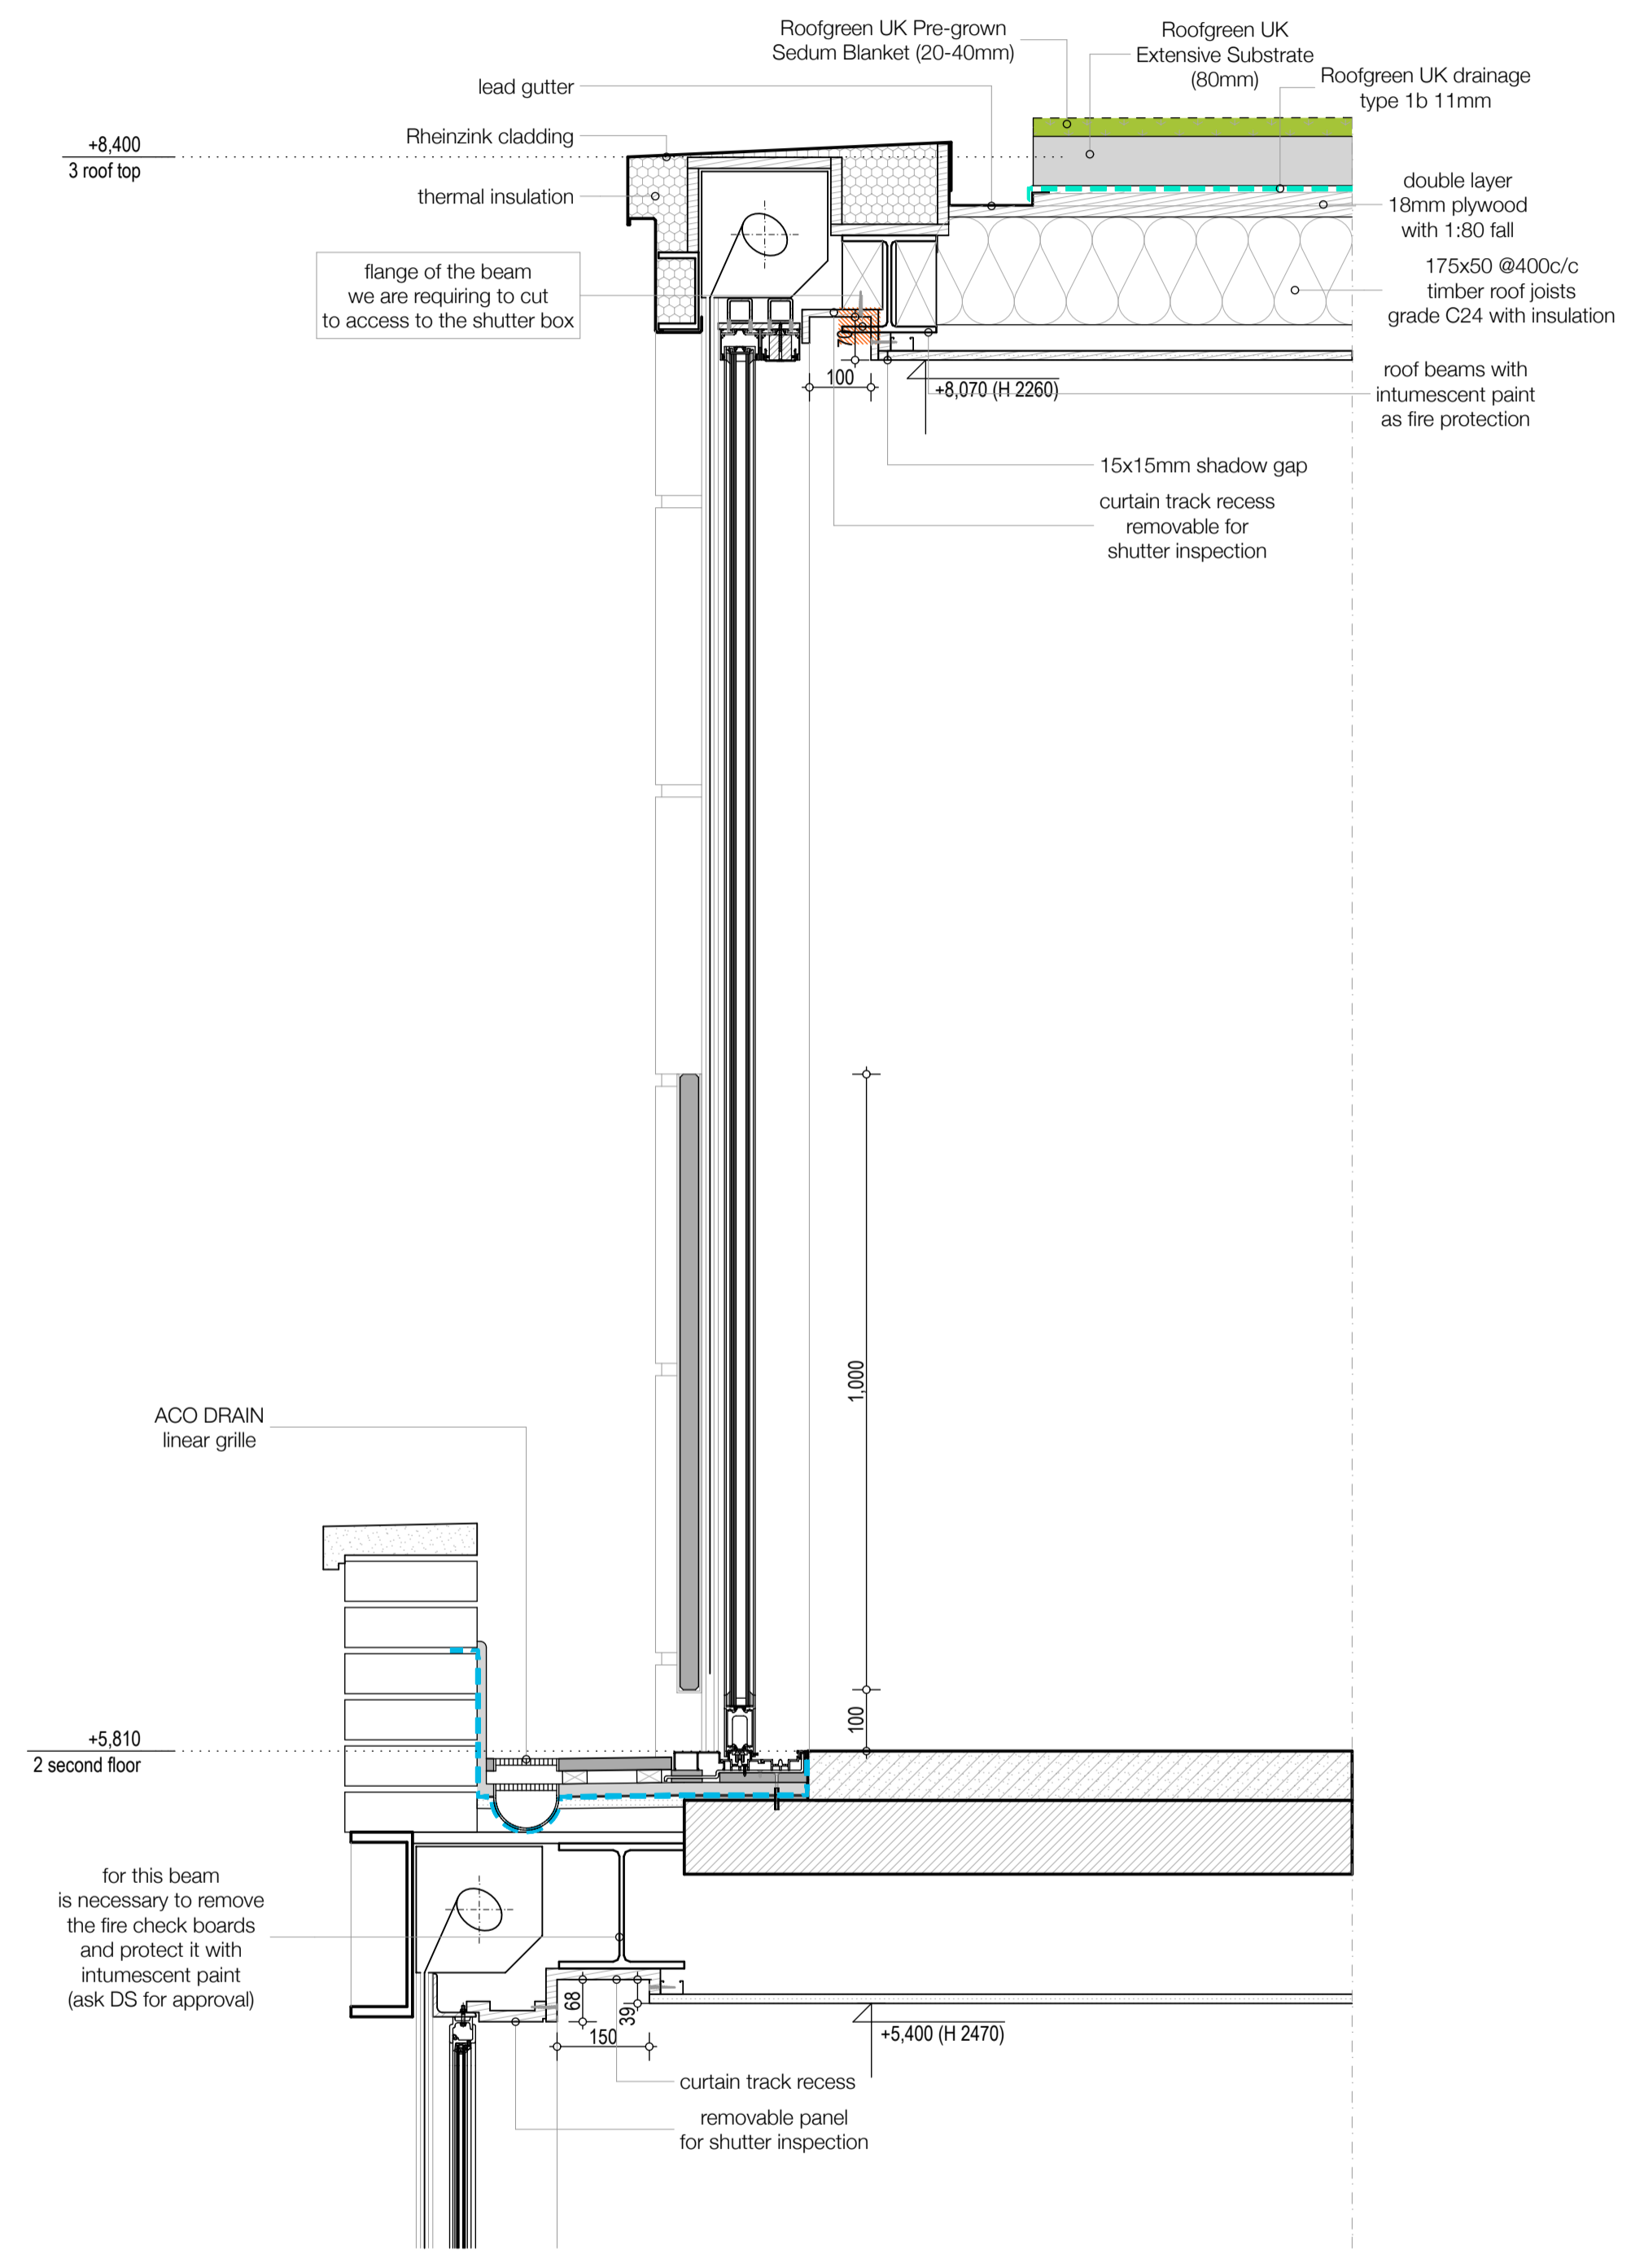

front section external frames detail
 M 1:10

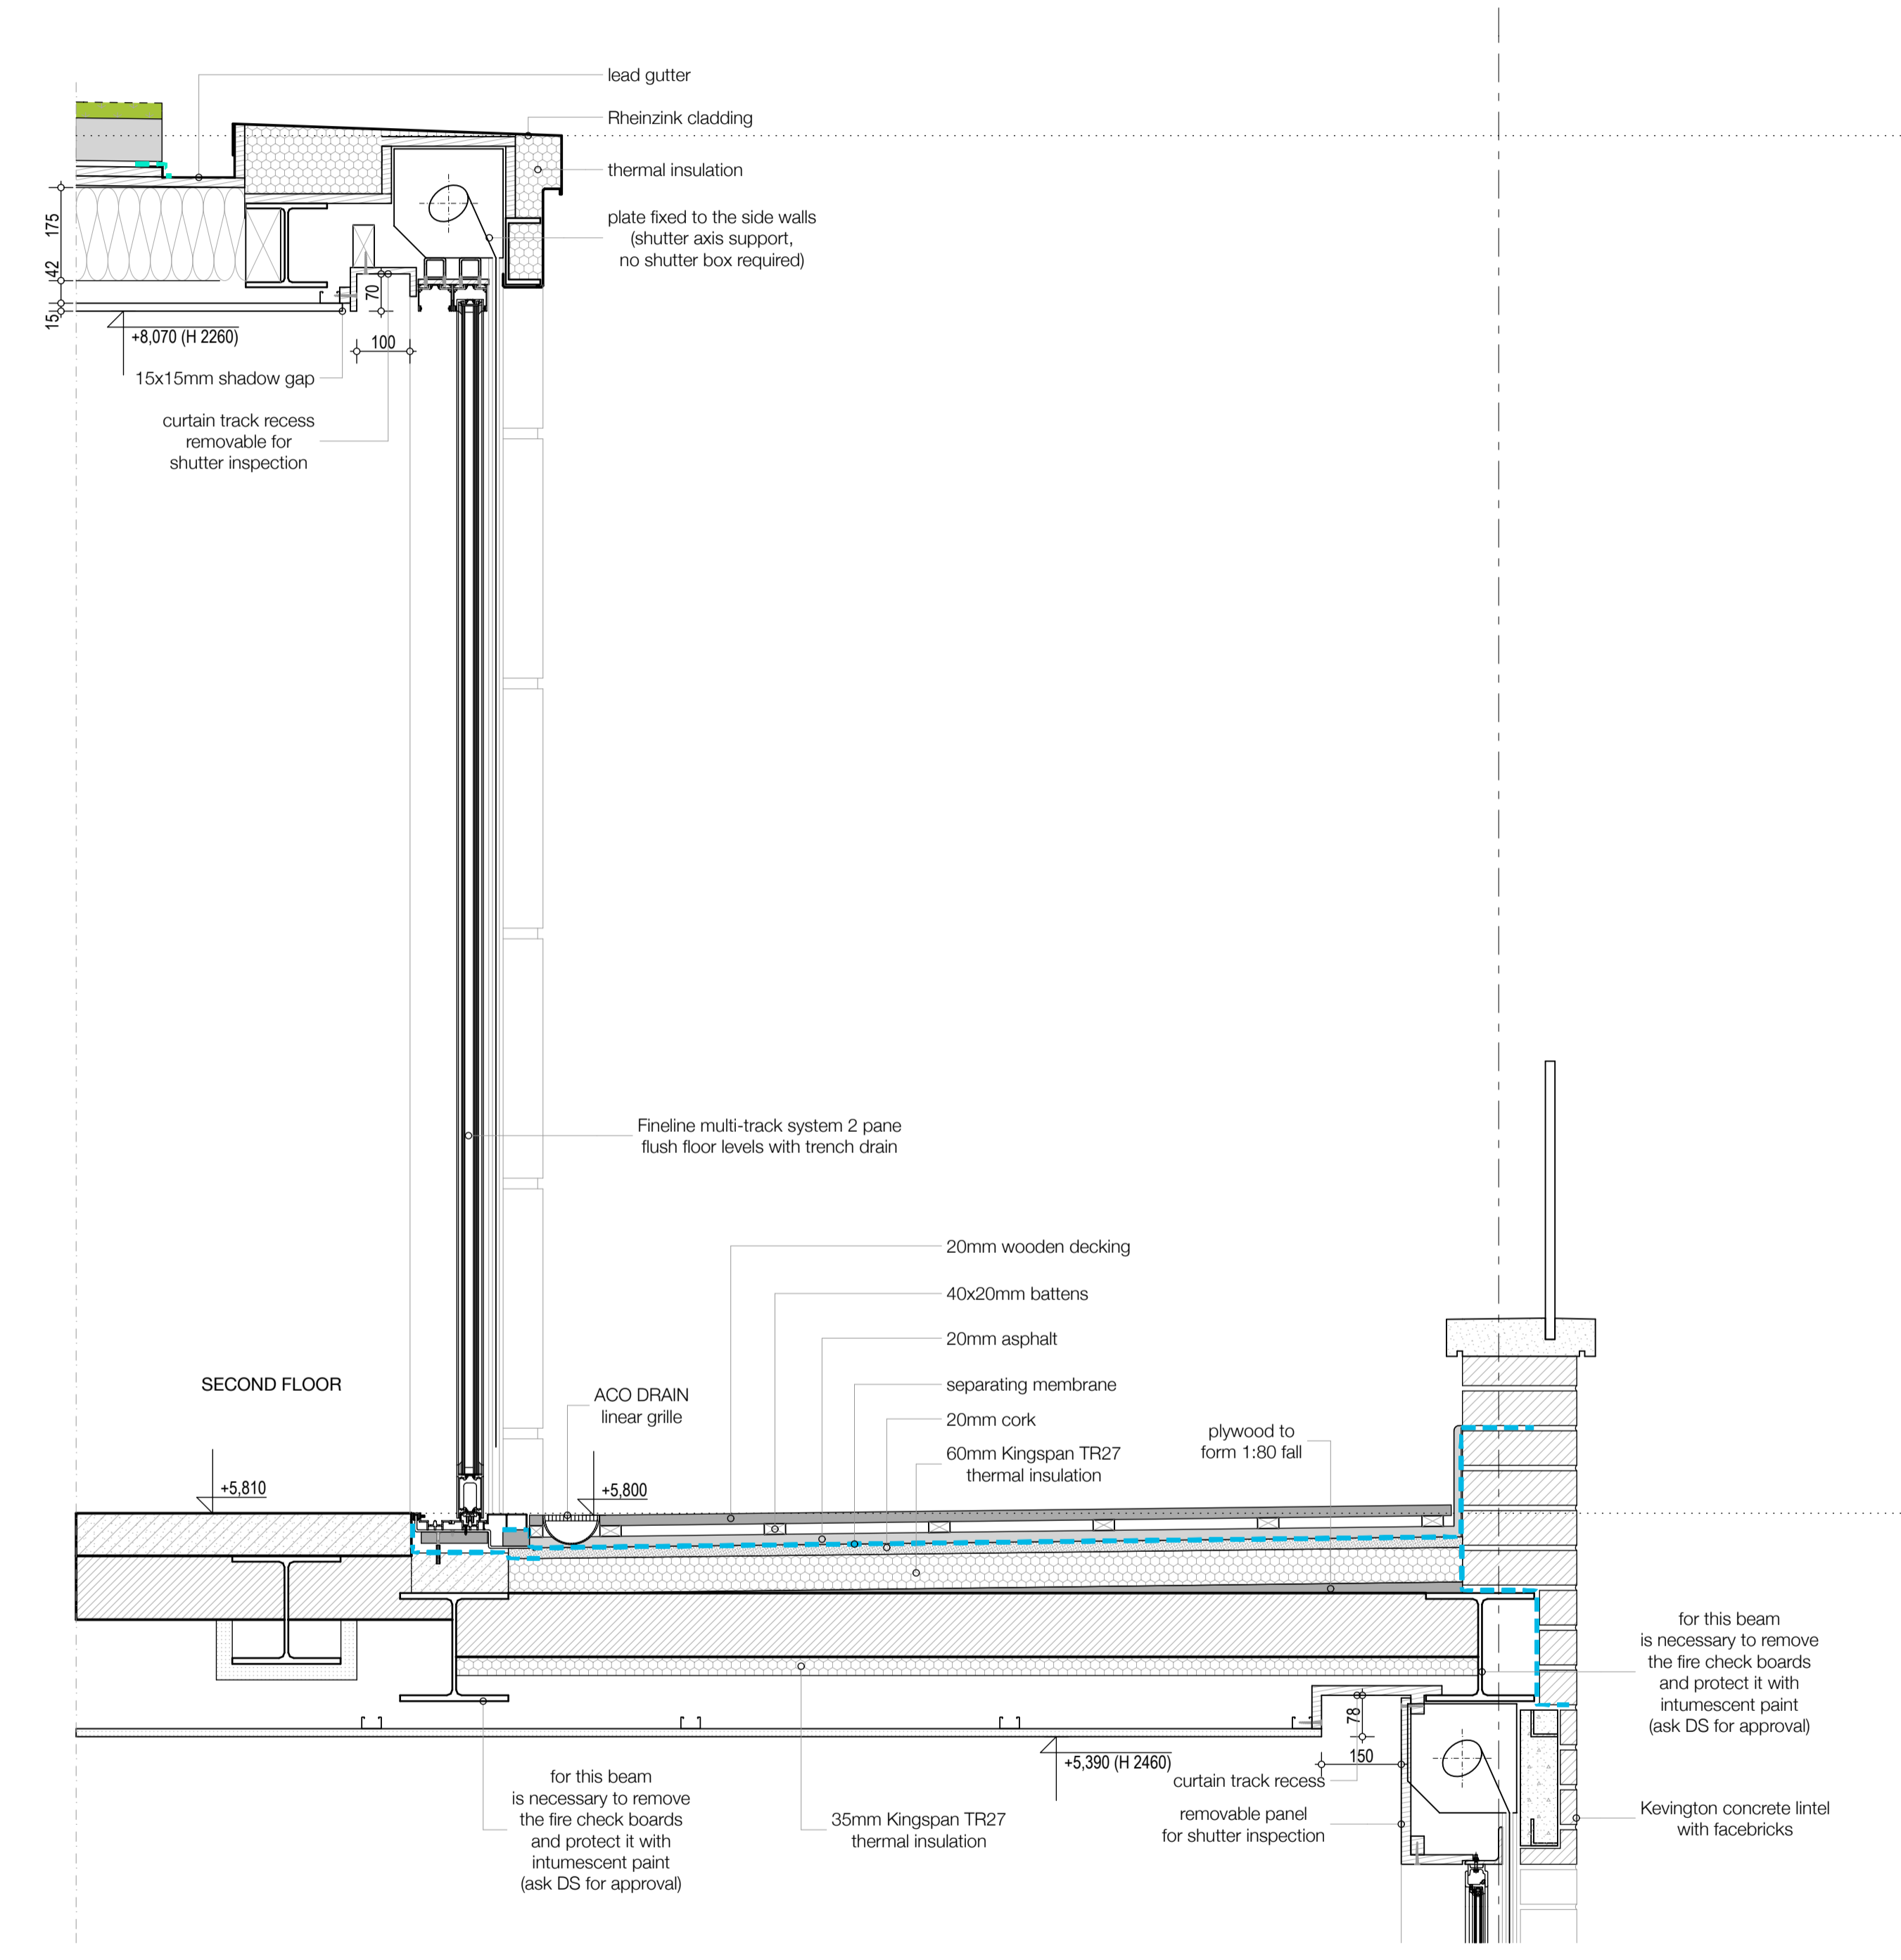

rear section external frames detail
 N 1:10



dwg type	STRUCTURE & CONSTRUCTION WORKS		
dwg status	L post practical completion		
Sacks Maguire Architects			
155A Regents Park Road		London NW1 8BB	
tel. 020 7722 9298		fax 020 7586 9059	
Project 28 Perrins Walk, London NW3 6TH			
Title roof detail			
Client Mr. John Phillips			
scale	see each drw	drawn MF	date 23/07/2015
job number	drawing number	issue	
468	STRUC 013	•z	