


A PLAN: PROPOSED GROUND FLOOR
1.50 @ A1, 1.100 @ A3

DO NOT SCALE WORKING DIMENSIONS FROM THIS DRAWING


NOTES:
1. THIS DRAWING IS TO BE READ IN CONJUNCTION WITH ALL RELEVANT SPECIALISTS AND CONSULTANTS DRAWINGS.

REVISION:	DESCRIPTION:	DATE (D.M.Y.):
DWG ISSUE:	PLANNING	

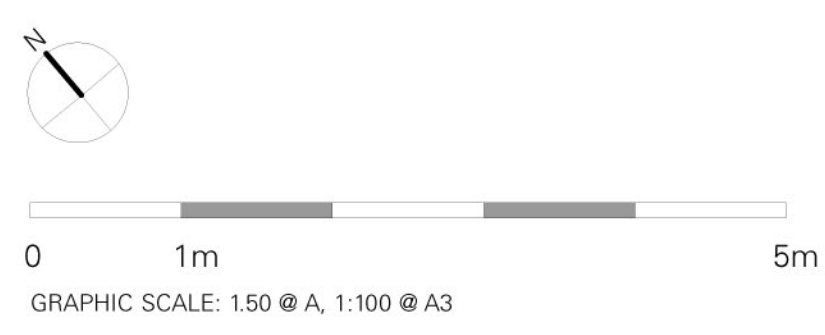


Thomas Croft Architects Limited
9 Ivebury Court, 325 Latimer Road, London W10 6RA
Telephone 020 8962 0066, Facsimile 020 8962 0088
www.thomascroft.com
email@thomascroft.com

JOB TITLE: 11 ROSSLYN HILL LONDON NW3 5UL		
DRAWING TITLE: PLAN: PROPOSED GROUND FLOOR		
SCALE: AS SHOWN	DRAWN BY: AS	DATE (D.M.Y.): MAR 2015
JOB NUMBER: 250	DWG NUMBER: 111	REVISION: *

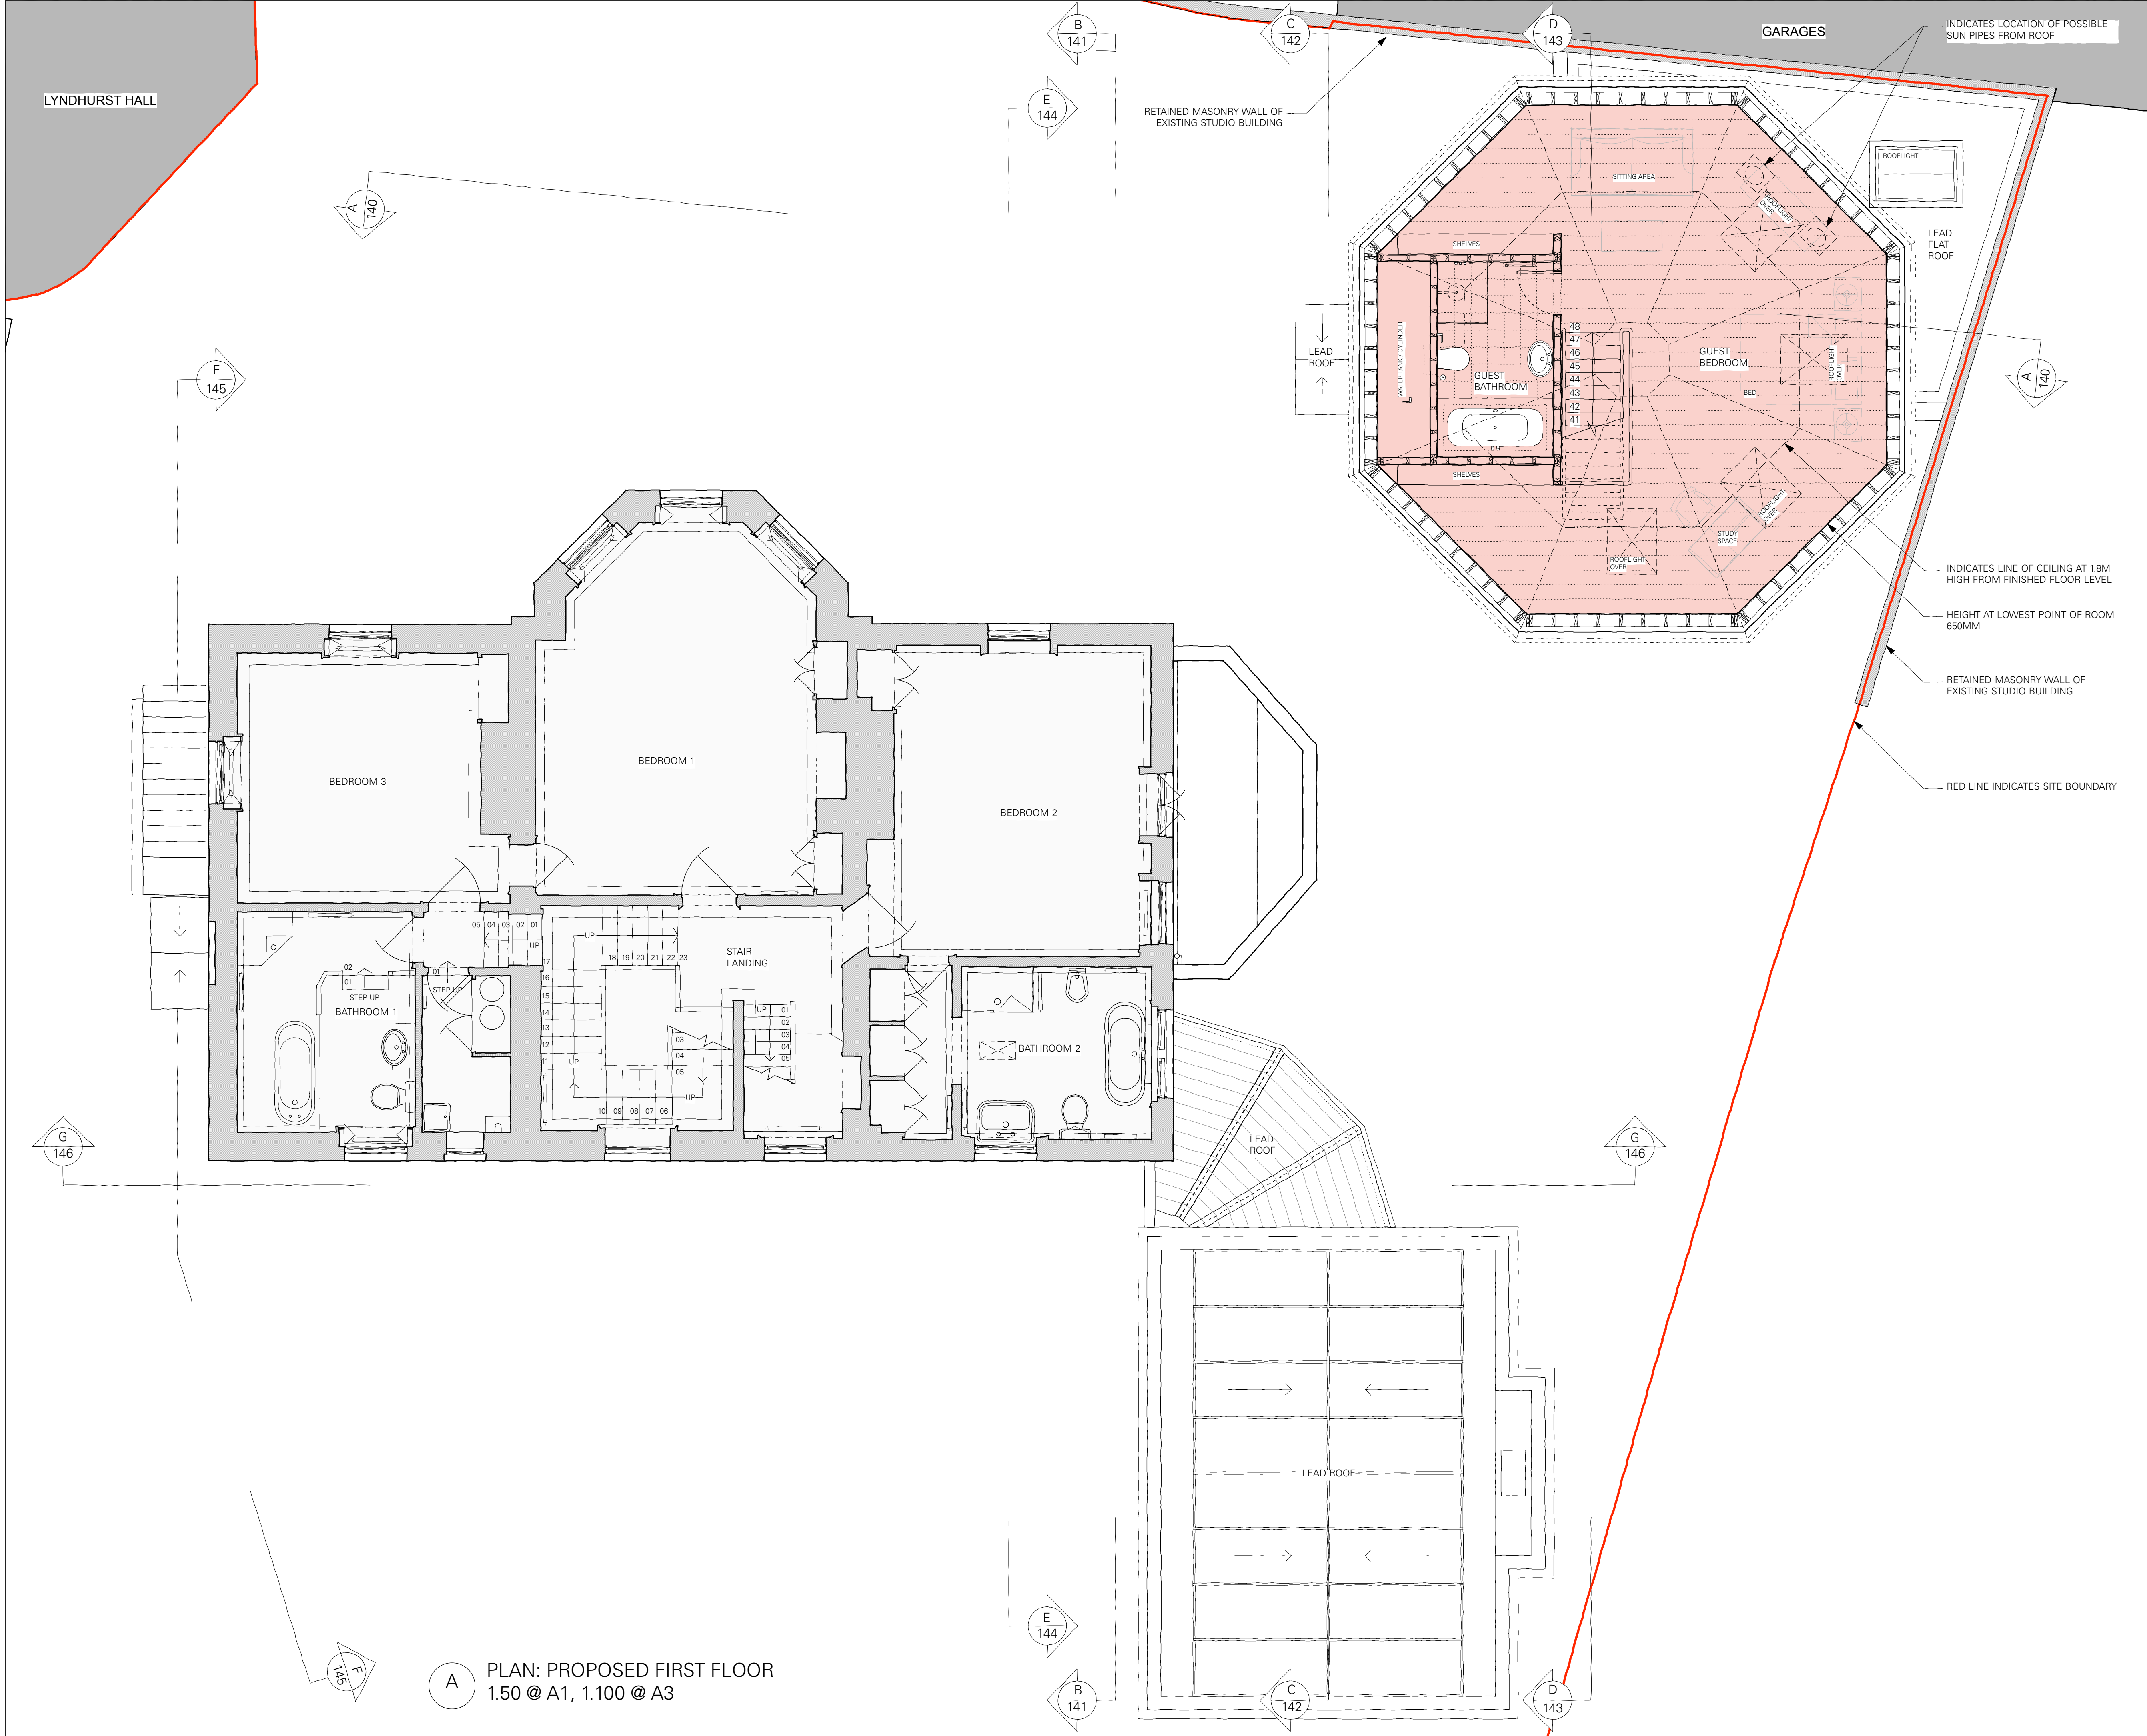


DO NOT SCALE WORKING DIMENSIONS FROM THIS DRAWING		
NOTES:		
1. THIS DRAWING IS TO BE READ IN CONJUNCTION WITH ALL RELEVANT SPECIALISTS AND CONSULTANTS DRAWINGS.		
REVISION:	DESCRIPTION:	DATE (D.M.Y.):
DWG ISSUE: PLANNING		

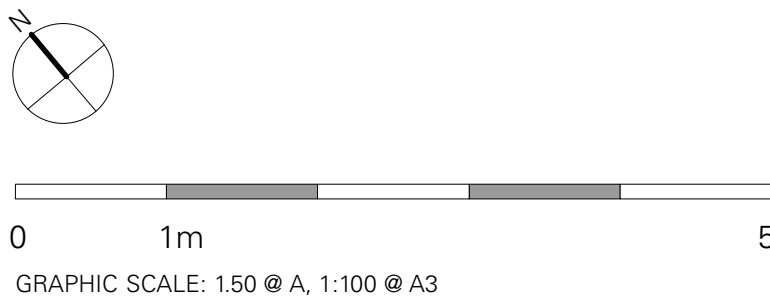

Thomas Croft Architects Limited
9 Ivebury Court, 325 Latimer Road, London W10 6RA
Telephone 020 8962 0066, Facsimile 020 8962 0088
www.thomascroft.com
email@thomascroft.com


JOB TITLE:		
11 ROSSLYN HILL LONDON NW3 5UL		
DRAWING TITLE:		
PLAN: PROPOSED FIRST FLOOR		
SCALE:	DRAWN BY:	DATE (D.M.Y.):
AS SHOWN	AS	MAR 2015
JOB NUMBER:	DWG NUMBER:	REVISION:
250	112	*

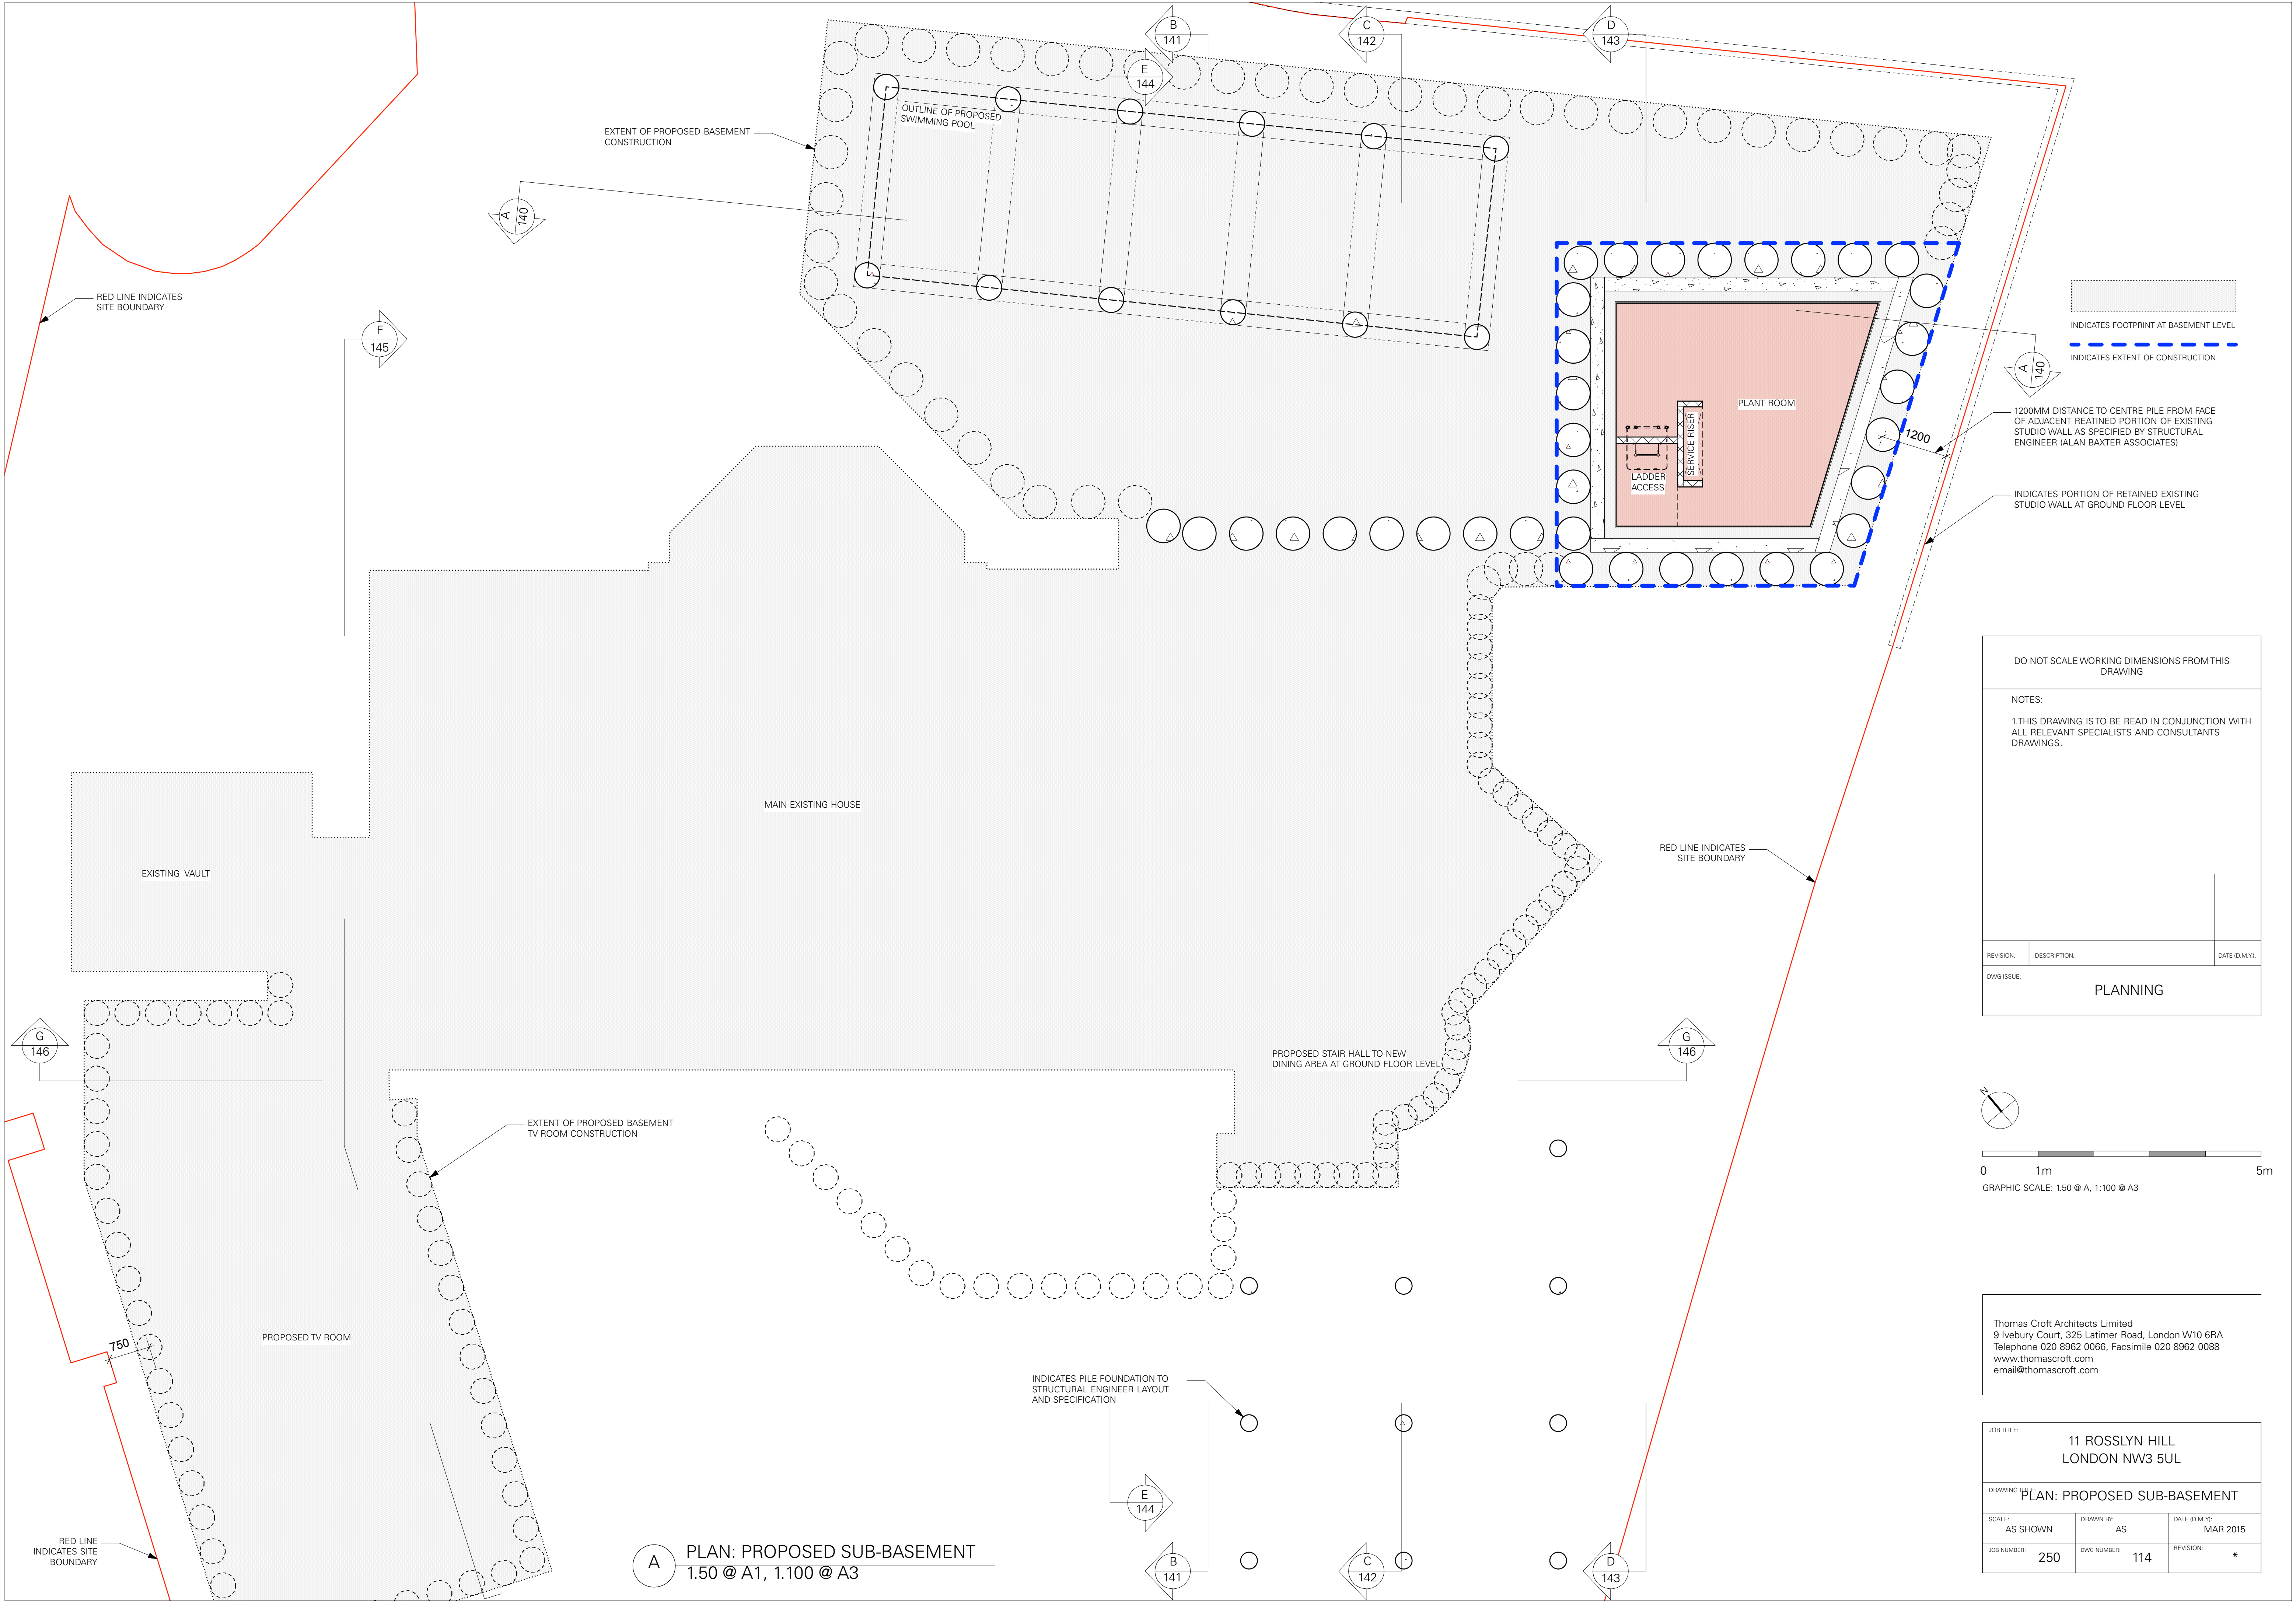

DO NOT SCALE WORKING DIMENSIONS FROM THIS DRAWING

NOTES:
1.THIS DRAWING IS TO BE READ IN CONJUNCTION WITH ALL RELEVANT SPECIALISTS AND CONSULTANTS DRAWINGS.

REVISION:	DESCRIPTION:	DATE (D.M.Y.):
DWG ISSUE:		
PLANNING		

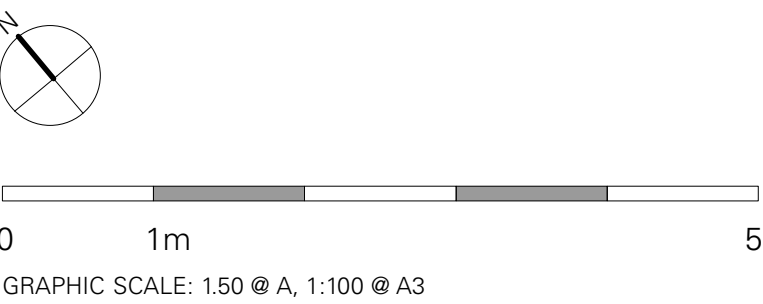

Thomas Croft Architects Limited
9 Ivebury Court, 325 Latimer Road, London W10 6RA
Telephone 020 8962 0066, Facsimile 020 8962 0088
www.thomascroft.com
email@thomascroft.com

JOB TITLE: 11 ROSSLYN HILL LONDON NW3 5UL		
DRAWING TITLE: PLAN: PROPOSED SUB-BASEMENT		
SCALE: AS SHOWN	DRAWN BY: AS	DATE (D.M.Y.): MAR 2015
JOB NUMBER: 250	DWG NUMBER: 114	REVISION: *

Appendix 6

**Amended drawings showing omission of new annex and north west
basement**