

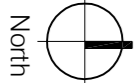
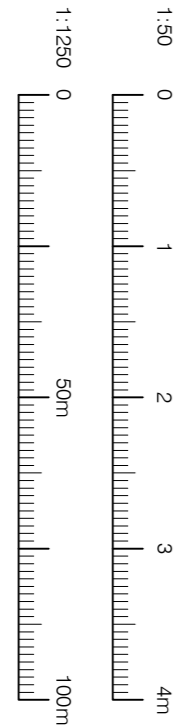
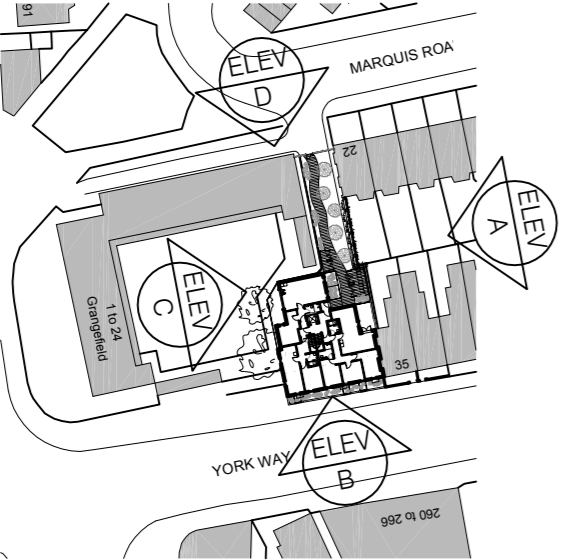


Rev	Date	Details	Quantity
A	01/09/15	Updated as per Partners comments.	JW
B	20/10/15	Box windows selected in line with partners comments. In accordance with planning requirements and British standards, whether or not they are noted on the drawing, any works Box Architects to be checked at dimensions, levels and services prior to commencement of the works. Box Architects to be notified of any discrepancy. Do not scale from drawing.	JW
C	12/04/16	Increased slate to protect new proposed stone copings. Elevations adjusted at Ground Floor level on York Way to stage a recessed black brick unit. Revised to suit Neval Planning comments	JW
D	27/04/16	Revised to suit Neval Planning comments	SH
E	21/10/16		

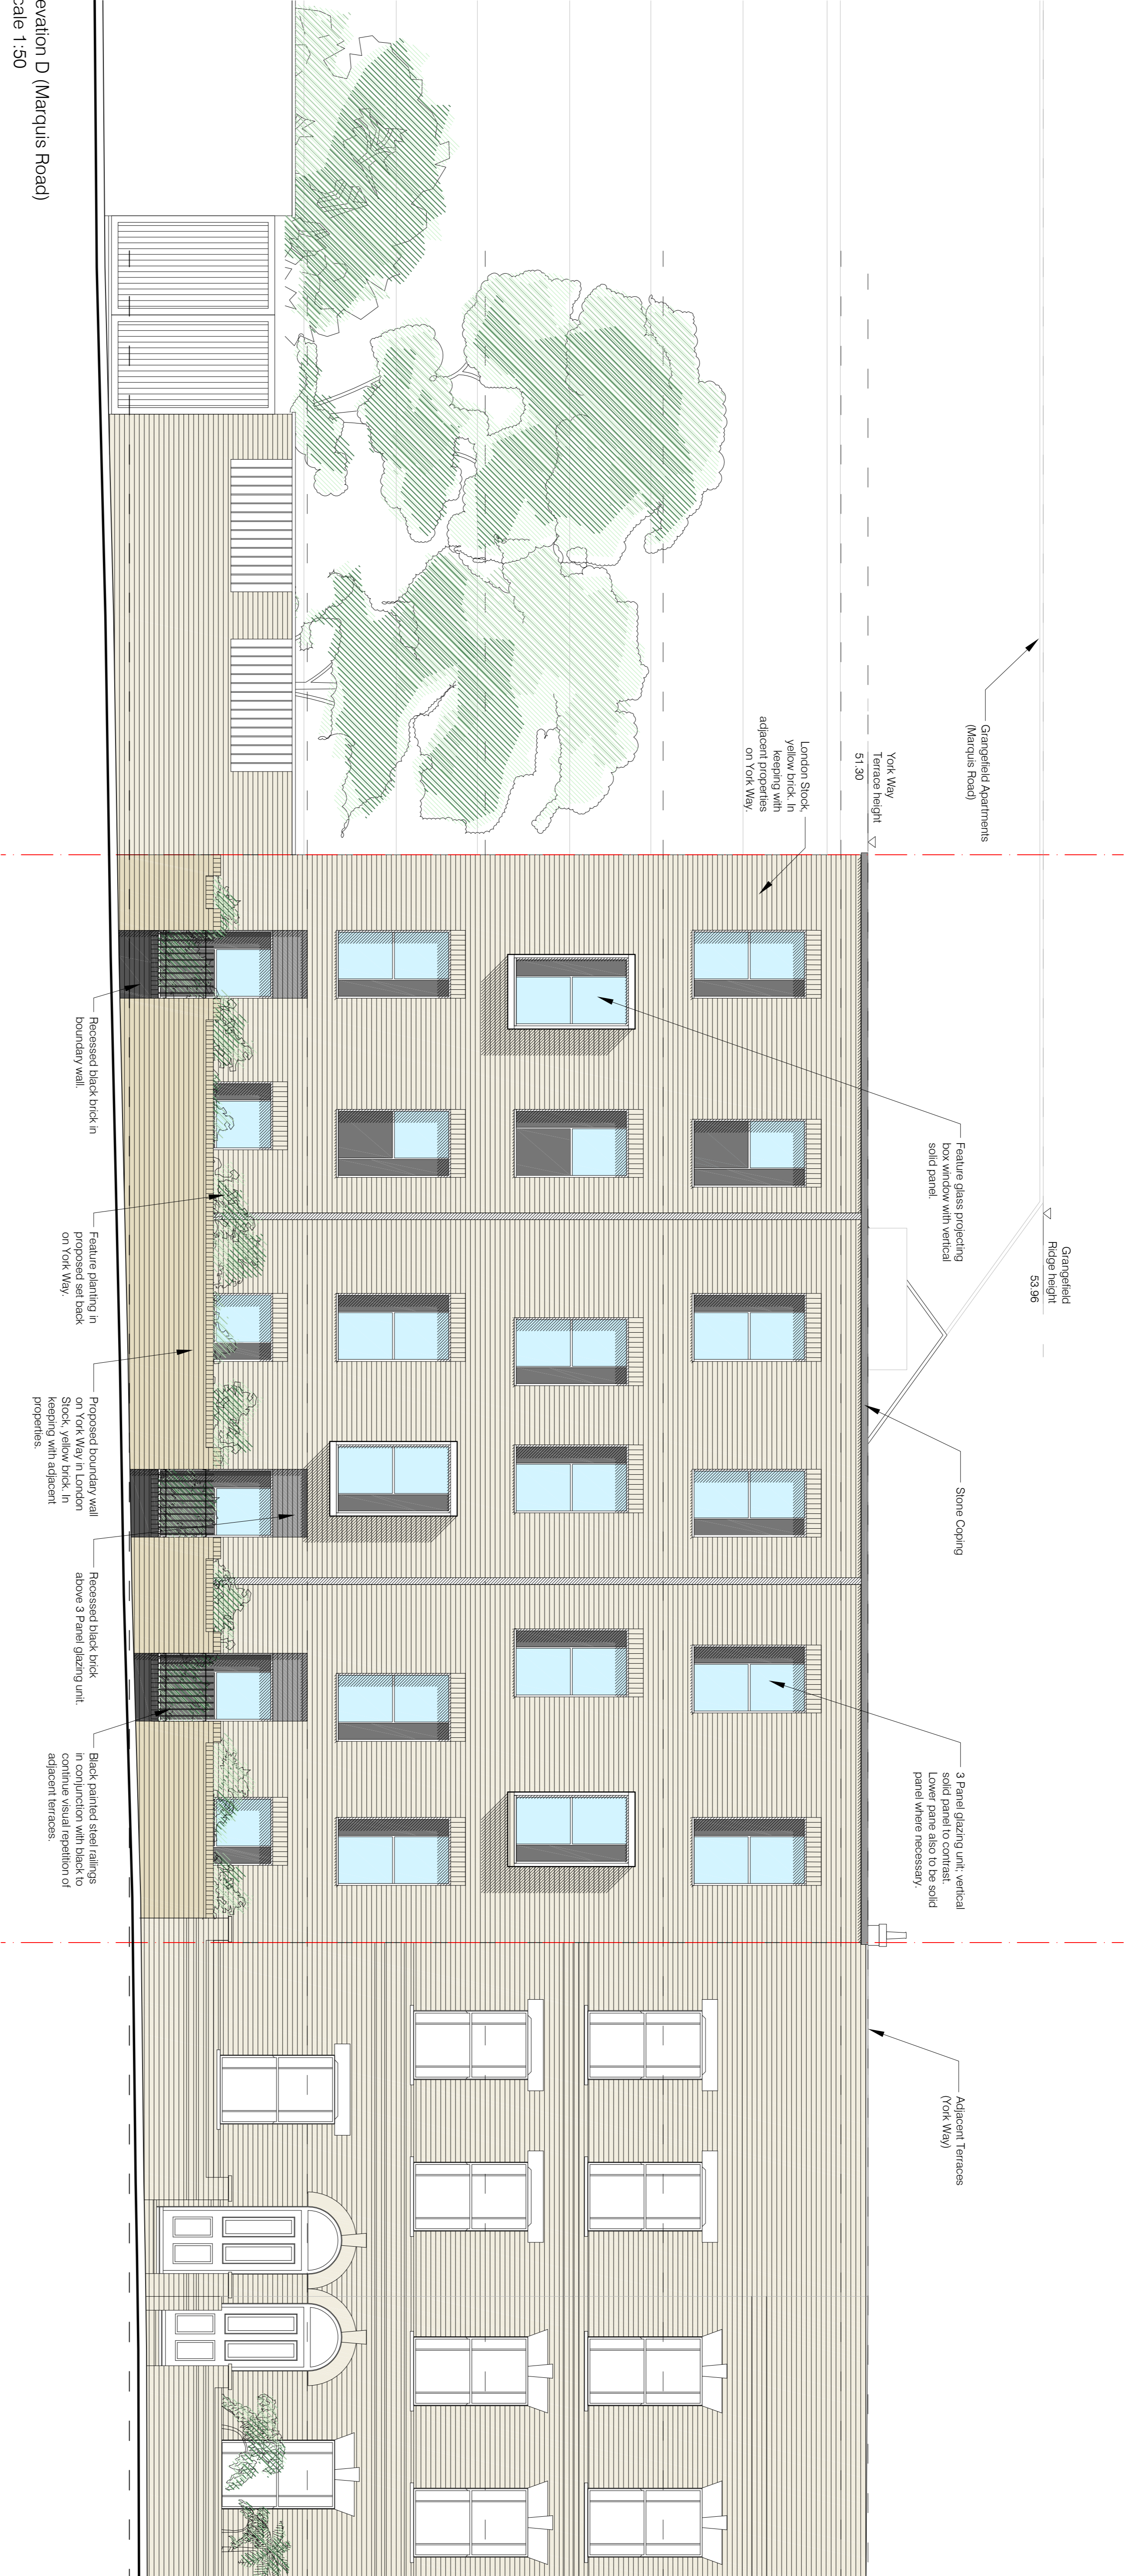

Client name		The Prosperity Group Ltd
Site name		York Way Camden London NW
Project		Proposed Elevations East
Title		Planning
Date		15/04/15
Drawn		JW
Checked		Various @ A1
Scale		Various @ A1
Drawing number		(03) 15
Revision		801-01

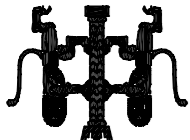

box architects  
1 City Square  
Leeds, LS1 2ES  
t: 0113 2441133  
e: info@boxarchitects.co.uk  
w: www.boxarchitects.co.uk

