



Rev	Date	Details	Quantity
A	01/09/15	Updated as per Partners comments.	JW
B	20/10/15	Box windows edited in line with partners comments.	JW
C	12/04/16	Box windows edited in line with partners comments. In accordance with planning requirements and British standards, whether or not they are noted on the drawing. The contractor must check all dimensions, levels and services prior to commencement of any work. Box Architects to be notified of any discrepancy. Do not scale from drawing.	JW
D	27/04/16	Increased site footprint, new amenity space, York Way footpath, lift shaft incorporated.	JW
E	21/10/16	Revised to suit Nevas Planning comments.	SH

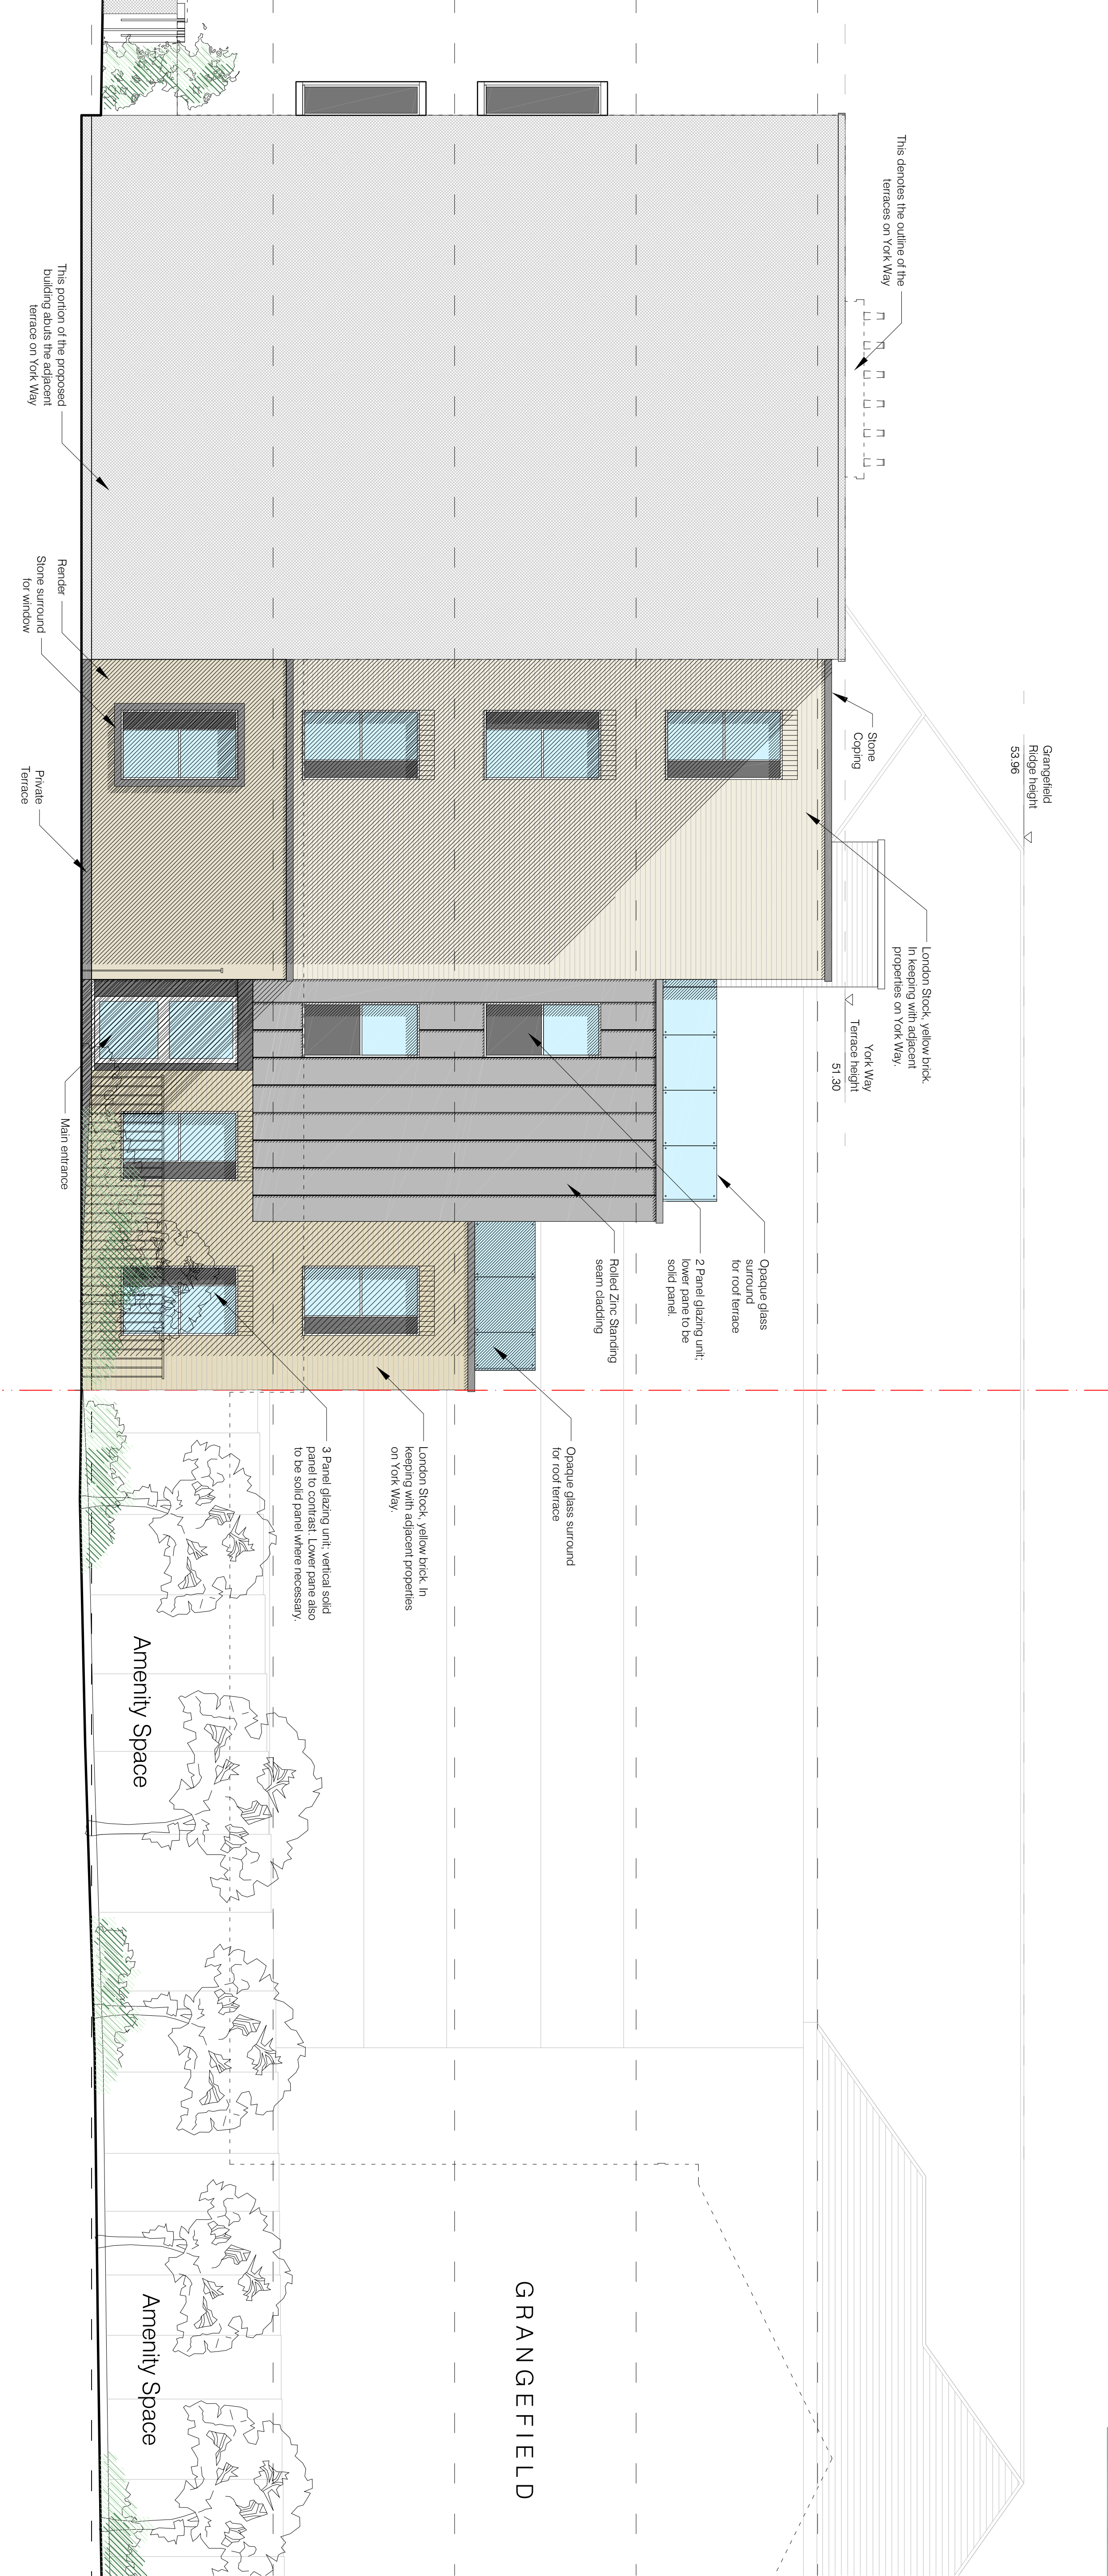

Elevation A (North Facing)
Scale 1:50

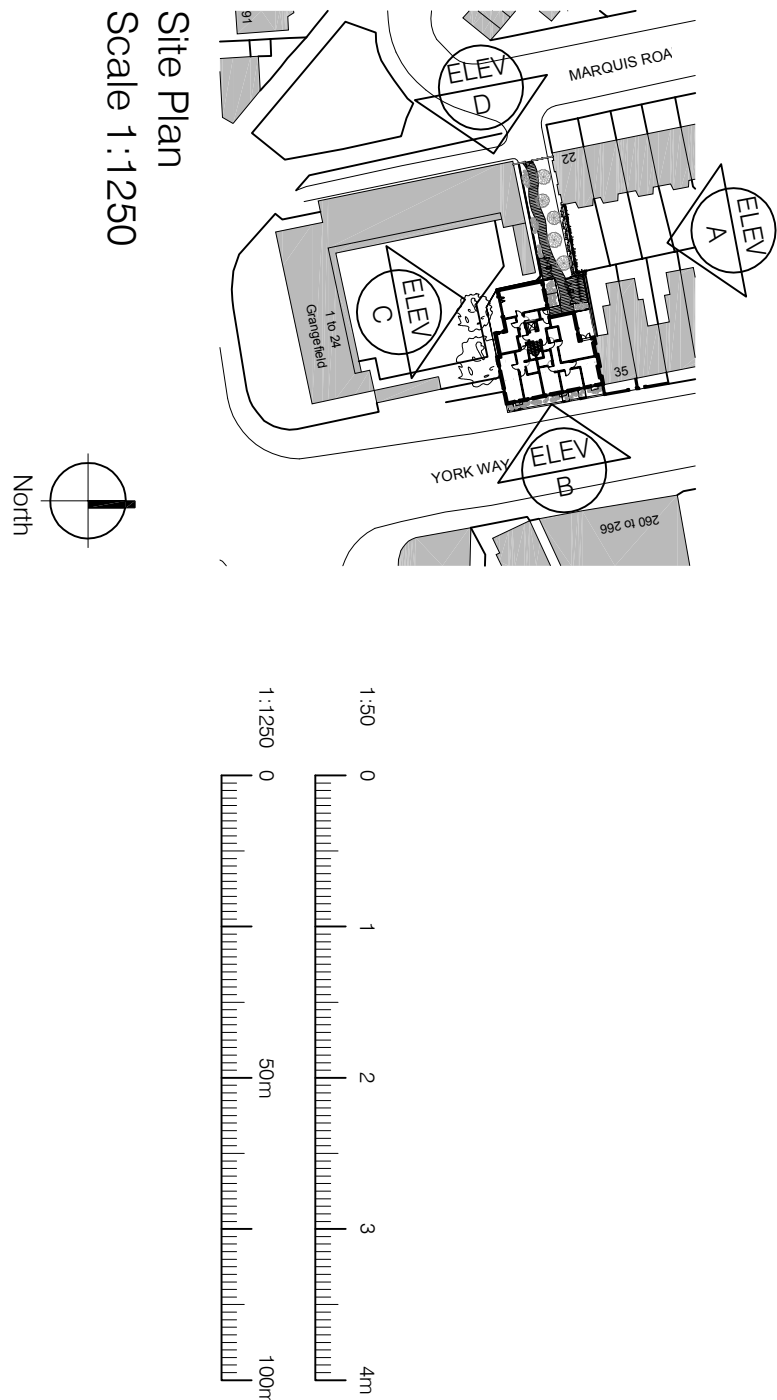

Client name		The Prosperity Group
Project		York Way Camden London NW
Title		Proposed Elevations North
Date		Planning
Date		15/04/15
Scale		Various @ A1
Drawn by		JW
Checked by		KE
Drawing number		(03) 17
Revision		E 801-01