
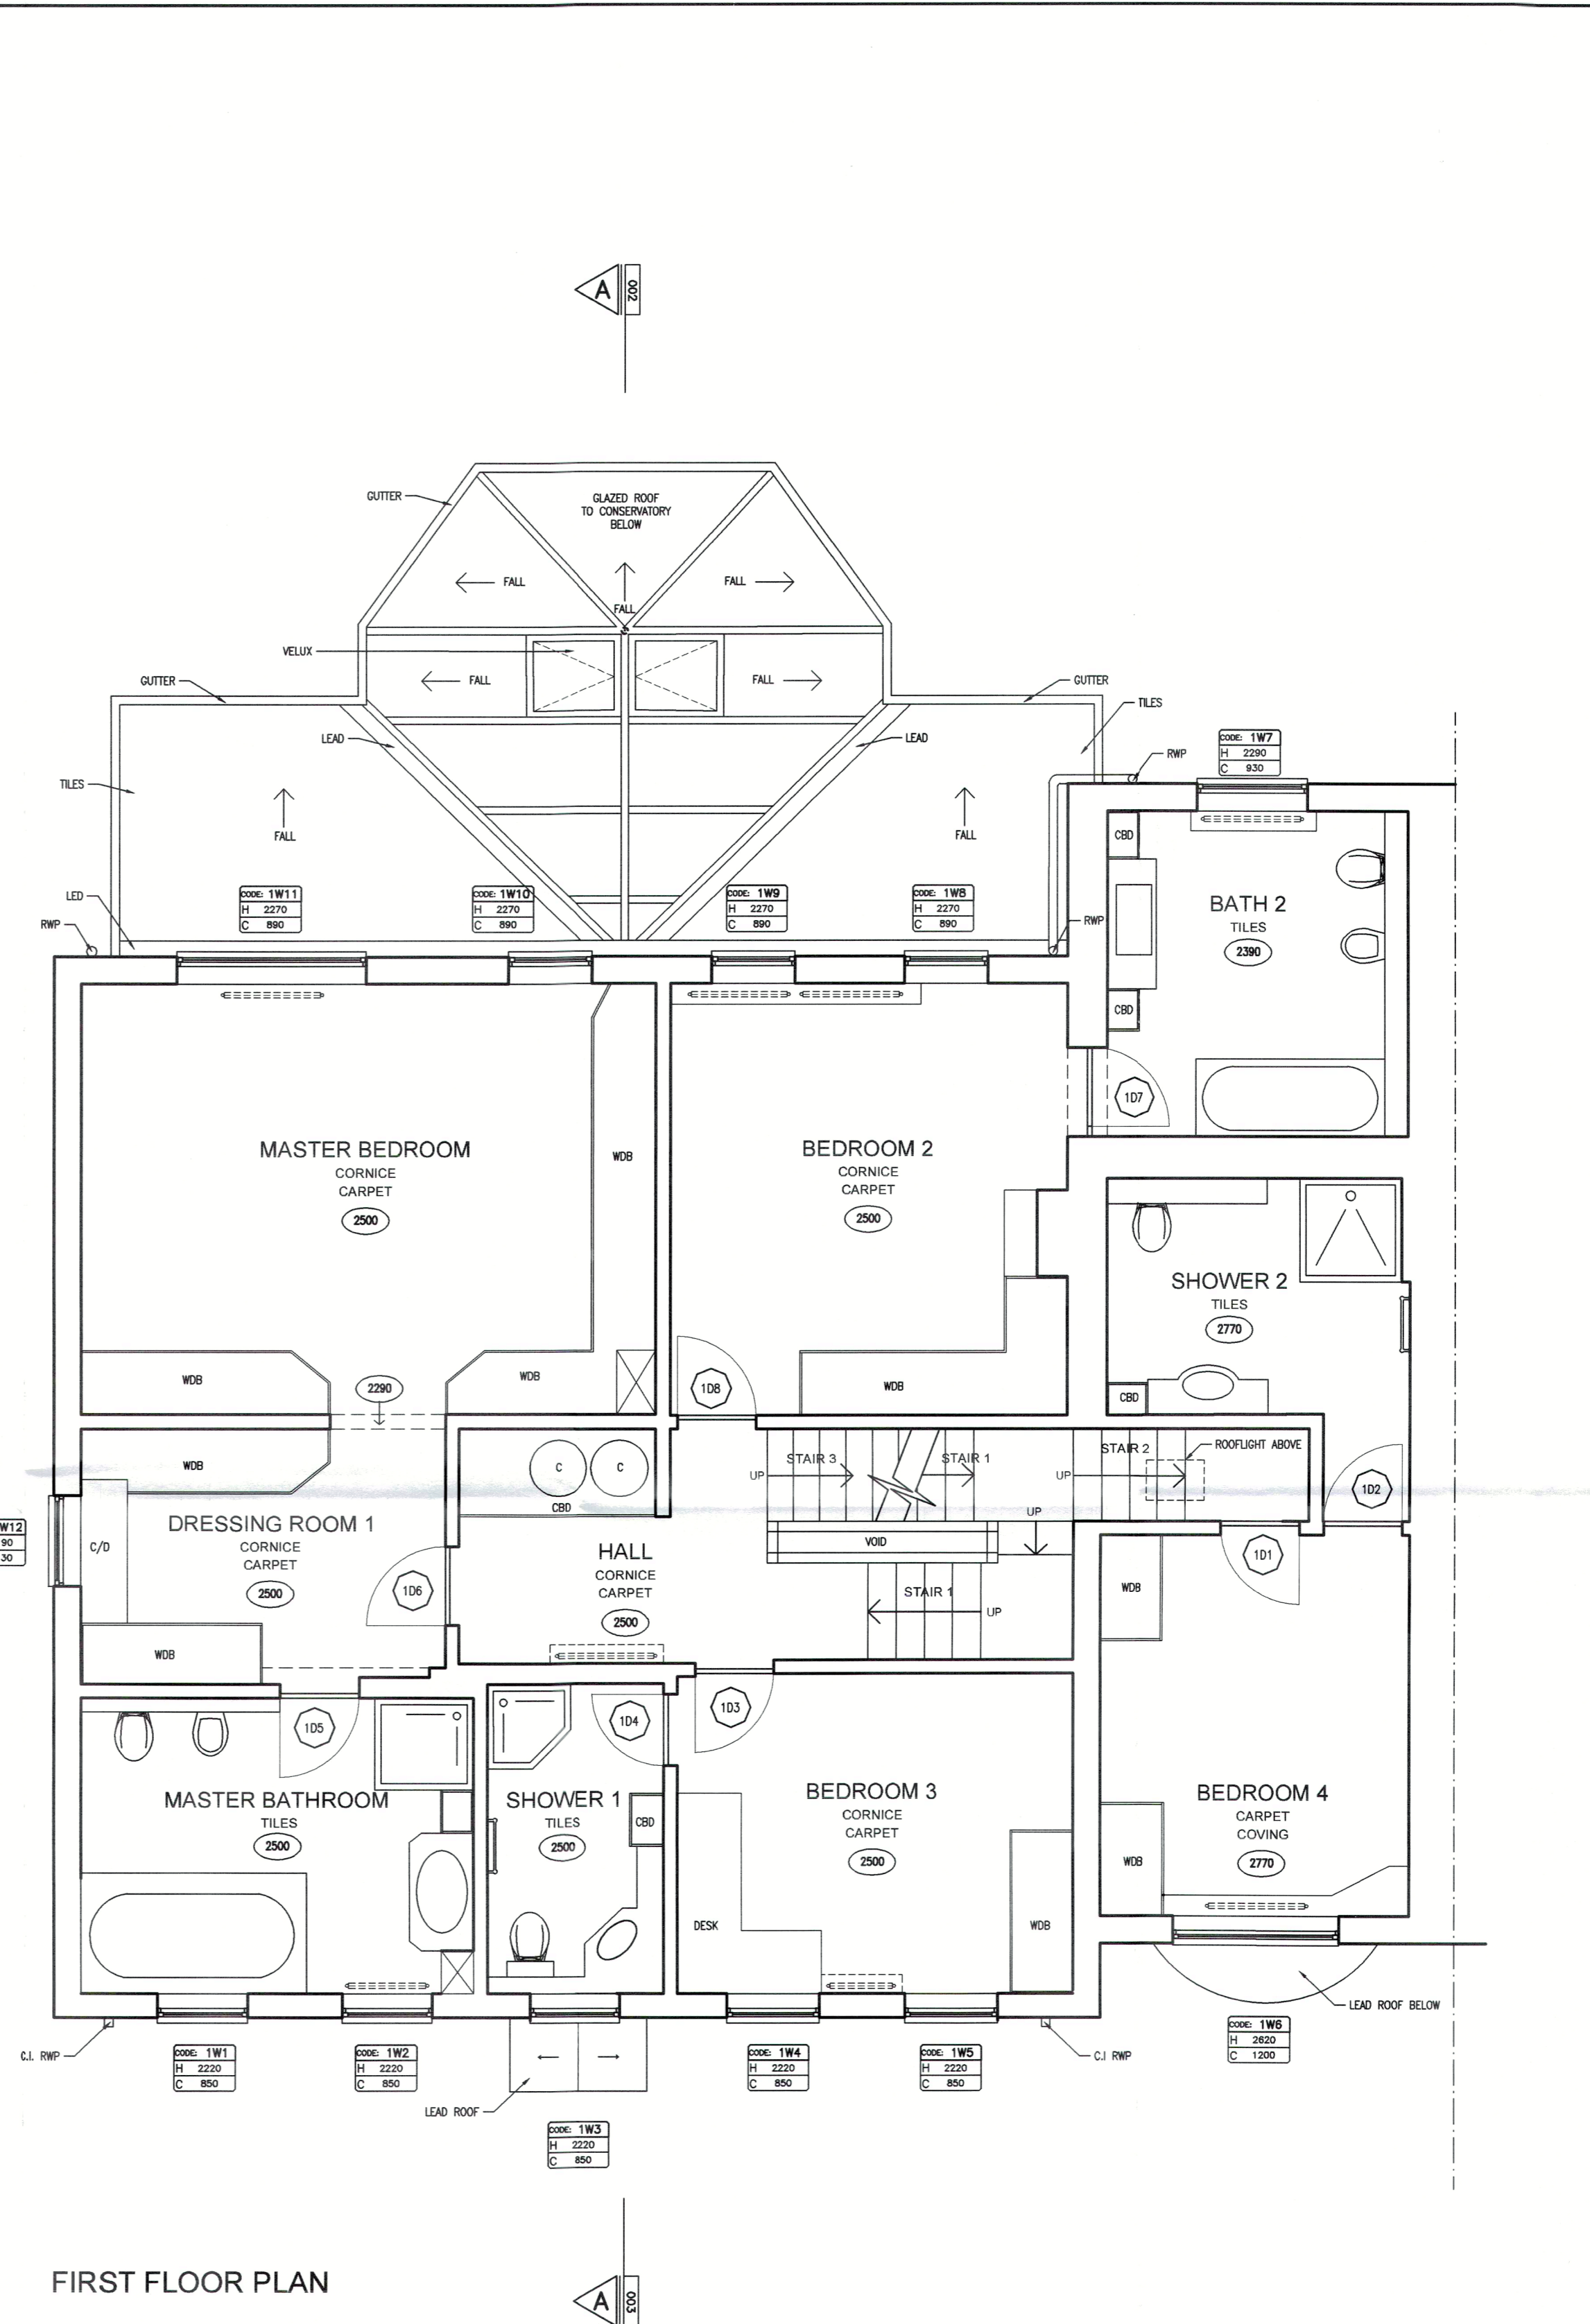
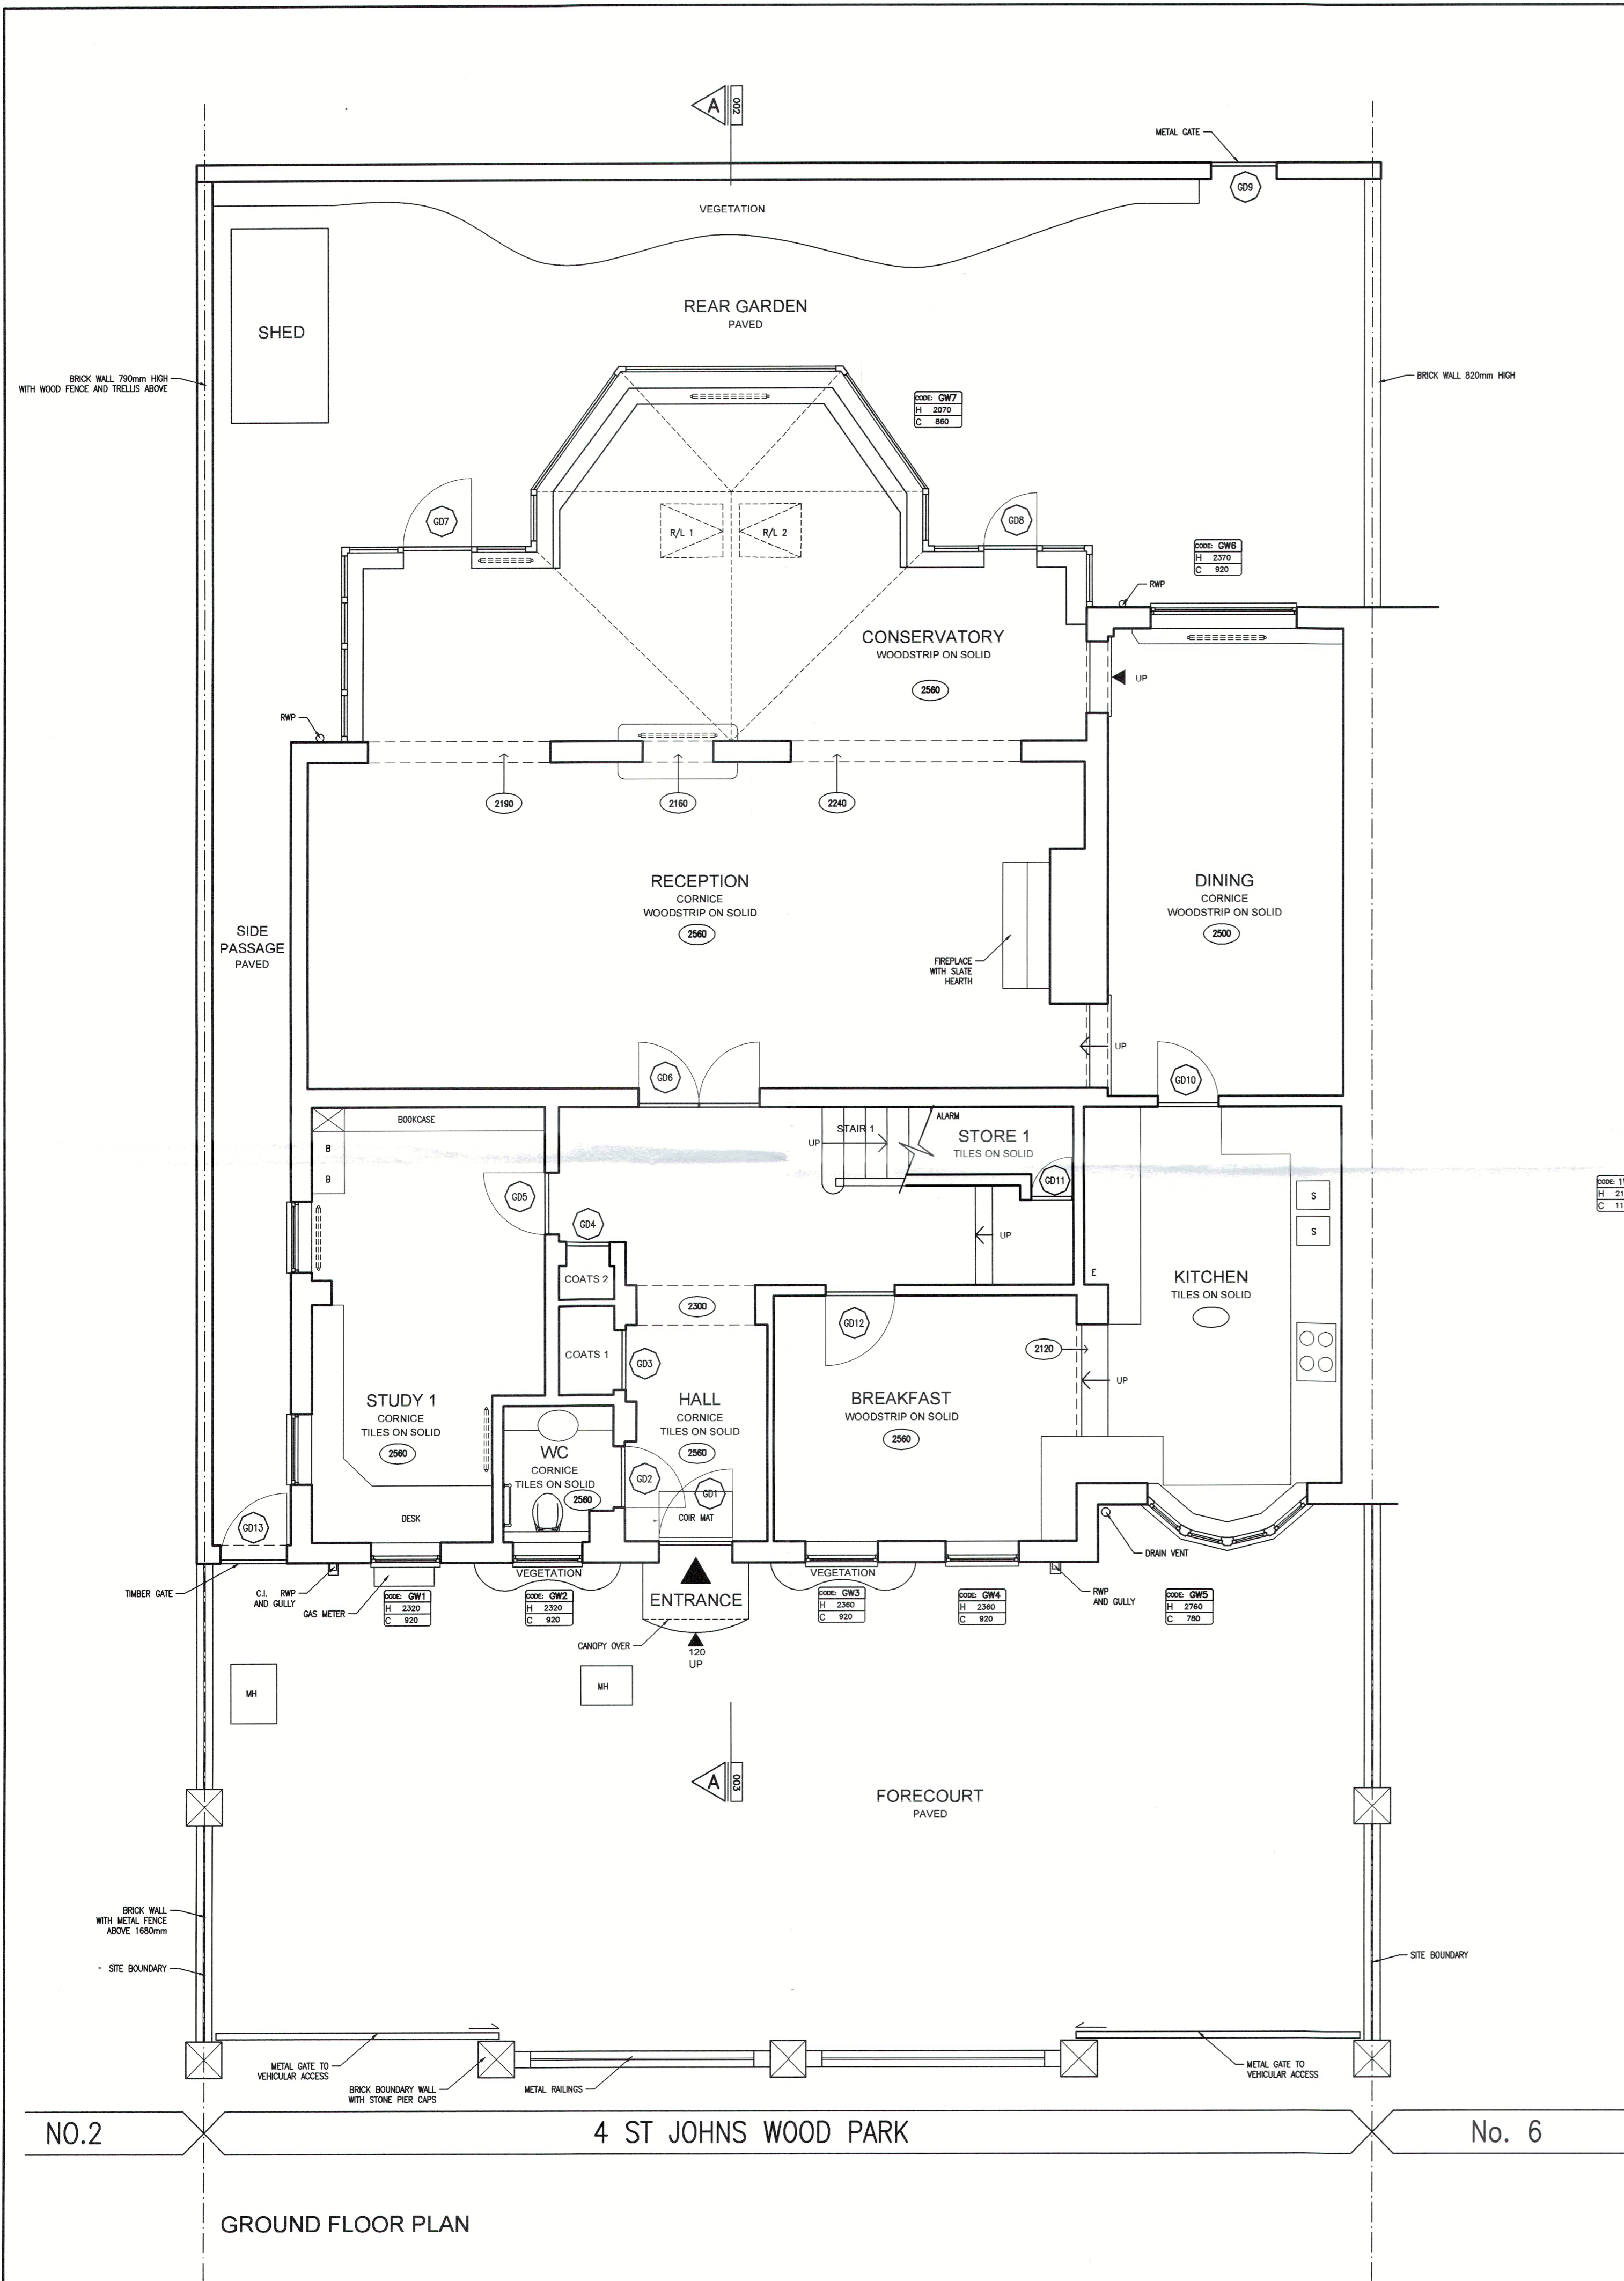
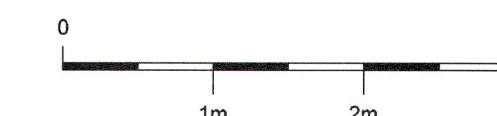


NOTES:

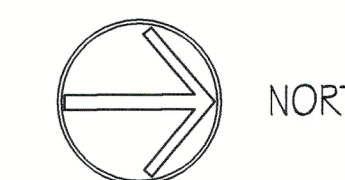

DATE	REVISIONS	REV

THIS DRAWING IS THE COPYRIGHT OF THE ARCHITECT AND SHOULD NOT BE REPRODUCED WITHOUT WRITTEN CONSENT.

PROJECT  
**4 ST JOHNS WOOD PARK**  
**LONDON**  
**NW8 6QS**

DRAWING  
**EXISTING GROUND FLOOR**  
**AND FIRST FLOOR**

DATE JULY 16	<b>transformation</b> ARCHITECTS
DELTA EC	
COMPUTER 1982-001	17 BONNY STREET LONDON NW1 9PE TEL: 020 7424 0122 FAX: 020 7424 0133 e-mail: info@transformation-architects.co.uk
SCALE 1:50	DWG. No. <b>1982-001</b> REV. No. <input type="checkbox"/>