


NOTE:  
ALL INFORMATION SHOWN ON THIS DRAWINGS IS SUBJECT TO DESIGN DEVELOPMENT

For Wall Treatment and Details Please Refer to Drawing Number 9000-DRG-00GN-DE930

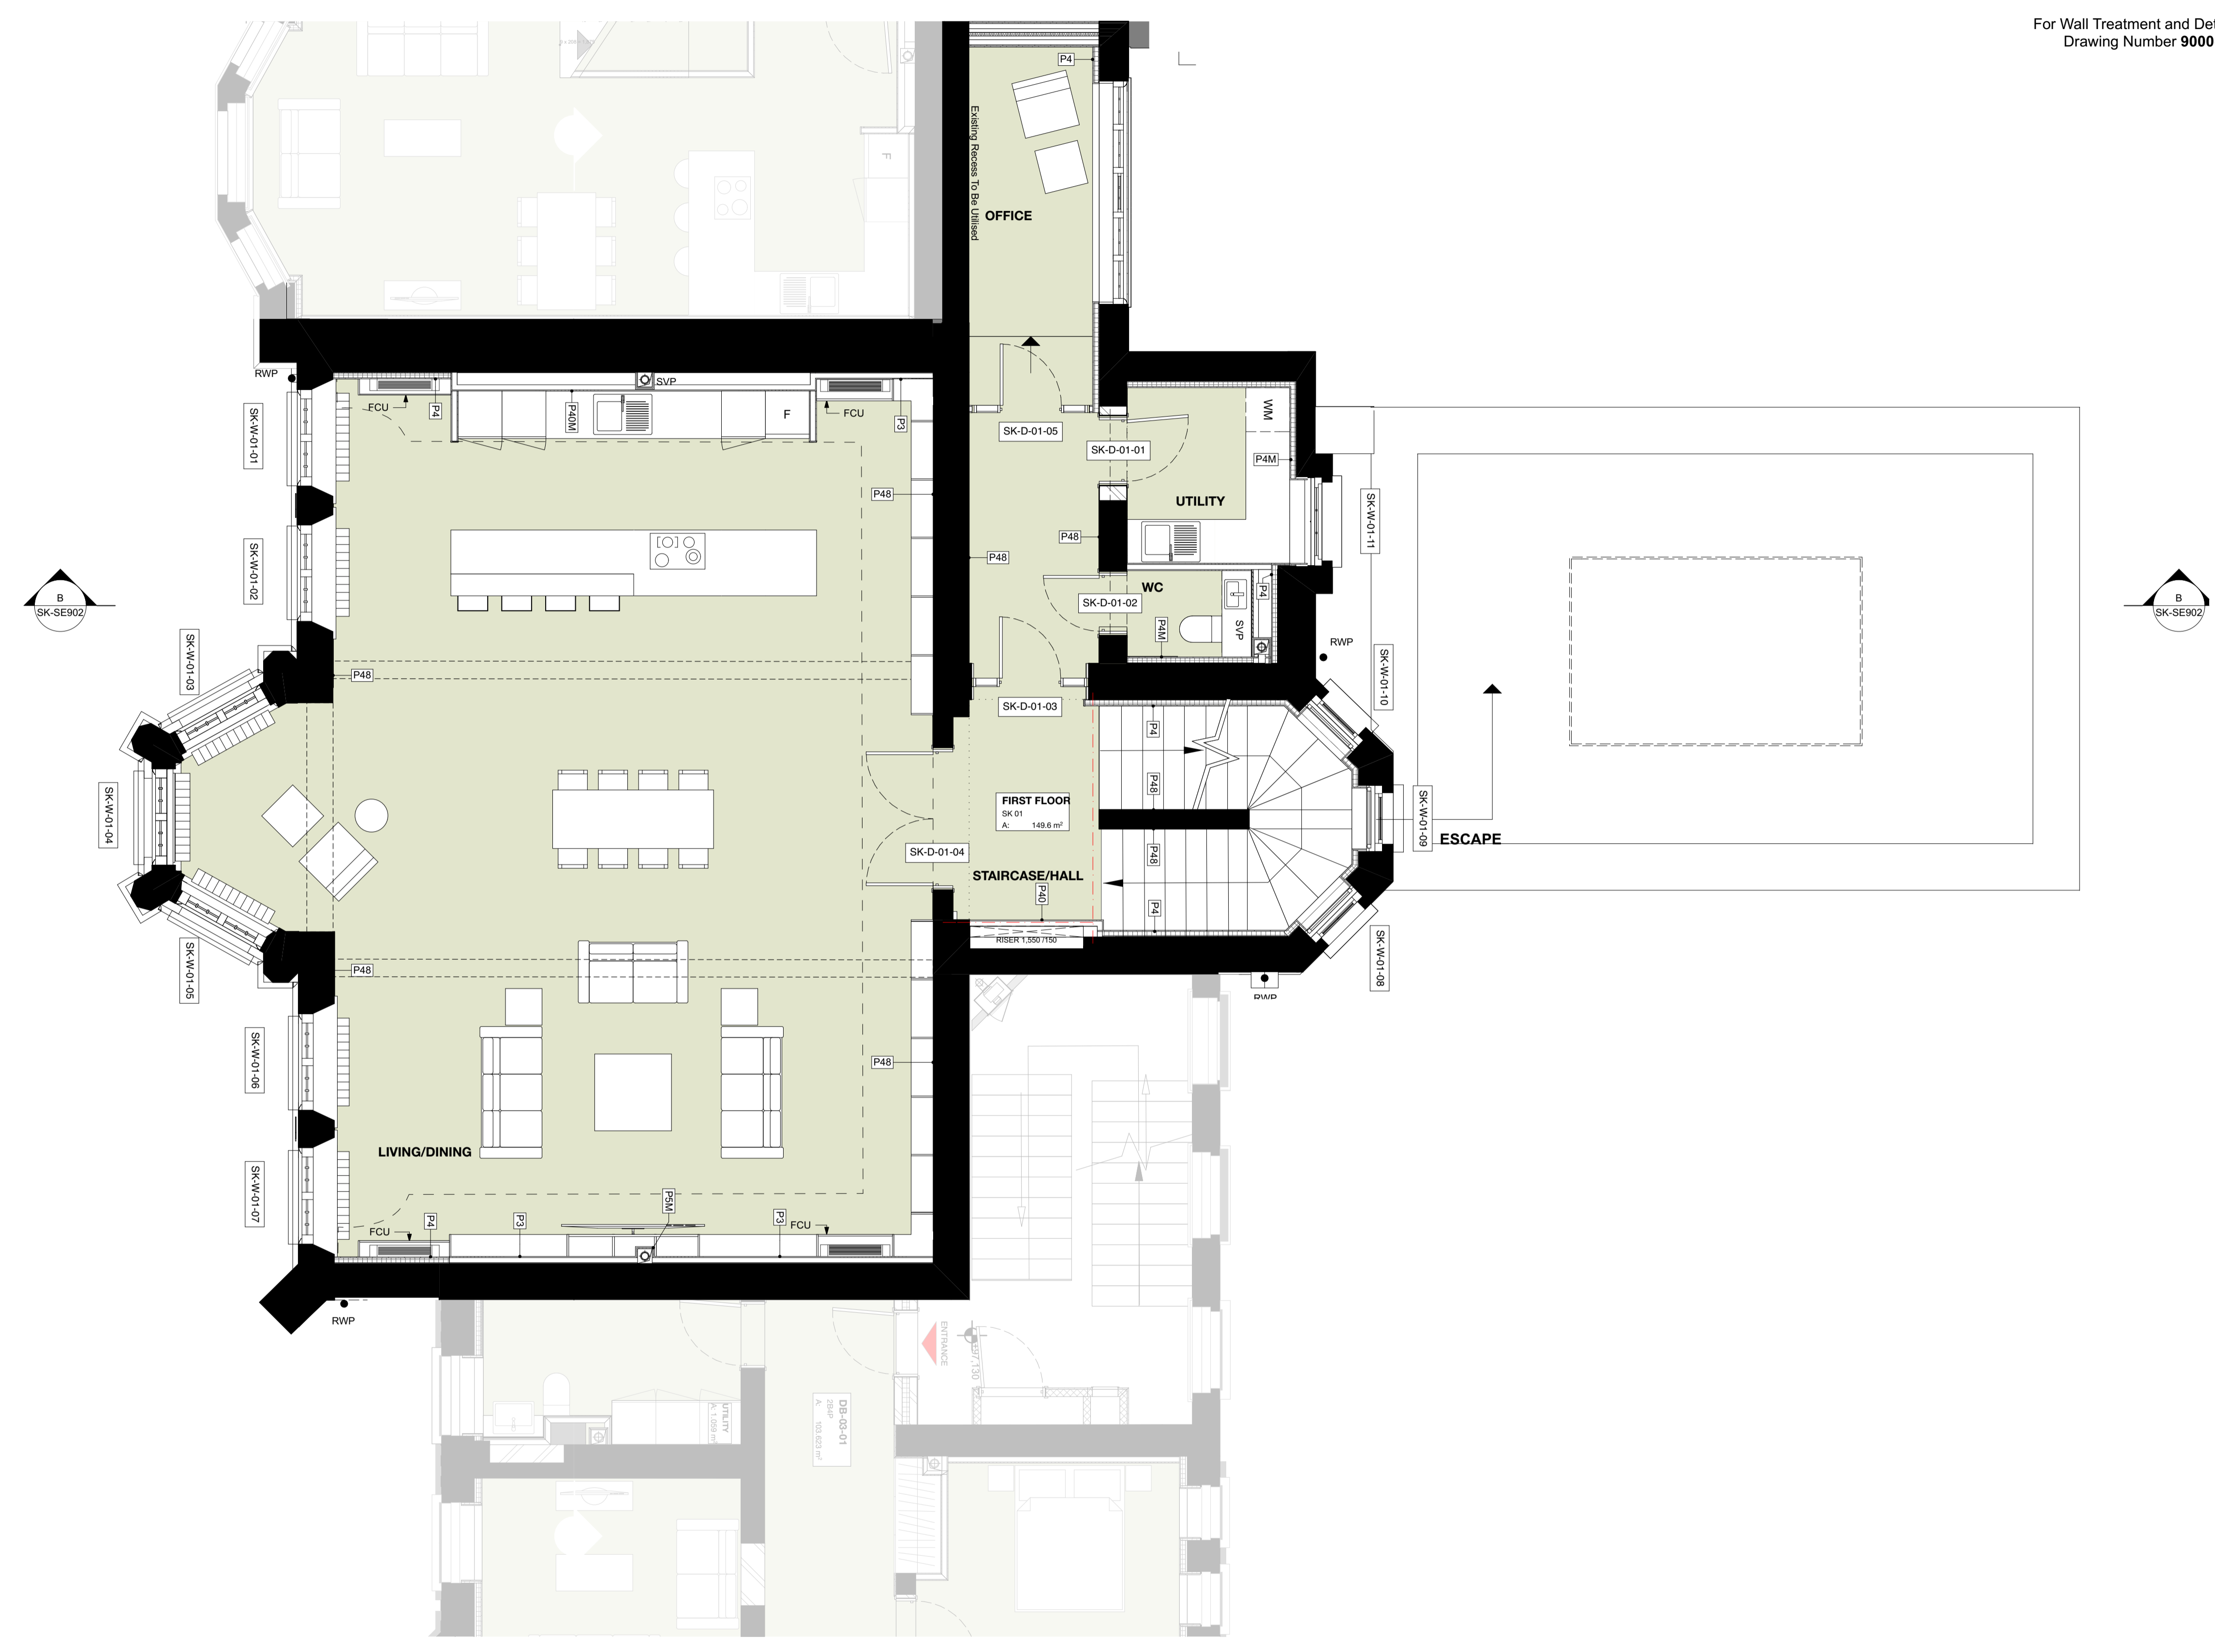

### PLANNING

Revision	DRN	CHKD	DATE
- First Issue	KrC	KrC	15/07/2016
A Window and Door Reference Numbers Added	KrC	KrC	28/07/2016
B Wall treatment tags added	KrC	KrC	25/10/2016



CLIENT  
MOUNT ANVIL LTD



PROJECT  
KIDDERPORE AVENUE

DRAWING  
Steel Library  
Level 01 Proposed GA Plan

SCALE 1:50 @ A1 DATE October 2016

DRAWING No. 15 230 DRAWN BY KrC  
9000-DRG-03SK-01910 REV B

A & Q PARTNERSHIP (LONDON) LTD  
THE LUX BUILDING, 2-4 HOXTON SQUARE, LONDON N1 6 NU  
Tel: 020 7613 2244 Fax: 020 7613 2642 Email: london@aqp.co.uk  
ARCHITECTURE DESIGN MASTERPLANNING INTERIORS