


NOTE:
ALL INFORMATION SHOWN ON THIS DRAWINGS IS SUBJECT TO DESIGN DEVELOPMENT

For Wall Treatment and Details Please Refer to Drawing Number 9000-DRG-00GN-DE930

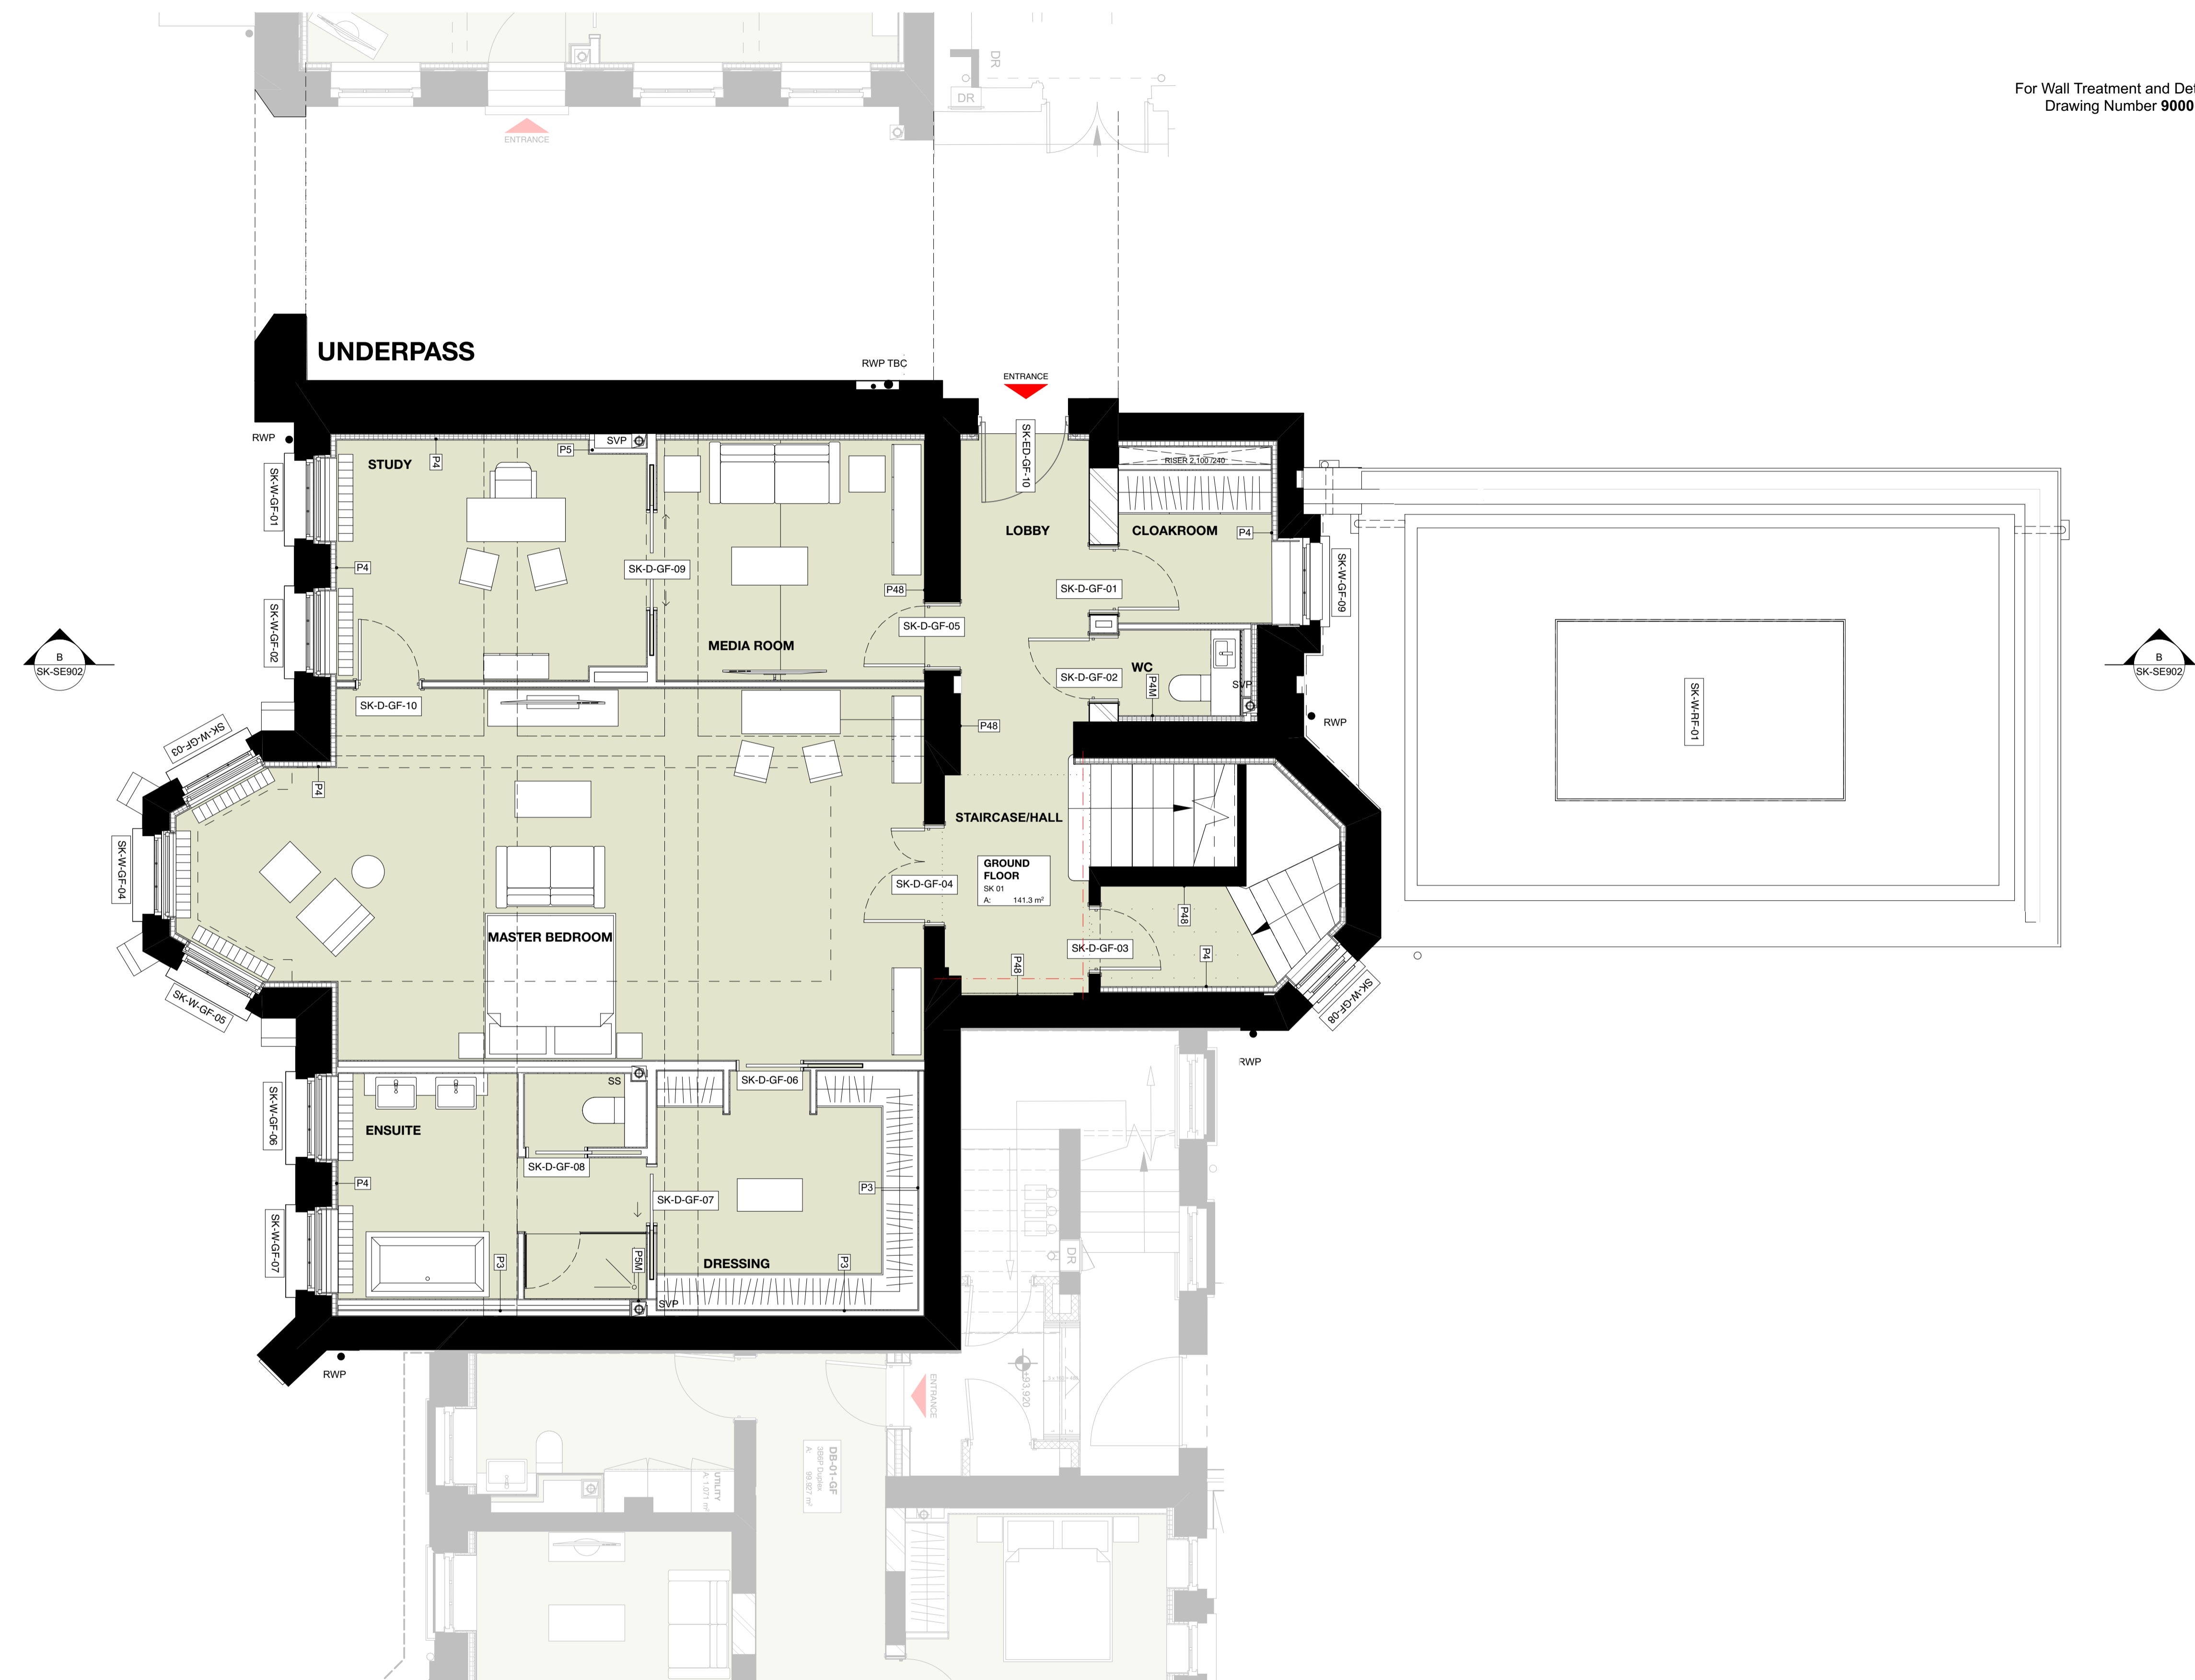

PLANNING

Revision	DRN	CHKD	DATE
- First Issue	K/C	K/C	15/07/2016
A Window and Door Reference Numbers Added	K/C	K/C	23/07/2016
B Wall treatment tags added	K/C	K/C	25/10/2016



CLIENT
MOUNT ANVIL LTD

PROJECT
KIDDERPORE AVENUE

DRAWING
Skeel Library
Level GF Proposed GA Plan

SCALE 1:50 @ A1 DATE October 2016

DRAWING No. 15 230 DRAWN BY K/C
9000-DRG-03SK-GF910 REV B

A & Q PARTNERSHIP (LONDON) LTD
THE LUX BUILDING, 2-4 HOXTON SQUARE, LONDON N1 6 NU
Tel: 020 7613 2244 Fax: 020 7613 2642 Email: london@aqp.co.uk
ARCHITECTURE DESIGN MASTERPLANNING INTERIORS