

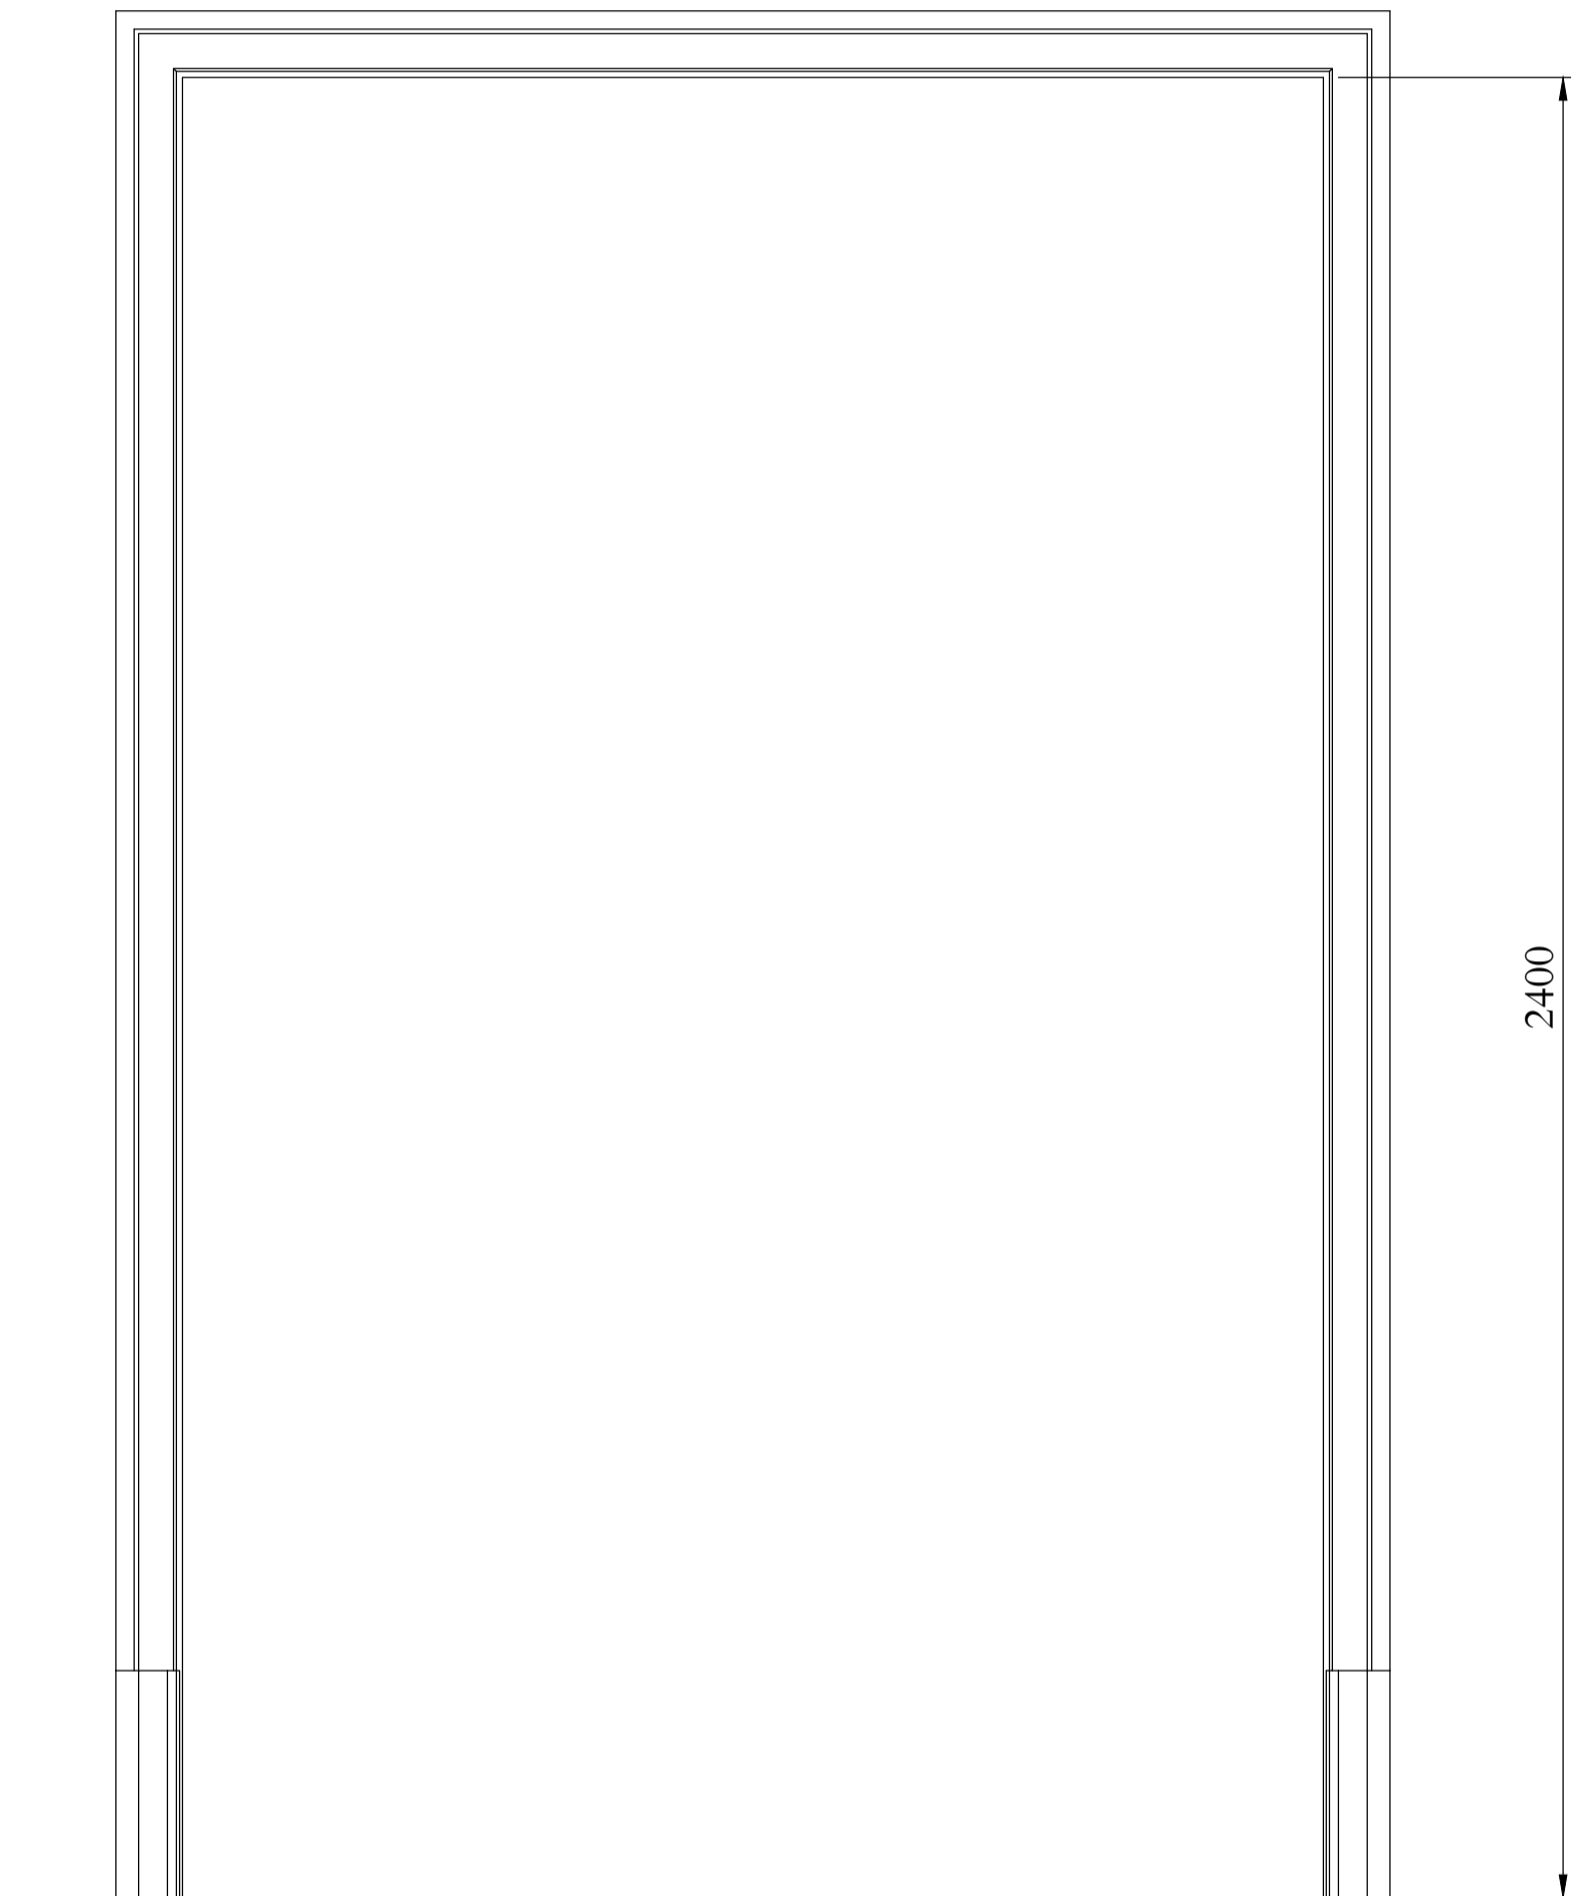
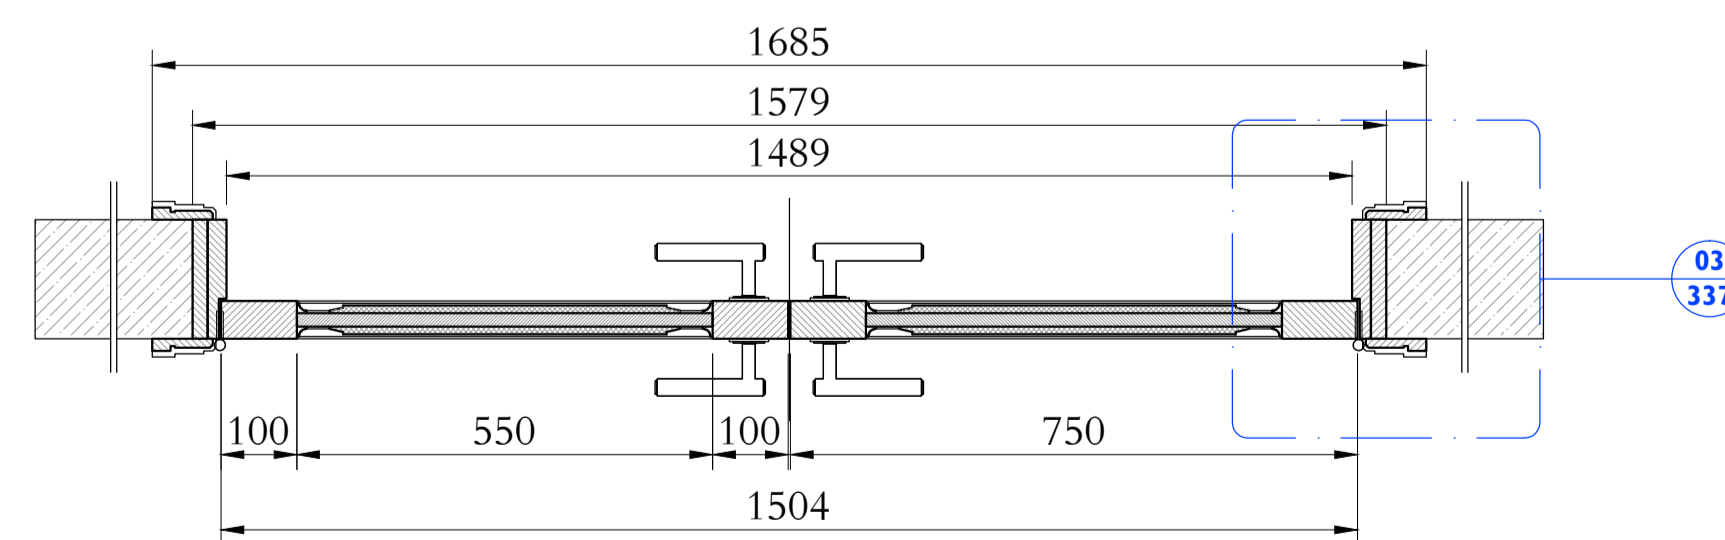
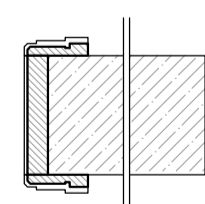


PORTAL 1500 x 2400
LWG-F 08

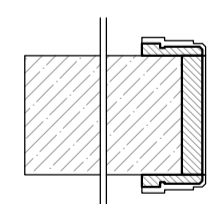


DOOR 1500 x 2400
LWG-F 07

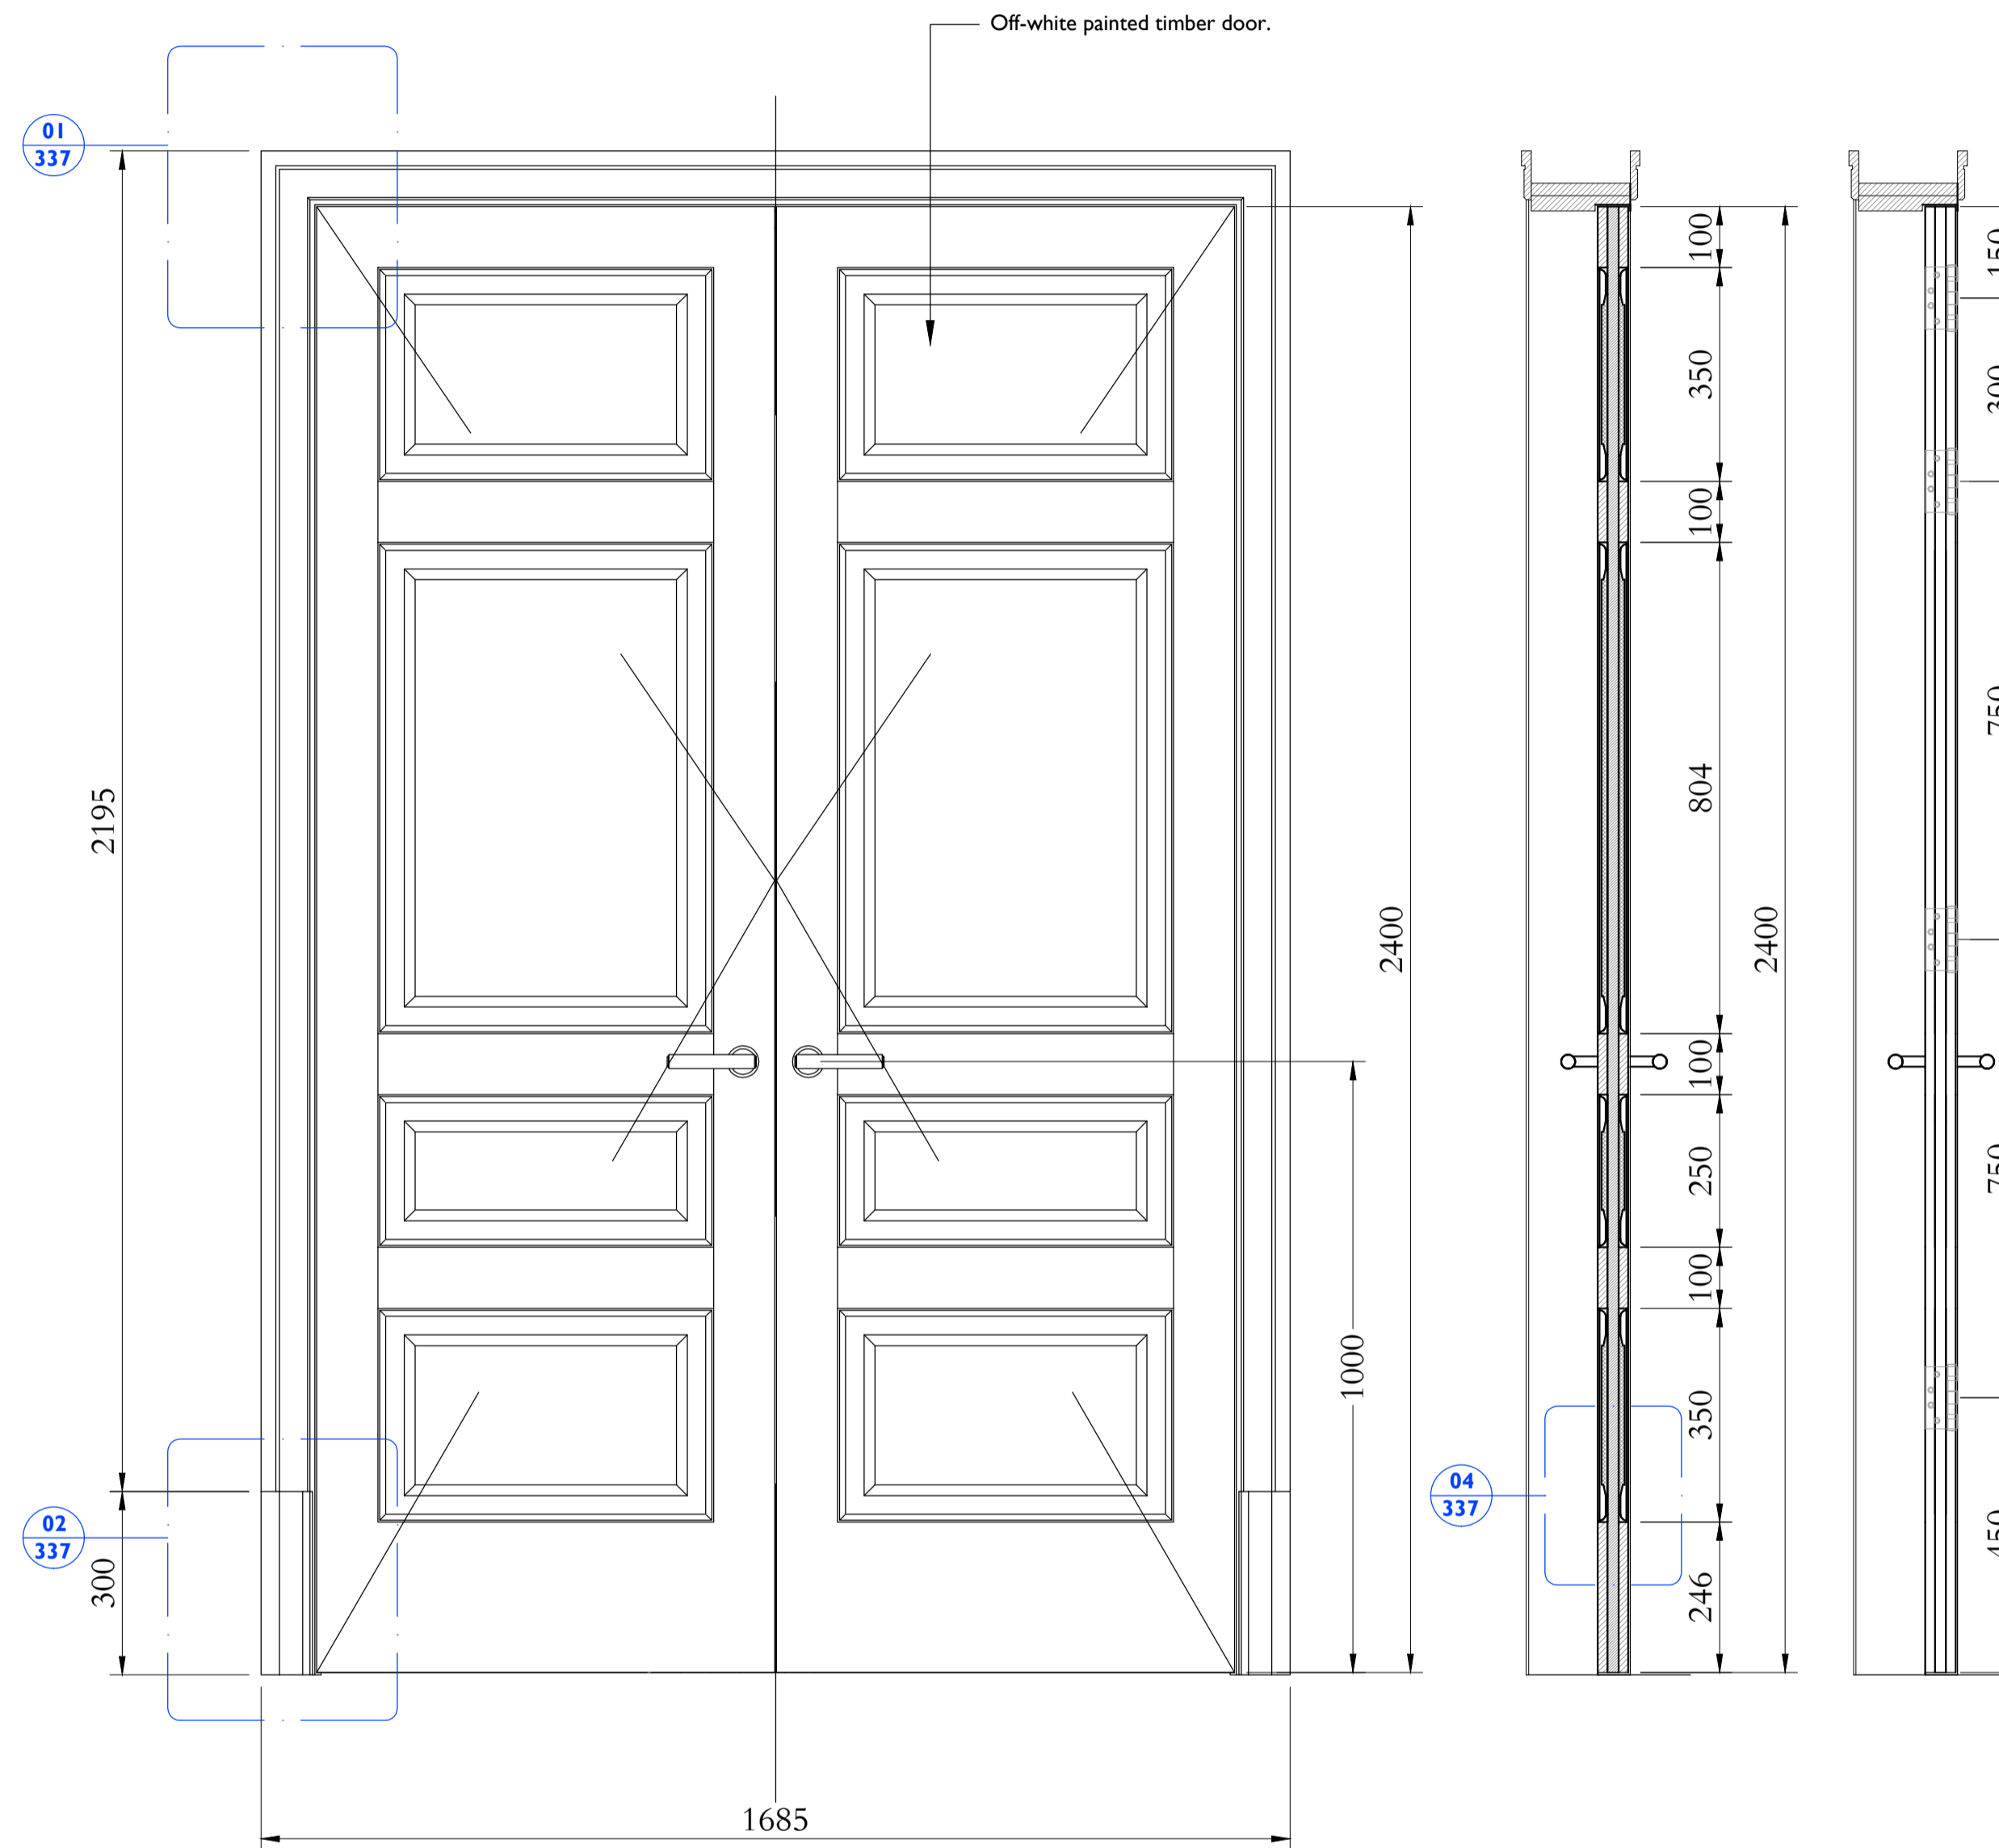


Notes:
Drawings are based on survey data and may not accurately represent what is physically present.
Do not scale from this drawing. All dimensions are to be verified on site before proceeding with the work.
All dimensions are in millimeters unless noted otherwise.
Purcell shall be notified in writing of any discrepancies.

Key Plan
not to scale

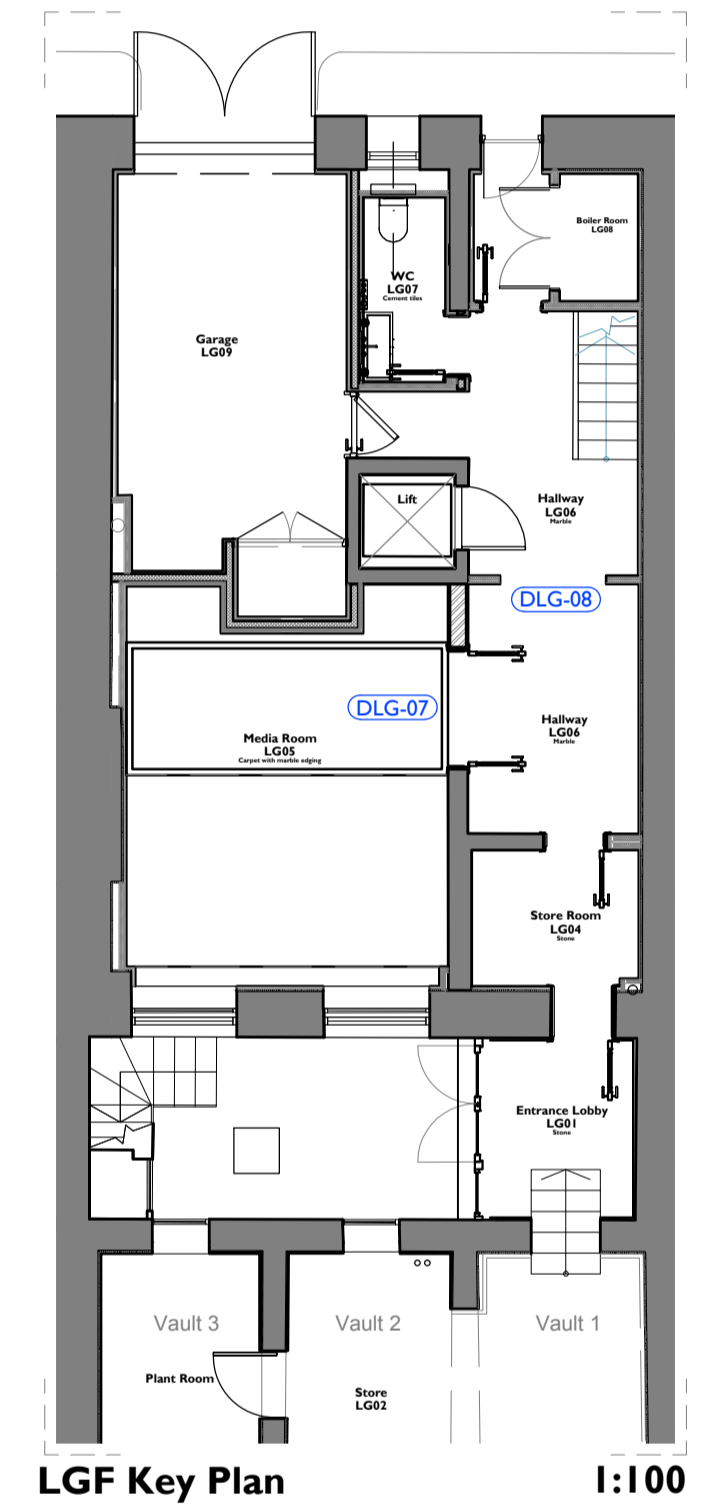

ISSUE	DATE	DRAWN	CHECKED	DESCRIPTION
First Issue	28 Oct 2016	DC	DC	
CLIENT	Grosvenor Propco Limited			
PROJECT	28 Chester Terrace			
DRAWING TITLE	Proposed Door Details DLG-08 and DLG-7			
SIZE & SCALE	AIL	1:10		
DRAWING STATUS	ISSUED FOR PLANNING			

JOB NUMBER 236868
DRAWING NO. 331
REVISION -

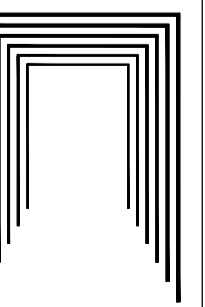

PURCELL