

01  
PD2205

01  
PD2204

01  
PD2200

01  
PD2201

01  
PD2100

01  
PD2202

02  
PD2101

- General Notes
1. Dimensions are in millimetres unless stated otherwise.
  2. Levels are in metres AOD unless stated otherwise.
  3. Dimensions govern. Do not scale off drawing.
  4. All dimensions to be verified on site before proceeding.
  5. All discrepancies to be notified in writing to Make Limited.
- © Make Limited 2015

02	28.10.16	Planning submission	KG
01	12.08.16	Planning submission	KG
00	30.06.16	For Pre-application	JC
Rev	Date	Reason For Issue	Chk


### PLANNING

DRAWING STATUS

## make

32 Cleveland Street,  
London, W1T 4JY  
tel +44 (0) 20 7636 5151  
info@makearchitects.com  
www.makearchitects.com

Client  
**Mr M Namaki**  
56 Cumberland Terrace  
London  
NW1 4HJ

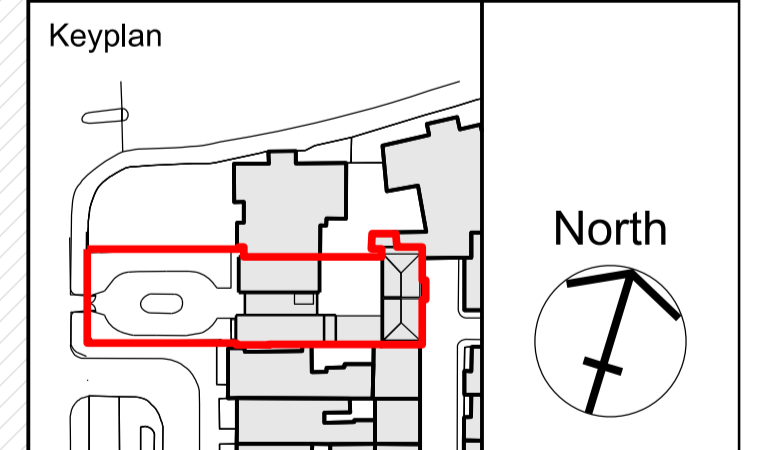


Project  
**Gloucester Lodge**  
Regents Park

Drawing Title  
**Proposed**  
Basement Plan

Scale	Paper Size	Date
1:50 / 100	@A1/ A3	10 07 15

Project No.	Draw No.	Rev No.
<b>1202</b>	<b>PD1998</b>	<b>02</b>

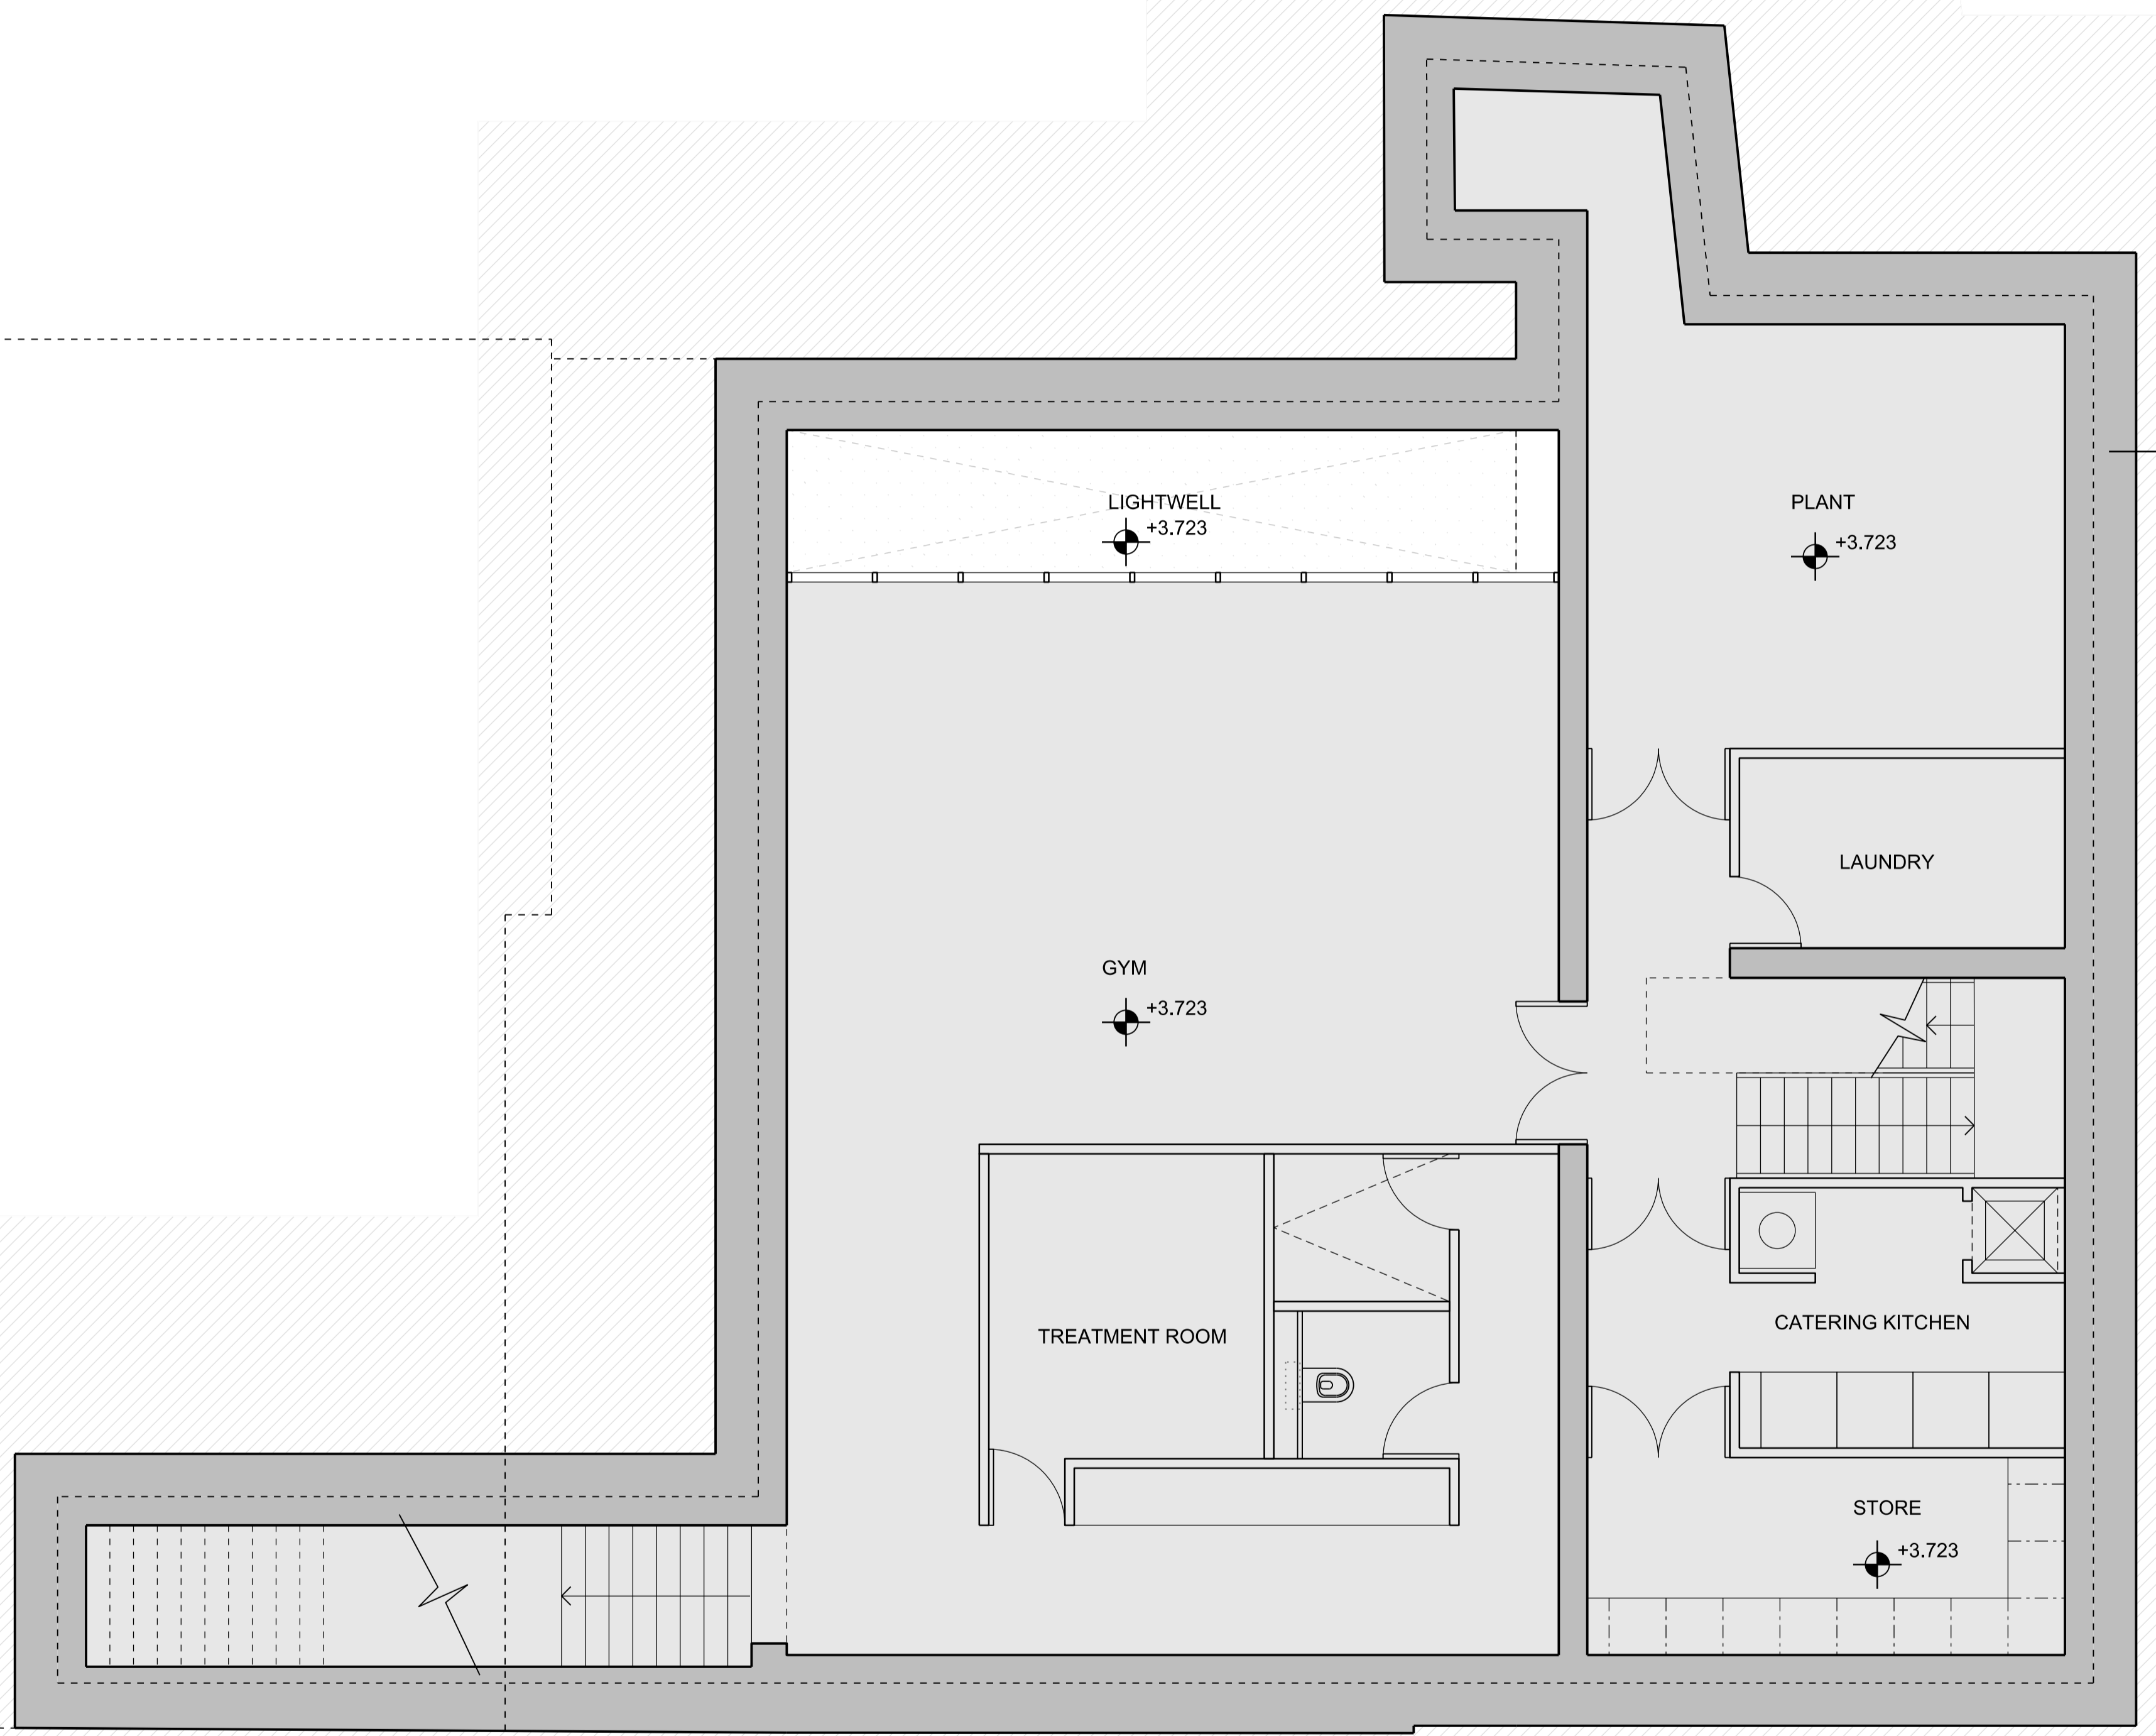

# 01 Proposed basement plan

1:50

