
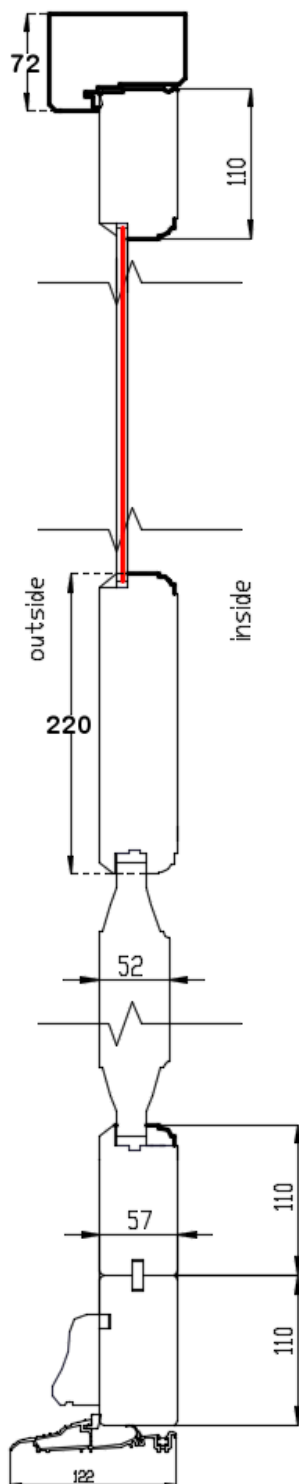


3135/03-Batch 2

21/10/2016

2/6

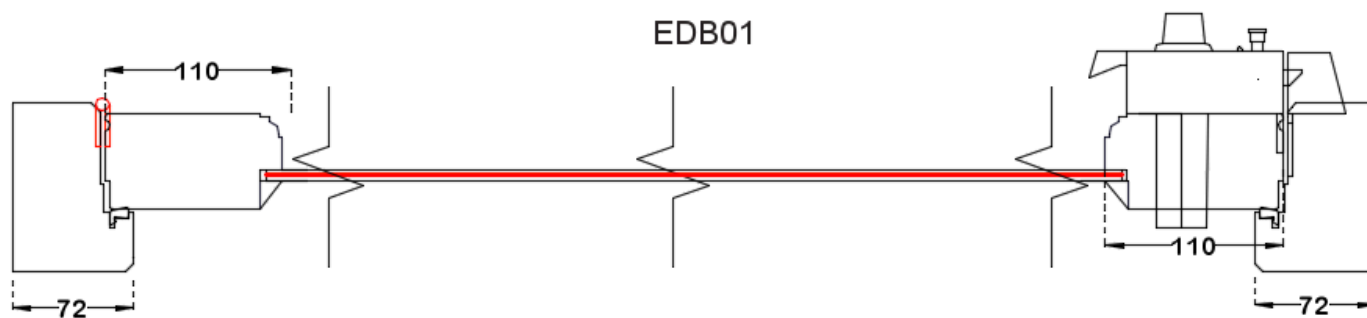

3135/03-Batch 2

Seen From Outside

21/10/2016

3/6


Basement Floor Timber French Doors with Louvered Ventilation

Details:

EDB12

EDB13

EDB14

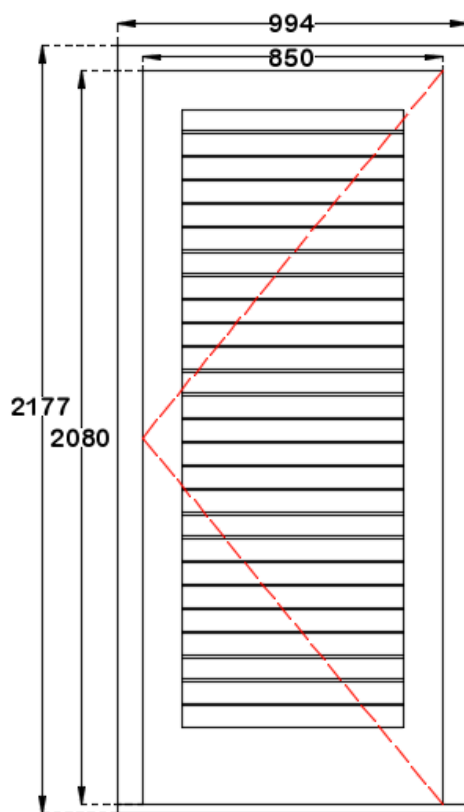

Paint Details:

TEKNOS Paint
COATS 4X (inside/outside)

INSIDE:
2x TOPCOATS: CLEAN WHITE

OUTSIDE:
2x TOPCOATS: TO BE CONFIRMED

Notes:

Fitting

Factory



Reference: DOOR	Project 65 Swinton Street WC1X 9NT	Client Sanchit Patel	* All Dimensions in millimeters unless otherwise stated	SCALE 1:20@A4	Fittings: SATIN CHROME
--------------------	--	-------------------------	--	------------------	-------------------------------

Timber:
Engineered
Oak

Profile: 56 mm



Aluminium
Cill
Open
IN

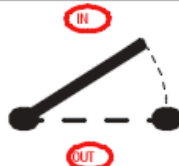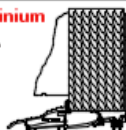


Winkhaus
FAB
Multipoint
Locking
System



3135/03-Batch 2

21/10/2016

4/6

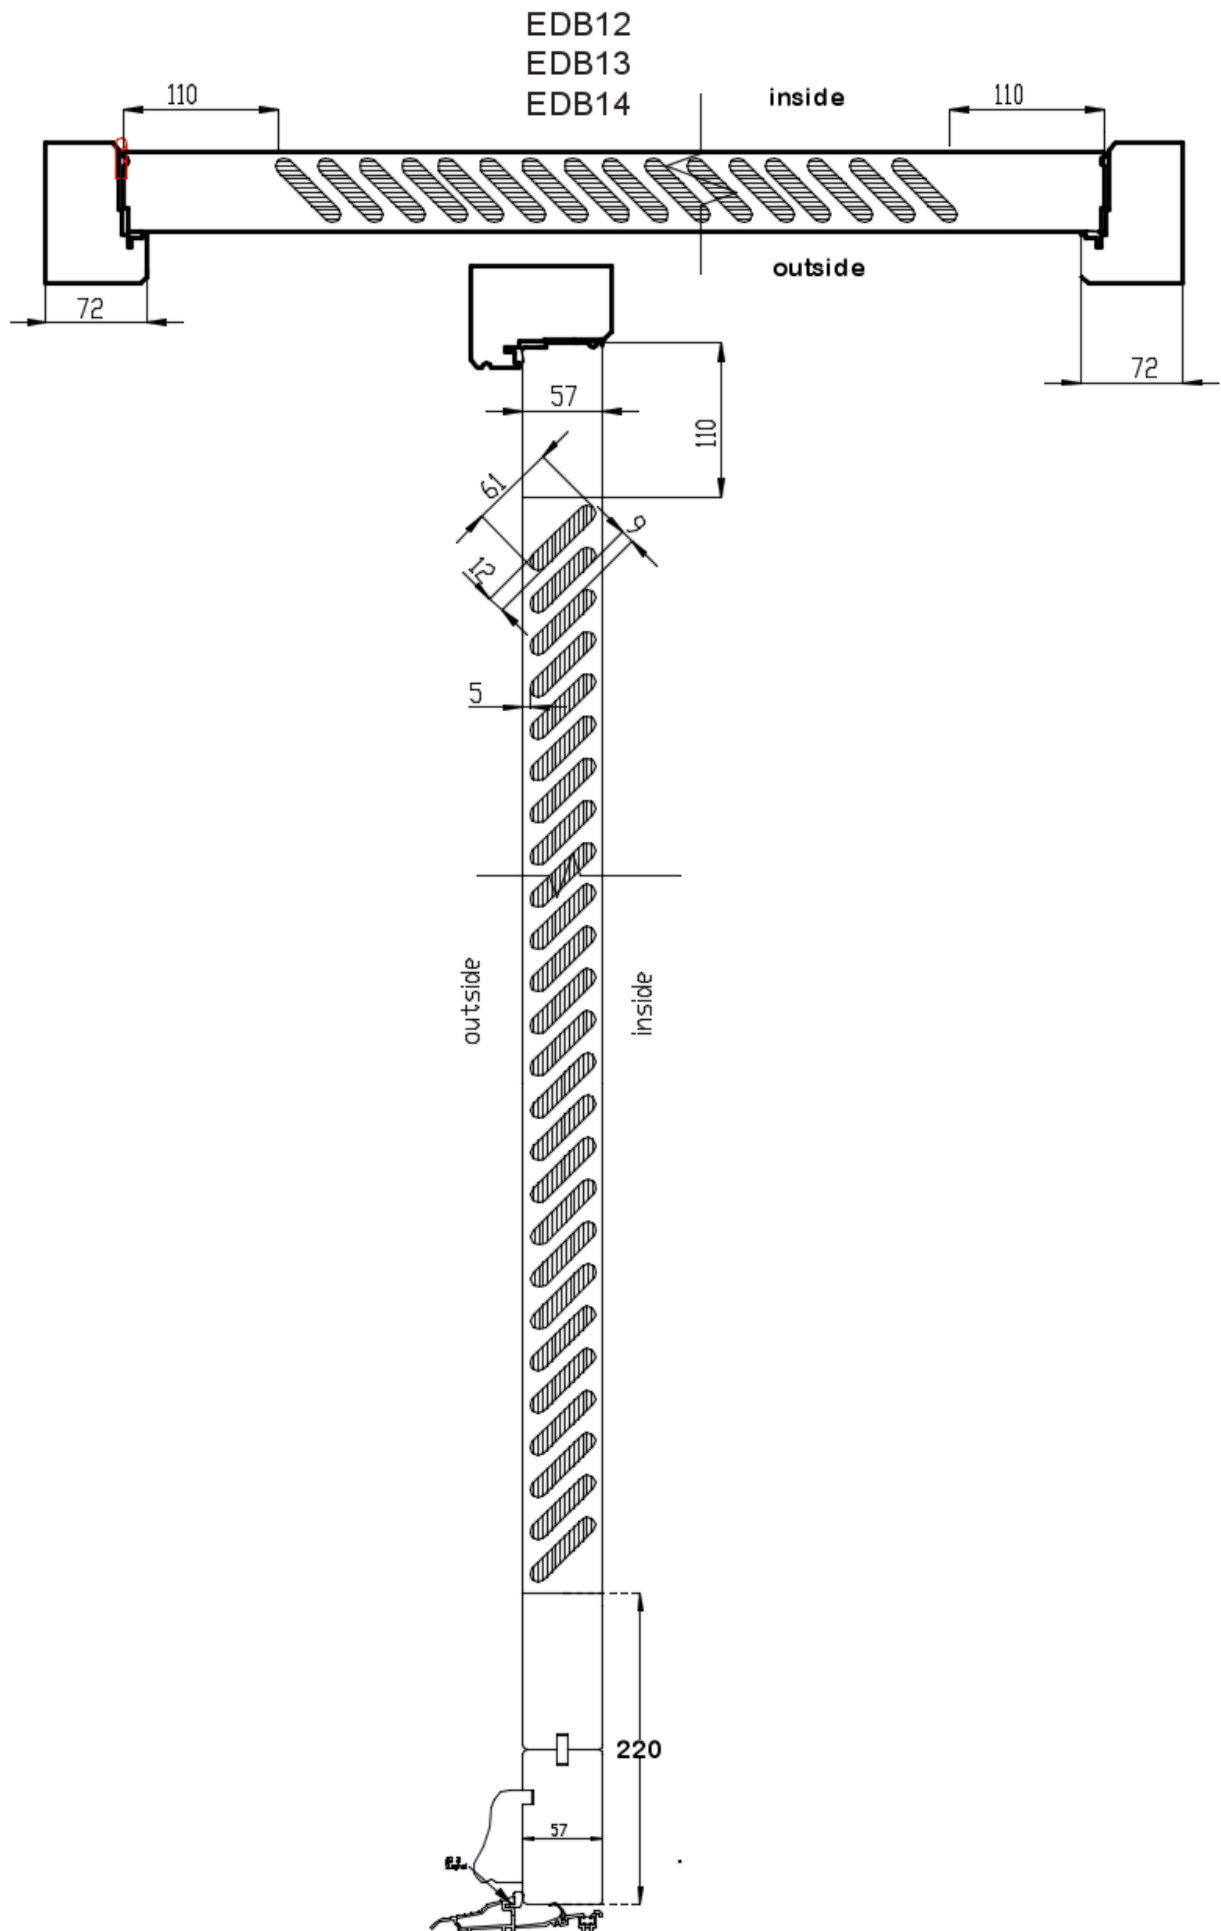

3135/03-Batch 2


Seen From Outside

21/10/2016

5/6

Timber Entry Doors

Details:
EDG05
EDG06

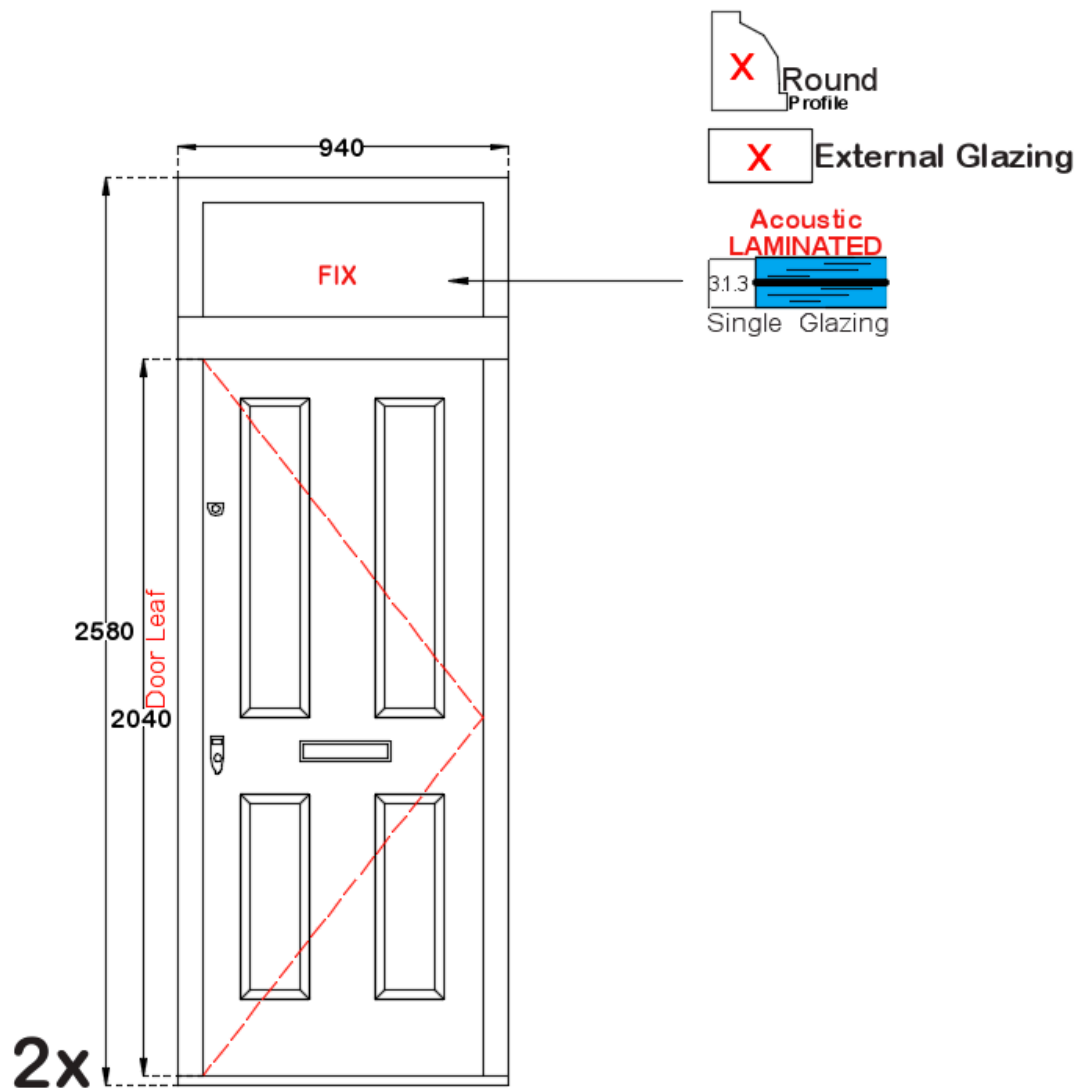

Paint Details:

TEKNOS Paint
COATS 4X (inside/outside)

INSIDE: 2x TOPCOATS: CLEAN WHITE
OUTSIDE: 2x TOPCOATS: TO BE CONFIRMED

Notes:
Fitting
Factory

Reference: DOOR	Project 65 Swinton Street WC1X 9NT	Client Sanchit Patel	* All Dimensions in millimeters unless otherwise stated	SCALE 1:20@A4	Fittings: SATIN CHROME	
Timber: Engineered Oak Profile: 56 mm	Aluminium CILL Open IN		Banham Locking System	3x parts /unit BUTT Hinges		Modern Door Set Ironmongery


3135/03-Batch 2

21/10/2016

6/6

EDG05

EDG06

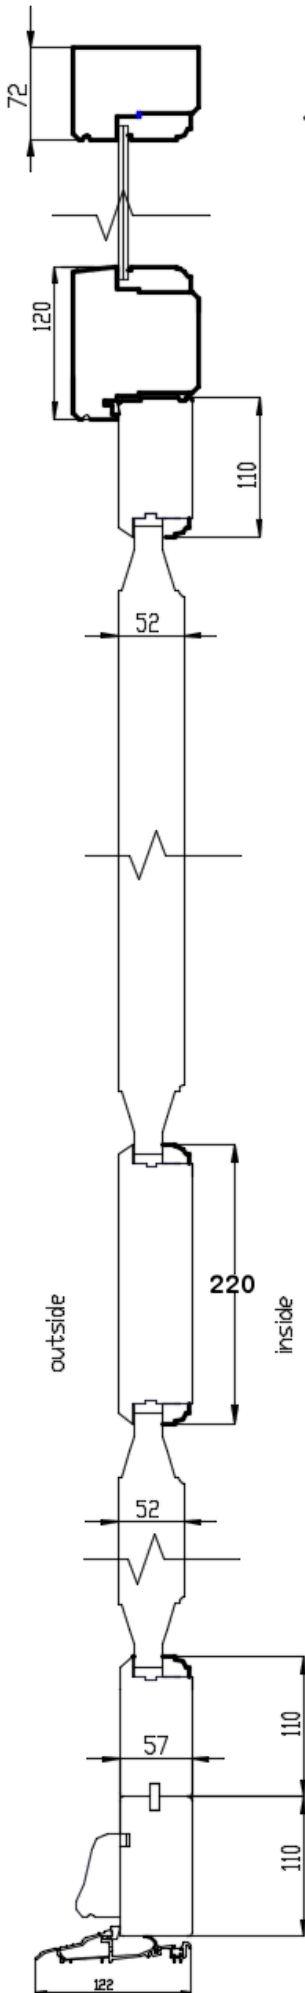

Horizontal Section

