


DO NOT SCALE - IF IN DOUBT ASK

SECRET GUTTER DETAIL:

(22.5° ROOF PITCH)

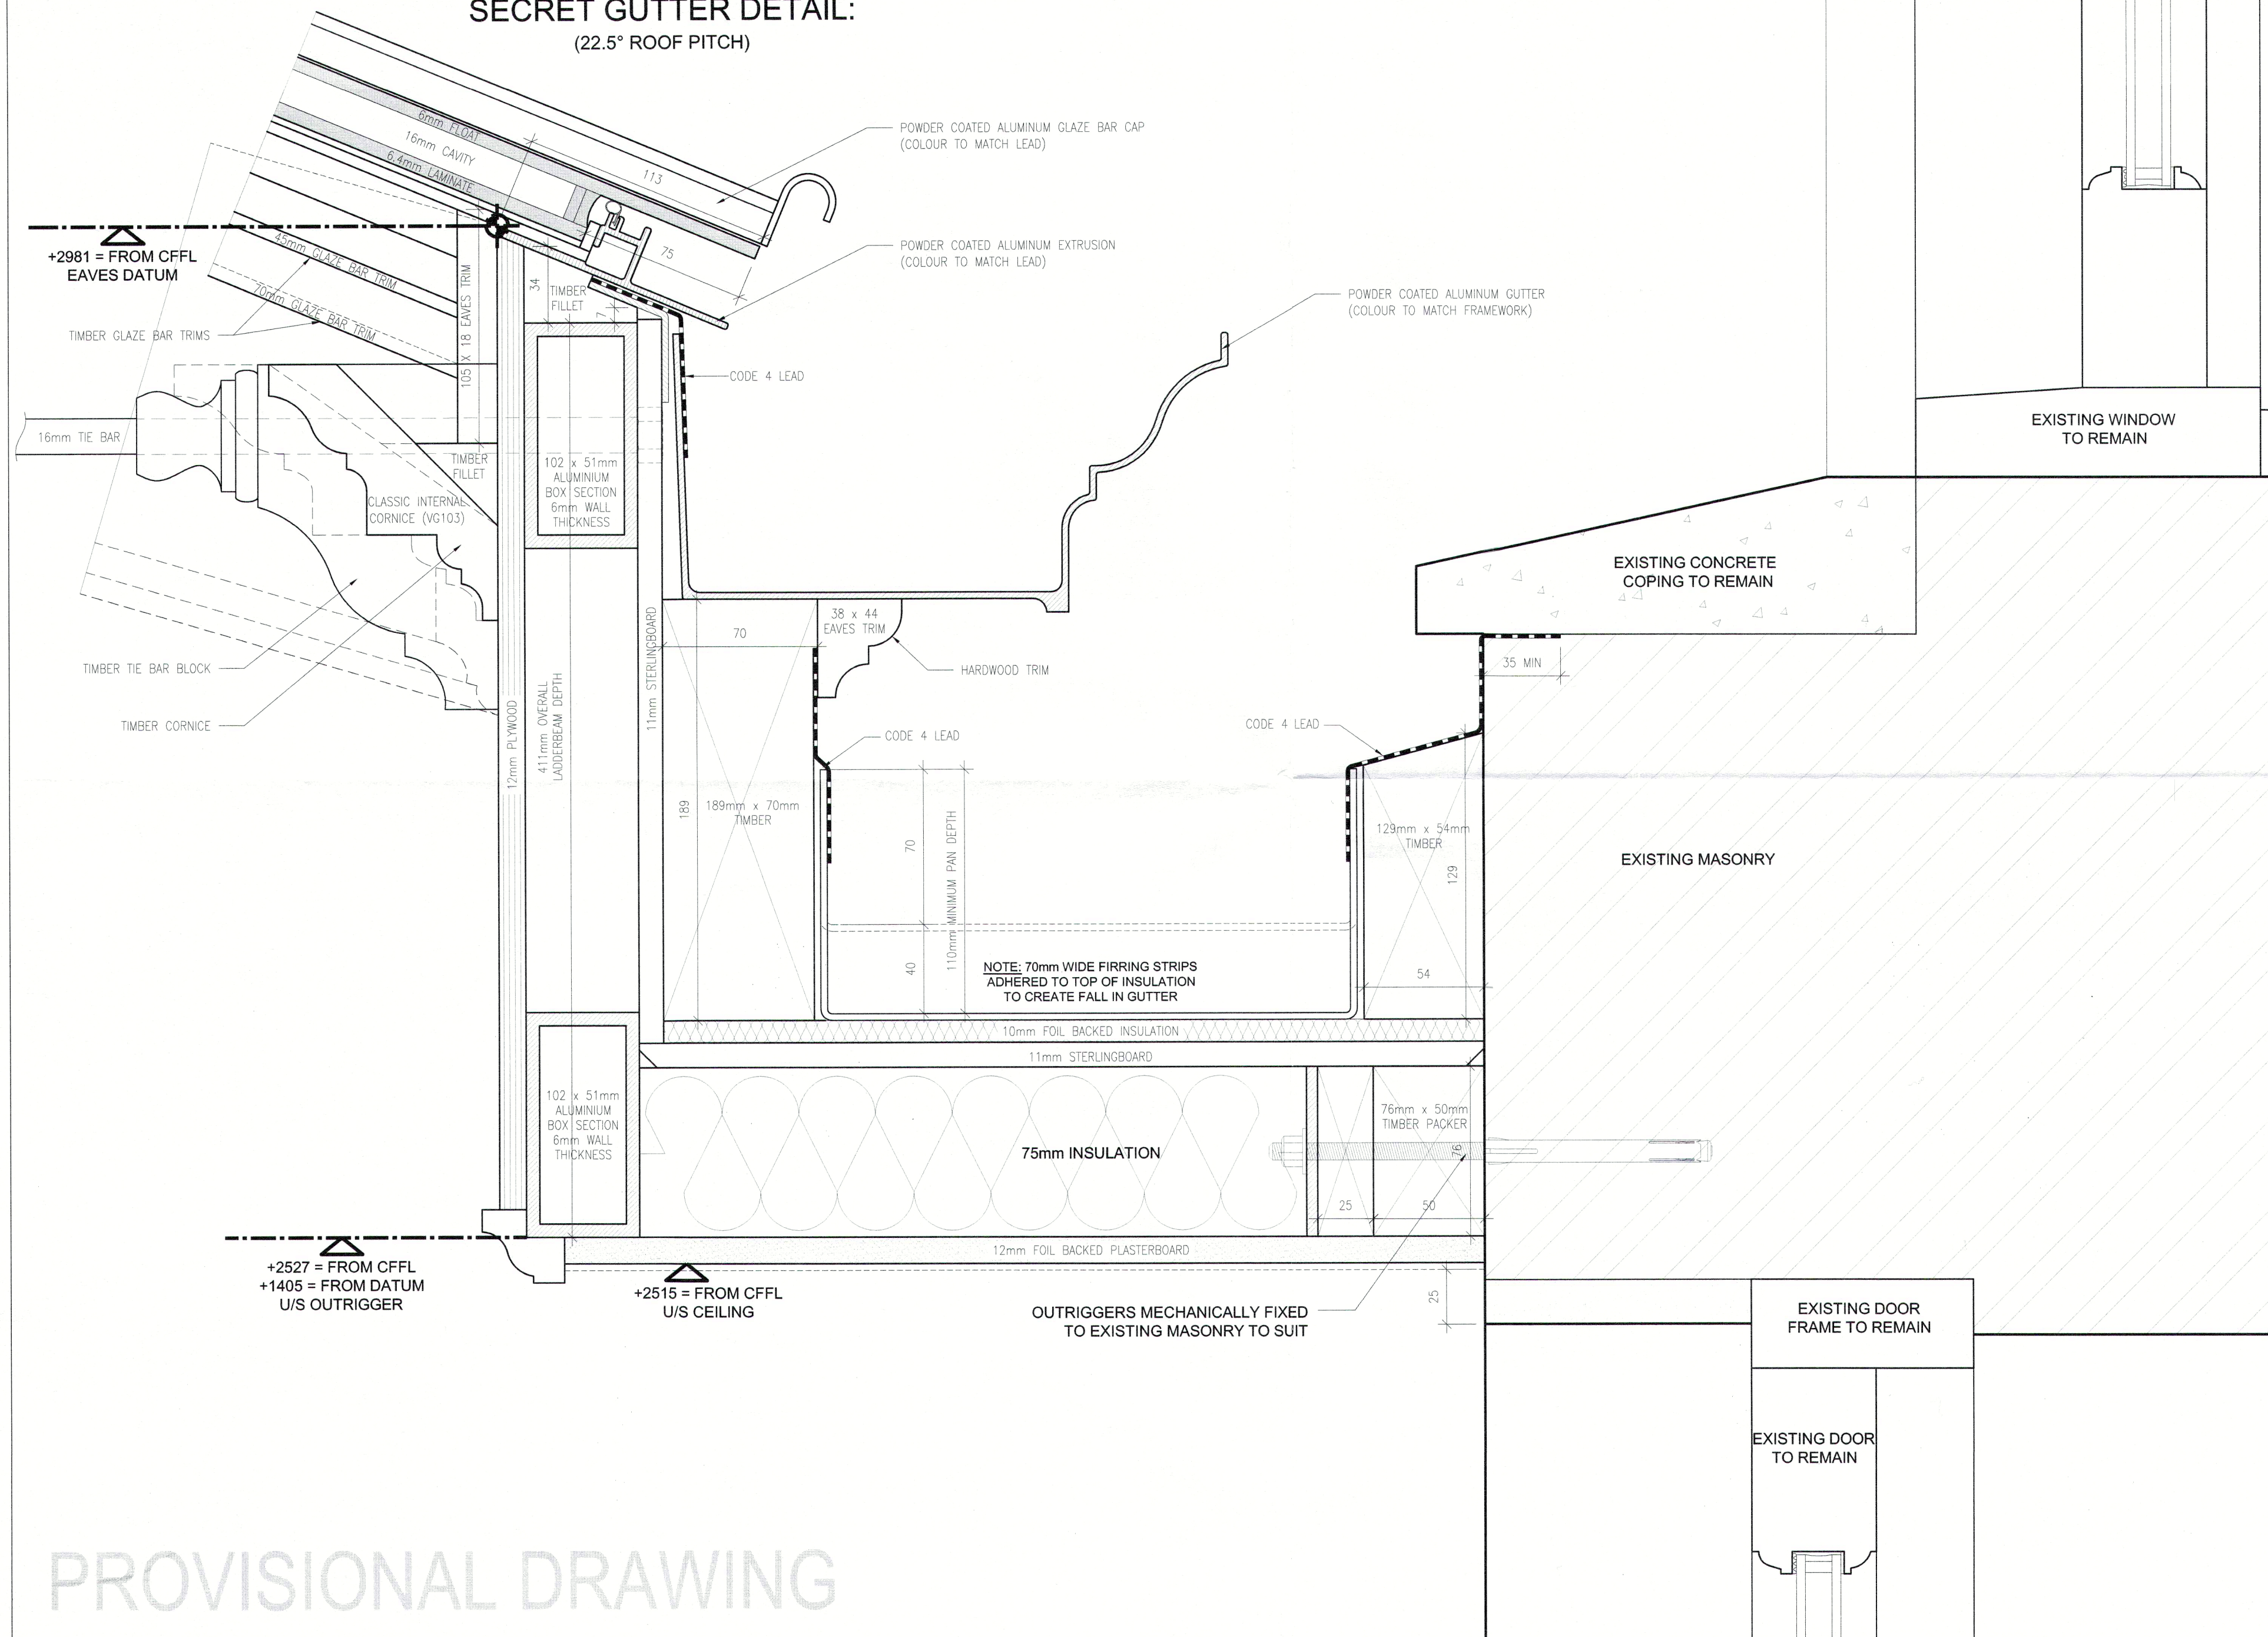

**VALE
GARDEN
HOUSES
LTD**

LONDONTHORPE ROAD
GRANTHAM
LINCOLNSHIRE, NG31 9SJ
T: 01476 564483 FAX: 01476 578555

NOTE:
BASEWORKS ARE TO BE SET OUT ONLY TO FOUNDATION DRAWINGS. CONTRACTORS AND ERECTORS MUST VERIFY ALL DIMENSIONS ON SITE BEFORE WORK COMMENCES.

THIS DRAWING, ITS DESIGN AND APPLICATION
TO SITE, AND ITS COMPONENTS REMAINS THE
PROPERTY OF VALE GARDEN HOUSES LTD.
AND MAY NOT BE REPRODUCED IN ANY WAY
WITHOUT PRIOR CONSENT

Rev	Date:	Details:

Client: Mr Da Costa

Address: Old Courthouse
North End Way
London
NW3 7ER

Title: Wall Abutment Detail

Scale: 1 : 2	Date: 27.10.16
-----------------	-------------------

Drawn By: A.W.	Checked By: N.E.
----------------	------------------

Drawing No.
DAC2010/102P

Revision:							
------------------	--	--	--	--	--	--	--

PROVISIONAL DRAWING