

# PLANNING APPLICATION

ALL BOXES  
(K6A, K6B, K6C, K6D)  
11/10/2016



**POD  
WORKS**  
WORK SPACE WITH SOUL

## LIST OF EQUIPMENT

### USER

VOIP handset  
Printer  
Scanner  
Water cooler  
Heater/fan  
Stool  
Bin  
Air freshener  
2 x UK power sockets  
1 x international power sockets  
2 x USB sockets

### SECURITY


CCTV camera  
2 x keypad readers  
Escape handle  
Emergency door release  
Door lock  
Panic button  
Smoke detector  
Network controller (under desk)  
Timer (under desk)  
Router (under desk)

### FITTINGS


2 x LED strip lights  
1 x aluminium composite sheet (Dibond FR) back panel  
1 x acrylic ceiling panel  
Desk: powder coated mild steel  
Shelf: powder coated mild steel  
Stool: wood and chrome plated mild steel  
Floor: aluminium tread plate





LAYOUT  
RIGHT-HAND OPENING BOXES  
(K6A, K6D)  
FRONT ELEVATION

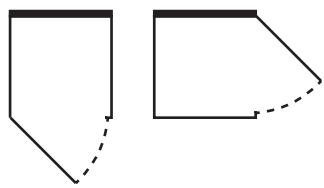

DiBond rear panel overlaps left and right by 30mm to cover cables

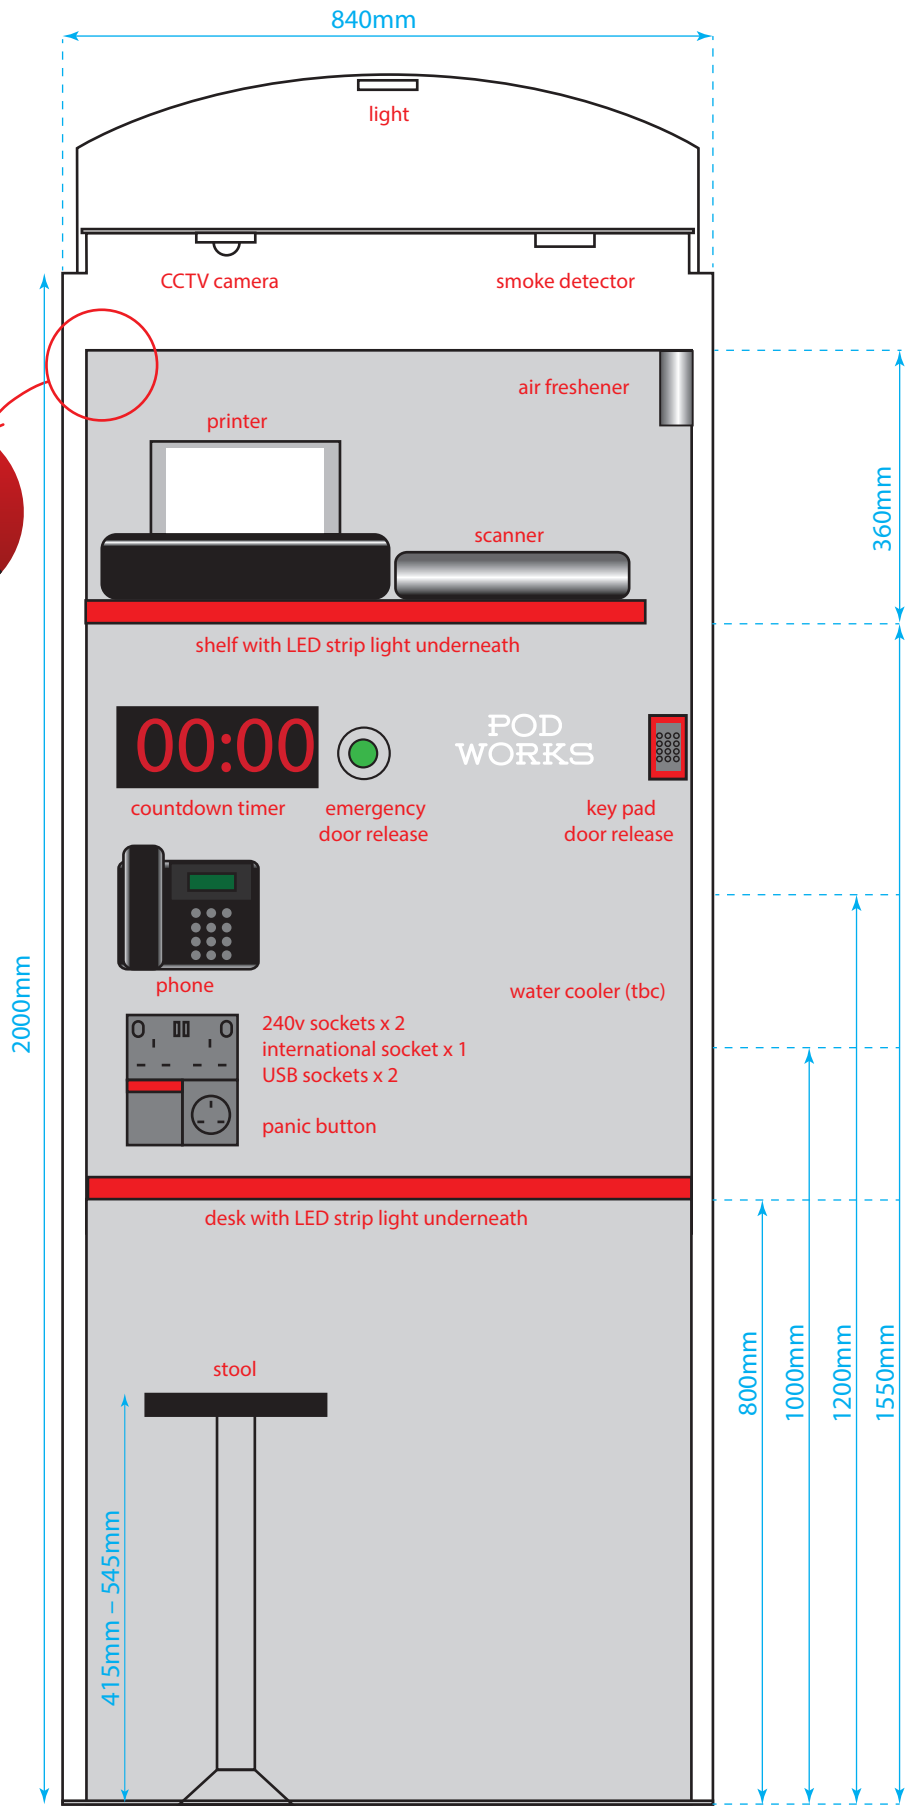

LAYOUT  
LEFT-HAND OPENING BOXES  
(K6B, K6C)  
FRONT ELEVATION

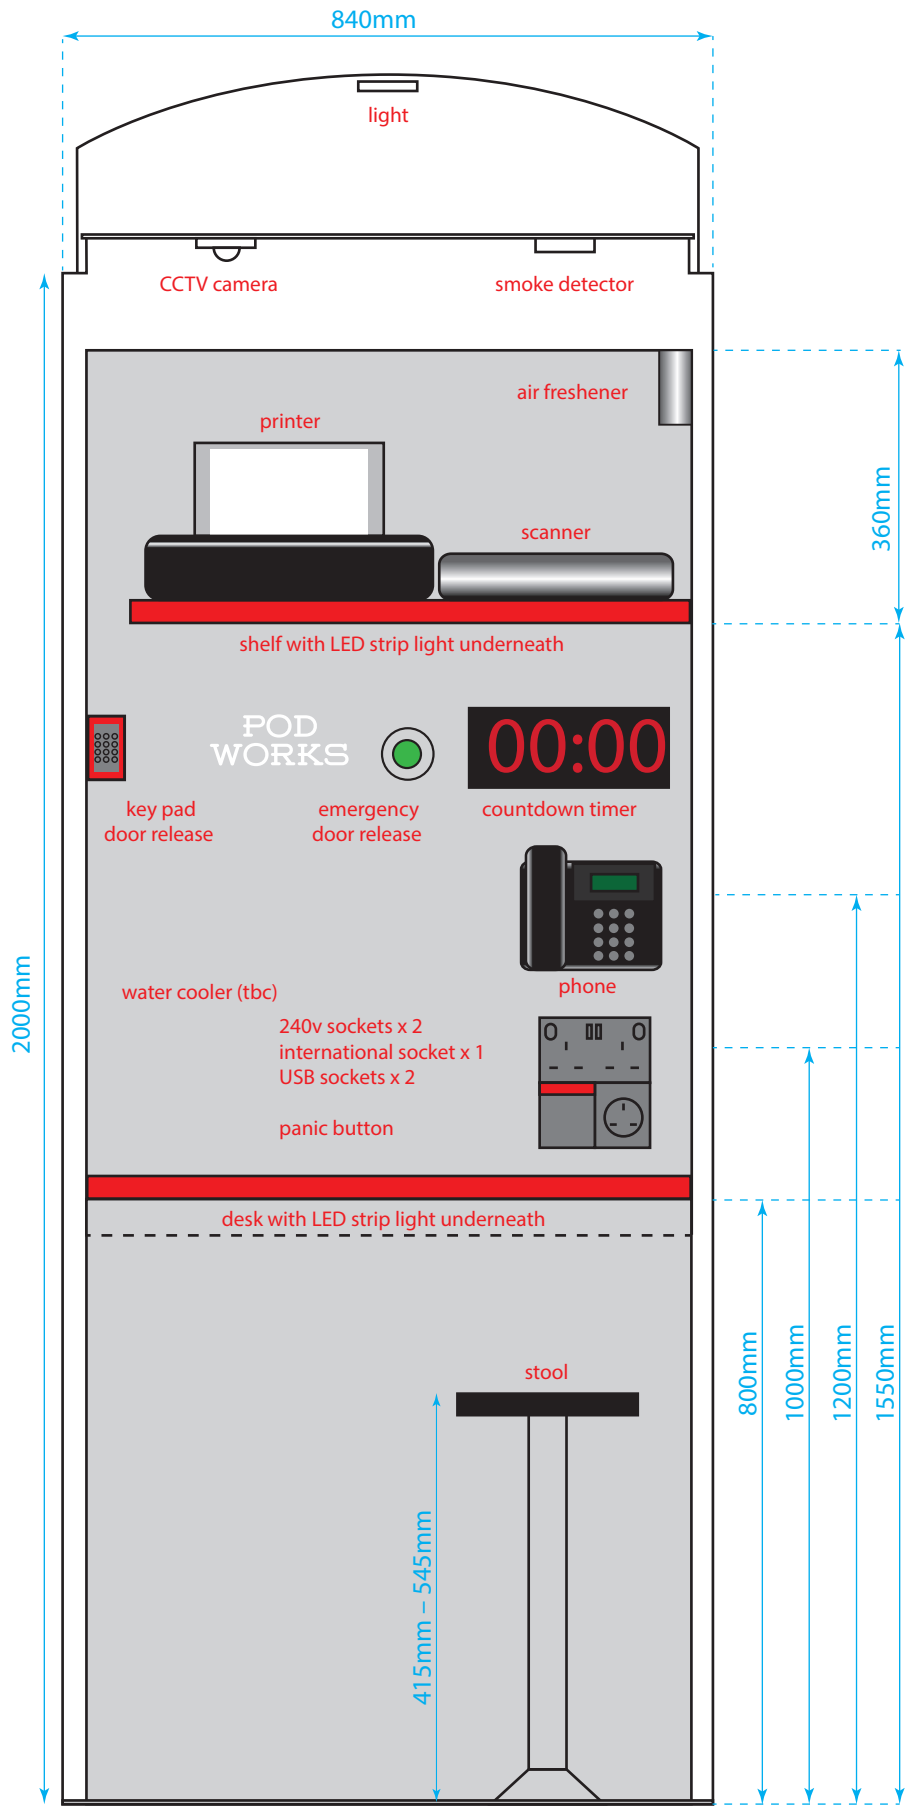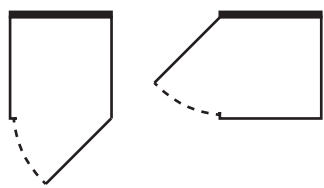


## INTERNAL MATERIALS

### ALL BOXES

(K6A, K6B, K6C, K6D)

### SIDE ELEVATION

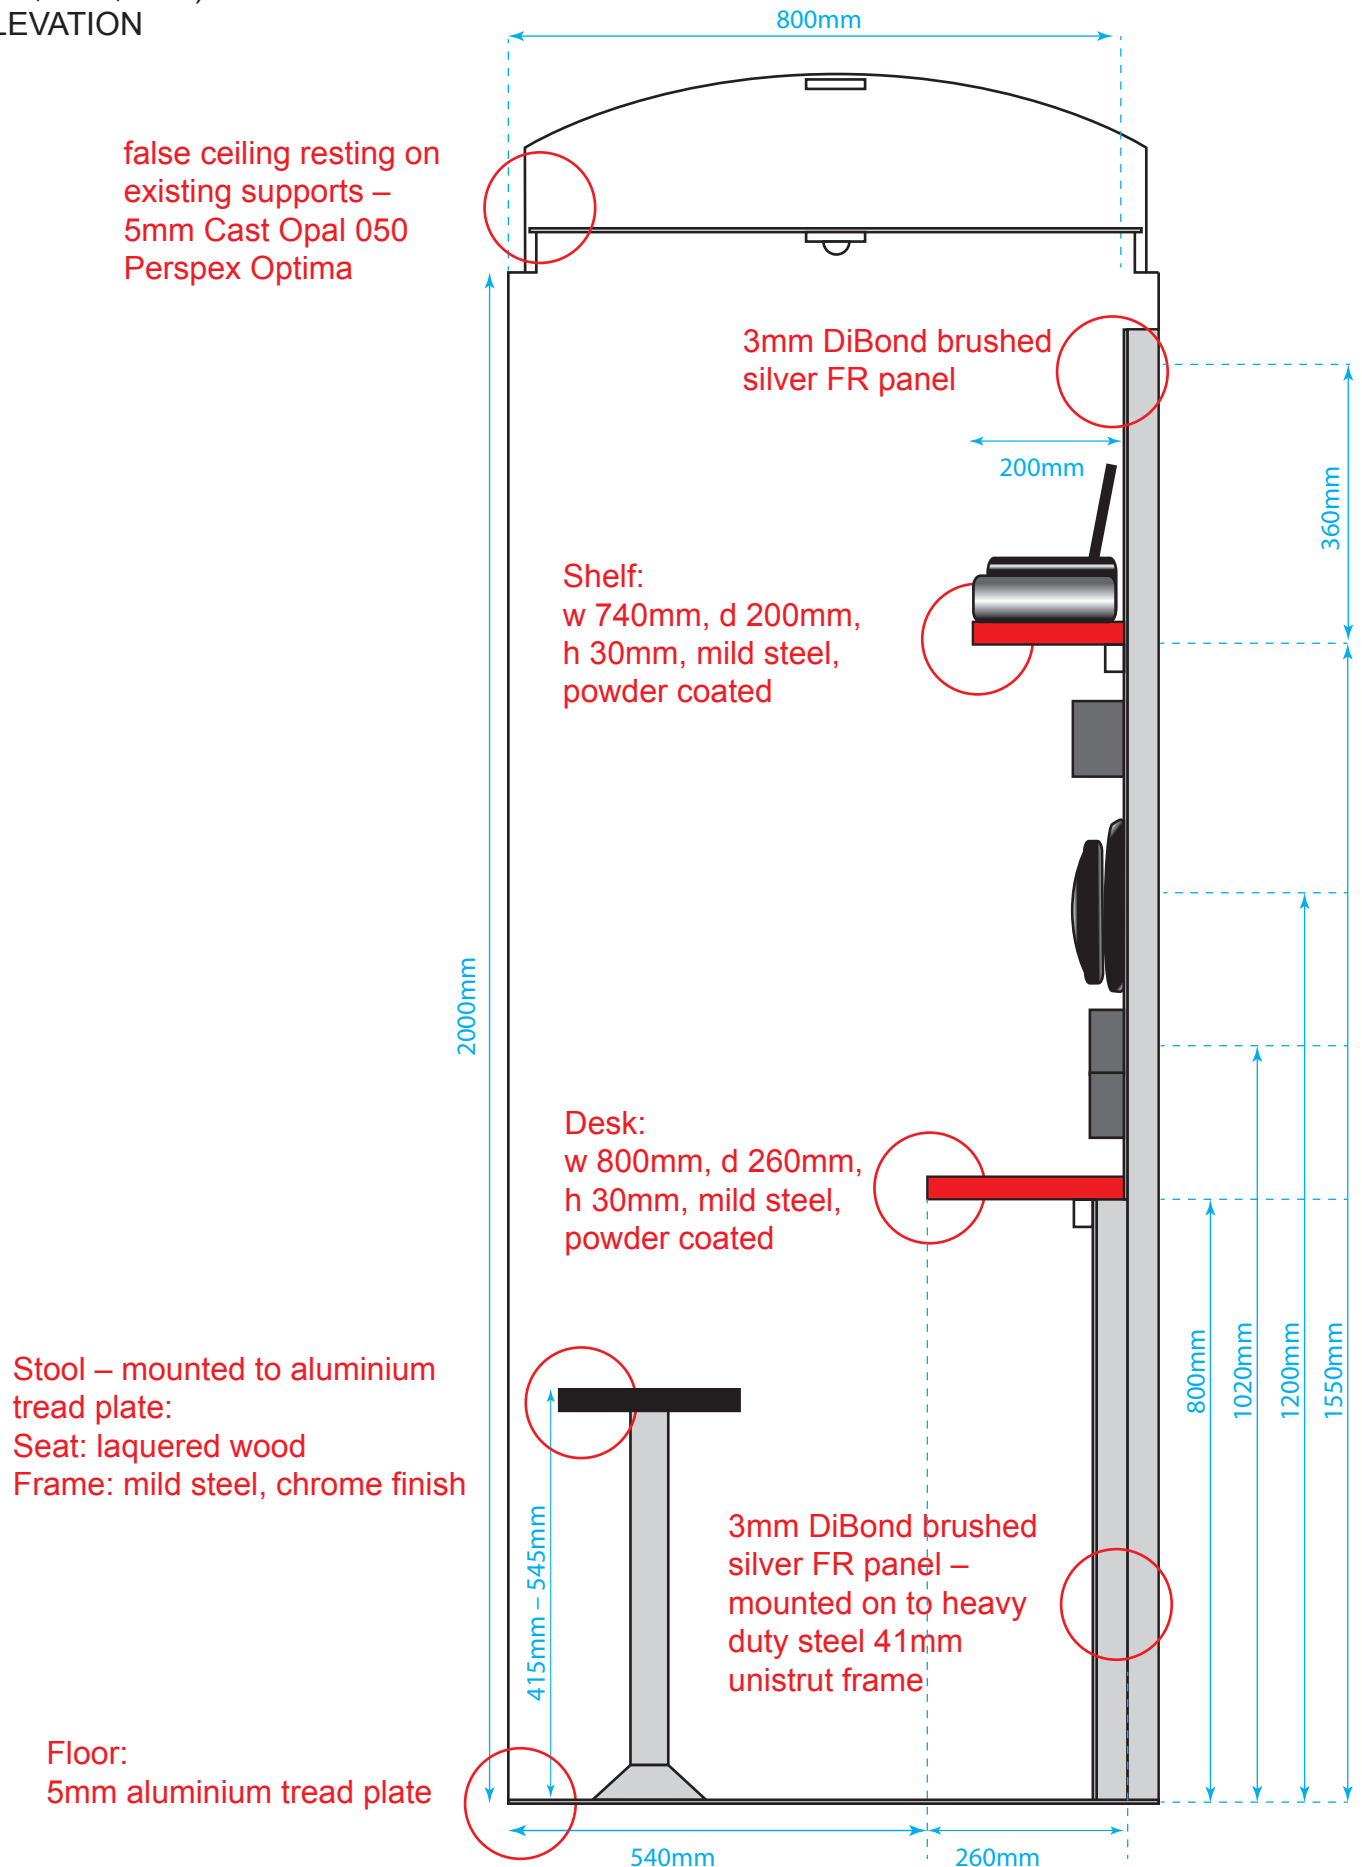



**DOOR SECURITY**

ALL BOXES (LEFT-HAND OPENING SHOWN)

**EXTERNAL**

**INTERNAL**

- External and internal keypads

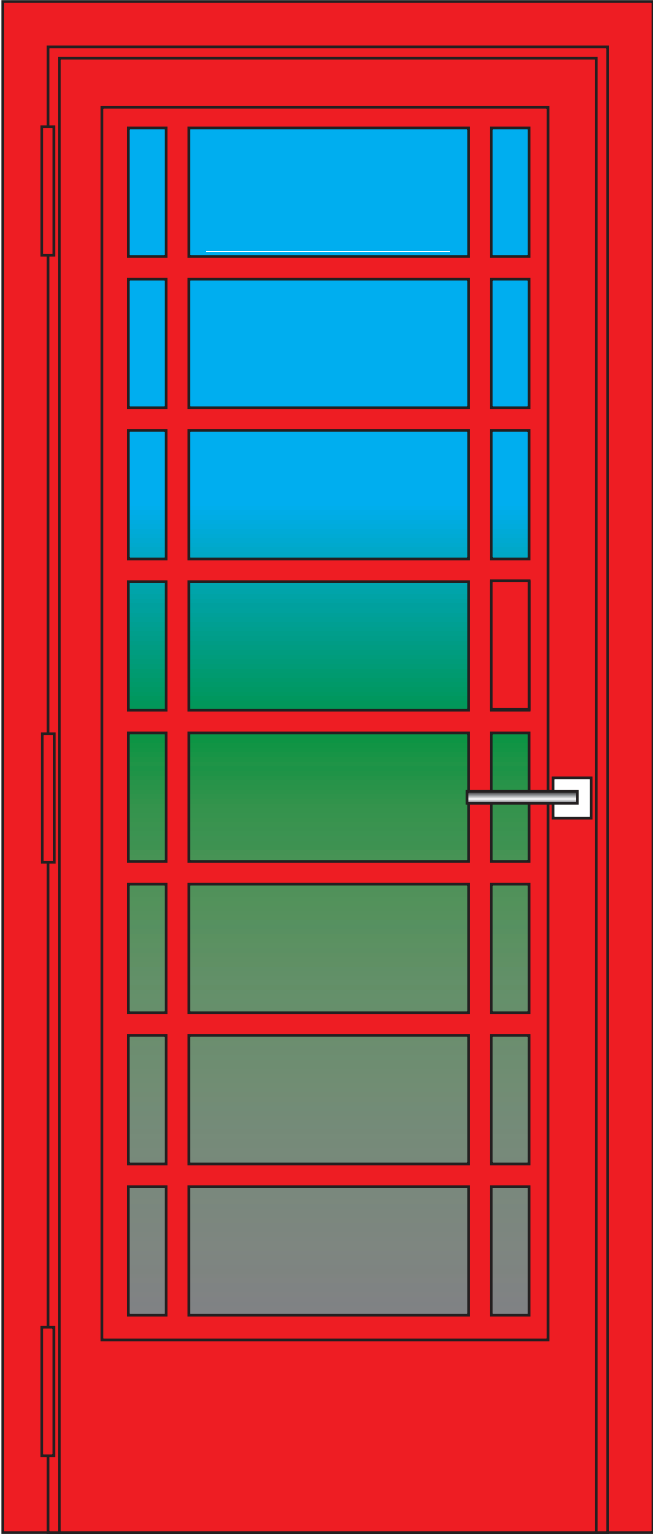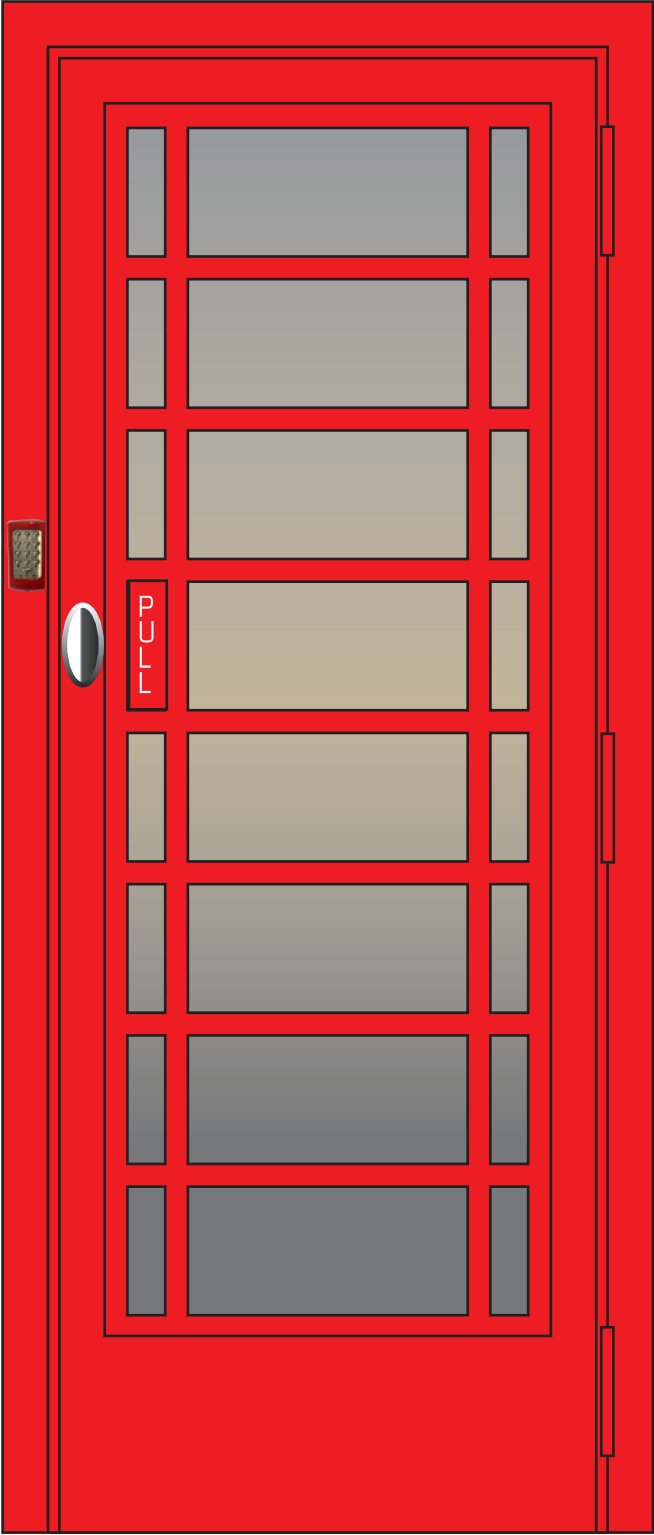

## POD UNIT FRAME

### ALL BOXES

(K6A, K6B, K6C, K6D)

### SIDE ELEVATION

