


KEY PLAN
NOTE:
ALL INFORMATION SHOWN ON THIS DRAWINGS IS SUBJECT TO DESIGN DEVELOPMENT



PLANNING

REVISION	DRN	CHKD	DATE
First Issue	K/C		22/07/2016

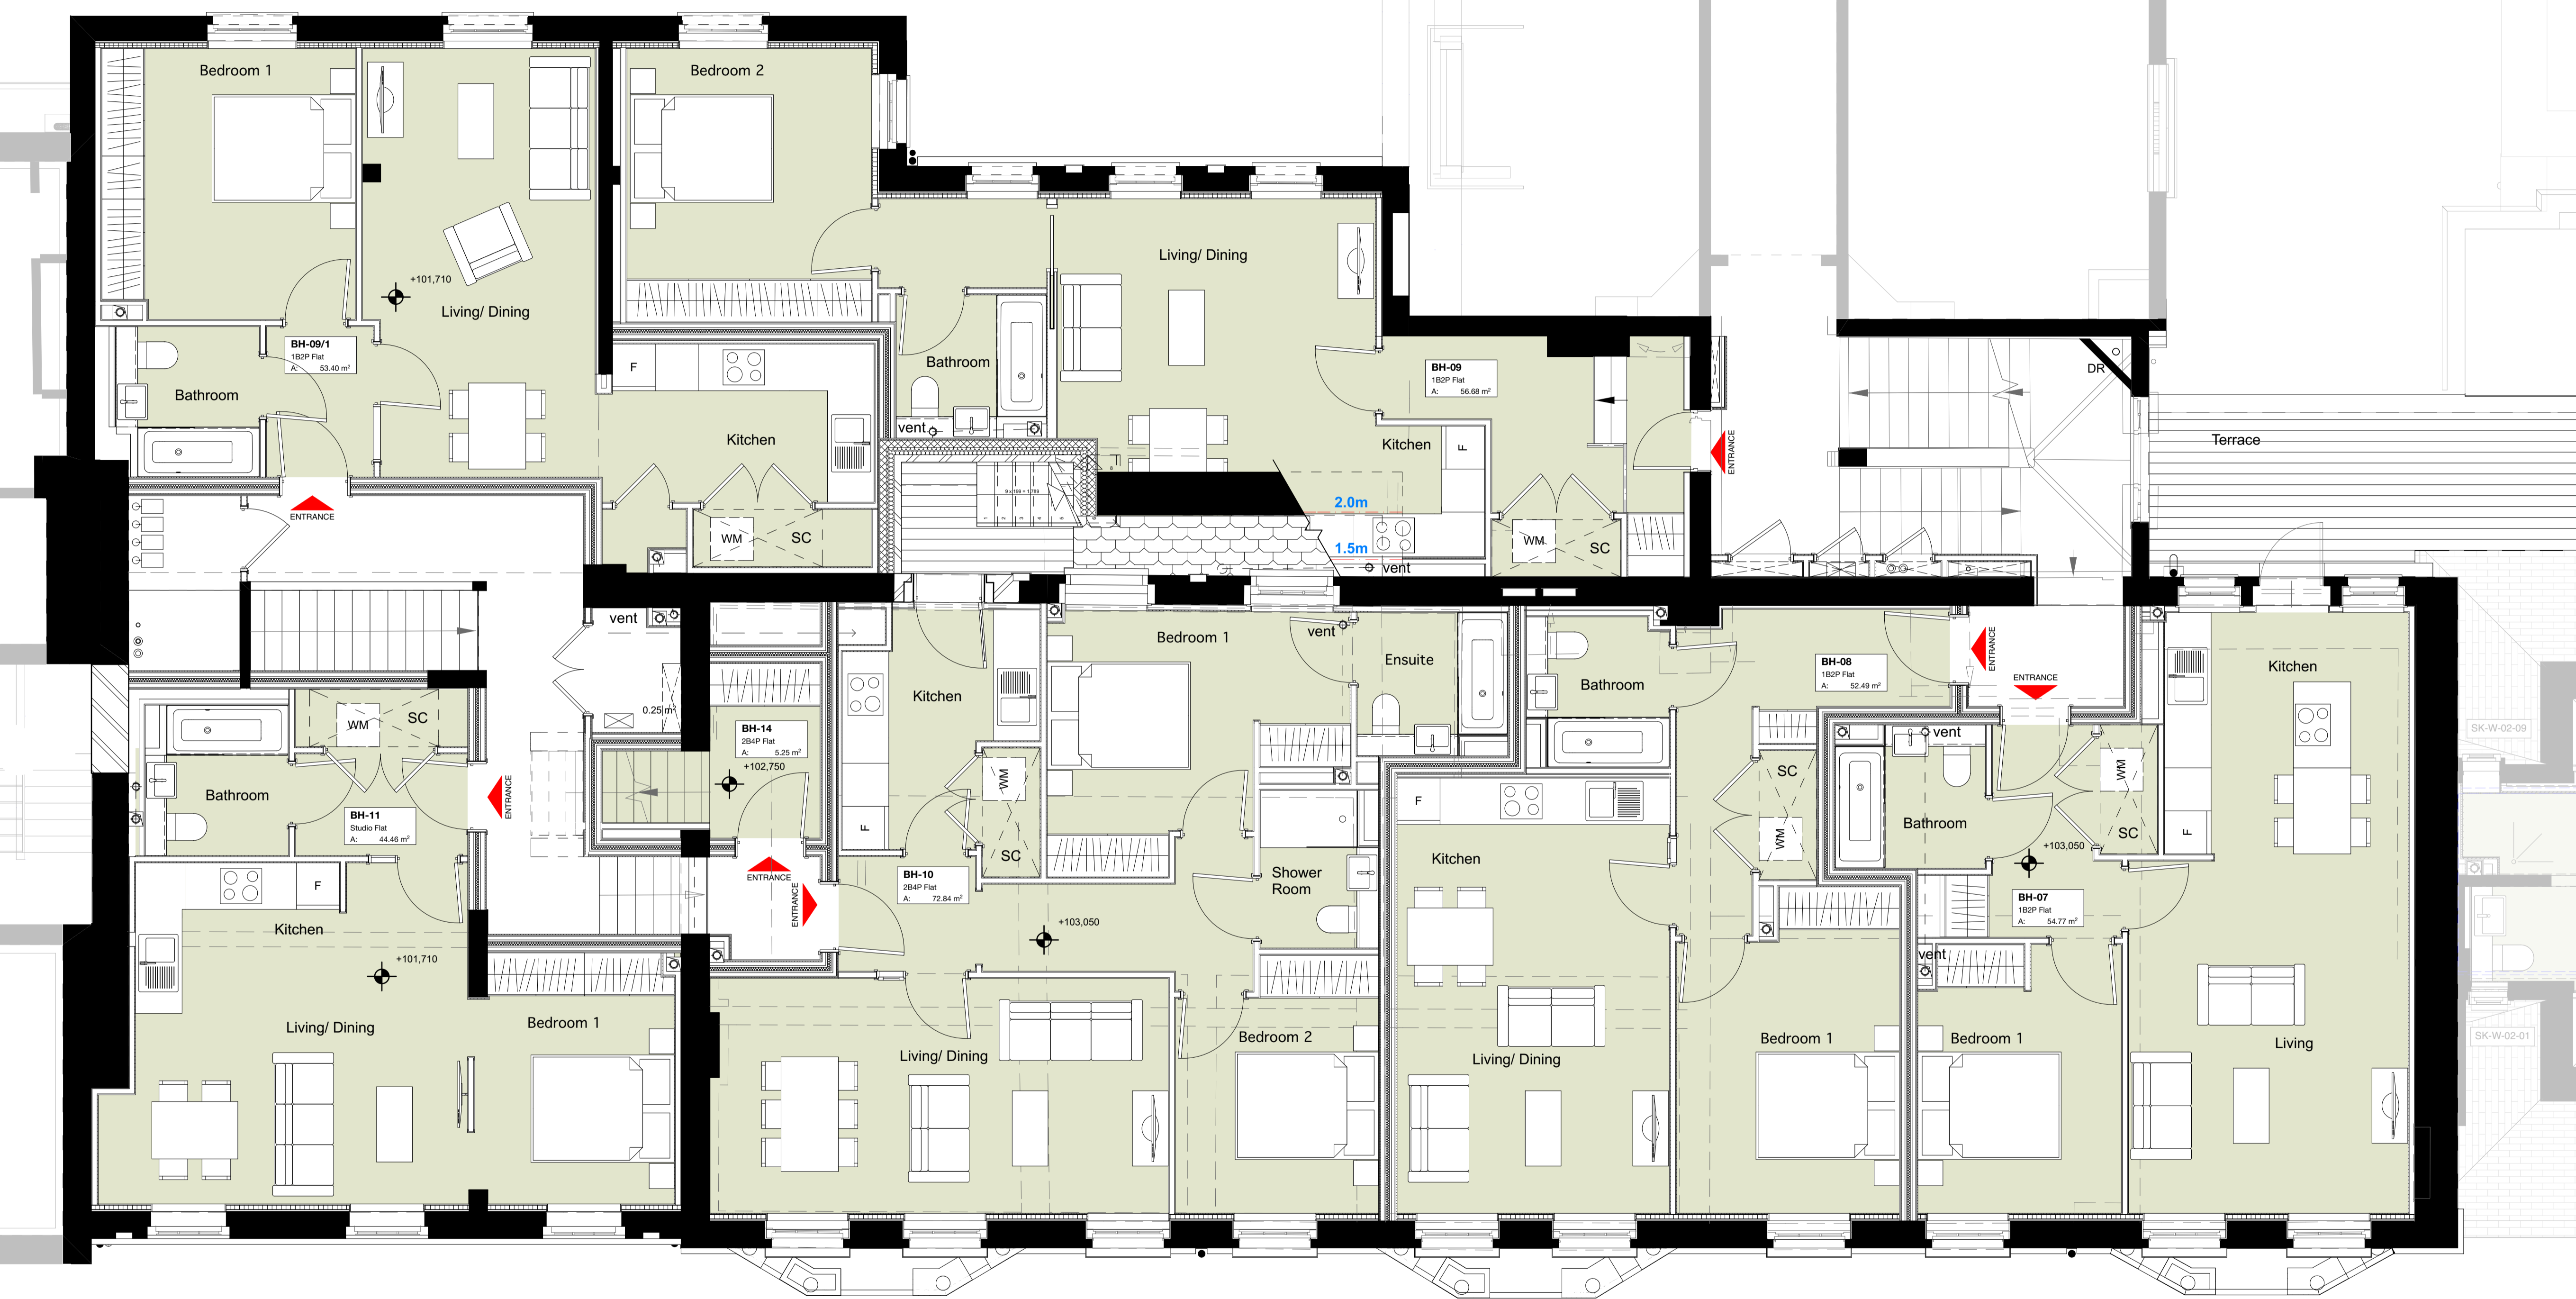

CLIENT
MOUNT ANVIL LTD

PROJECT
KIDDERPORE AVENUE

DRAWING
Bay House
Level 01 Proposed GA Plan

SCALE	DATE
1:50 @ A1	July 2016

DRAWING No.	DRAWN BY
15 230	K/C
9000-DRG-03 BH-01910	REV

A & Q PARTNERSHIP (LONDON) LTD
THE LUX BUILDING, 2-4 HOXTON SQUARE, LONDON N1 6 NU
Tel: 020 7613 2244 Fax: 020 7613 2642 Email: london@aqp.co.uk
ARCHITECTURE DESIGN MASTERPLANNING INTERIORS