


KEY PLAN  
NOTE:  
ALL INFORMATION SHOWN ON THIS DRAWINGS IS SUBJECT TO DESIGN DEVELOPMENT



PLANNING

REVISION	DRN	CHKD	DATE
First Issue	K/C	K/C	29/07/2016

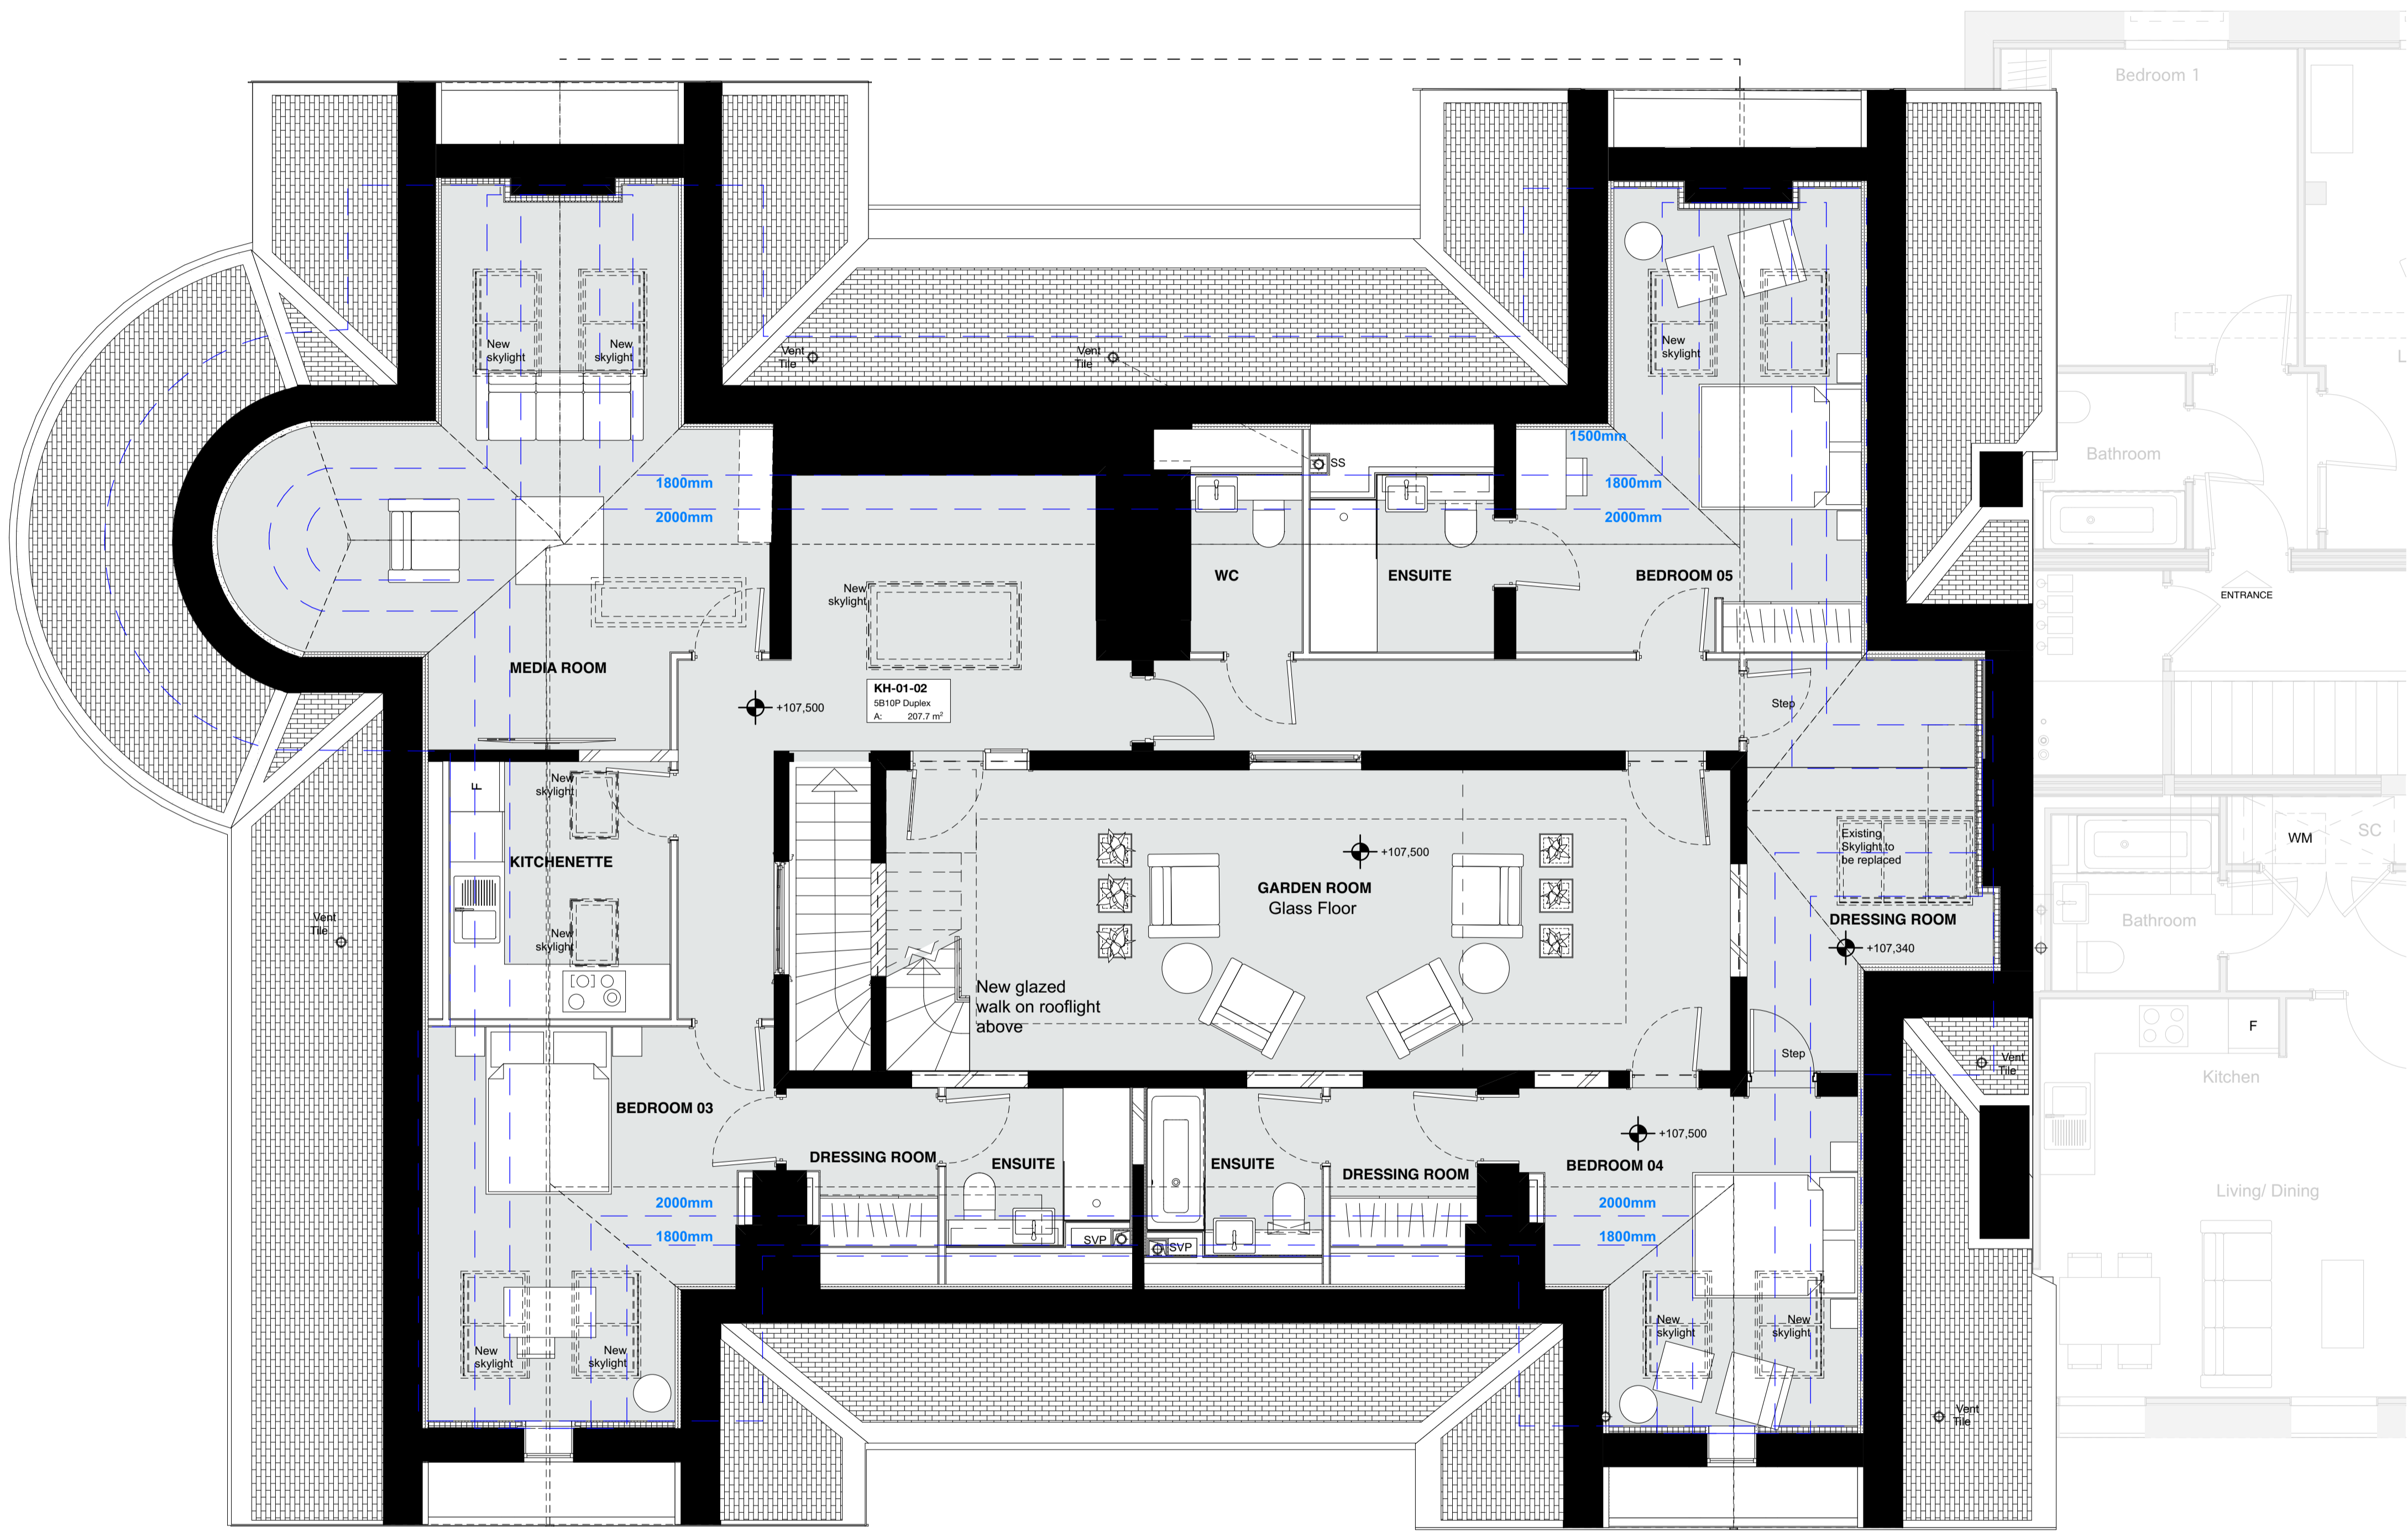

CLIENT  
MOUNT ANVIL LTD

PROJECT  
KIDDERPORE AVENUE

DRAWING  
Kidderpore Hall  
Level 02 Proposed GA Plan

SCALE 1:50 @ A1 DATE 2016  
DRAWING No. 15 230 DRAWN BY K/C  
9000-DRG-03KH-02910 REV

A & Q PARTNERSHIP (LONDON) LTD  
THE LUX BUILDING, 2-4 HOXTON SQUARE, LONDON N1 6 NU  
Tel: 020 7613 2244 Fax: 020 7613 2642 Email: london@aqp.co.uk  
ARCHITECTURE DESIGN MASTERPLANNING INTERIORS