


NOTES
 DO NOT SCALE FROM THIS DRAWING.
 CONTRACTOR TO CHECK ALL DIMENSIONS ON SITE.
 ANY DISCREPANCIES TO BE REPORTED TO THE ARCHITECT IMMEDIATELY.

COPYRIGHT RICK MATHER ARCHITECTS LLP ©
 Text


Existing Walls
 Consented Works (Application No. 2015/4404/P)
 Consented Demolition (Application No. 2015/4404/P)
 Proposed Dismantle and Rebuild

For detailed method statement refer to stone specialist's report 5491-SZE-MS-003-rev03

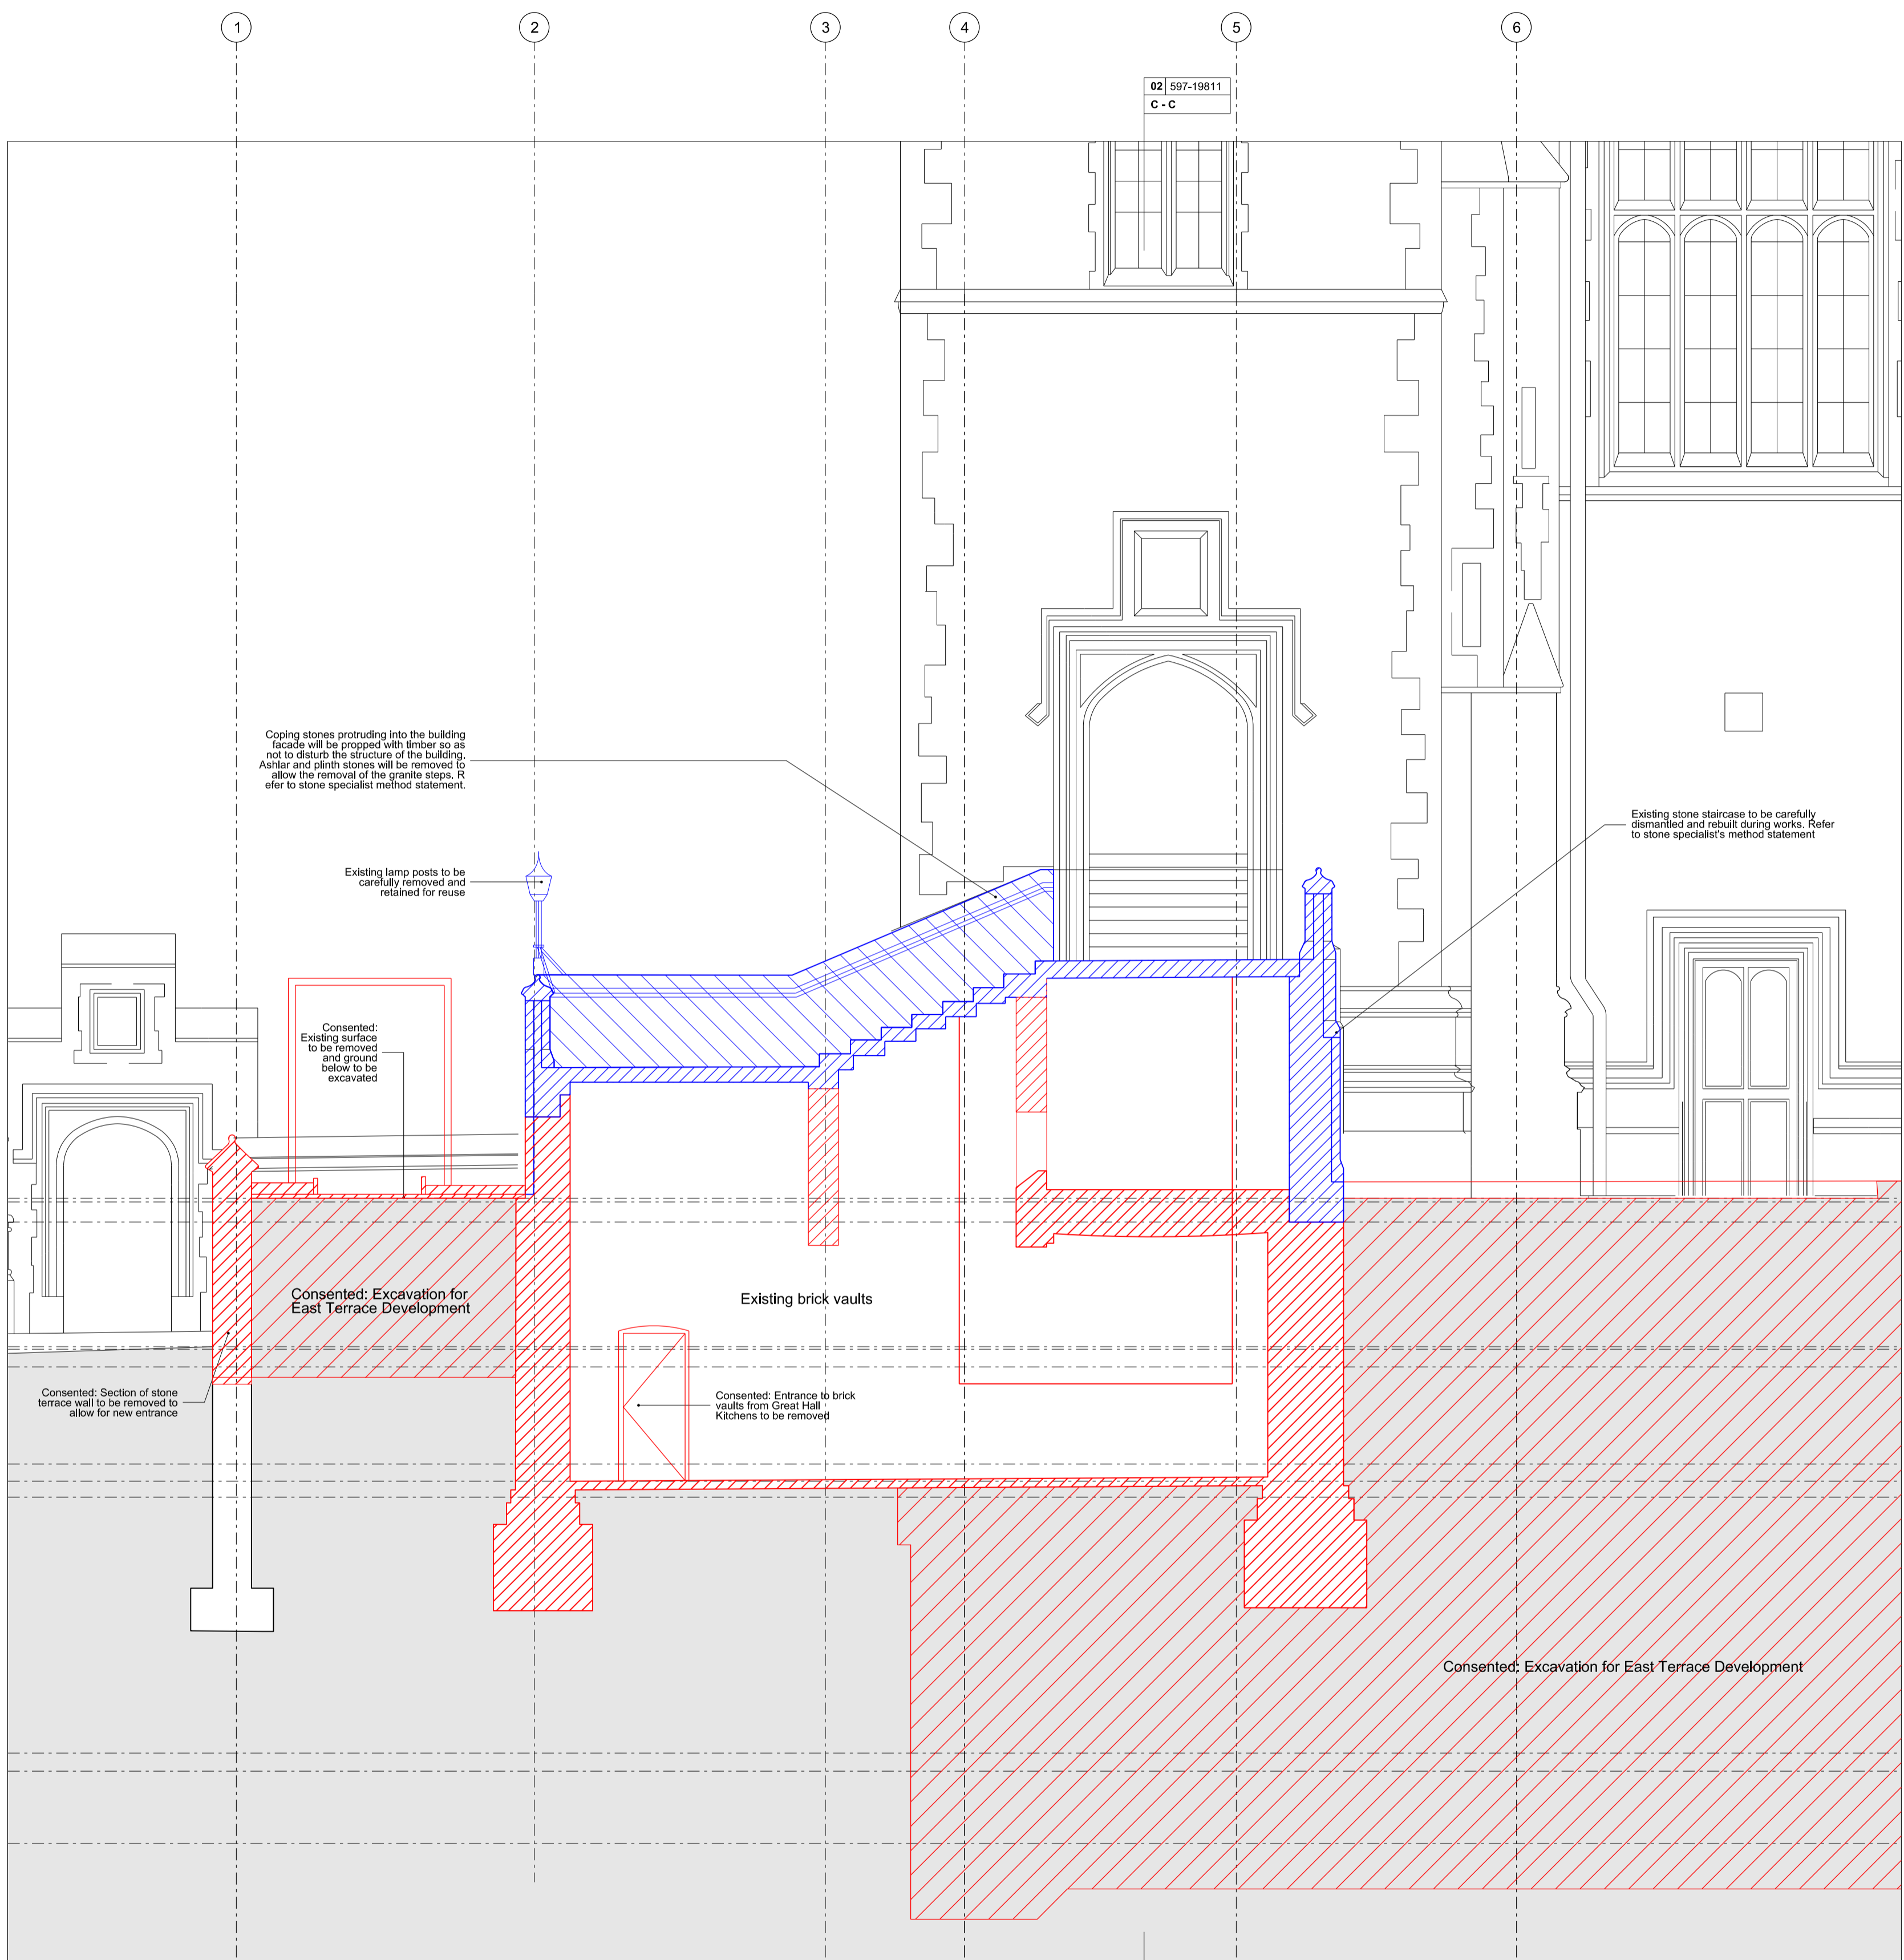

Southern Staircase - Section H-H
 01 597-19811

C - C
 02 597-19811

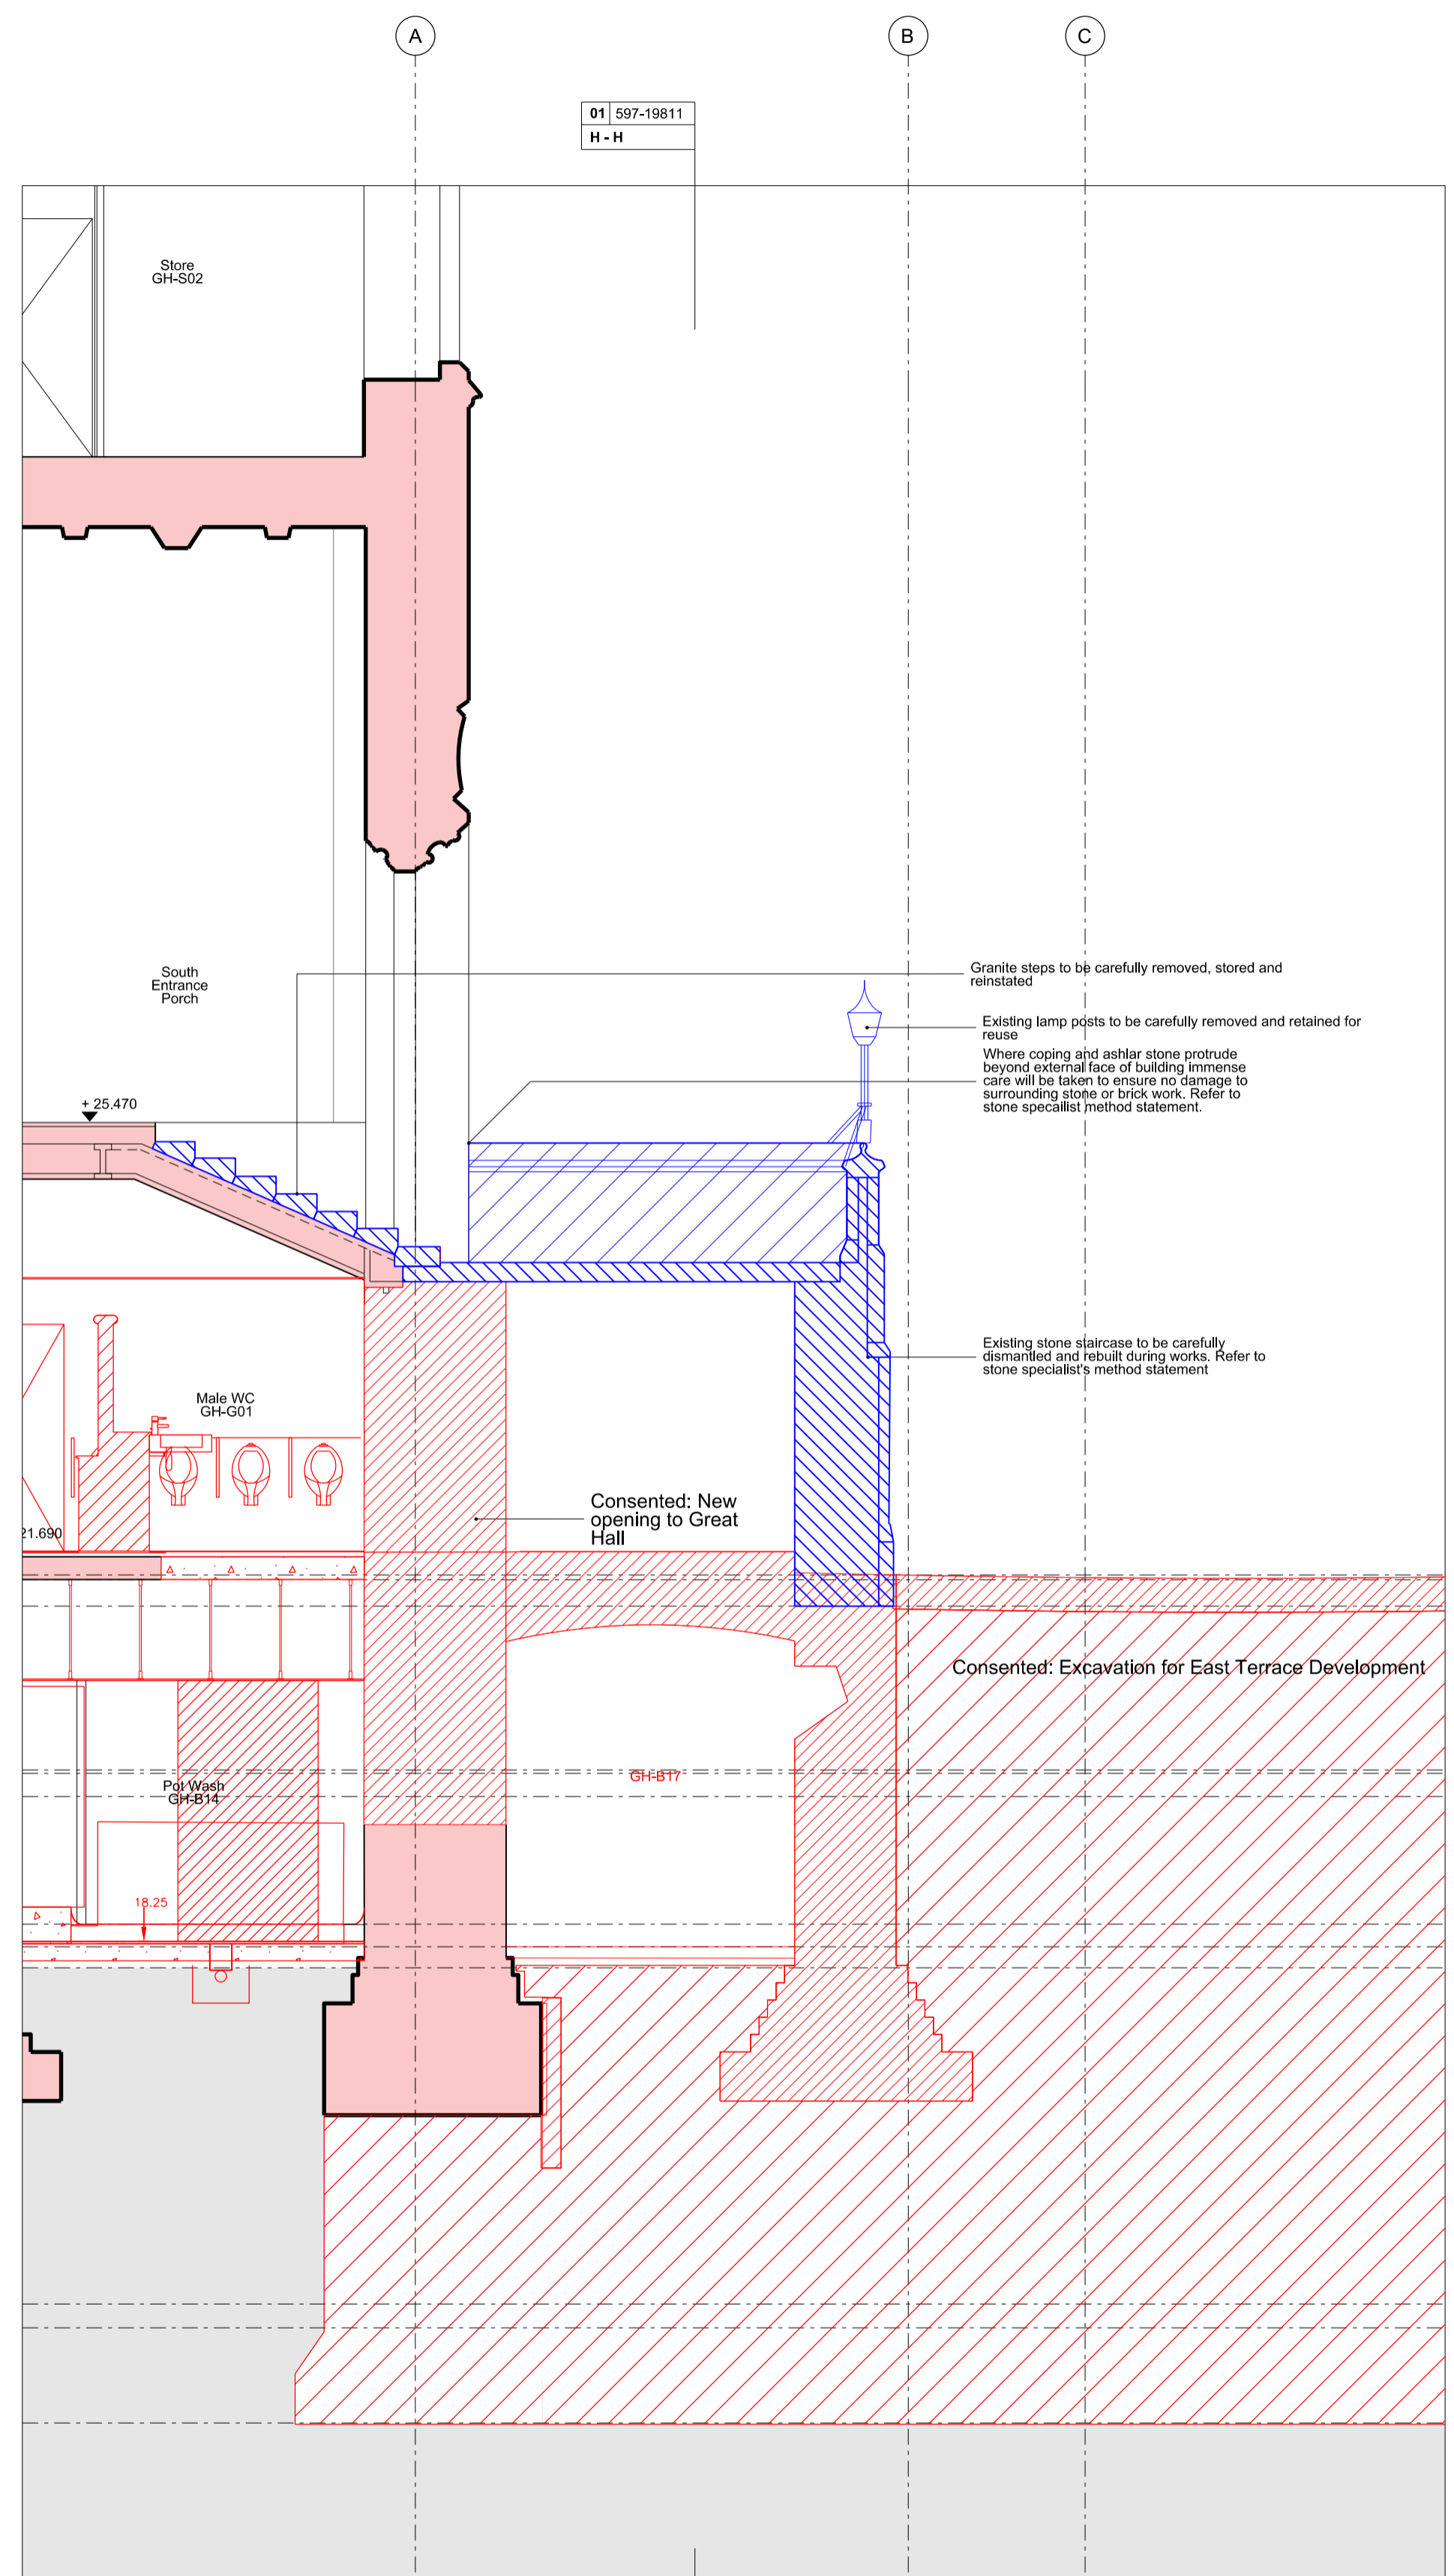


Southern Staircase - Section C-C
 02 597-19811

H - H
 01 597-19811

REVISIONS

| REV | DATE | DESCRIPTION |
|-----|----------|-------------------------|
| PL1 | 10.08.16 | LISTED BUILDING CONSENT |

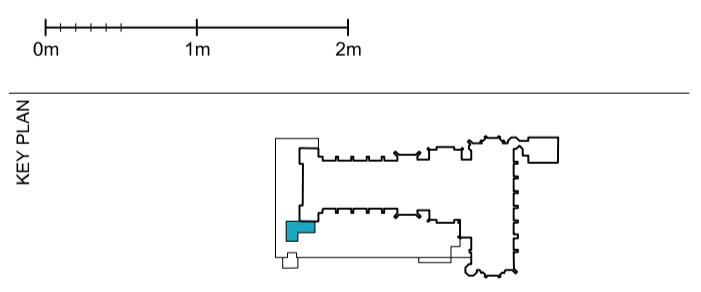

STATUS
PLANNING

RICK MATHER ARCHITECTS ©

125 Gordon High Street London N3 1JF
 T: 020 7248 1121 F: 020 7248 7166
 info@rickmather.com www.rickmather.com

JOB
**THE HONOURABLE SOCIETY OF LINCOLN'S INN
 GREAT HALL AND LIBRARY**

TITLE
**EXISTING EAST TERRACE
 SOUTHERN STAIRCASE
 DEMOLITION SECTION H-H & C-C**

| DRAWN | WA | JOB # | 597 | DRG # | 19811 | REV | PL1 |
|---------|----|----------|-------|-------|-------|----------|----------|
| CHECKED | TP | SCALE@A1 | 1:50 | SIZE | A1 | DATE | JULY 16 |
| | | SCALE@A3 | 1:100 | SIZE | A3 | REV/DATE | 10.08.16 |