

A1
1
2
3
4
5
6
7
8
9
10
11

A

B

C

D

E

F

G

H

I

J

K

L

M

N

St. Anne's
(See MLA drawings)


1 Osnaburgh Street

Substation

Diorama Theatre

338 Euston Road


2 Triton Square

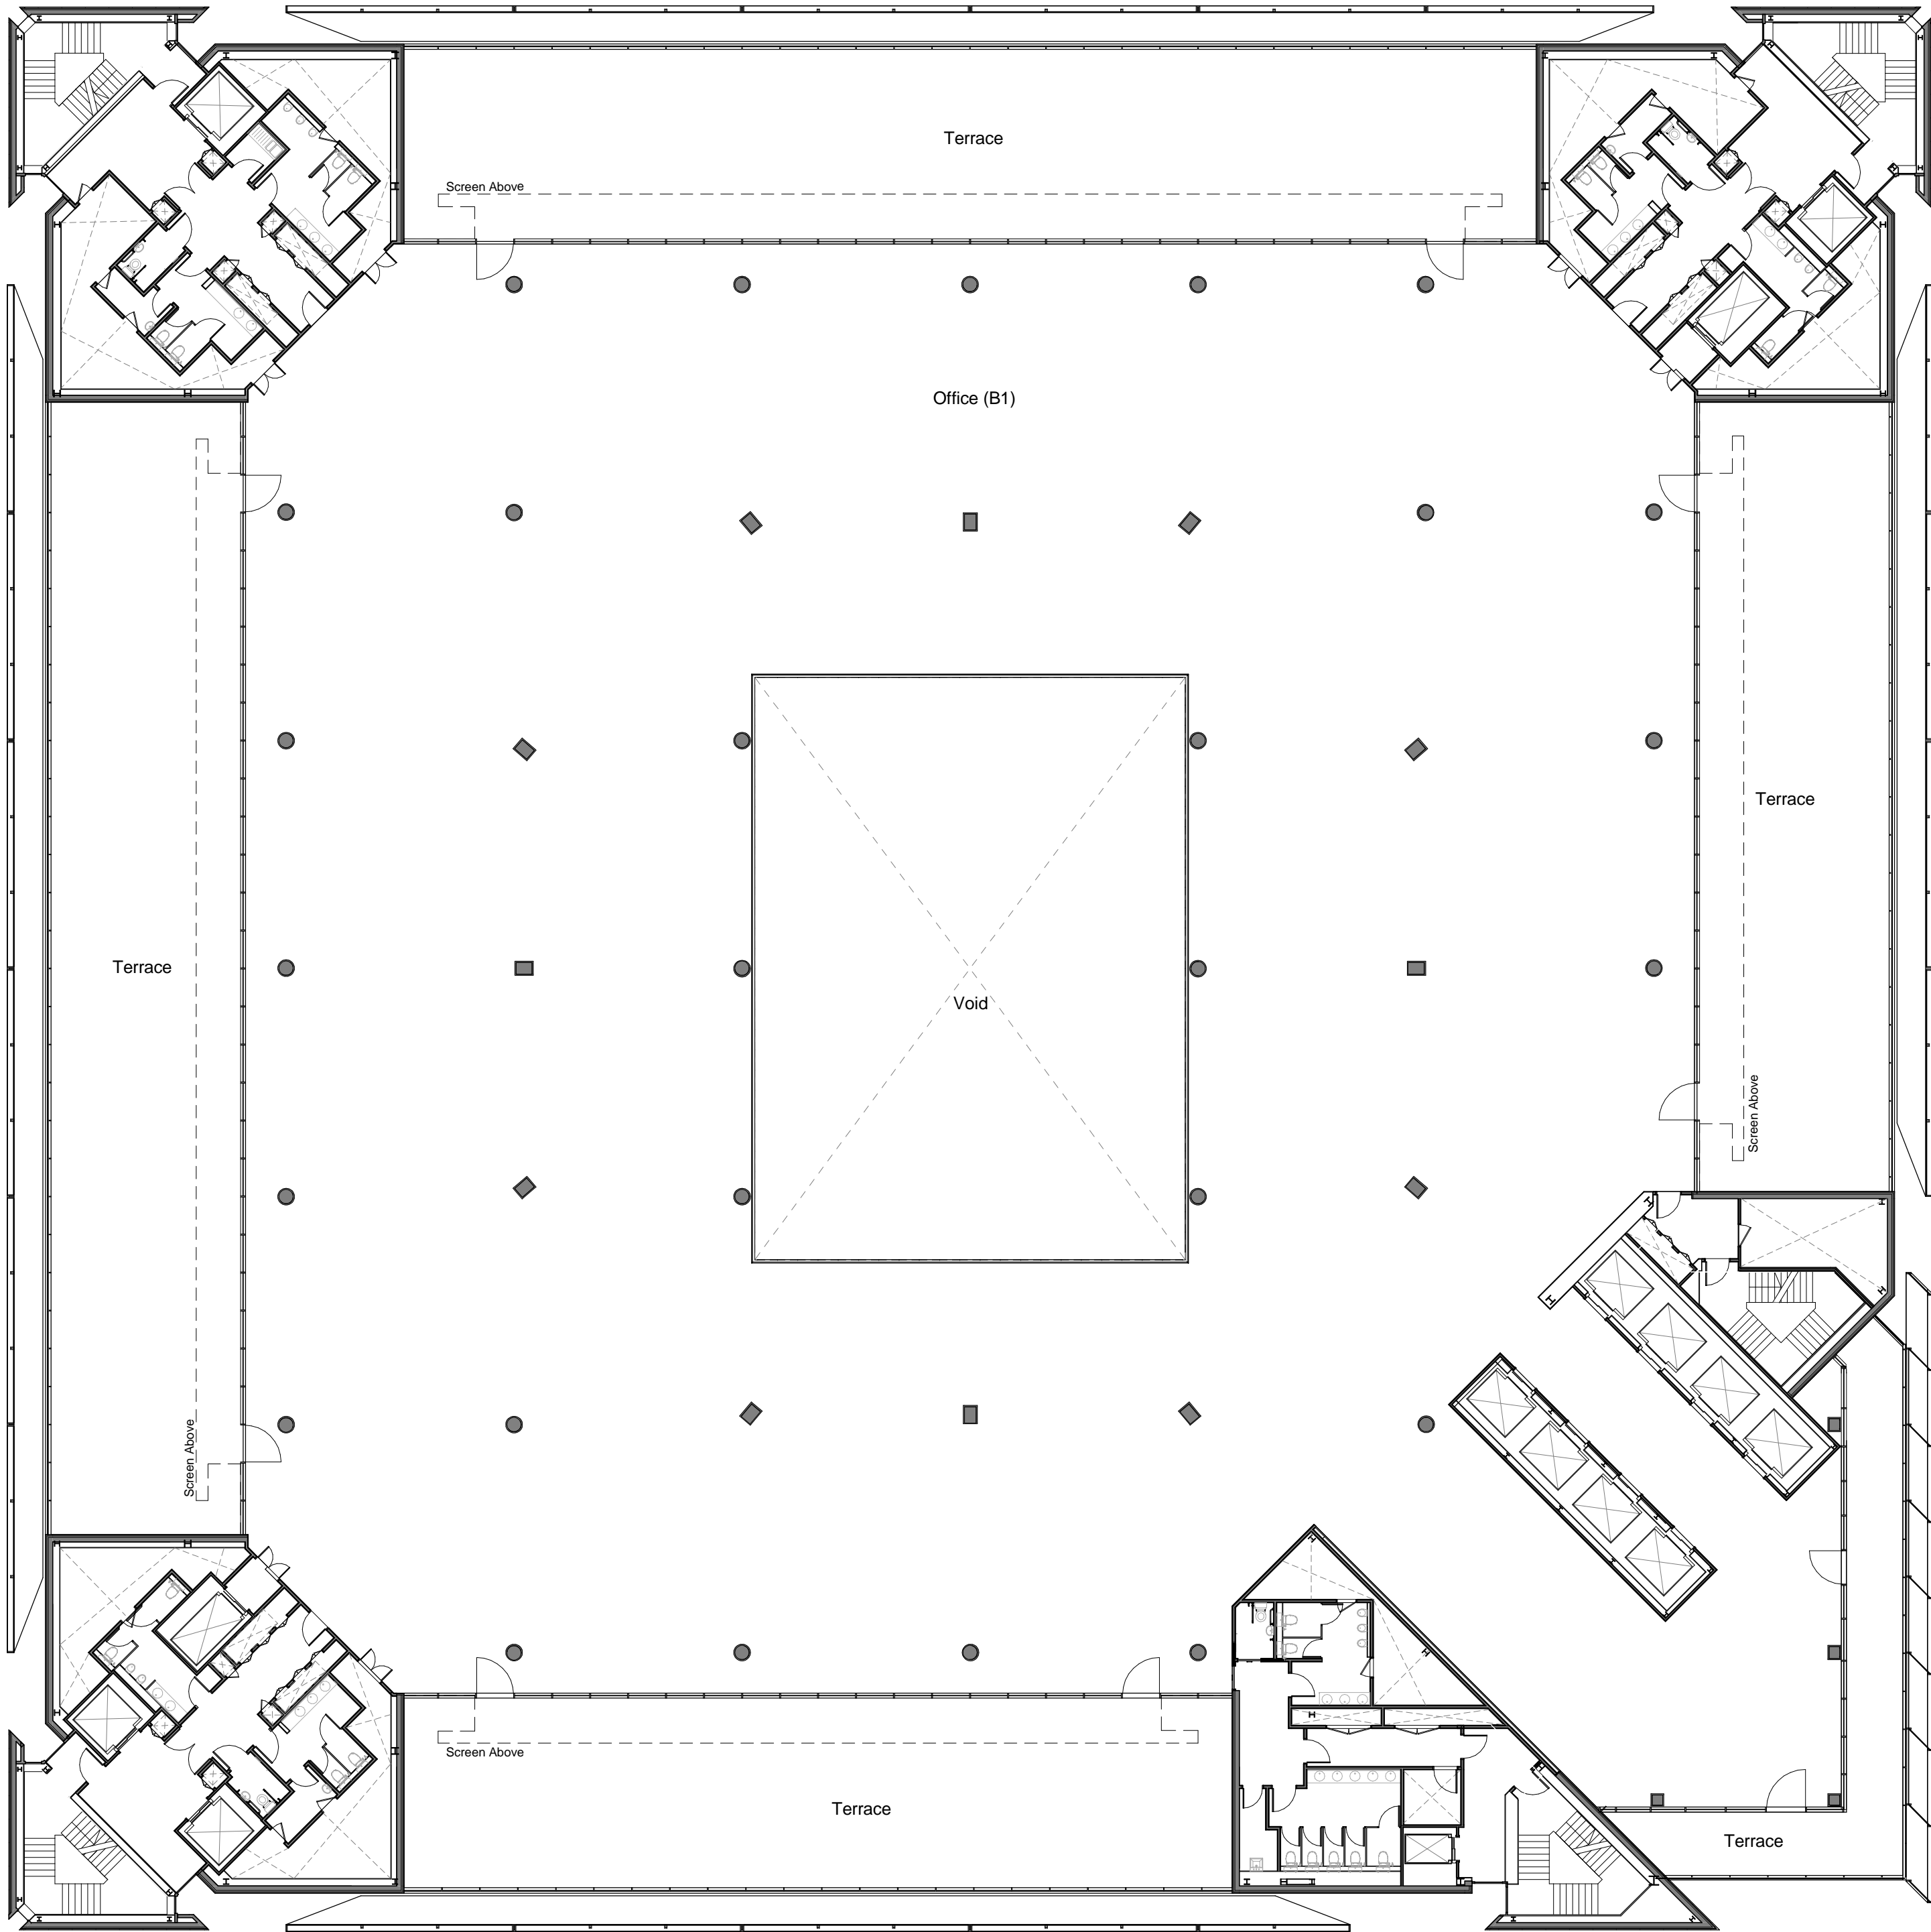


FIGURED DIMENSIONS ONLY TO BE USED

Safety, Health and Environmental Information
In addition to the hazards/risks normally associated with the types of work detailed on this drawing and noted in the designer risk assessments and health and safety plan, note the following:

- It is assumed that all works on this drawing will be carried out by a competent contractor working, where appropriate, to an approved method statement.
- Where applicable, significant residual risks are highlighted in the body of the drawing.

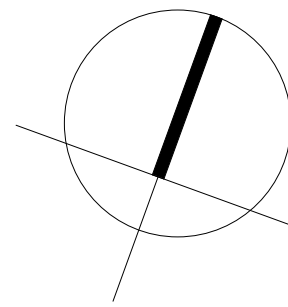

P01	13/10/16	Issued for Planning
Issue	Date	

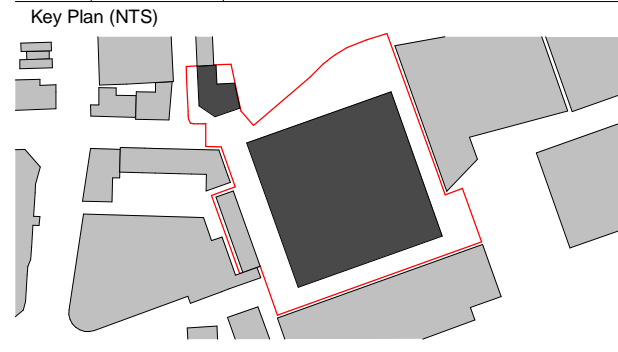

ARUP ASSOCIATES

6 Fitzroy Street
London
W1T 4BJ
tel: 020 7755 2525
fax: 020 7755 2561
email: info@arupassociates.com

Client

**British Land Property
Management Limited**

Job Title
1 Triton Square and St. Anne's

Drawing Title
**1 Triton Square
General Arrangement Plan
Sixth Floor
Proposed**

Scale at A1

1 : 200

Discipline

Architecture

Job No

246868

Drawing Status

Planning

Drawing No

246868-A_A-XX-06-DR-AX-30080

Issue

P01