


1 Section
AA
1 : 200

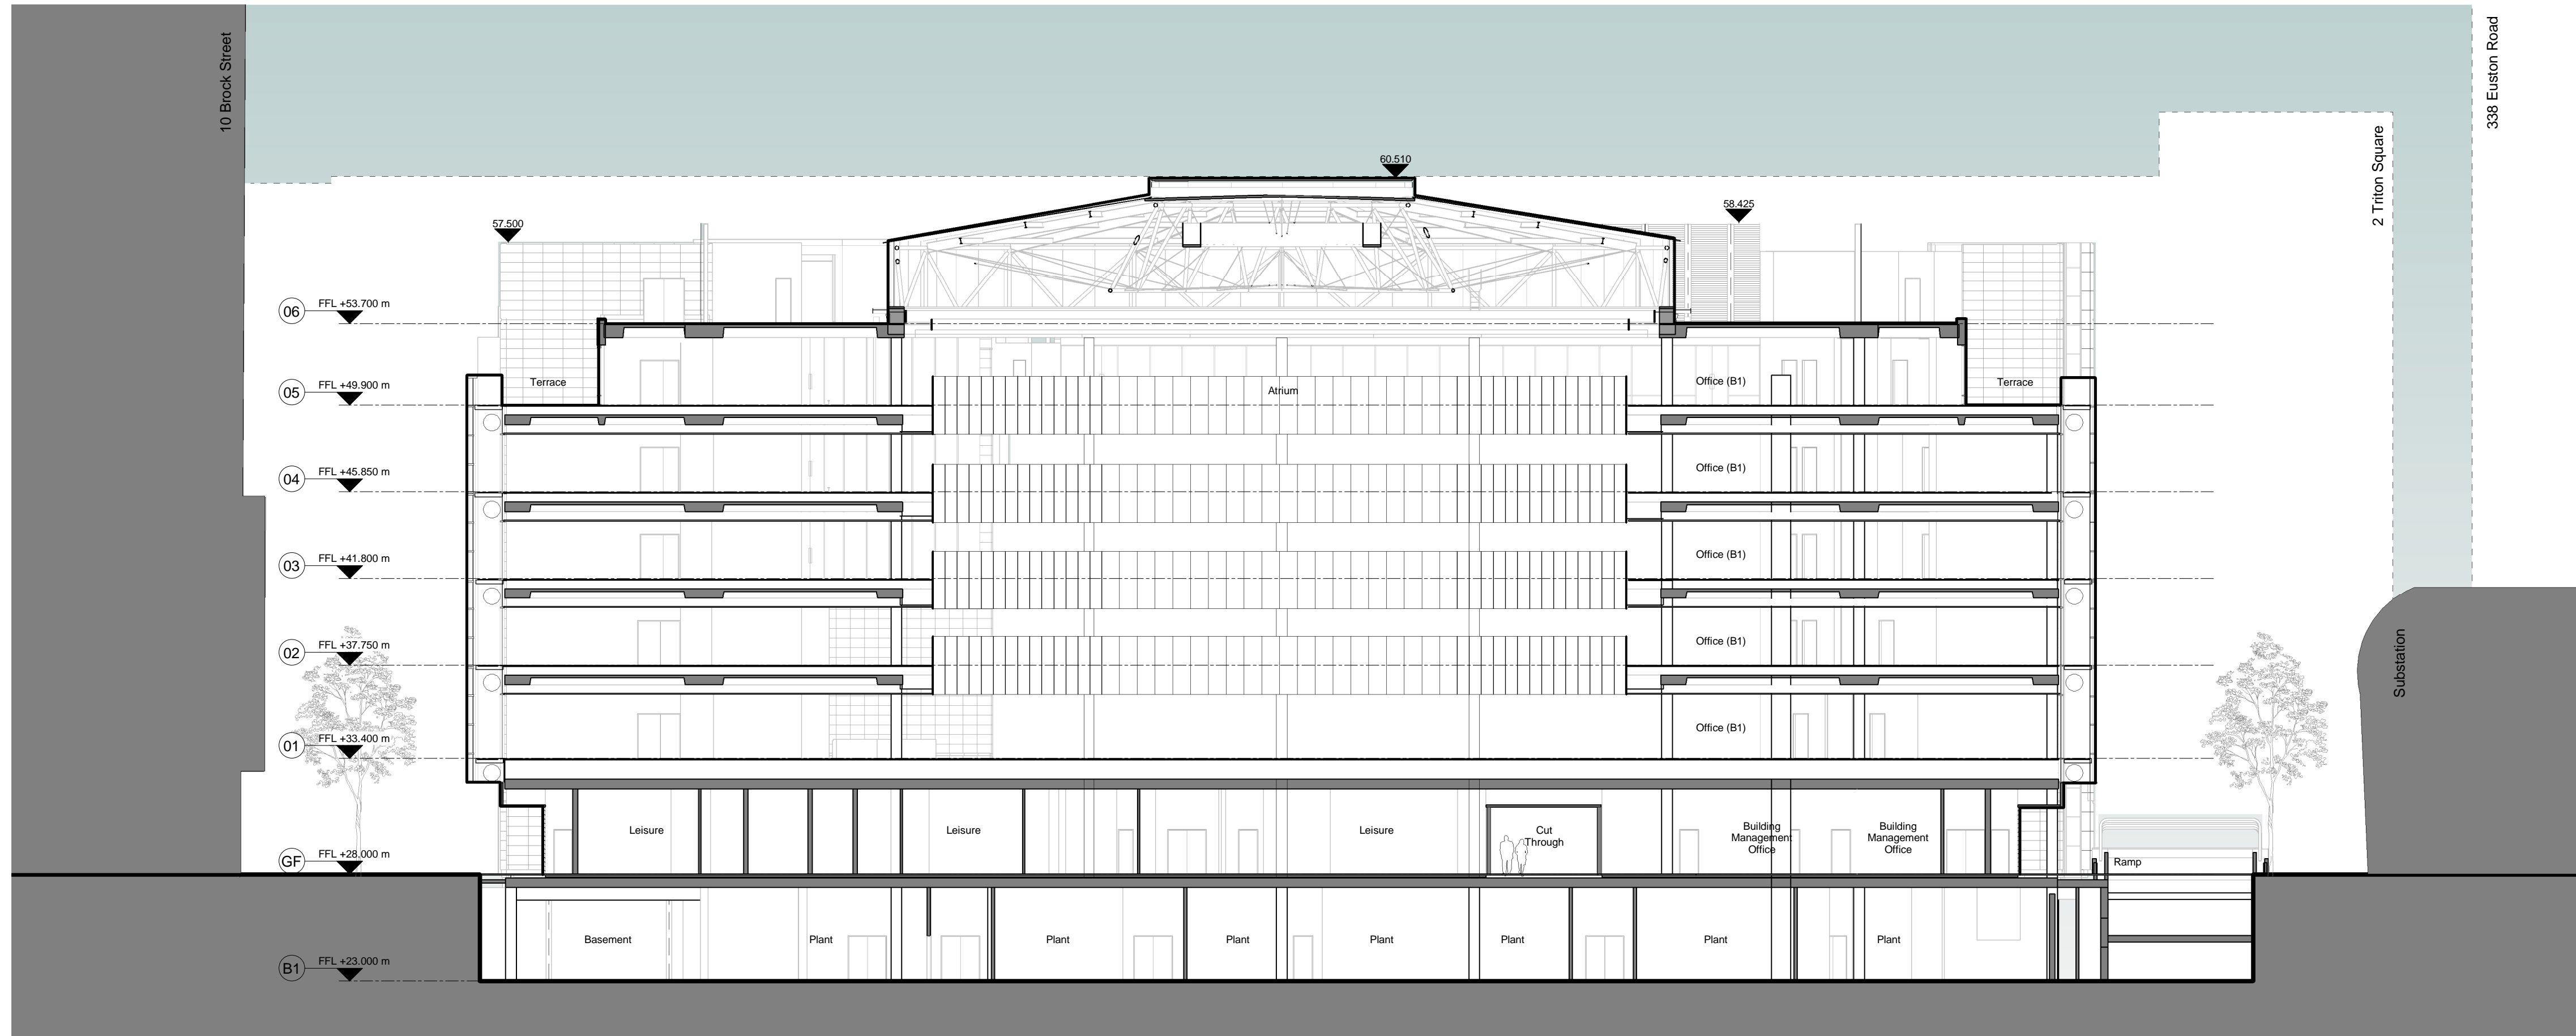

2 Section
BB
1 : 200

FIGURED DIMENSIONS ONLY TO BE USED


Safety, Health and Environmental Information

In addition to the hazards/risks normally associated with the types of work detailed on this drawing and noted in the designer risk assessments and health and safety plan, note the following:

- It is assumed that all works on this drawing will be carried out by a competent contractor working, where appropriate, to an approved method statement.
- Where applicable, significant residual risks are highlighted in the body of the drawing.



| | | |
|-------|----------|---------------------|
| P01 | 13/10/16 | Issued for Planning |
| Issue | Date | |

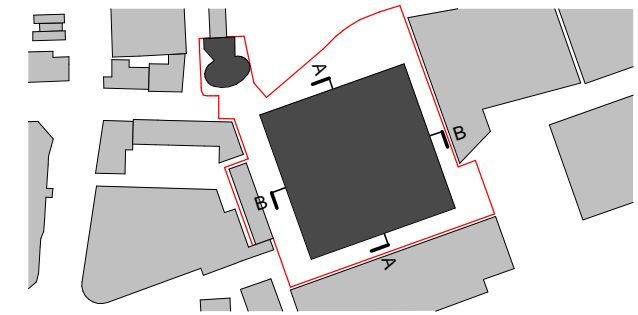

ARUP ASSOCIATES

6 Fitzroy Street
London
W1T 4BJ

tel: 020 7755 2525
fax: 020 7755 2561
email: info@arupassociates.com

Client

British Land Property Management Limited

Job Title

1 Triton Square and St. Anne's

Drawing Title

**1 Triton Square
General Arrangement Sections
Sections
Existing**

Scale at A1

1 : 200

Discipline

Architecture

Job No

246868

Drawing Status

Planning

Drawing No

246868-A_A-XX-XX-DR-AX-10610

Issue

P01