

- 01 PAINTED PLASTER
- 02 PAINTED BRICKWORK
- 03 BRICK
- 04 METAL
- 05 TILED ROOF
- 06 TIMBER SASH WINDOW
- 07 TIMBER
- 08 GLASS
- 09 PLANTED TRELLIS

General Notes

1. Dimensions are in millimetres unless stated otherwise.
2. Levels are in metres AOD unless stated otherwise.
3. Dimensions govern. Do not scale off drawing.
4. All dimensions to be verified on site before proceeding.
5. All discrepancies to be notified in writing to Make Limited.

© Make Limited 2015

04	02.11.16	Planning submission	KG
03	28.10.16	Planning submission	KG
02	12.08.16	Planning submission	KG
01	18.07.16	For Pre-application	JC
00	30.06.16	For Pre-application	JC
Rev	Date	Reason For Issue	Chk


## PLANNING

DRAWING STATUS

### make

32 Cleveland Street,  
London, W1T 4JY  
tel +44 (0) 20 7636 5151  
info@makearchitects.com  
www.makearchitects.com

Client  
**Mr M Namaki**  
56 Cumberland Terrace  
London  
NW1 4HJ

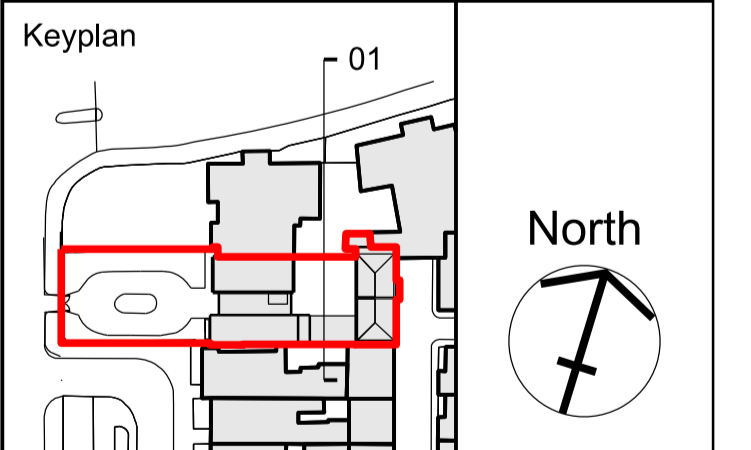

Project  
**Gloucester Lodge**  
Regents Park


Drawing Title  
**Proposed**  
**Section D**

Scale Paper Size Date  
1:50 / 100 @A1/ A3 10.07.15

Project No.	Draw No.	Rev No.
<b>1202</b>	<b>PD2205</b>	<b>04</b>

01  
PD2201

01  
PD2202

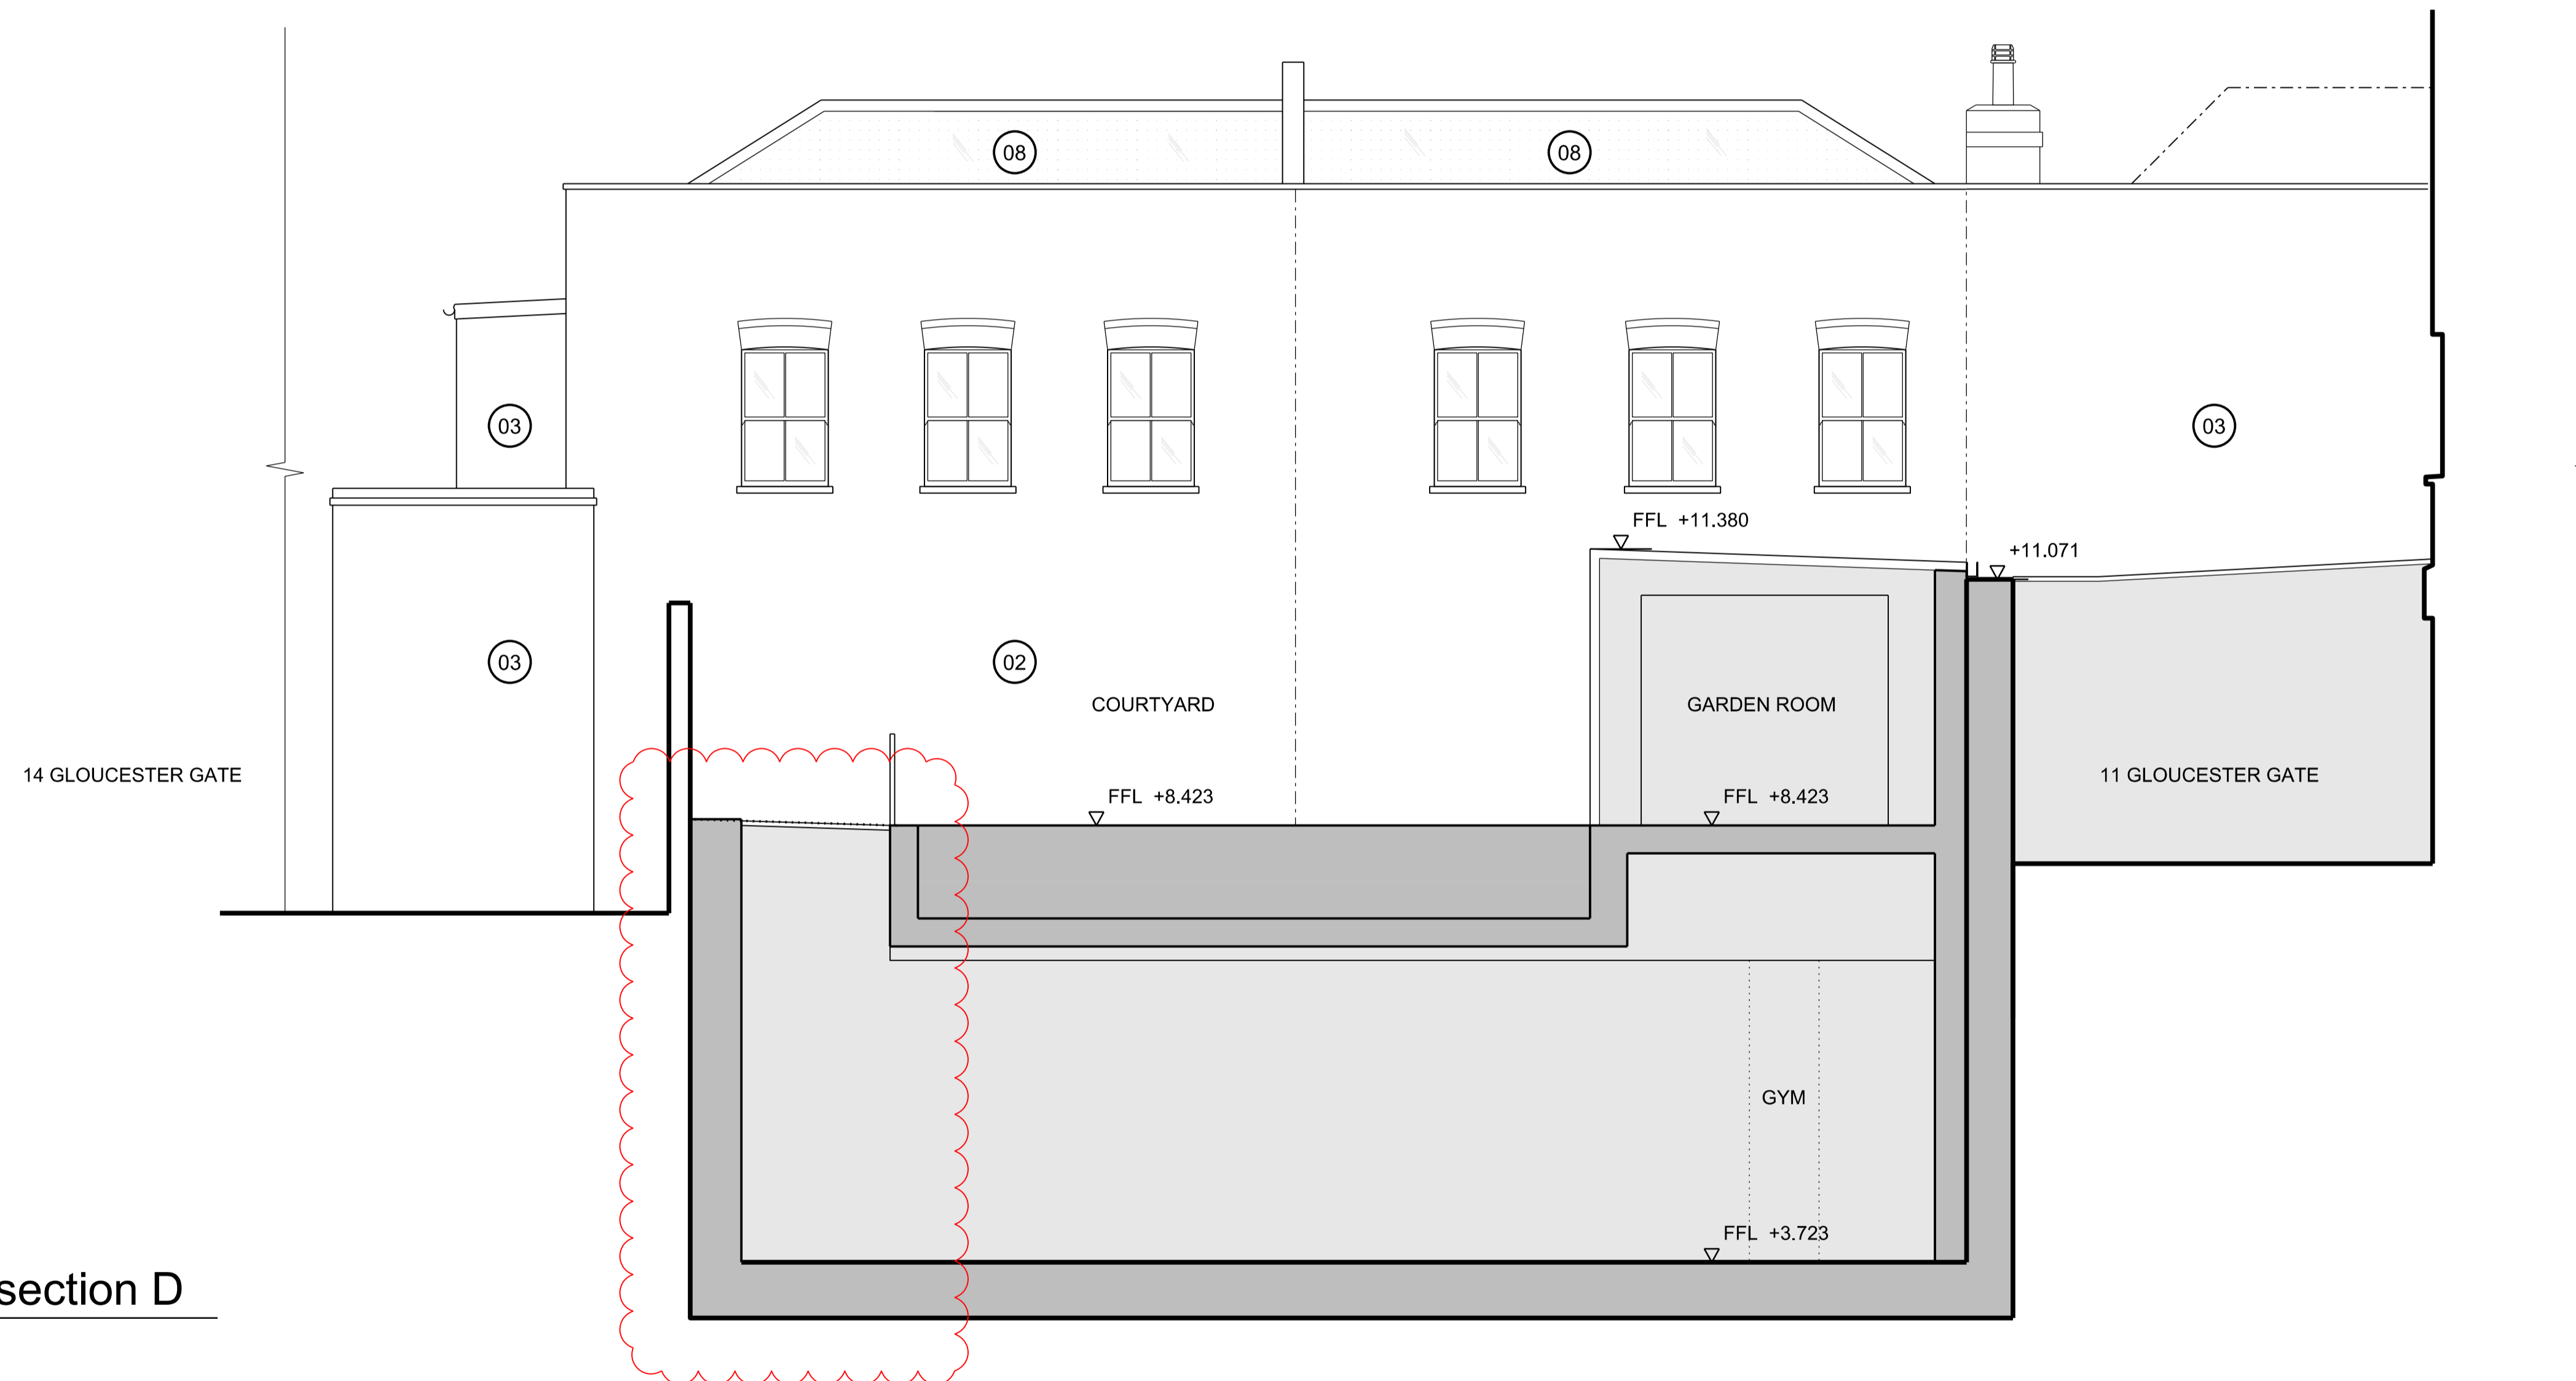

**01** Proposed section D  
1:50

