




- Key**
- Site Boundary
 - Existing structure
 - Proposed structure
 - Fabric to be demolished
 - Fabric to be reinstated

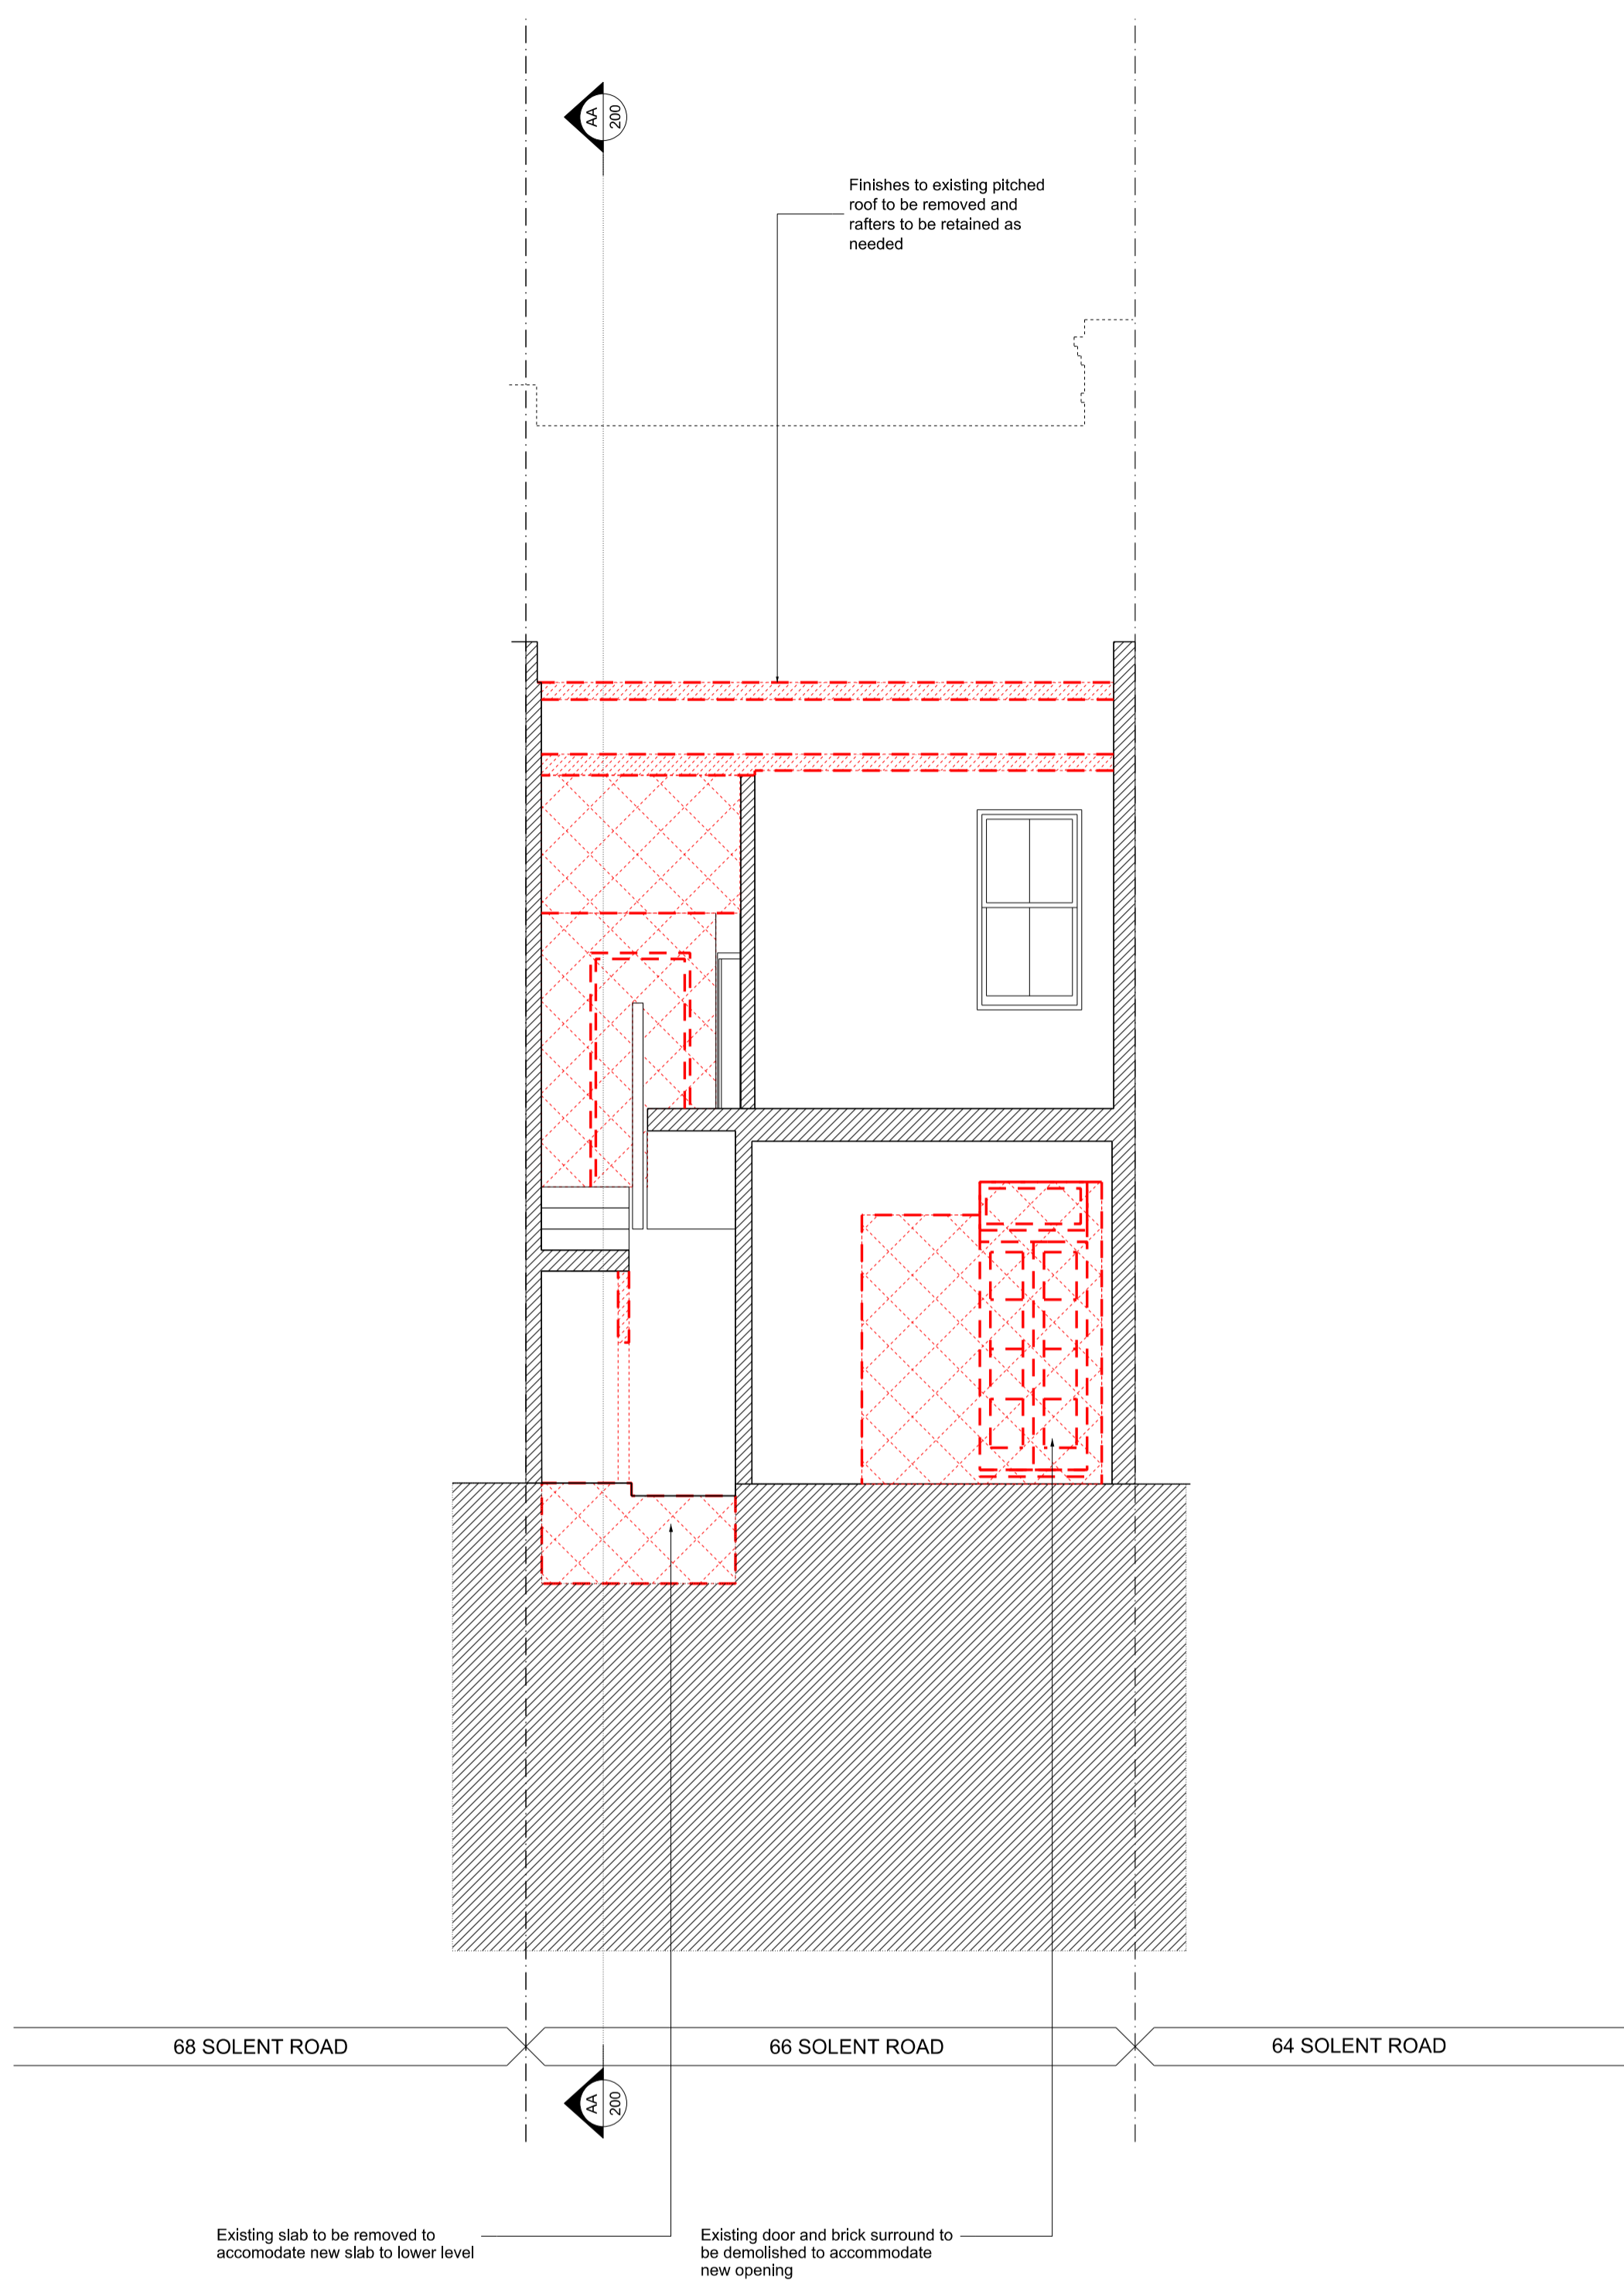

EXISTING & DEMOLITION SECTION B

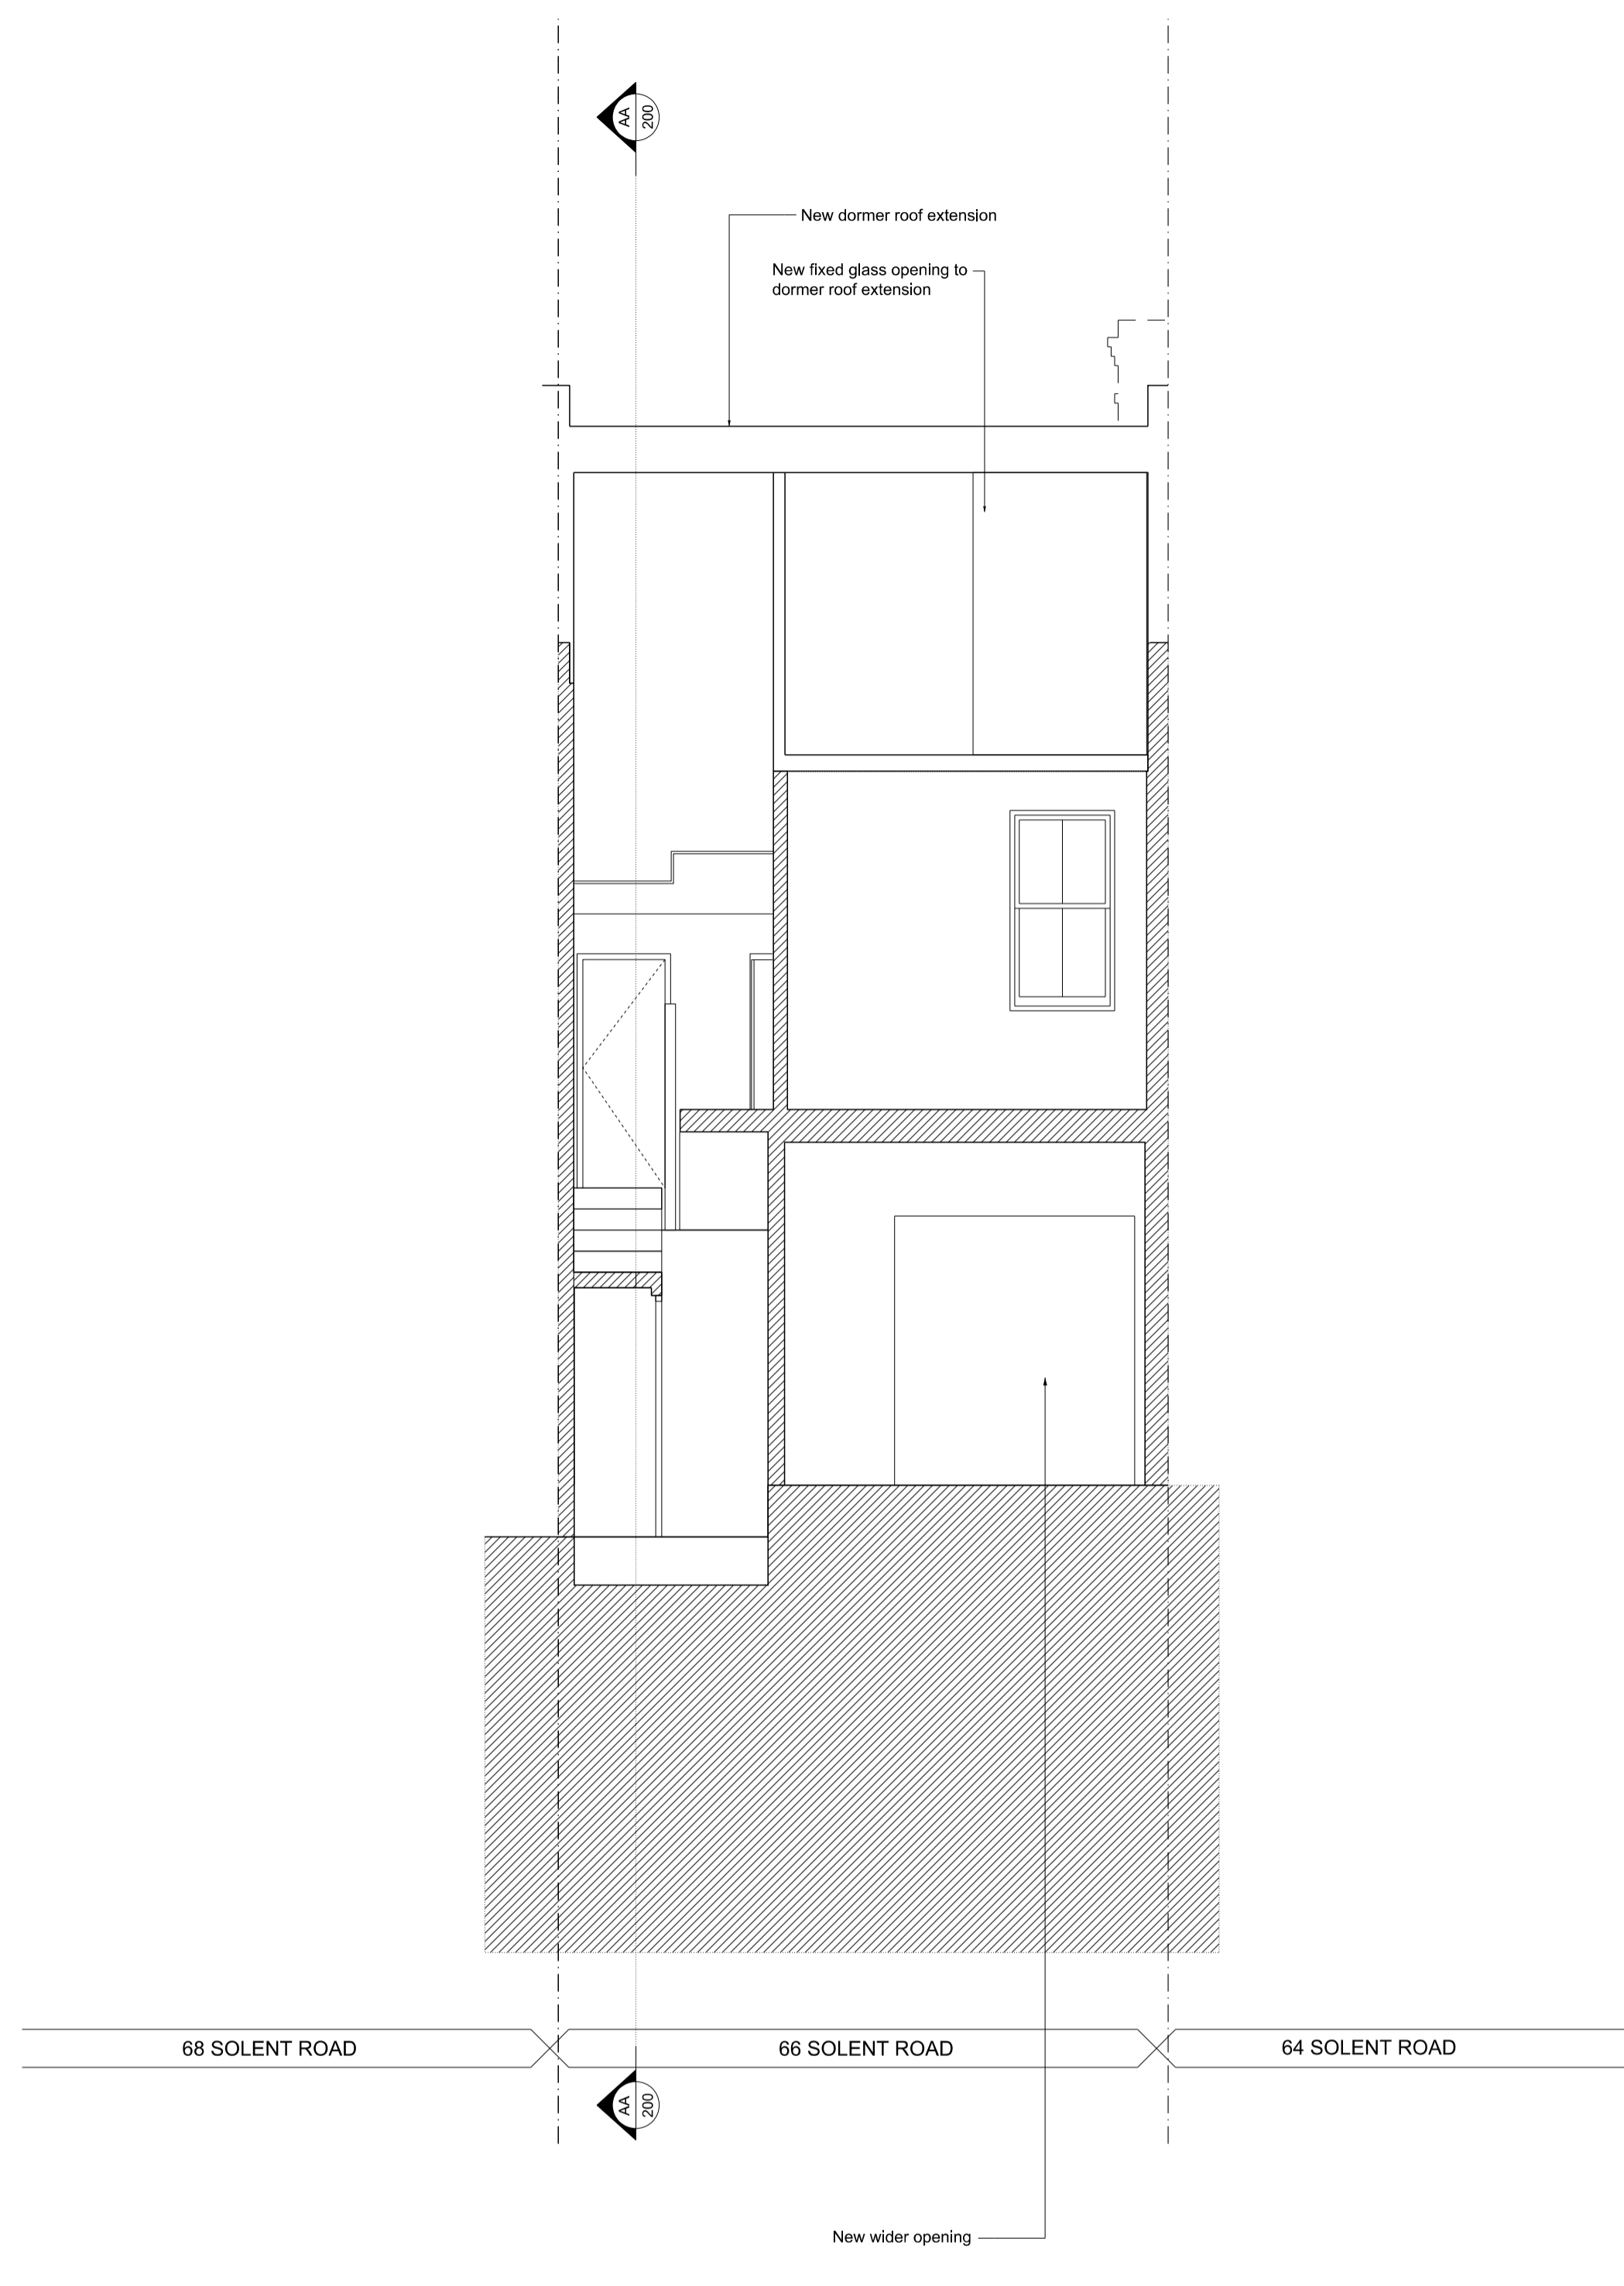

PROPOSED SECTION B

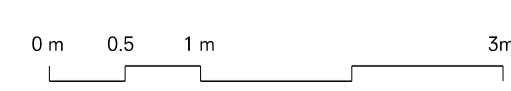

PLANNING

Rev	Date	Description
Project 66 Solent Road		
Project No 16010		
Client Derek & Suki Bracken		
Date August 2016		
Scale 1:50 @ A1 / 1:100 @ A3		
Drawing Title: Section B		
Drawing No.	P_201	Rev. -
Drawn	Approved	Signed
CM	BC	

cousins
 125-133 Camden High Street
 London NW1 7JR
 T. 020 7482 4009
 info@cousinsandcousins.com
 www.cousinsandcousins.com