
Notes

Materials samples/colours to be submitted:
Painted render colour
Iroko timber - natural finish
Pilaster panel material and colour
External paving material

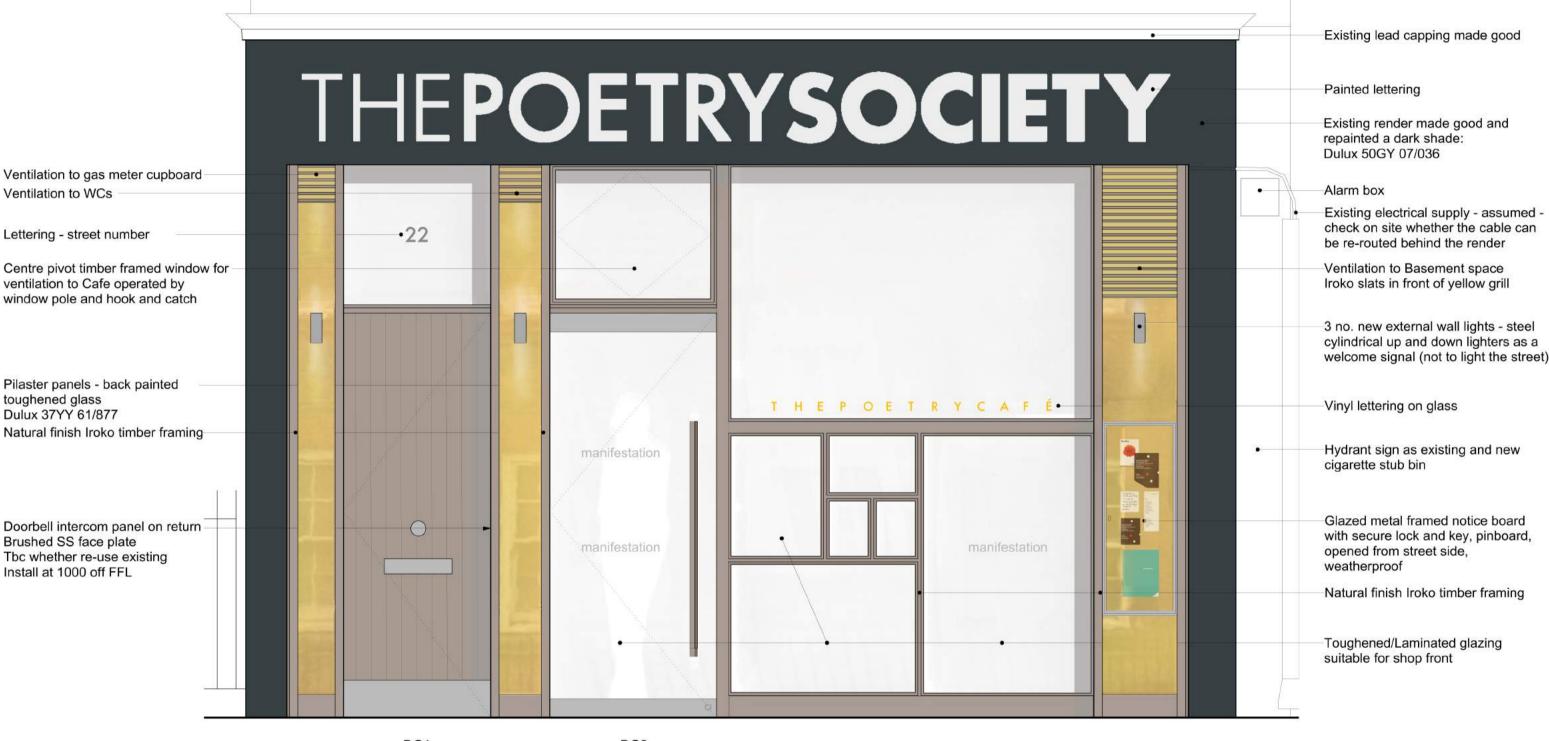

DG1
Solid T&G faced unfinished natural
Iroko timber door
Brushed SS knob, Secure lock
Brushed SS 360w letter plate and
indoor flap
Brushed SS kick plate

DG2
Frameless glass door
closer and stand open
Brushed SS hinges
secure lock Iroko
timber shaped bar handle

Poetry Society Offices and Poetry Café Ground Floor Elevation - Cafe Window

Mills Power

NOTES: DO NOT SCALE FROM THIS DRAWING ALL DIMENSIONS TO BE VERIFIED ON **ASSEMBLY**

POETRY SOCIETY

REVISIONS: A 27.09.25 DRAFT ISSUED FOR PRICING