

Which? HQ

Address
2 Marylebone Road &
1-9 Albany Street



Client
Which?
2 Marylebone Road
London, NW1 4DF
Tel: +44 (0)20 7770 7000 Fax: +44 (0)20 7770 7600

Architect
Kohn Pedersen Fox Associates (International) PA
Architects & Planning Consultants
7a Langley Street
London WC2H 9JA, United Kingdom
Tel: +44 (0)20 31195300 Fax: +44 (0)20 74971175


NOTE: EXISTING INFORMATION PROVIDED
BY PLOWMAN CRAVEN ON 25.06.13.
(ORIGINAL SURVEY OCTOBER 2012)

* FLOOR LEVEL
xxx FLOOR-TO-CEILING

False ceiling to be maintained
False ceiling to be removed

0 1.875M 3.75M 7.5M
SCALE: 1:75


00 LISTED BUILDING APPLICATION 29.09.15
No. Issue Date

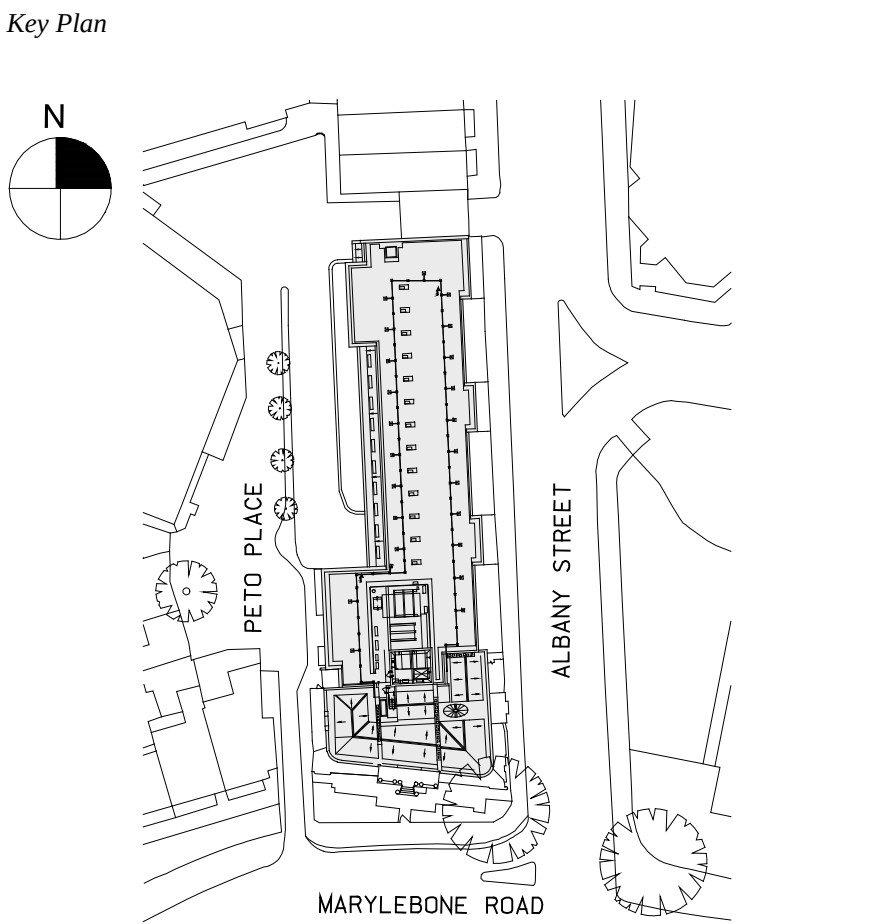


Date
25.09.15
Scale
1:75 @ A0
Project No.
859
Drawn By

LISTED BUILDING
BASEMENT PLAN
EXISTING

ASK-063

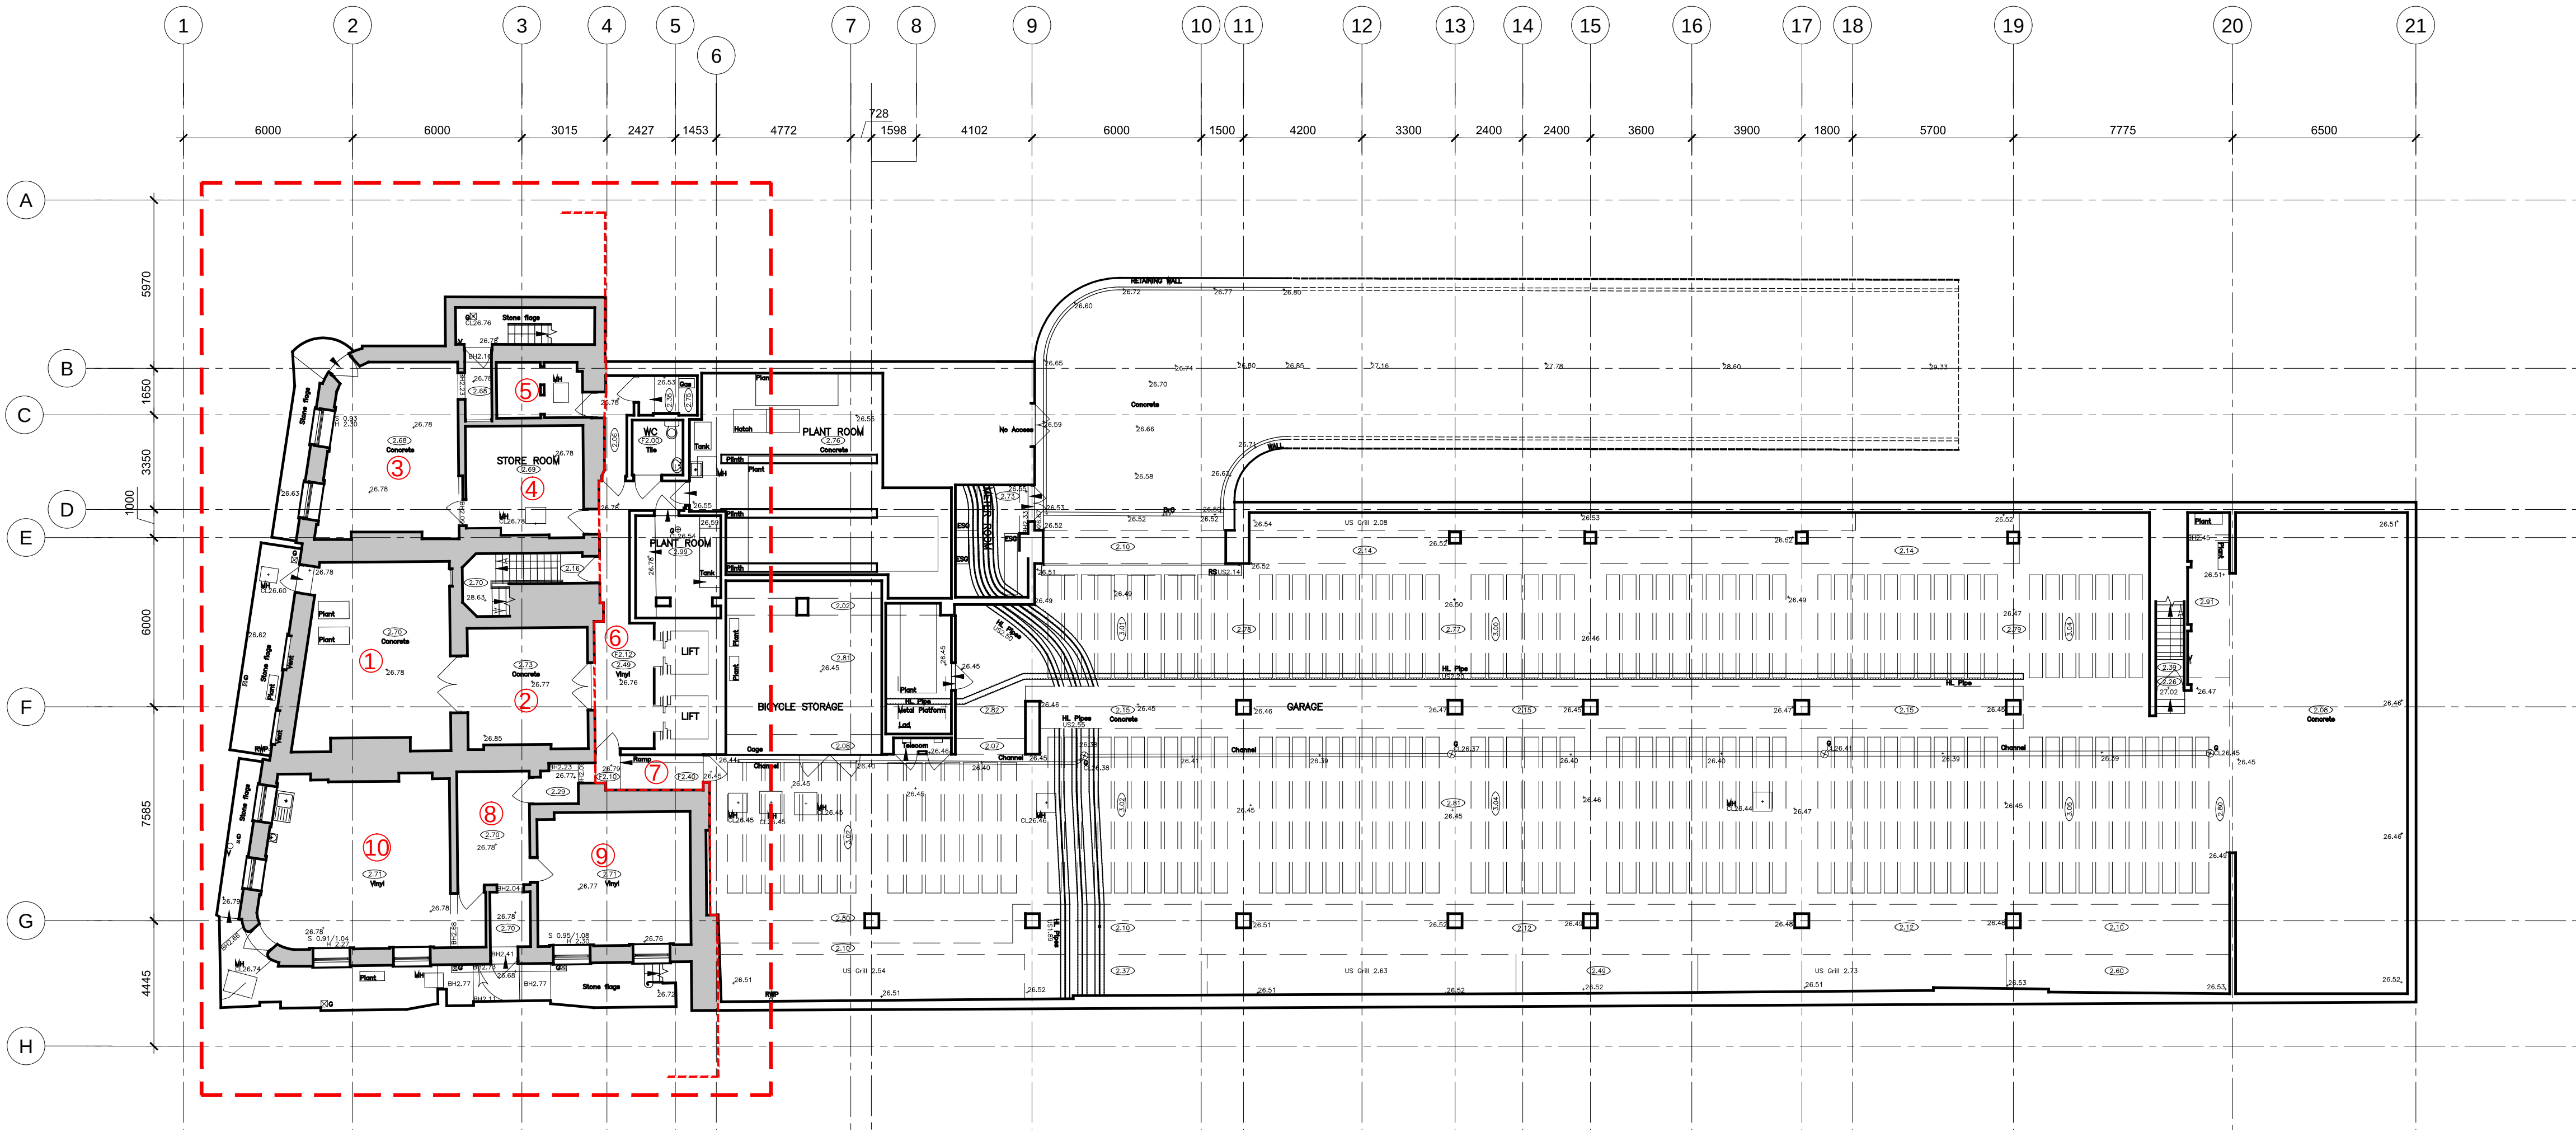

1 Basement Plan - Existing
SCALE: 1:150 @ A0

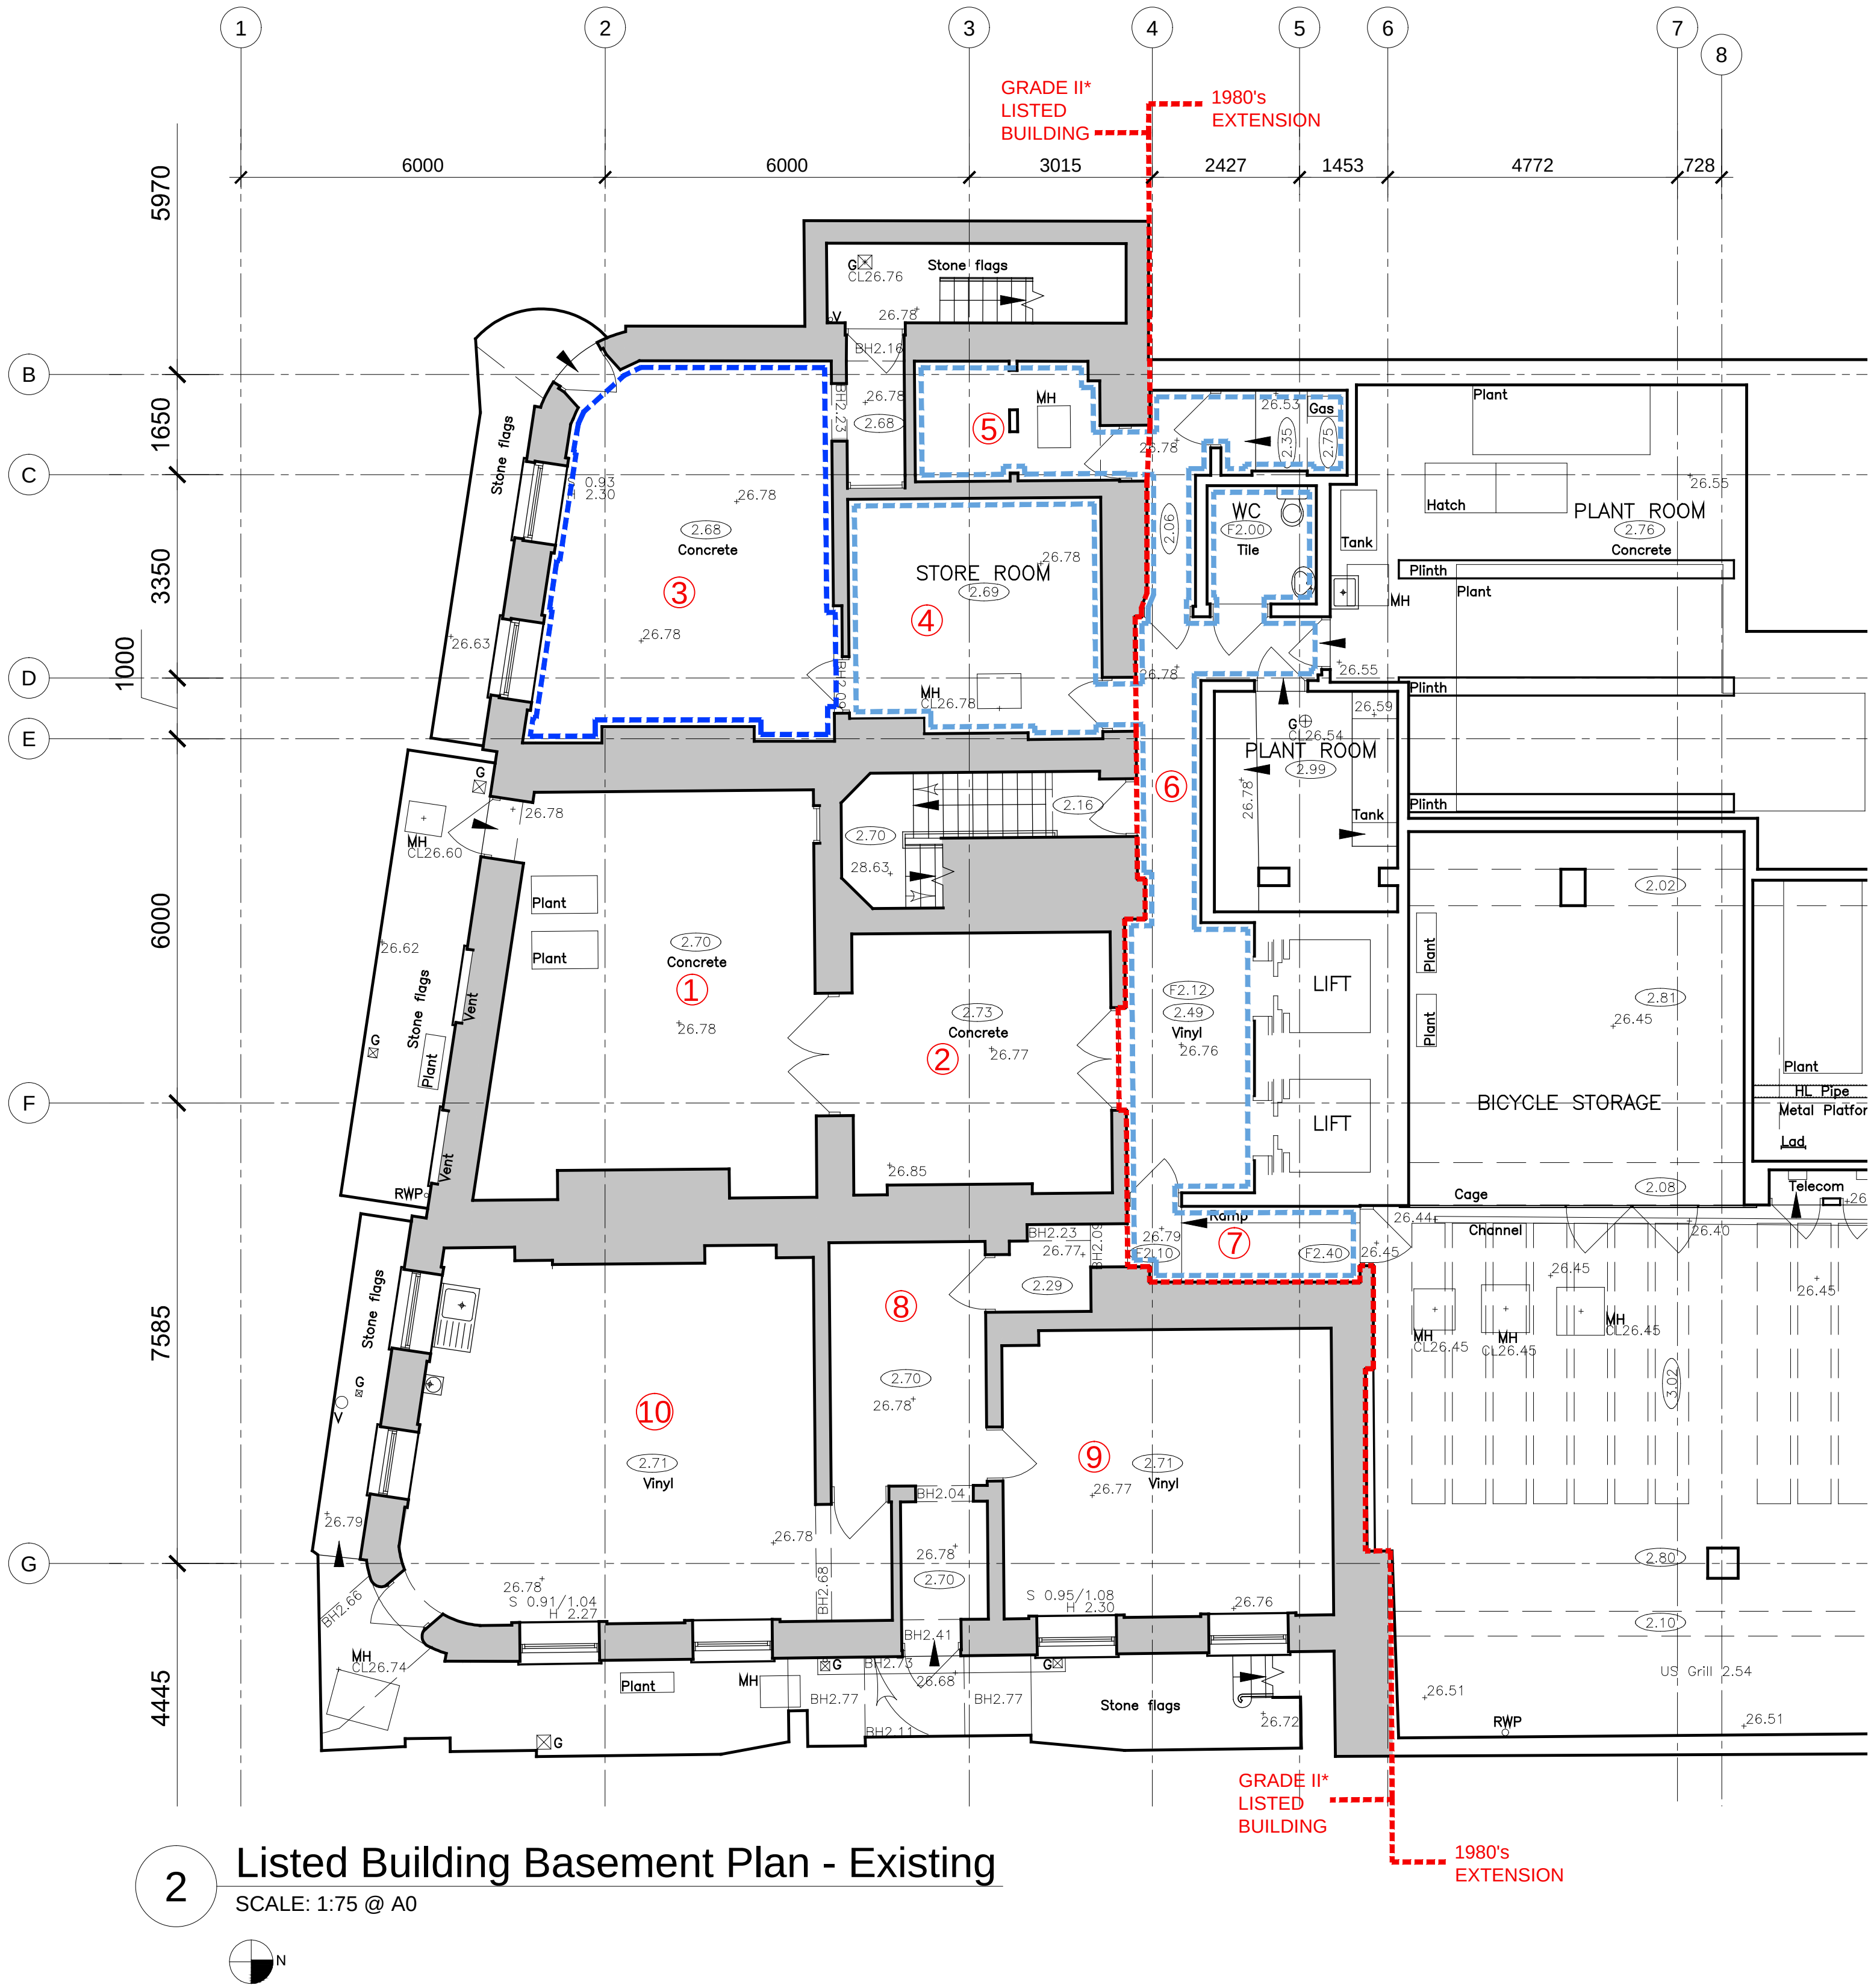

2 Listed Building Basement Plan - Existing
SCALE: 1:75 @ A0