


GENERAL NOTES:
 Do not scale from this drawing.
 Check drawing on receipt and immediately report any discrepancies to the Architect.
 Verify all dimensions and levels on site prior to construction.
 The contents of this drawing are Stiff + Trevillion Architects LLP copyright and shall not be re-used without their written permission.

No.	Date	Revision Notes
-----	------	----------------

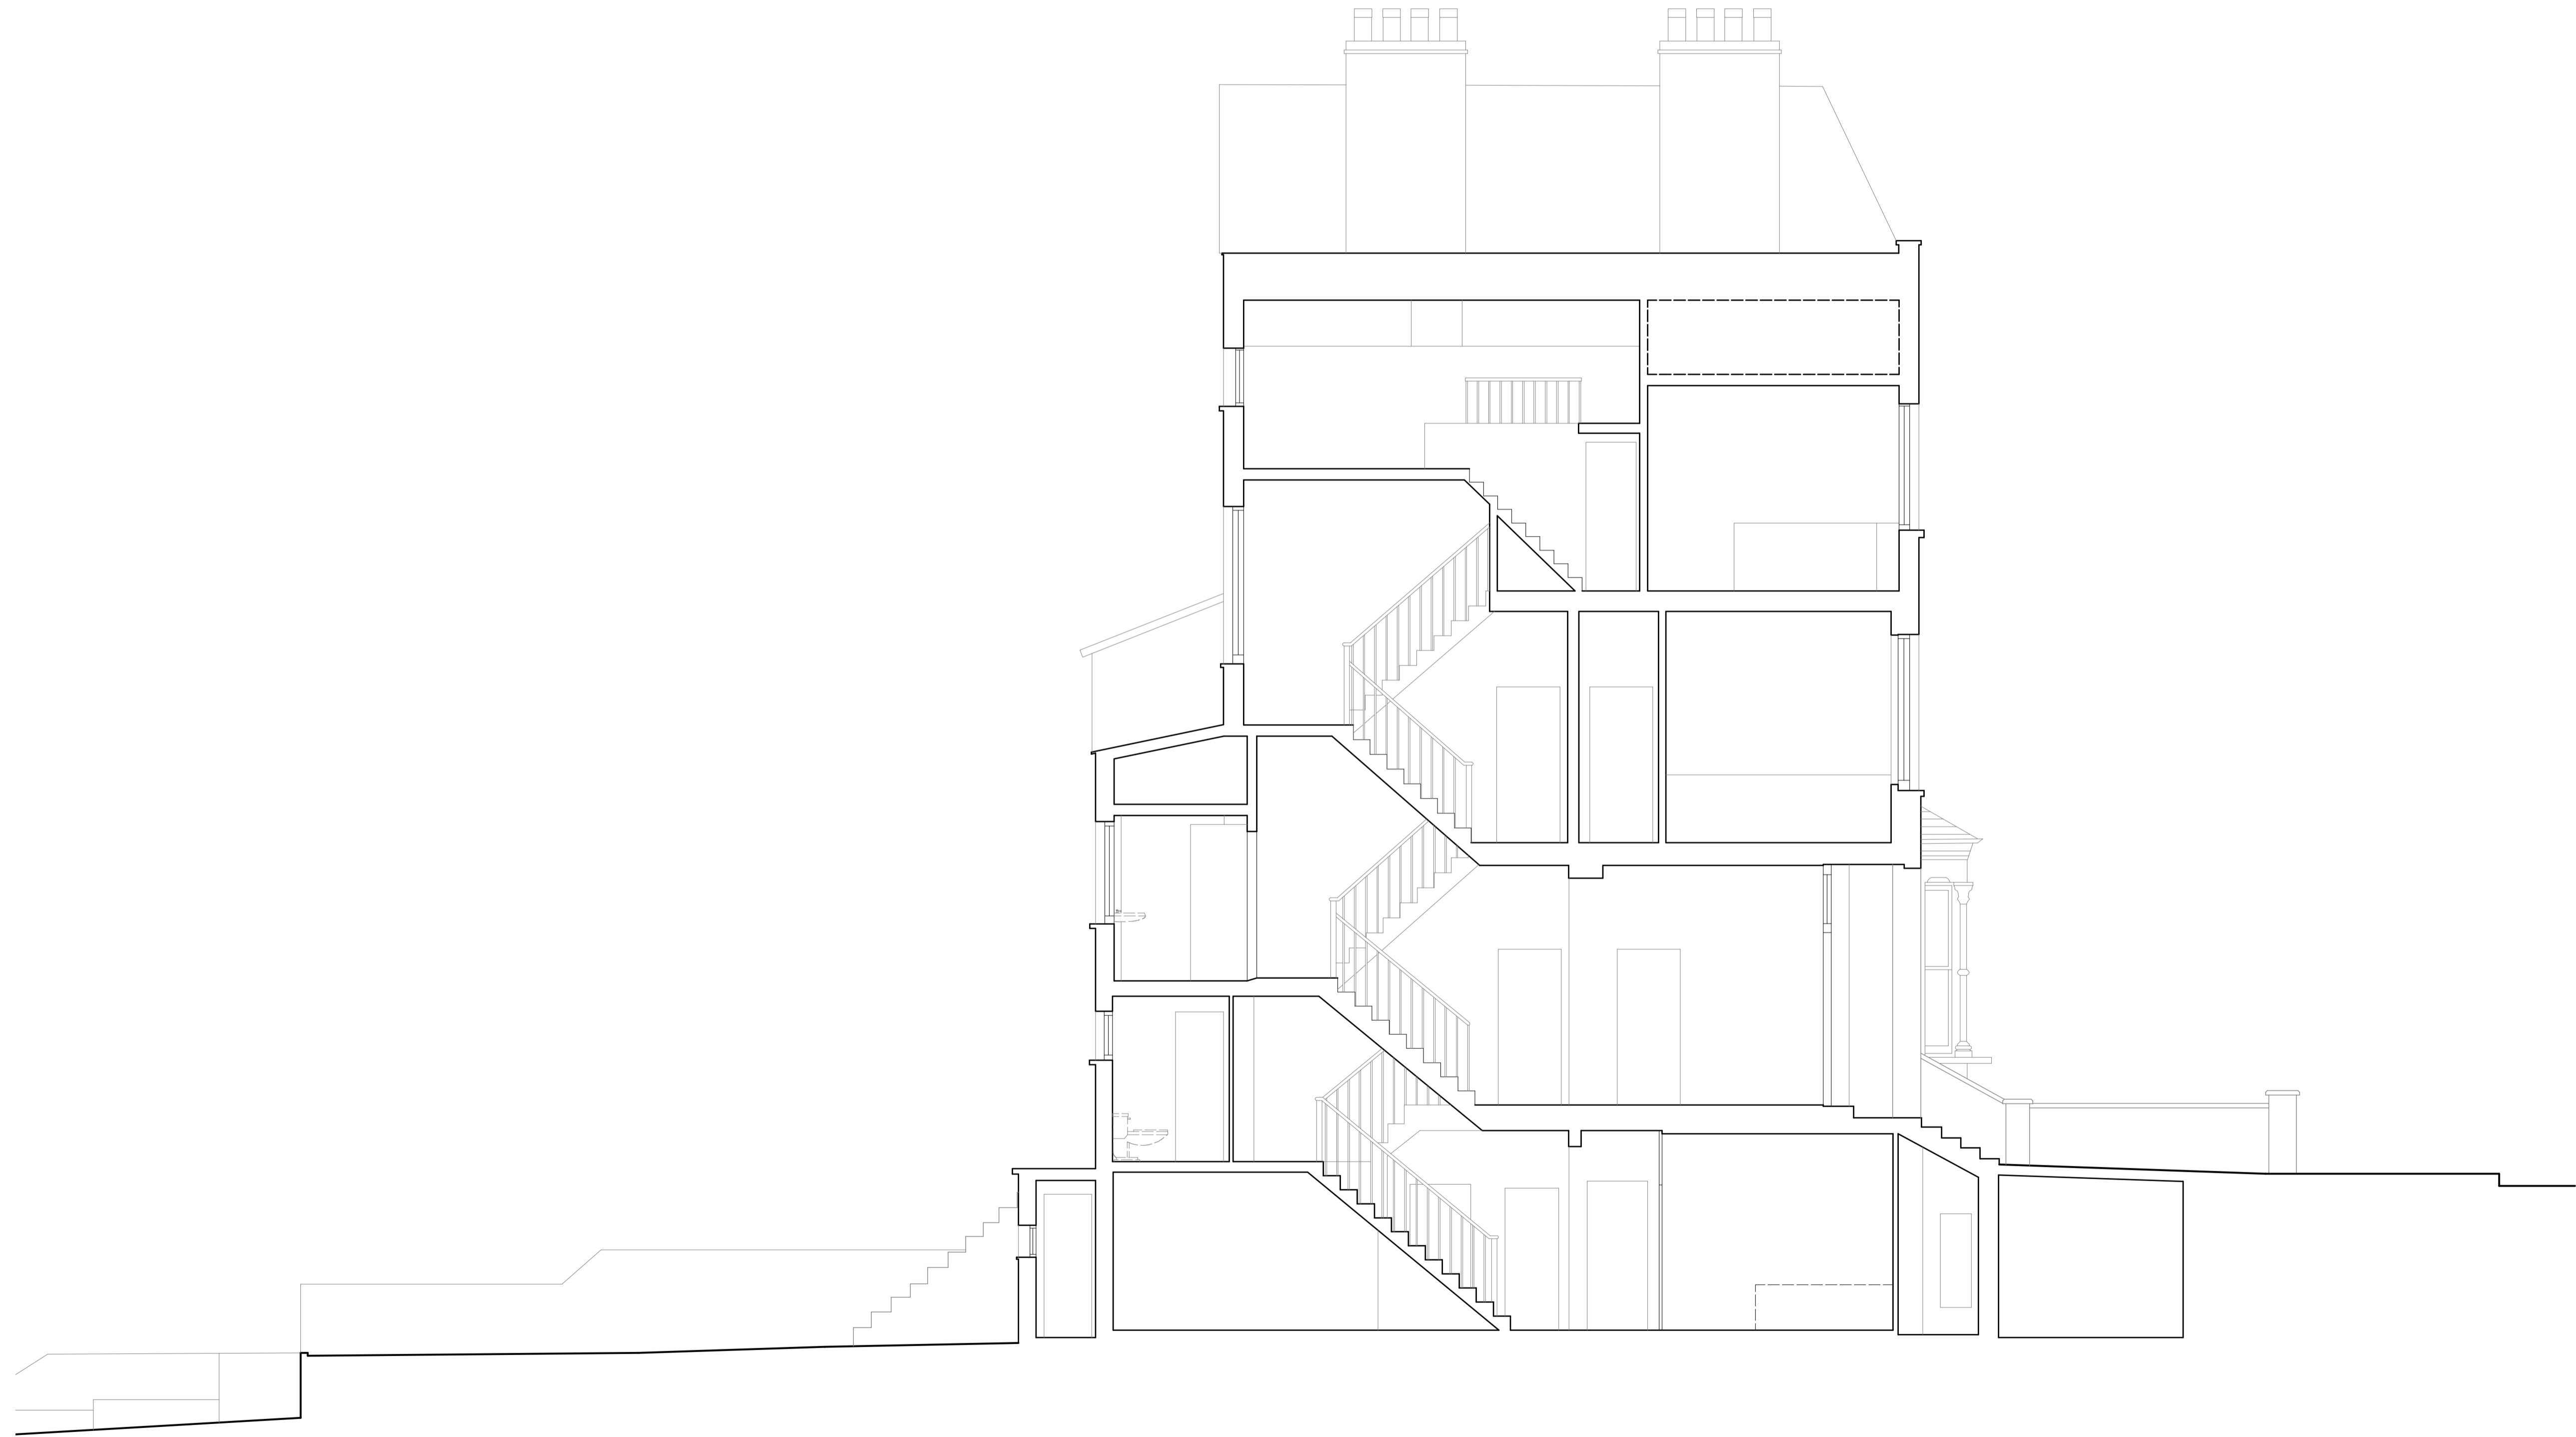

PLANNING

Stiff + Trevillion

Stiff + Trevillion Architects Ltd
 16 Woodfield Road
 London W9 2BE

T +44(0)20 8960 5550
 F +44(0)20 8969 8668
 mail@stiffandtrevillion.com
 www.stiffandtrevillion.com

Project **52 South Hill Park
 London**

Drawing **EXISTING
 SECTION 1**

Project No 4045	Drawing No 1 090 01	Revision
---------------------------	-------------------------------	----------

Scale 1:50 @ A1 1:100 @ A3	Date AUG 2016	Revised
----------------------------------	------------------	---------

10m
0
2
4
6
8