

NOTE: AREA NOT YET SURVEYED

NOTE: FLOOR TILES' GRID SHOWN NOTIONALLY


**LOW LEVEL SERVICE LEGEND**

	Floor box
	Floor grommet - Ø225mm
	Cleaners floor grommet - Ø127mm
	Floor Lamp grommet - Ø127mm
	Double switched socket outlet
	Single data point outlet
	Double data point outlet
	Single switched cleaners socket outlet Note: Final details and locations TBC by Electrician
	Floor Grille - Mechanical diffuser Ø250mm

Minimal works proposed to these areas. Notes shown in red.

USE IN CONJUNCTION WITH DETAIL DRAWINGS FOR SOCKET SETTING OUT AND DETAILING.

ALLOWANCE TO BE MADE FOR ELECTRICAL SUPPLIES TO AT LEAST 4 NO. POSSIBLE FLOOR LAMPS (BY CLIENT) - EXACT LOCATIONS TBC, SEE ROUGH LOCATIONS ON PLAN

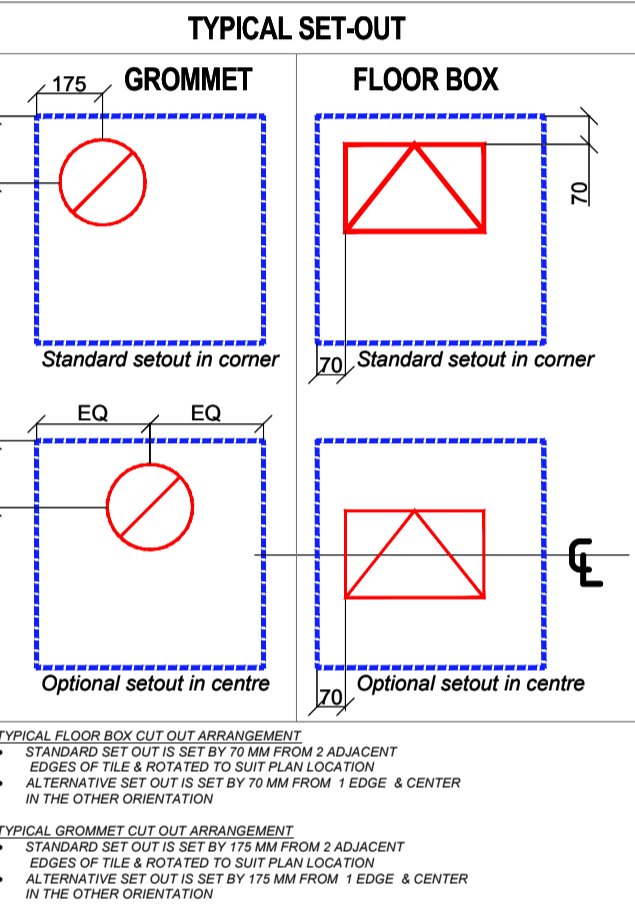

NOTE: FLOOR BOXES SET-OUT TO CENTER OF BOX IN BOTH DIRECTIONS WHERE THERE IS NO RAISED FLOOR AVAILABLE

SEE DETAIL DWG

B	Revised to suit latest GA_Rev C as per WW latest Design intent	AN/KR	27.10.16
A	Information added	DS	11.10.16
-	Drawing First Created - Based on Phase 2 GA revision L	KR	23.09.16

Pre-Design - Construction - As Built  
**PRE-DESIGN**

Client  
**WeWork**

Client Contact

Site Address  
**03 Waterhouse Square - PHASE 3  
Holborn Bars  
London**

Drawing Title  
**Ground Floor - Low Level Design Intent**

Account Manager  
**Rob Gregory**

Designer/ Senior Tech. Designer / Project Manager  
**Claire Elliott / Glenda Puntel / Martin Leeper**

Scale	Drawn by	First Drawing Date		
<b>1:50@A1</b>	<b>KR</b>	<b>23/09/2016</b>		
Contract Number	Building	Floor	Detail	Revision
<b>1076</b>	<b>01</b>	<b>0G</b>	<b>LL</b>	<b>B</b>

**ltb.** 1st Floor  
322 High Holborn  
London WC1V 7PB  
T: +44 (0)20 7553 9500

NOTES: This drawing is the exclusive Copyright of ltb and may not be copied or handed to any Third parties without prior consent. All dimensions must be checked on site and not scaled from the drawing. All drawings and proposals are subject to approvals by statutory authorities