
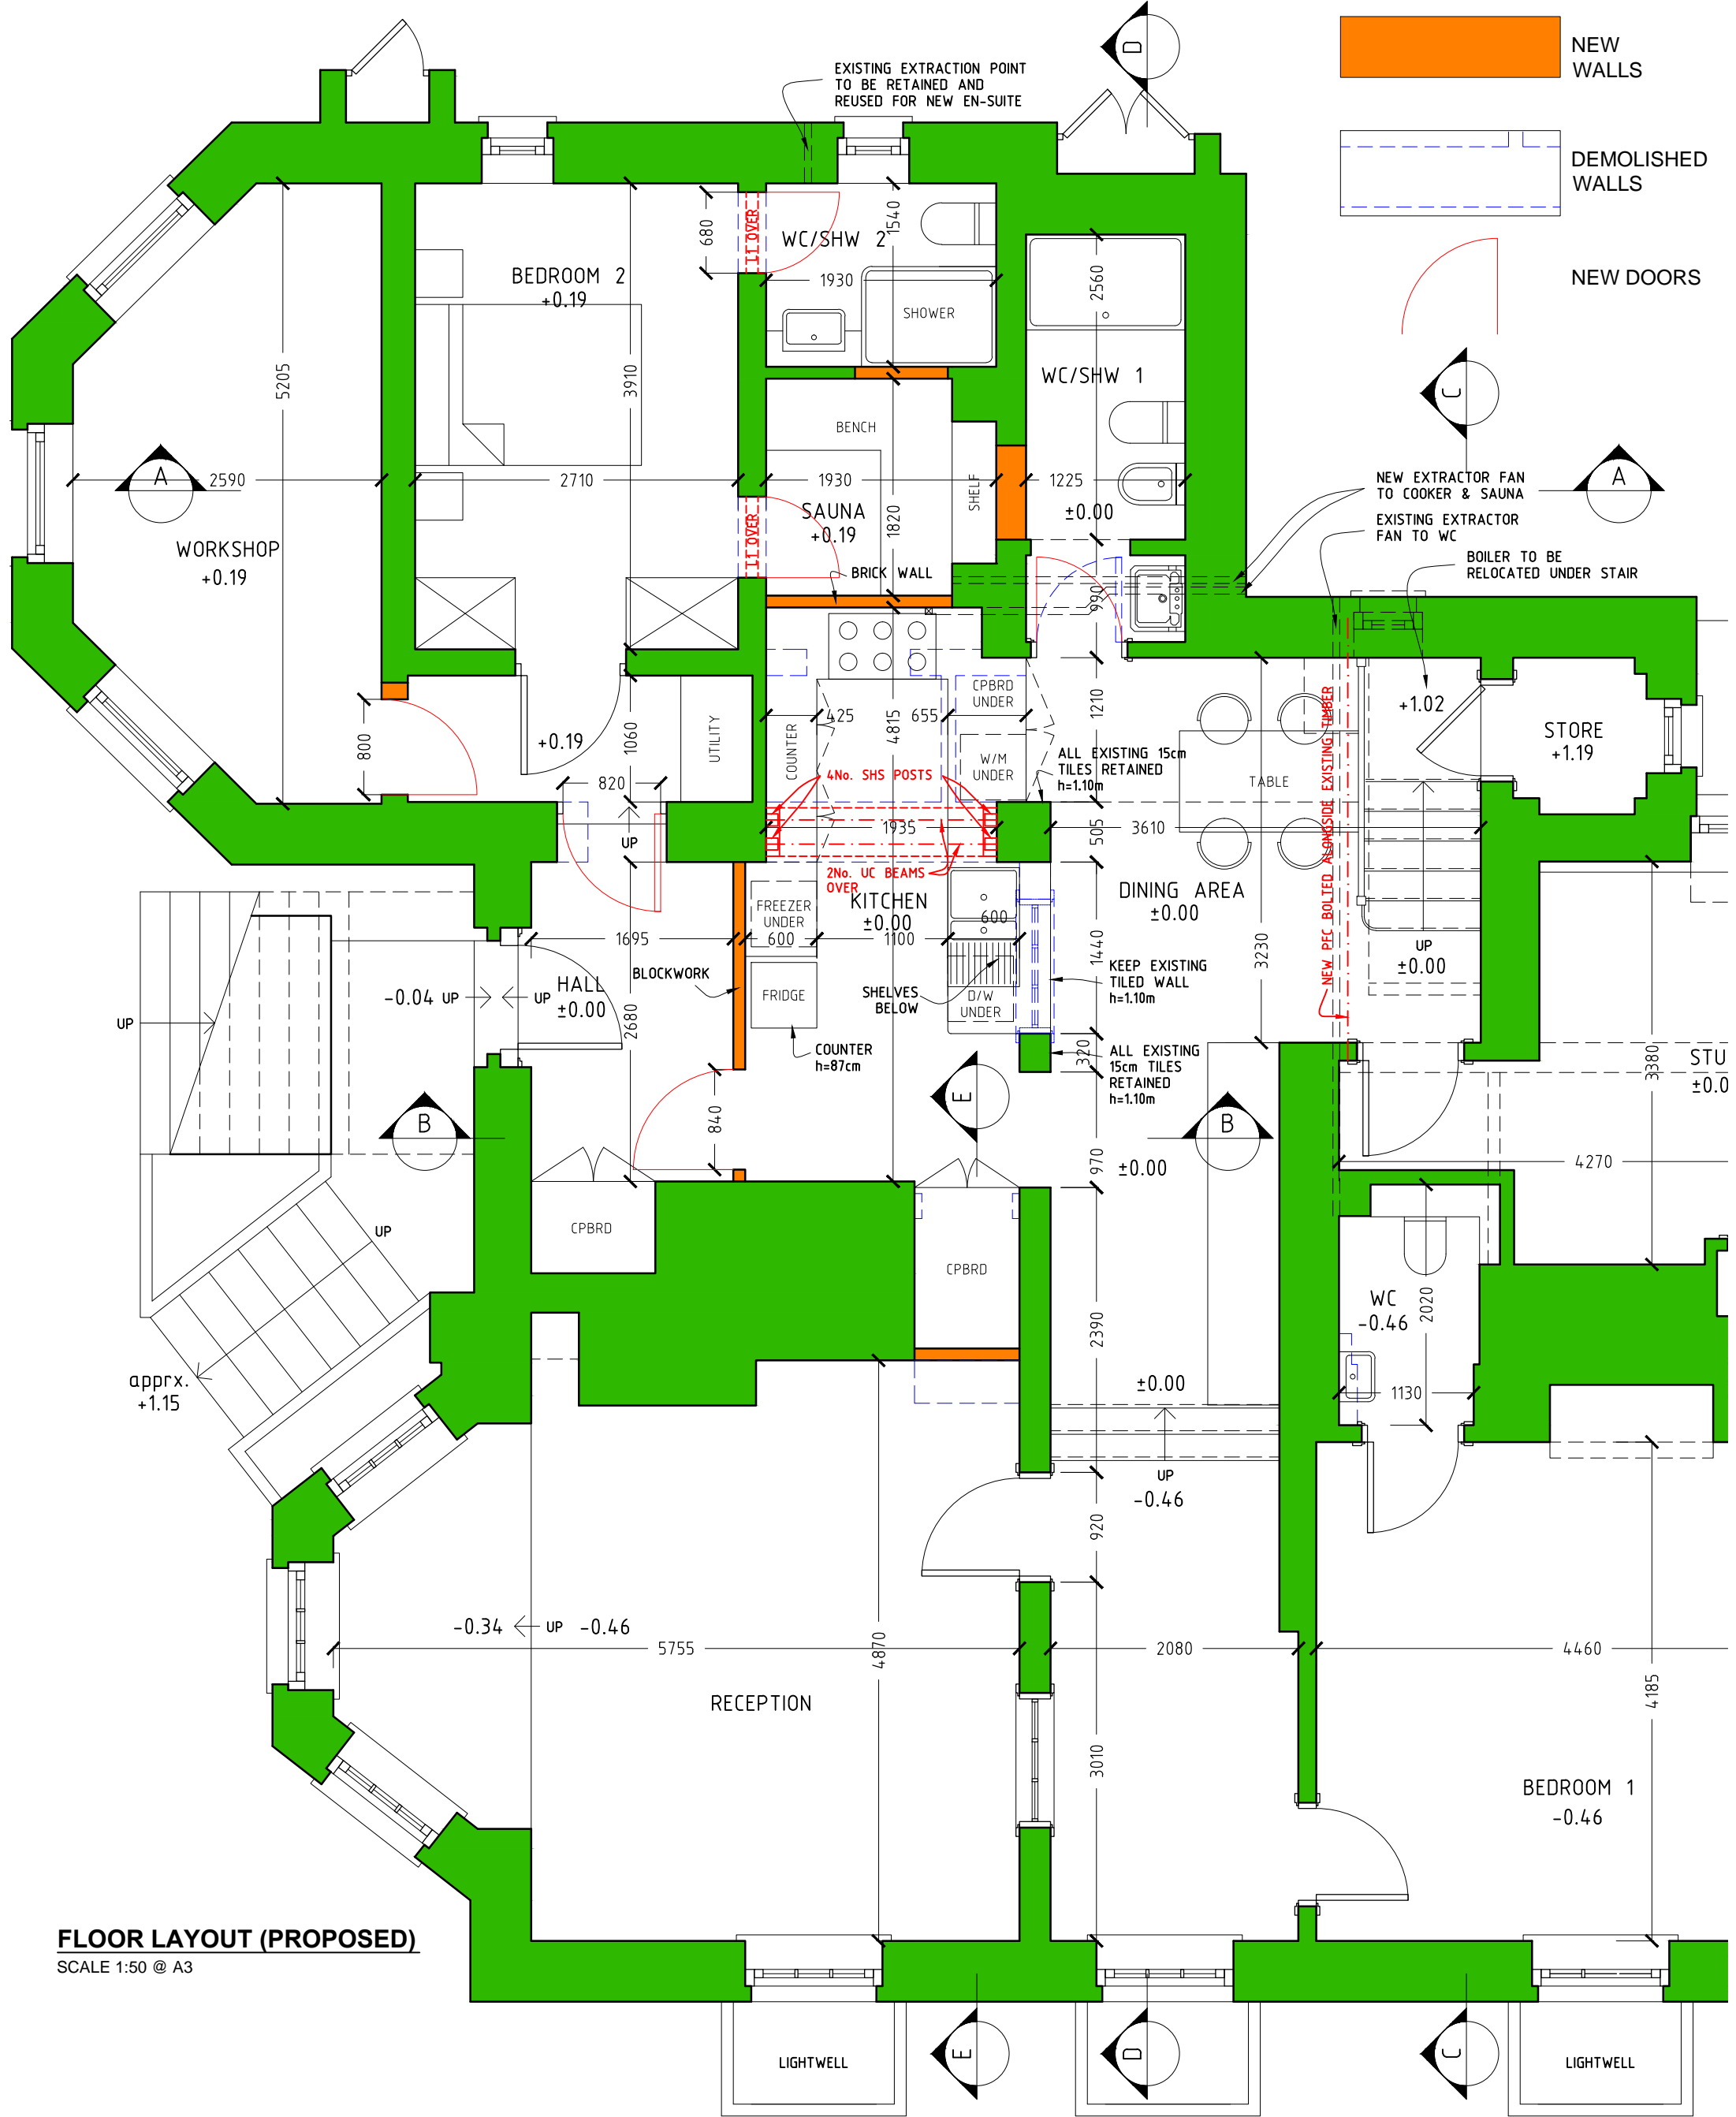


NOTE:
 1. ALL DIMENSIONS ARE IN MILLIMETER, ALL LEVELS ARE IN METER
 2. THIS DRAWING SHOULD BE READ IN CONJUNCTION WITH STRUCTURAL ENGINEER'S DWGS. & SPEC. REFER TO STRUCTURAL ENGINEER'S DWGS & SPEC. FOR STRUCTURAL ELEMENTS DETAILS

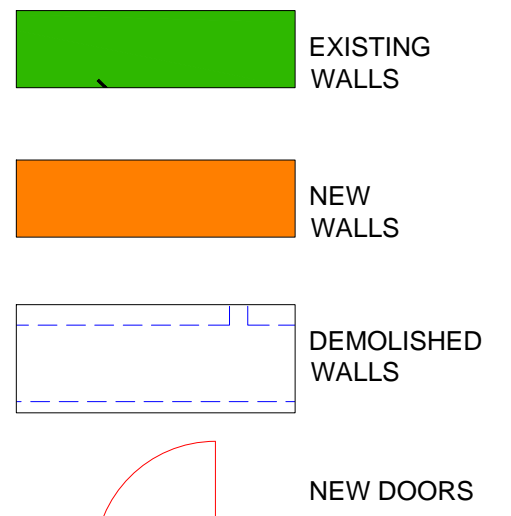

FLOOR LAYOUT (PROPOSED)
 SCALE 1:50 @ A3

Rev 010
 15/03/16

GARDEN FLAT, 19 FROGNAL LANE, LONDON NW3 7DB

