




Demolition First Floor RCP

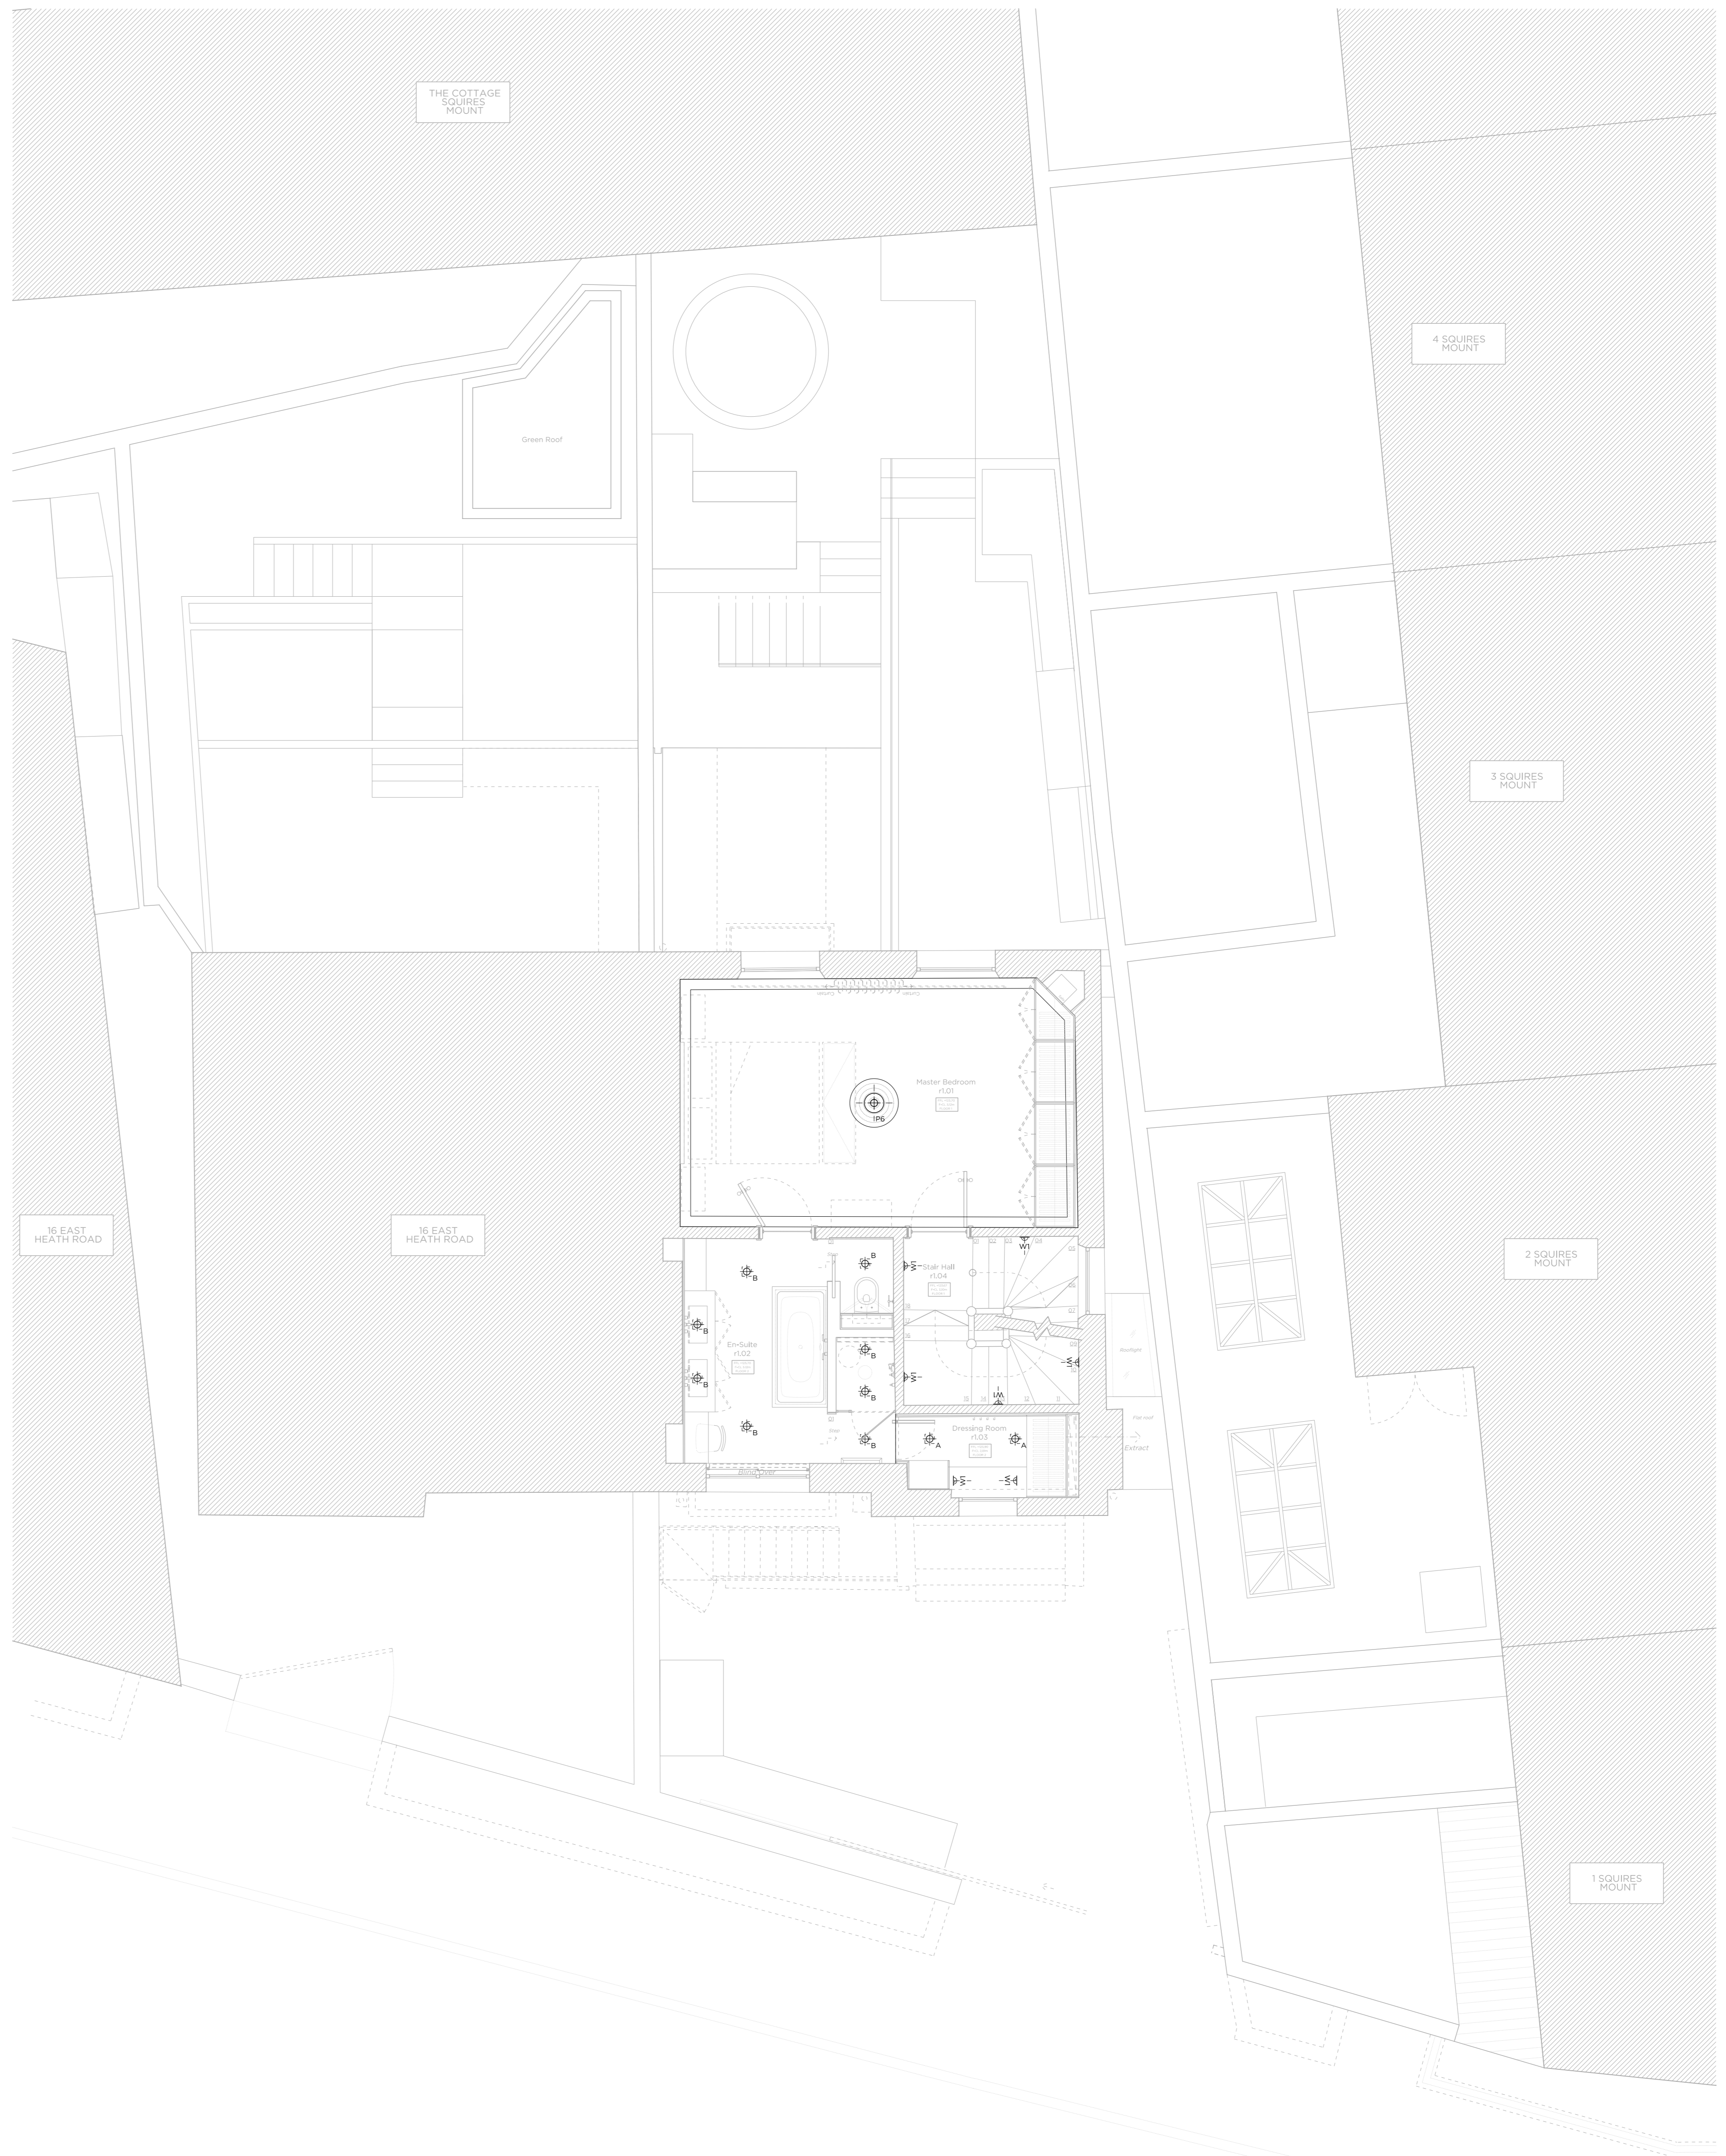

Proposed First Floor RCP

Rev: 04/16/16 Based for Planning

**Light Fixtures**

- Pendant
- Recessed LED down light, fixed
- Recessed LED IP-rated down light, fixed
- Recessed LED downlight, adjustable
- LED wardrobe light
- External LED recessed wall light
- External LED wall light
- 3-way ceiling light
- External back of house ceiling light
- Internal LED wall light
- External LED wall light
- External back of house wall light
- Internal LED wall light, IP rated

Rev: 04/16/16 Based for Planning

# PLANNING

Project No: **16006**

Client: **Mr. & Ms. A. Saleh**

Date: **November 2016**

Scale: **1:100 @ A2 / 1:50 @ A0**

Project: **17 East Heath Road, NWS**

Drawing Title: **Demolition & Proposed First Floor RCP**

Drawing No: **P\_20** Rev: **A**

Drawn	Approved	Signed
LG	RD	

Marek Wojciechowski Architects

66-68 Margaret Street WYV 65D T: 020 7580 9336 www.mwa.co.uk

Copyright Marek Wojciechowski Architects Limited. All rights reserved. This drawing shall not be used to fabricate any part of the building or for any other purpose without the prior written consent of the architect. All dimensions shall be checked on site by the contractor and shall be their responsibility. Do not build or excavate. All work must comply with relevant British Standards and Building Regulations requirements. Drawing errors and omissions to be reported to the architect.