


PLAN VIEW ON 167.006M LEVEL: - SCALE 1:50  
SHOWING EXISTING LAYOUT

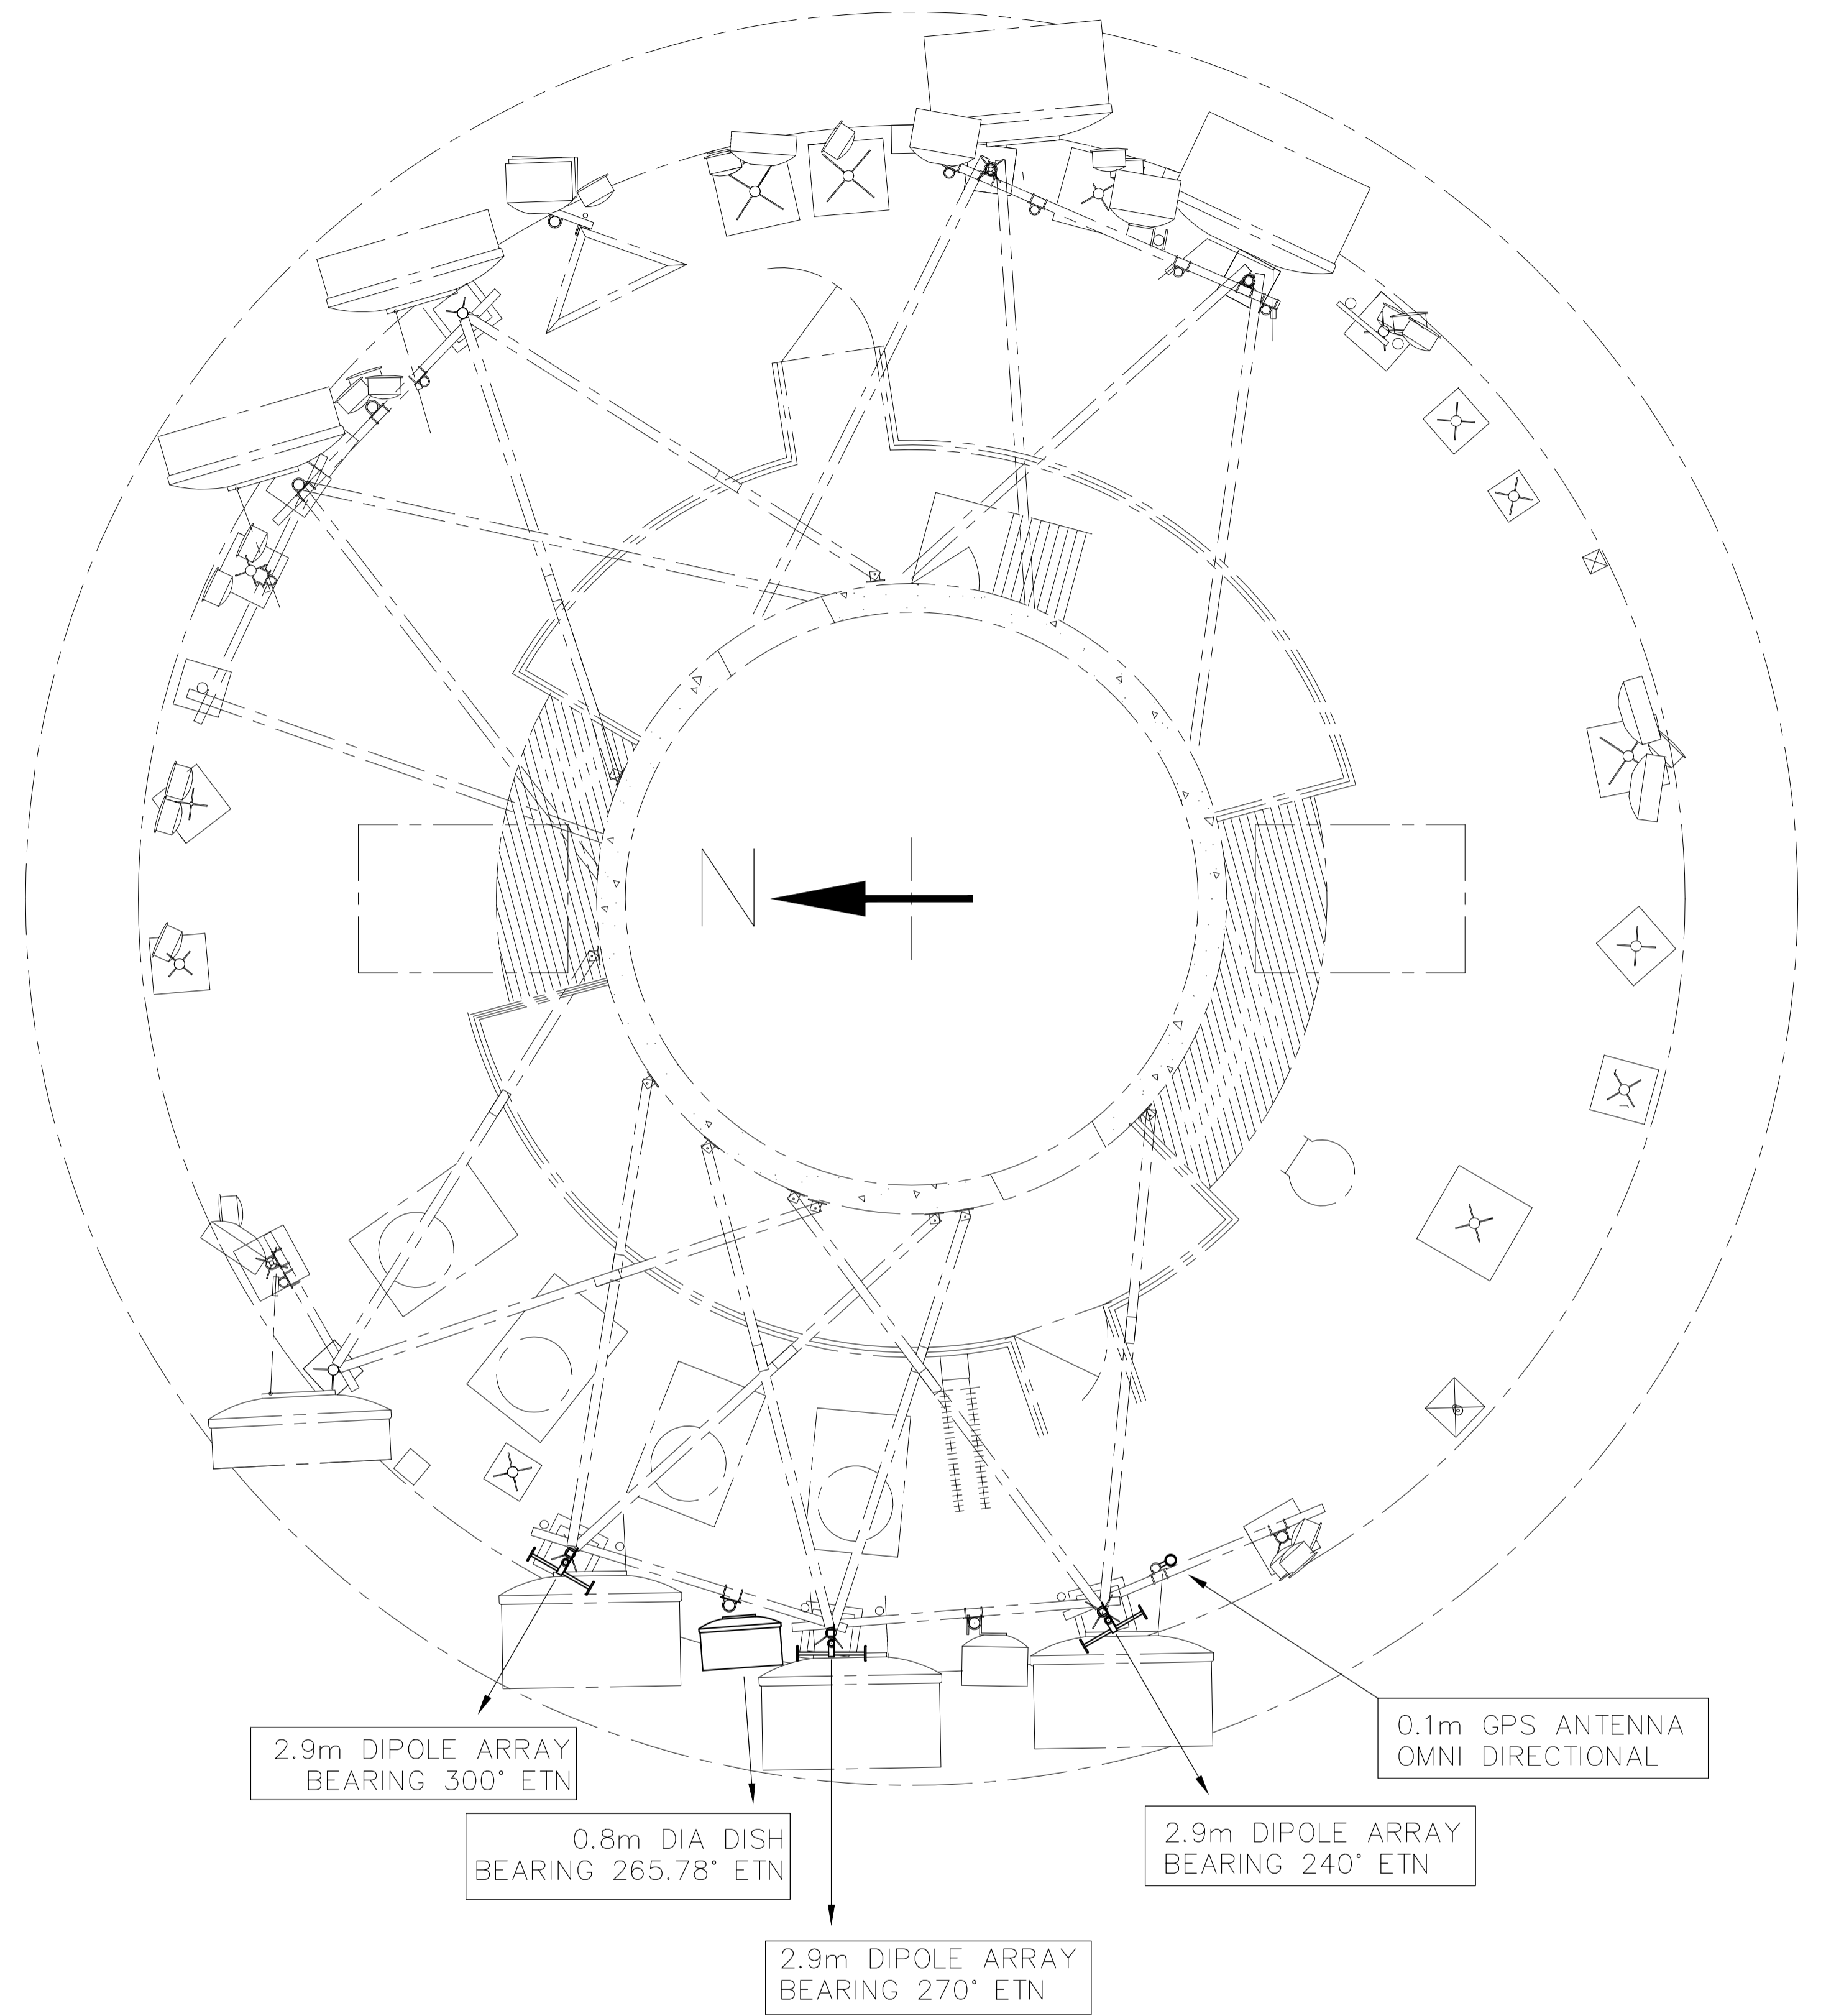

PLAN VIEW ON 167.006M LEVEL: - SCALE 1:50  
SHOWING PROPOSED LAYOUT

DIMENSIONS IN mm UNLESS OTHERWISE STATED

© British Telecommunications plc 2015

DO NOT SCALE

ORIGINAL SCALE 1:50

A1 A2	DRN S.A.D CKD	ANY MODIFICATION TO THE DRAWING OR THE USE OF ALTERNATIVE ITEMS TO THOSE SPECIFIED MUST BE AGREED WITH THE DESIGNER.	MATERIAL	GPS AERIAL ADDED.	B	LONDON TELECOM TOWER PLANNING PROPOSAL FOR 0.8m DISH, 0.1m GPS AERIAL, 3x 2.9m DIPOLE ARRAY AERIALS ON WEST FACE AT 167M LEVEL	REFERENCES
	CERTIFICATION DESIGNER		FINISH				
	CLIENT A.MILLER			S.A.D 10/11/16			
DATE 27 09 16				AMENDMENT	ISSUE BT TSO	UK RSDO WL 4005107	SHT 02 OF 03