



ELEVATION VIEW OF TOWER FACING WEST  
SCALE 1:300

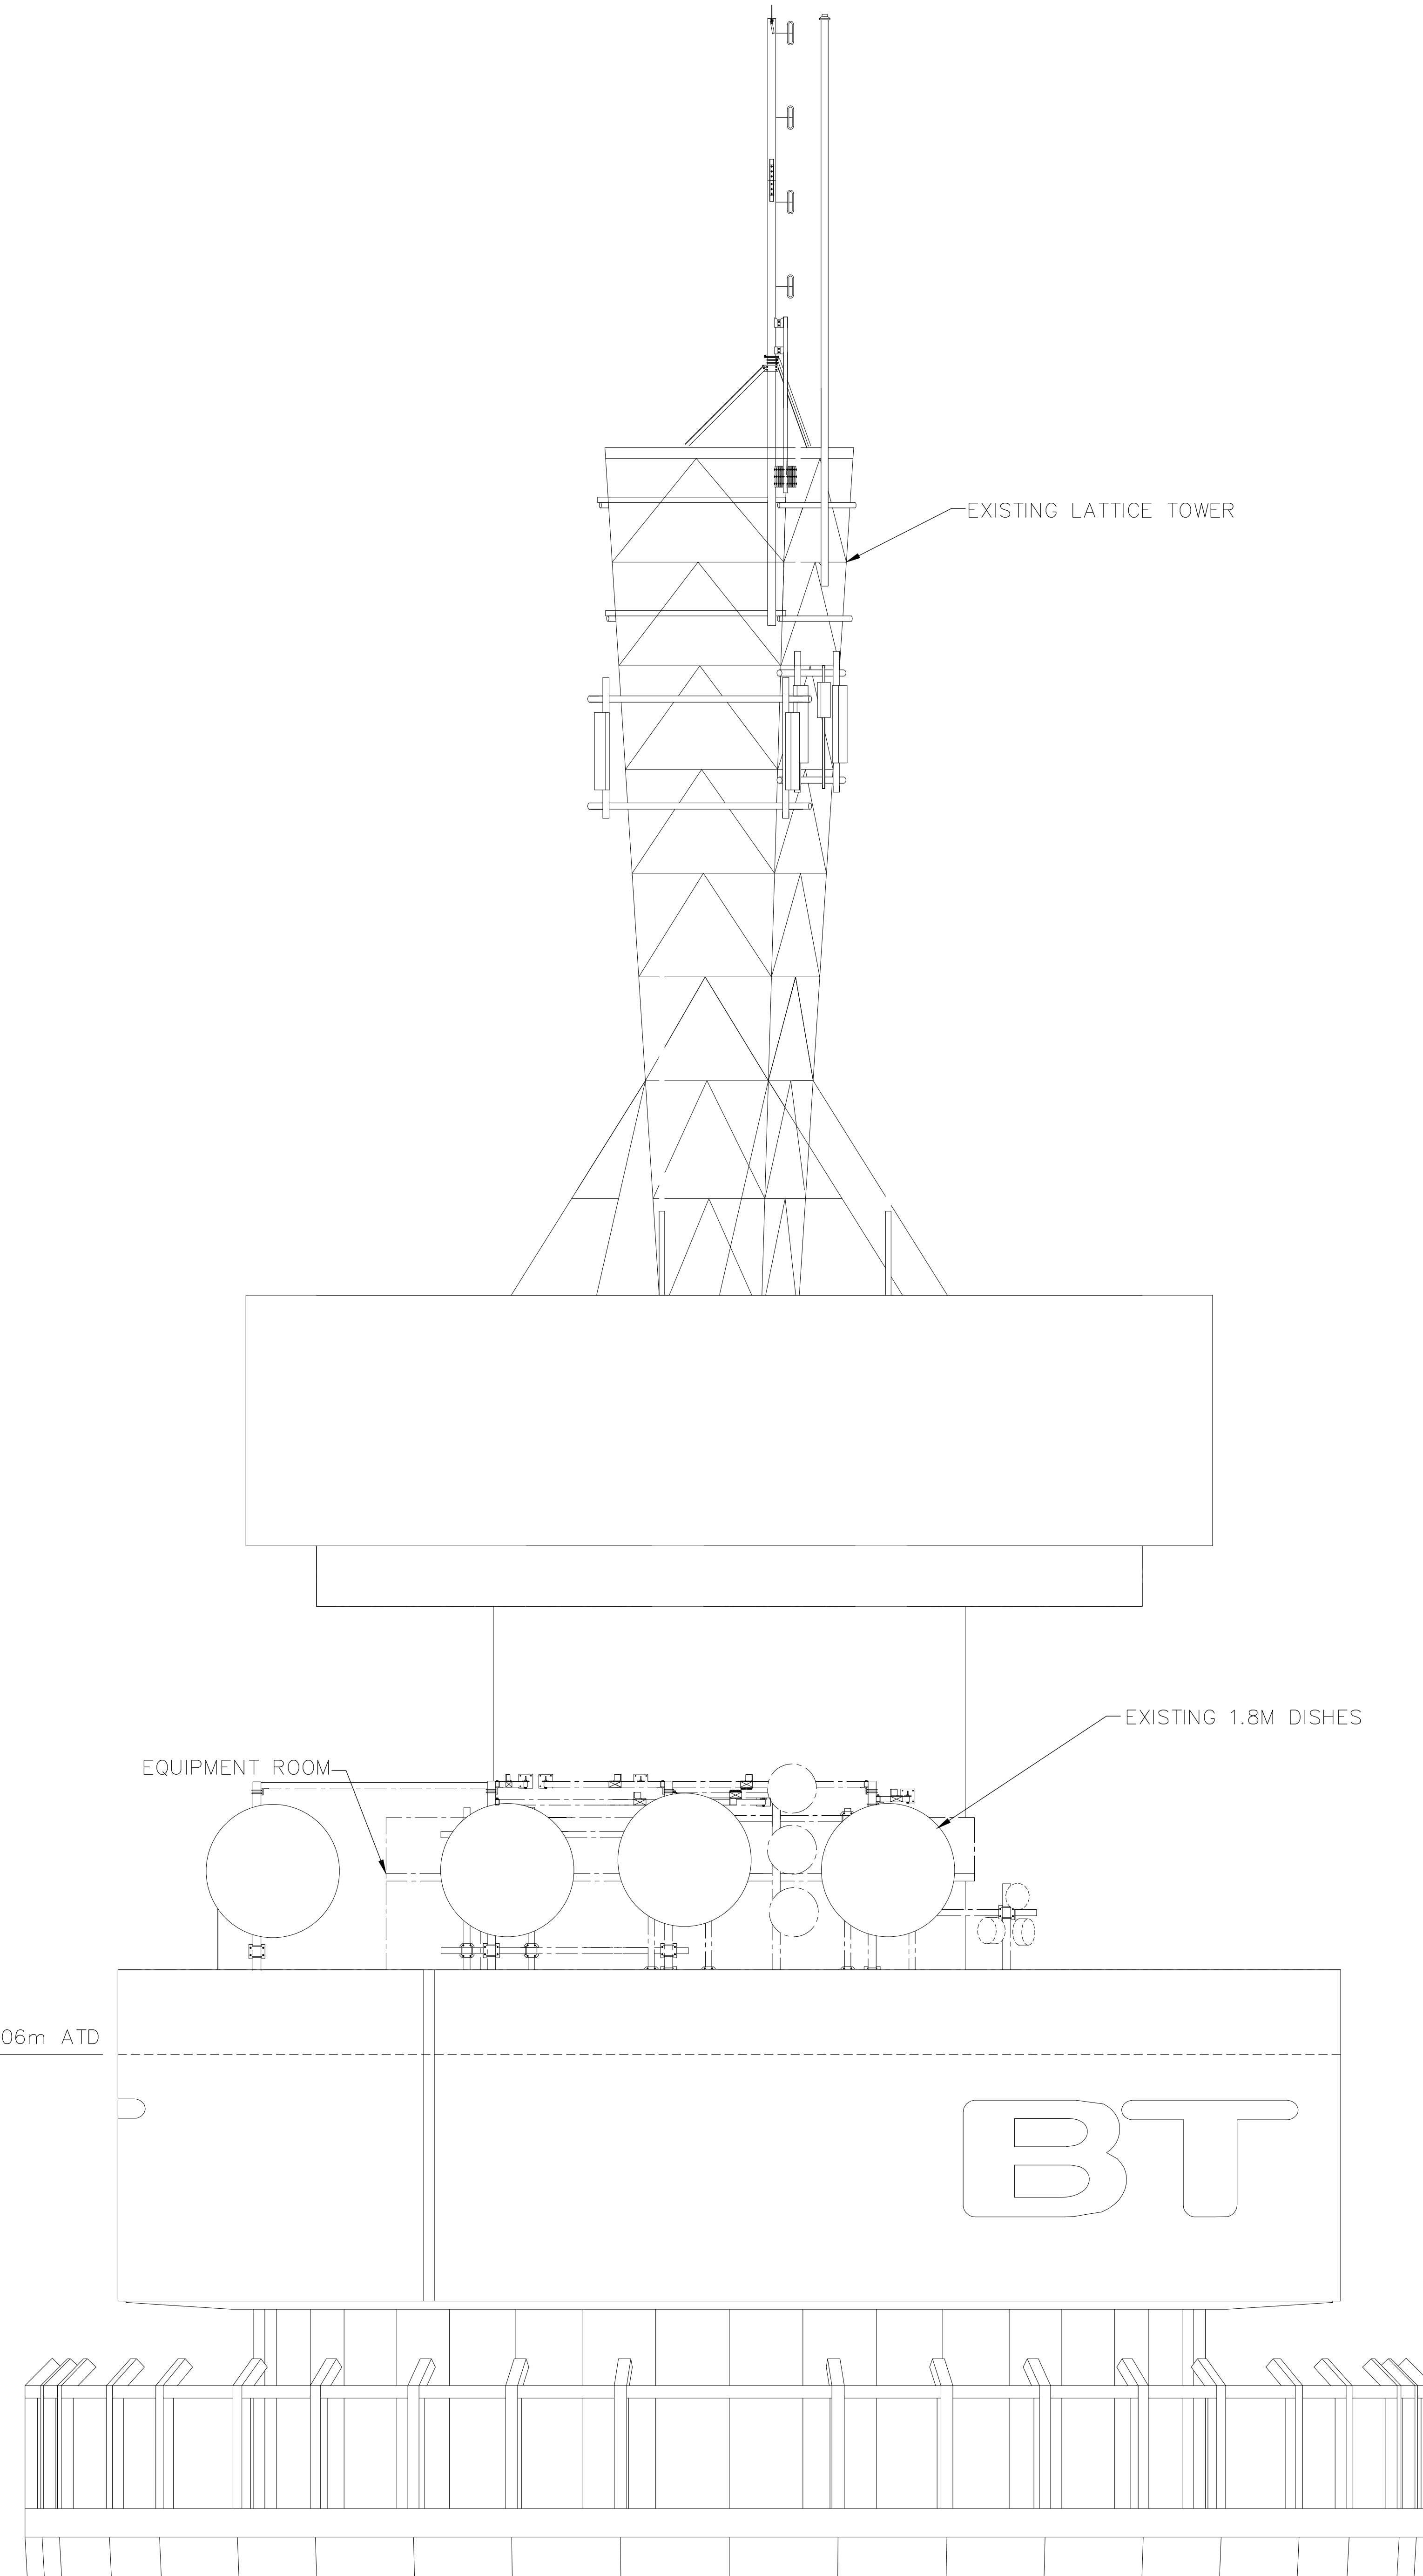

ENLARGED PART ELEVATION VIEW OF TOWER FACING WEST AT 167.006m ATD  
SHOWING EXISTING AERIALS  
SCALE 1:50

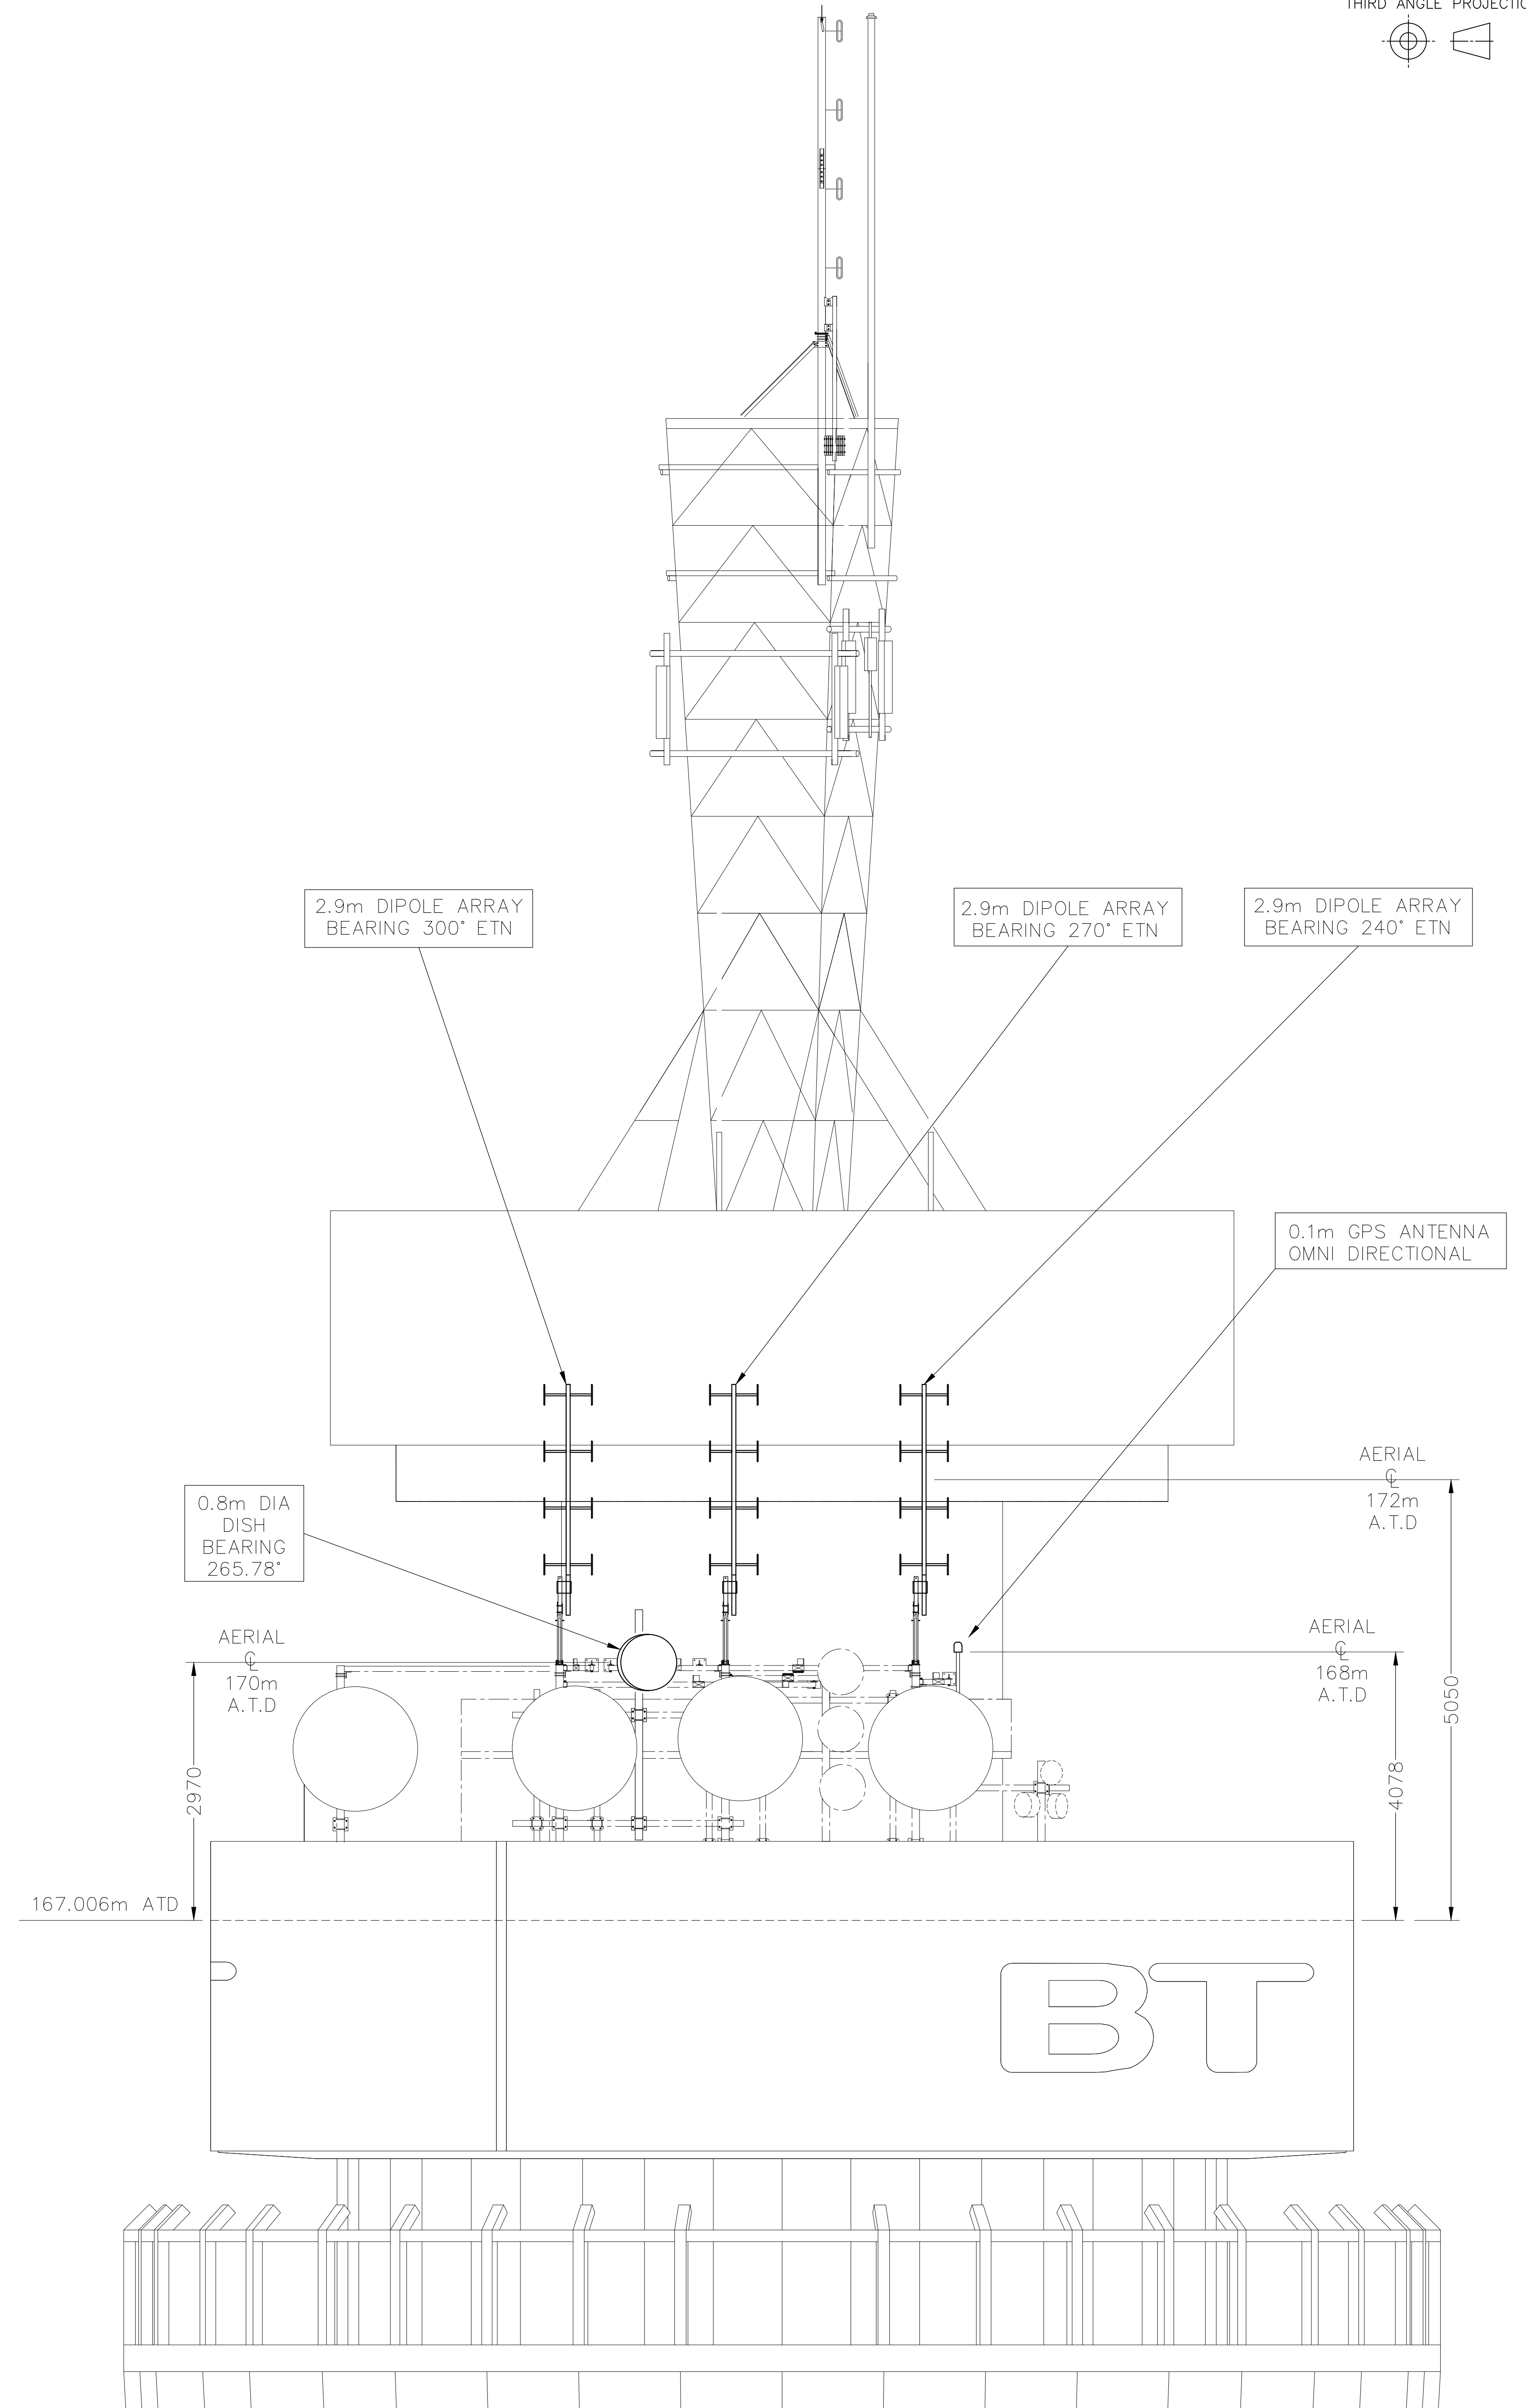

ENLARGED PART ELEVATION VIEW OF TOWER FACING WEST AT 167.006m ATD  
SHOWING PROPOSED AERIAL  
SCALE 1:50

DRN S.A.D	ANY MODIFICATION TO THE DRAWING OR THE USE OF ALTERNATIVE ITEMS TO THOSE SPECIFIED MUST BE AGREED WITH THE DESIGNER.
CKD	
CERTIFICATION DESIGNER	
CLIENT A.MILLER	
DATE 27 09 2016	

MATERIAL	GPS AERIAL ADDED.
FINISH	
	S.A.D 10/11/2016
	AMENDMENT

	B
	ISSUE BT TSO

DO NOT SCALE ORIGINAL SCALE AS SHOWN	
LONDON TELECOM TOWER PLANNING PROPOSAL FOR 0.8mm DISH, 0.1m GPS AERIAL, 3x 2.9m DIPOLE ARRAY AERIALS ON WEST FACE AT 167M LEVEL	
UK RSDO	WL 4005107

REFERENCES
SHT 03 OF 03