


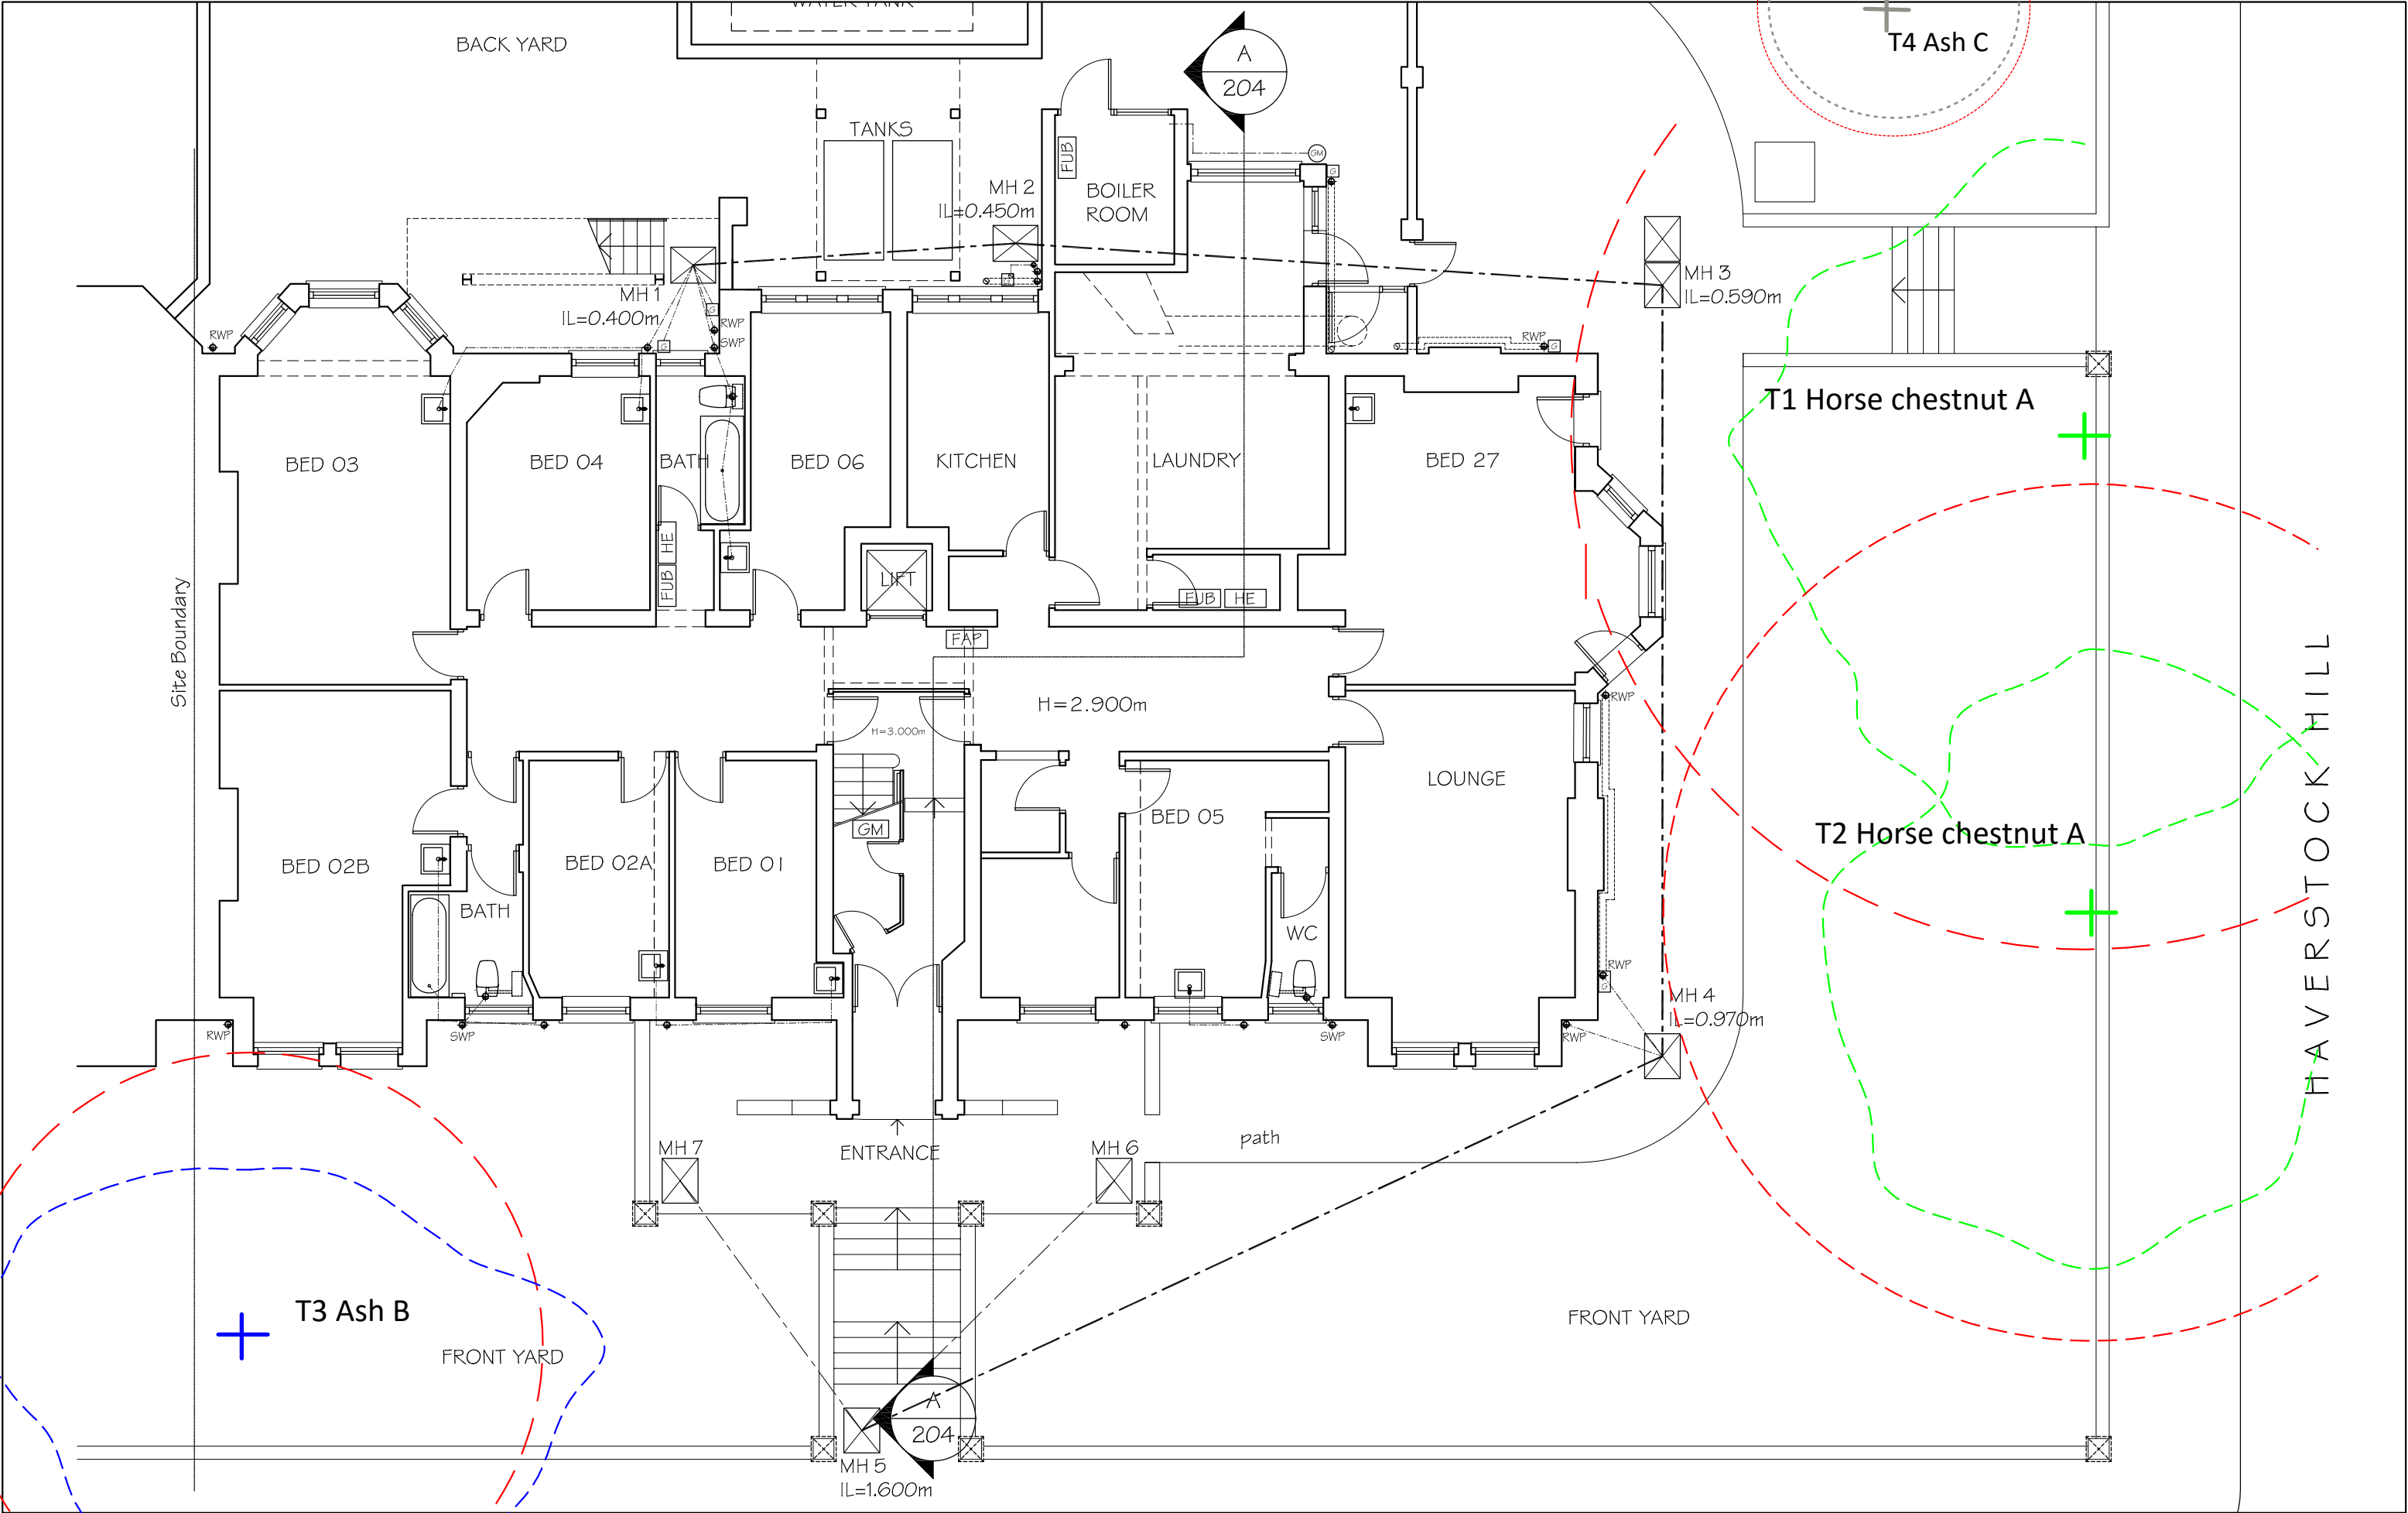

Issued For					Rev.					Description					Date					Signed					Checked																									Scale					Date					Drawn by					Checked by					 design solutions Studio 18, Liddell Road London, NW 6 2 EW Phone 020 7624 6680 Fax 020 7624 6681 ds@designsolutionsuk.com									
					-					-					-					-					-																									1:100 @ A3					02.11.2006					GI					DS														
General Notes: THIS DRAWING HAS BEEN PREPARED BY DS DESIGN SOLUTIONS AND THE DATA CONTAINED HEREIN MAY BE USED OR REPRODUCED ONLY WITH DS DESIGN SOLUTIONS' APPROVAL.	Existing Ground Floor GA Plan					Project Orman Court, 2 Orman Road Hampstead, London NW3 4PT					Project no. 06/0159					Drawing no. 100					Revision 00									