



- Existing structures
- Proposed structures
- Area excluded from works

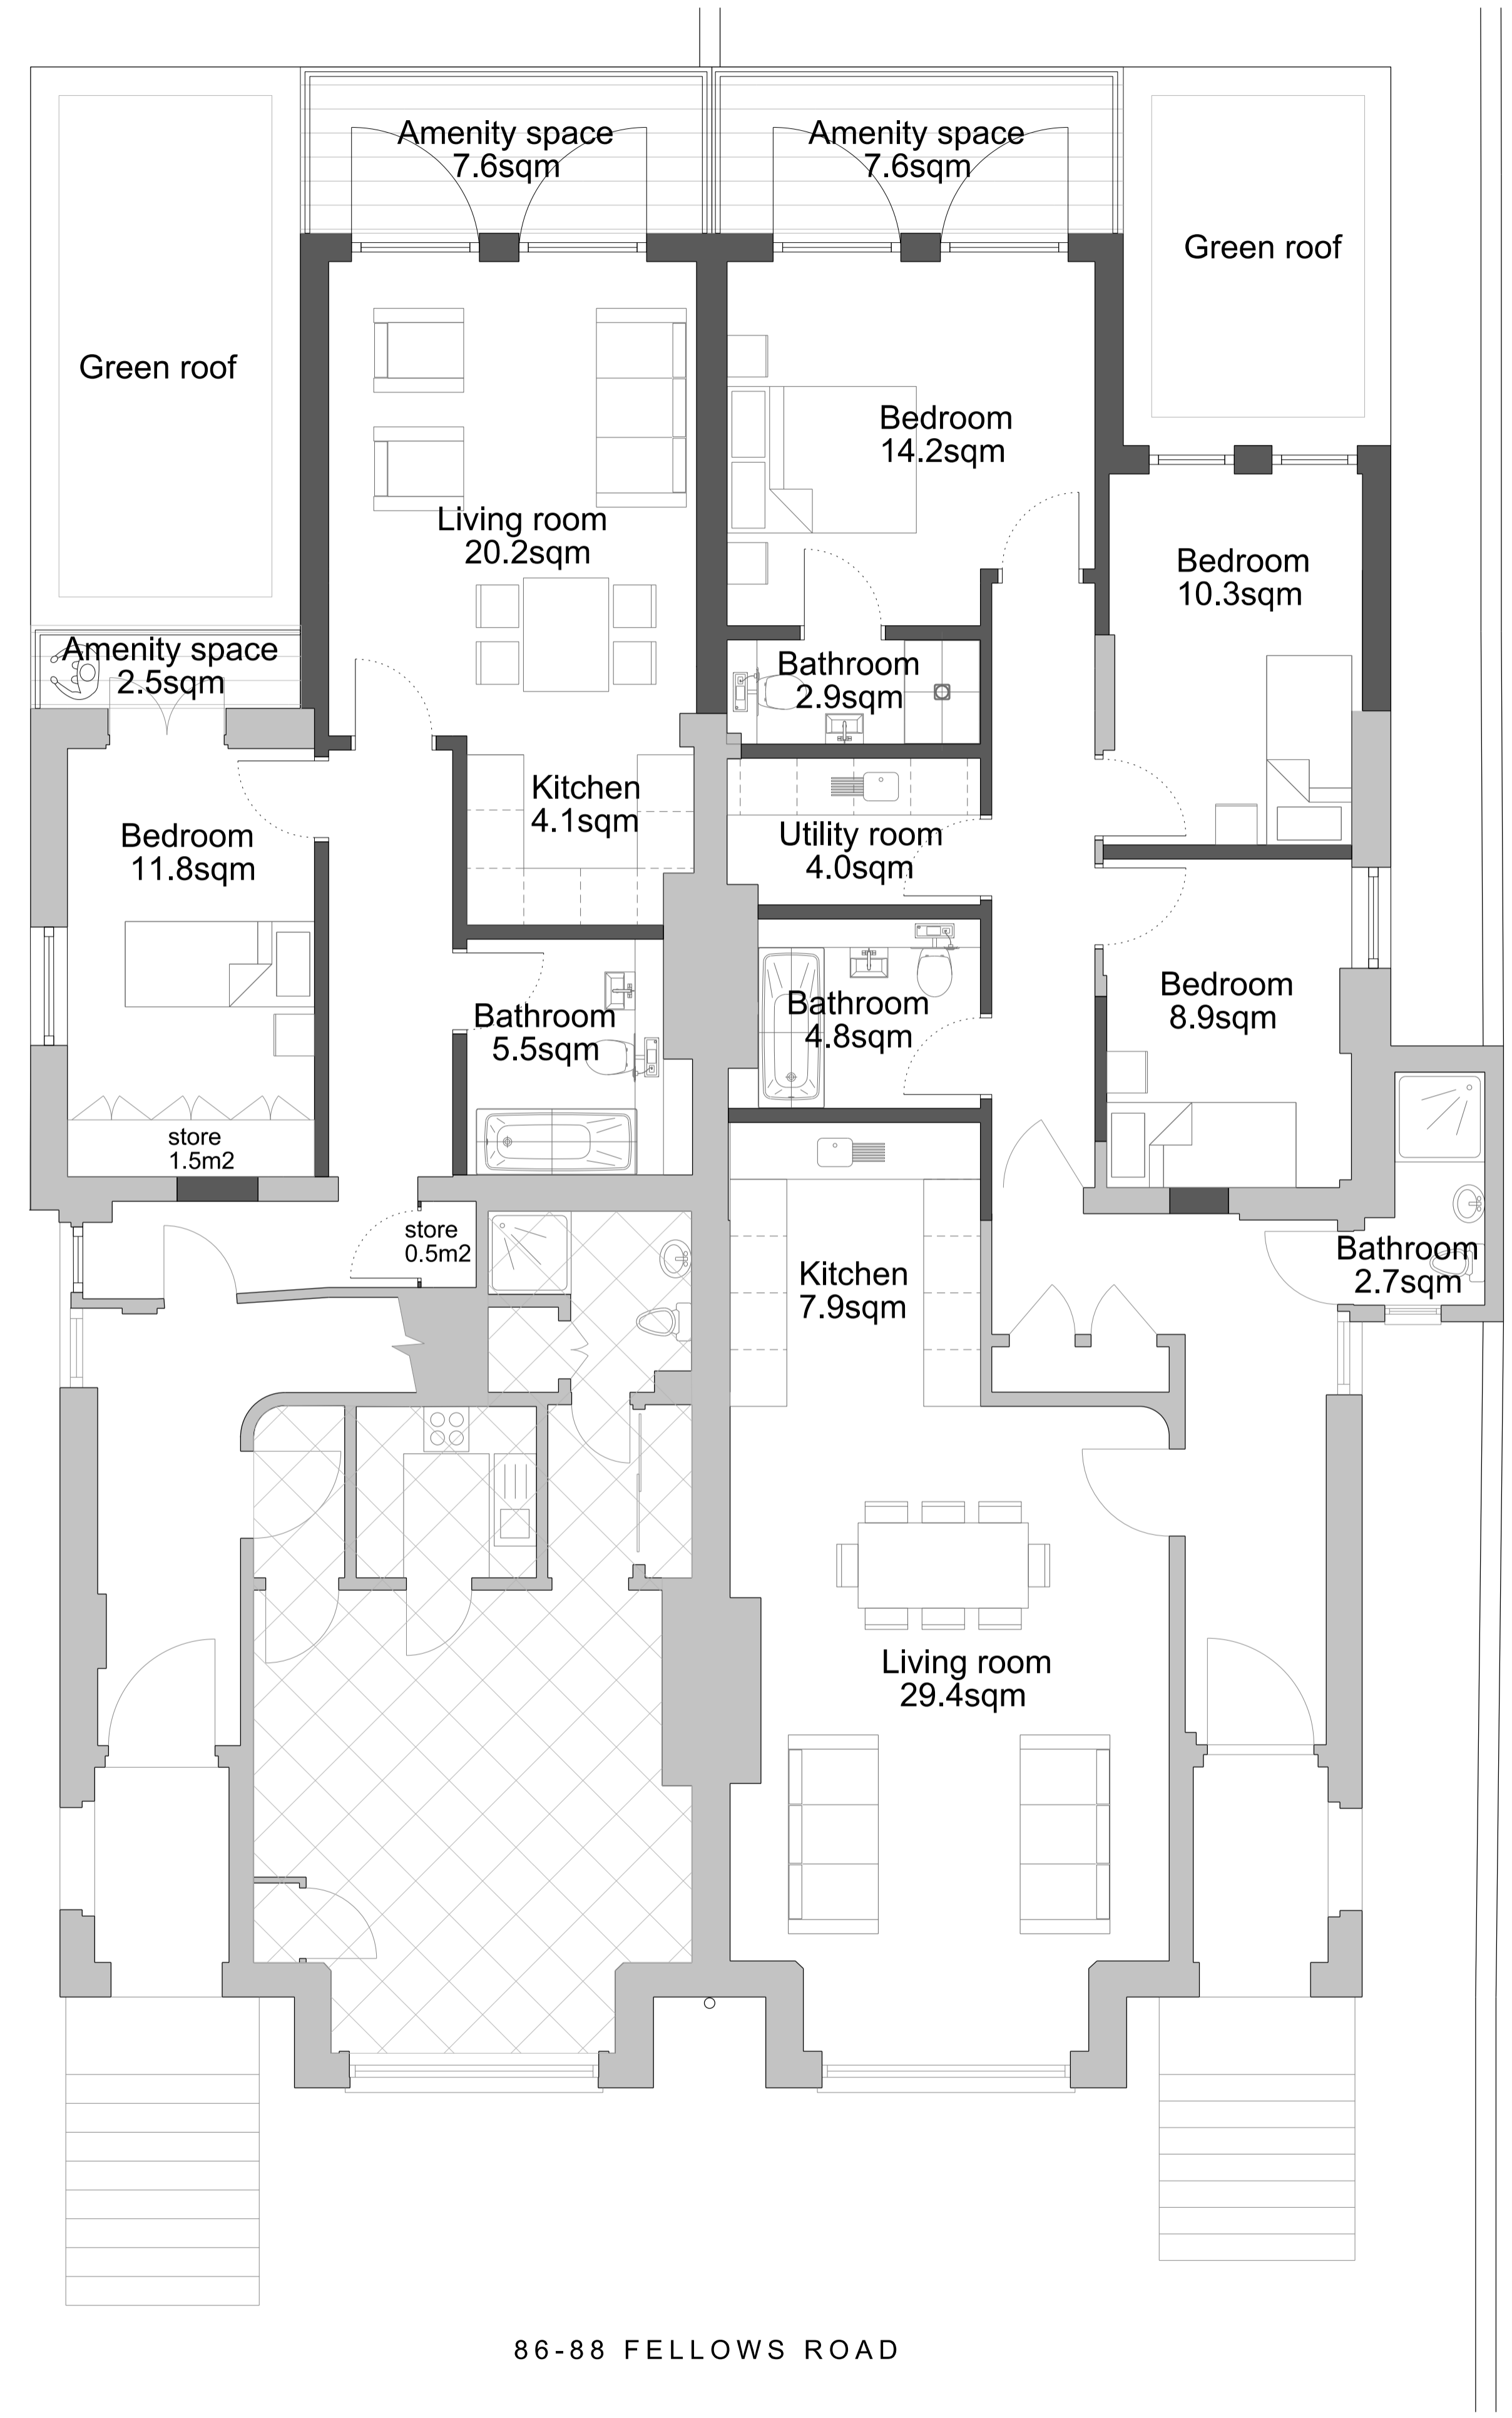

NO WINDOWS ON THIS ELEVATION

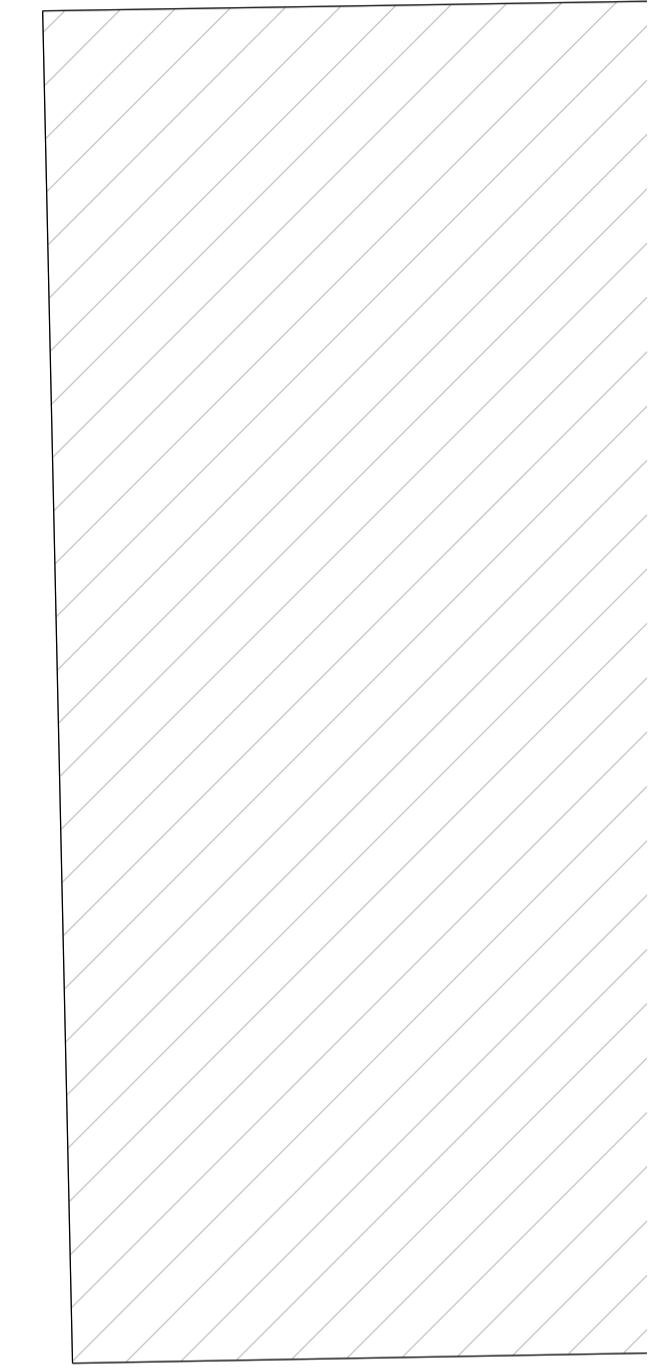

- G 31/08/16 Elevation amended to remove west wing following LPA comments
- F 18.05.16 New window to porch omitted
- E 04/04/16 drawing title changed
- D 23/03/16 adjacent buildings indicated, excluded area hatched
- C 03/03/16 drawing revised, comments added
- B 29/02/16 window sizes revised, bathroom removed from no.88
- A 01/02/16 revised following planning consultants' comments

Rev	Date	Revision
Partner	Drawn	Date
CW	JKB	Dec 2015

Scale  
1:100 @ A3

Project  
86 Fellows Road

Title  
Proposed Upper GFP

Drawing No  
15160-OA-B1-045-P-01

Status	Revision
PRELIMINARY	G

90 FELLOWS ROAD

86-88 FELLOWS ROAD

76-84 FELLOWS ROAD



**OXFORDARCHITECTS**  
Bagley Croft, Hinksey Hill, Oxford, OX1 5BS  
T 01865 329100 F 01865 326822 W oxford-architects.com