



EXISTING DRAWINGS  
SECTIONS

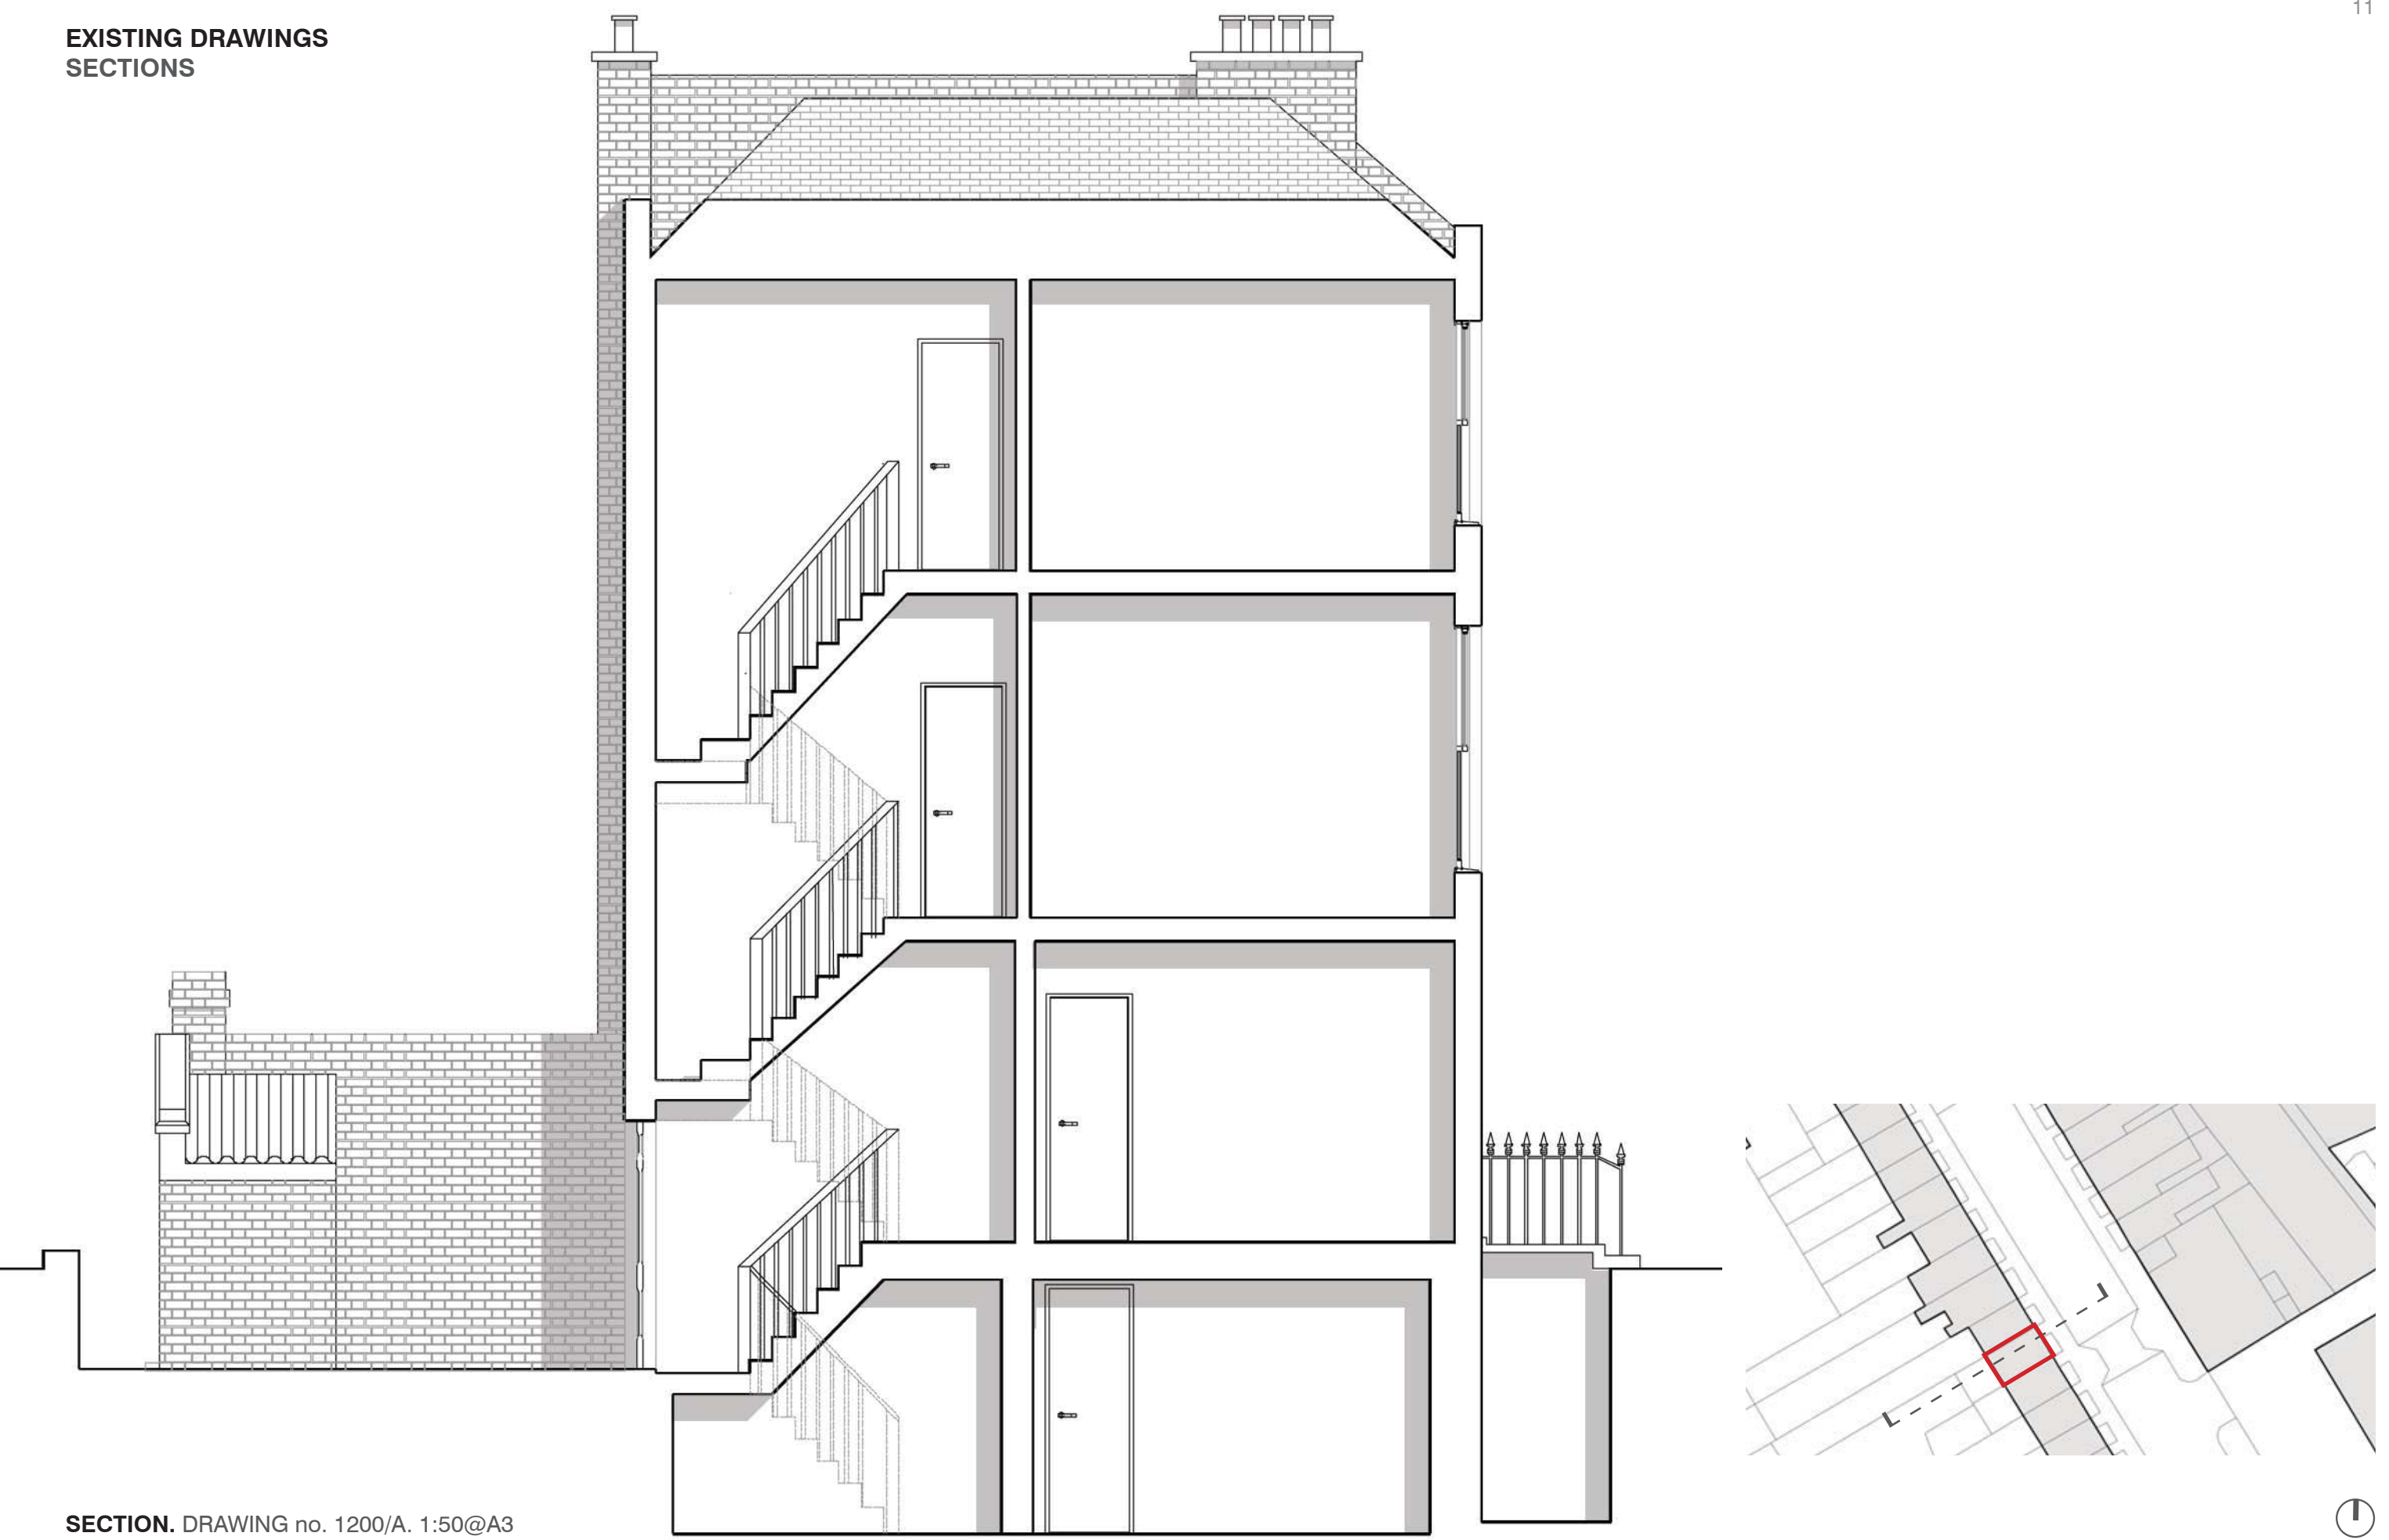

SECTION. DRAWING no. 1200/A. 1:50@A3

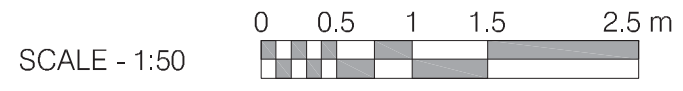

129 ARLINGTON ROAD. LONDON. NW1 7ET