


- General Notes
1. Dimensions are in millimetres unless stated otherwise.
  2. Levels are in metres AOD unless stated otherwise.
  3. Dimensions govern. Do not scale off drawing.
  4. All dimensions to be verified on site before proceeding.
  5. All discrepancies to be notified in writing to Make Limited.
- © Make Limited 2015

|     |          |                     |     |
|-----|----------|---------------------|-----|
| 00  | 15.11.16 | Planning submission | KG  |
| Rev | Date     | Reason For Issue    | Chk |

**PLANNING**  
DRAWING STATUS

**make**  
32 Cleveland Street,  
London, W1T 4JY  
tel +44 (0) 20 7636 5151  
info@makearchitects.com  
www.makearchitects.com

Client  
**Mr M Namaki**  
56 Cumberland Terrace  
London  
NW1 4HJ

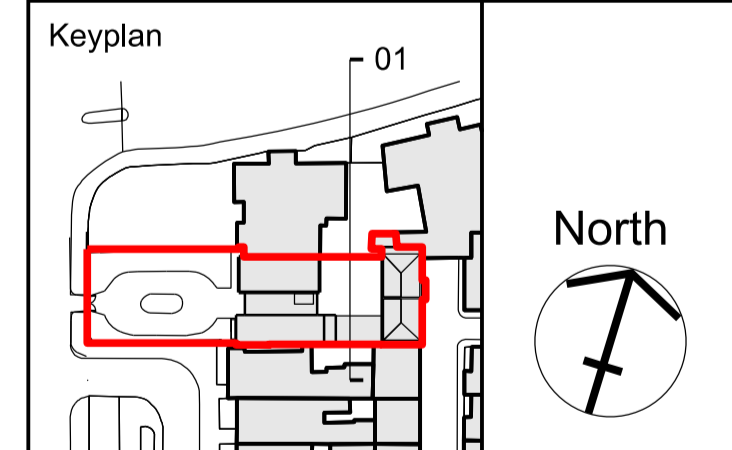

Project  
**Gloucester Lodge**  
Regents Park

Drawing Title  
**Raised Garden**  
Drainage Section

Scale 1: 10/ 20 Paper Size @A1/ A3 Date 10.07.15

|             |               |           |
|-------------|---------------|-----------|
| Project No. | Draw No.      | Rev No.   |
| <b>1202</b> | <b>PD3910</b> | <b>00</b> |

Inspection chamber

Internal drainage outlet

Root barrier

1m depth soil

Anchor system

Shaped base to facilitate drainage

Water storage layer

Insulation

**01** Typical raised garden section  
1:50