

PARTITION SETTING OUT LAYOUT LEGEND

Symbols shown are not to scale
some symbols may not appear on the layout plan

- PARTITION TO BE BUILT ON CENTRELINE OF CEILING BEAM ABOVE
- PARTITION TO BE BUILT ON CENTRELINE OF CEILING TILE ABOVE
- PARTITION TO BE BUILT ON CEILING GRID ABOVE
- PARTITION TO BE BUILT ON CENTERLINE OF COLUMN
- PARTITION TO BE BUILT OFF EDGE OF WALL
- PARTITION TO BE BUILT ON CENTERLINE OF MULLION
- PARTITION TO BE BUILT IN LINE (WITH OBJECTS SHOWN)
- APPROVED GLASS PARTITION SYSTEM WITH STANDARD DOT MANIFESTATION. CROSS WALLS TO HAVE ACOUSTIC GLASS AND VINYL PRIVACY FILM - SEE DETAIL DRAWING
- 75mm PARTITION WITH PLY STRENGTHENING AS NOTED
- 100mm PARTITION WITH PLY STRENGTHENING AS NOTED
- 140mm PARTITION WITH PLY STRENGTHENING WHERE NOTED FOR WEWORK STANDARD AUDIO VISUAL WALL SET UP - SEE Viastak details for alcove etc.
- PARTITION STRENGTHENING TO ENSURE TV'S, WHITEBOARDS AND OTHER HEAVY ITEMS CAN BE INSTALLED EITHER FOR DAY 1 OR THE FUTURE
- APPROXIMATE LINE OF FIRE STOPPING IN FLOOR AND CEILING VOID - to intervals to Building Control advice. FIRE BARRIERS BY LANDLORD (TBC).
- 60 min FIRE RATED PARTITION WALL AND DOOR
- Sound Barrier - "FV" - in Floor Void or "CV" - in Ceiling Void

- A1** A1, F1, G1 ETC. DOOR TYPE NUMBER REFER TO 1041 ALL DD DOOR DETAIL DRAWING
- DIM SETTING-OUT DIMENSIONS TO BULKHEAD
- DIM SETTING-OUT DIMENSIONS TO CENTER OF GLASS PARTITION

- PARTITION POST KEY:**
(all subject to final coatings)
 - CORNER POST
 - 3 WAY POST
 - 4 WAY POST
- NOTE: SHOWN FOR ANNOTATION PURPOSES ONLY POST NOT DRAWN TO SCALE**
- NOTE: MEETING ROOMS DO NOT HAVE POST DETAILS. EXACT DETAILS TO BE DETERMINED BY PARTITIONING CONTRACTOR**
- Minimal works proposed to these areas. Notes shown in red.

DRAWING TO BE USED IN CONJUNCTION WITH FINISHES SCHEDULE, DETAIL DRAWINGS, EV SETTING OUT, PARTITION TYPES AND DETAIL DRAWINGS & DOOR DETAILS.

SET OUT PARTITIONS INLINE WITH CEILING GRID OR BUILDING STRUCTURE AS SHOWN.

PROPOSED CEILINGS NOT SHOWN ON THIS DRAWING - USE HLS AND CEILING STRATEGY DRAWINGS FOR REFERENCE.

ALL RISERS & STORES MAY REQUIRE TO BE 60 MIN. FIRE RATED. PLANT ROOM FIRE RATING TBC.


Rev	Descriptive amendments	Drawn by	Date
B	Ply added to nooks, fire barrier added to floor void.	CE	04.11.16
A	Corridor glazing updated	DS	03.10.16
-	Drawing first produced	DS	20.09.16

Pre-Design - Construction - As Built

PRE-DESIGN

Client			
WeWork			
Client Contact			
Site Address			
03 Waterhouse Square - PHASE 3			
Holborn Bars			
London			
Drawing Title			
Fourth Floor - Partition Setting-Out			
Account Manager			
Rob Gregory			
Designer/ Senior Tech. Designer / Project Manager			
Claire Elliott / Glenda Puntel / Kane Cummins			
Scale	Drawn by	First Drawing Date	
1:100@A1	DS	20/09/2016	
Contract Number	Building	Floor	Detail Revision
1076	01	04	P-SET B

1st Floor
322 High Holborn
London WC1V 7PB
T: +44 (0)20 7553 9500

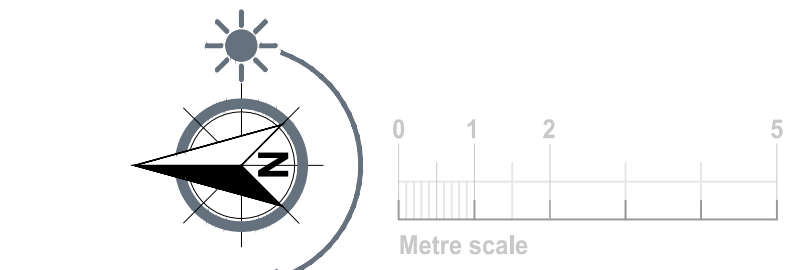

NOTES: This drawing is the exclusive Copyright of Ltb and may not be copied or handed to any Third parties without prior consent. All dimensions must be checked on site and not scaled from the drawing. All drawings and proposals are subject to approvals by statutory authorities