

NOTE:
FLOOR TILES' GRID PENDING
TO BE SURVEYED.




LOW LEVEL SERVICE LEGEND

- Floor box
- Floor grommet - Ø225mm
- Cleaners floor grommet - Ø127mm
- Floor Lamp grommet - Ø127mm
- Double switched socket outlet
- Single data point outlet
- Double data point outlet
- Single switched cleaners socket outlet
Note: Final details and locations TBC by Electrician
- Floor Grille - Mechanical diffuser Ø250mm

Minimal works proposed to these areas.
Notes shown in red.

USE IN CONJUNCTION WITH DETAIL DRAWINGS FOR SOCKET SETTING OUT AND DETAILING.

ALLOWANCE TO BE MADE FOR ELECTRICAL SUPPLIES TO AT LEAST 4 NO. POSSIBLE FLOOR LAMPS (BY CLIENT) - EXACT LOCATIONS TBC, SEE ROUGH LOCATIONS ON PLAN

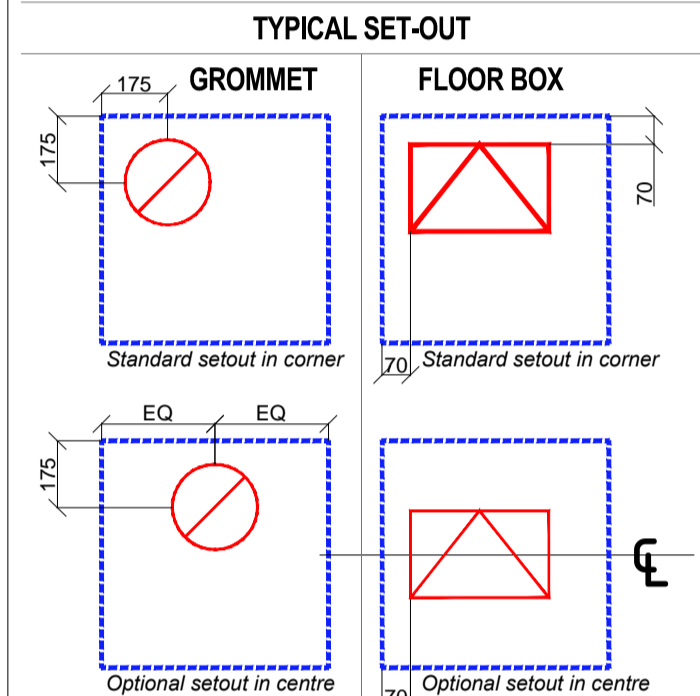

NOTE:
FLOOR BOXES SET-OUT TO CENTER OF BOX IN BOTH DIRECTIONS WHERE THERE IS NO RAISED FLOOR AVAILABLE



C	Layout revised to latest GA rev C.	CE	04.11.16
B	Drawing revised to client design pack	KR	05.10.16
A	Drawing revised	AN	20.09.16
-	Drawing first produced	DS	16.08.16

Pre-Design - Construction - As Built
PRE-DESIGN

Client
WeWork

Client Contact

Site Address
**03 Waterhouse Square - PHASE 3
Holborn Bars
London**

Drawing Title
Fifth Floor - Low Level Design Intent

Account Manager
Rob Gregory


Designer/ Senior Tech. Designer / Project Manager
Claire Elliott / Glenda Puntel / Kane Cummins

Scale	Drawn by	First Drawing Date
1:100@A1	DS	16/08/2016

Contract Number	Building	Floor	Detail	Revision
1076	01	05	LL	C

ltb. 1st Floor
322 High Holborn
London WC1V 7PB
T: +44 (0)20 7553 9500

**FLOOR GRID SHOWN NOTIONALLY
SURVEY REQUIRED**

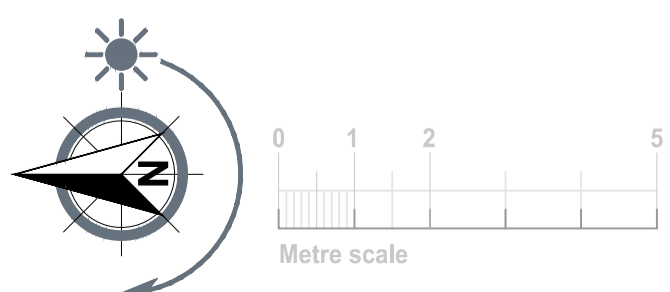

NOTES: This drawing is the exclusive Copyright of ltb and may not be copied or handed to any Third parties without prior consent. All dimensions must be checked on site and not scaled from the drawing. All drawings and proposals are subject to approvals by statutory authorities